
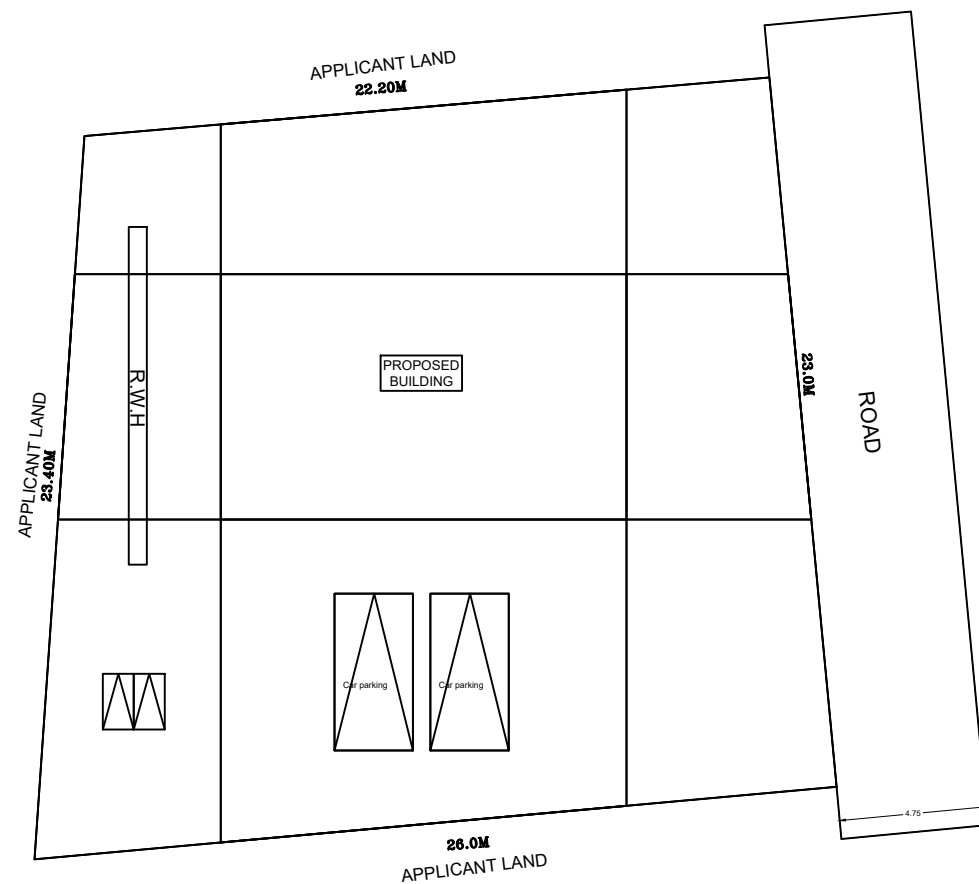
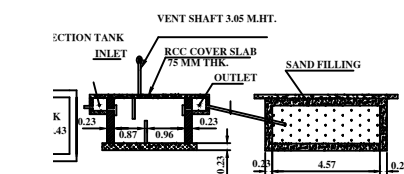
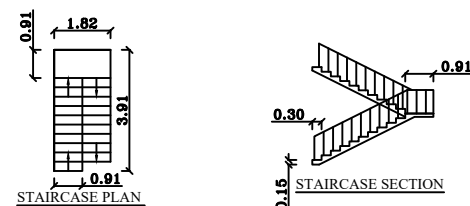
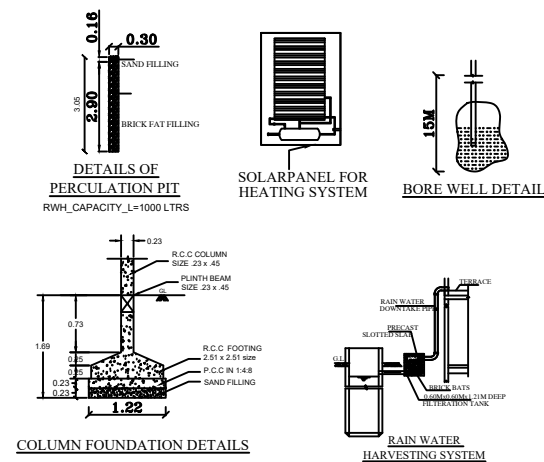
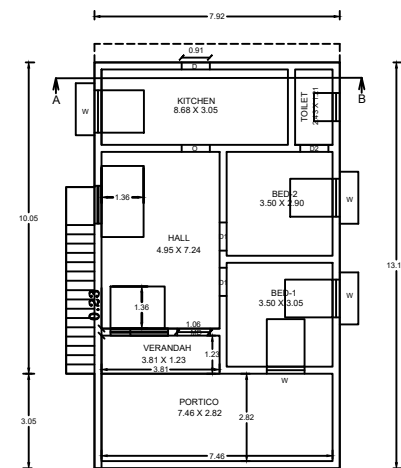


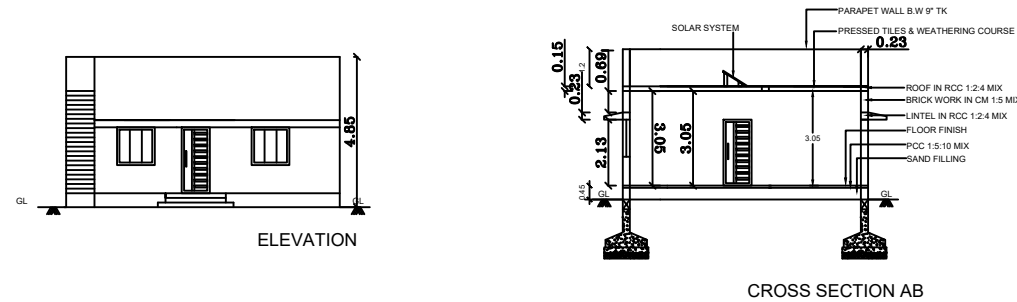

<u>AREA PARTICULARS:</u>	<u>SQ.M</u>	<u>SQ.FT</u>
AREA OF THE PLOT	555.71	5979.00
PROPOSED GROUND FLOOR AREA	103.76	1116.00
PROPOSED STAIRCASE AREA	5.48	59.00
VACANT AREA	538.37	5793.00

<u>SCHEDULE OF JOINERIES</u>		<u>METRE</u>
M.D	MAIN DOOR	1.06x2.13
D	DOOR	0.91x2.13
D1	DOOR	0.76x2.13
O	OPEN	0.91x2.13
V	VENTILATOR	0.91x0.61
W	WINDOW	1.22x1.22
W1	WINDOW	0.60x1.22

COLOUR INDEX:

BOUNDARY SHOWN IN GREEN

PROPOSALS SHOWN IN RED

ROAD SHOWN IN YELLOW

NOTE:

SCALE 1:100

ALL DIMENSIONS ARE IN METER.

WASTE WATER UTILISED FOR GARDEN PURPOSE.

OWNER NAME:

**Mr.S.S.RAJENDRAN,
S/O:SUBRAMANIYAN,
6/74,THERKUKKADU,
KURAVAPPULAM,
VEDARANYAM,
NAGAPATTINAM,
Tamilnadu-614808**

REGISTERED ENGINEER:

Er. B. VIVEK, B.E.,
Register Construction Engineer,
Reg. No : NGT/RE-II/2024/12
MY HOME CONSTRUCTION
8/113D, Melakkadu,
Kuravapulam - 614 808,
Vedaranyam - Tk,
Mobile : 8056862905 / 9787002759