


PLAN SHOWING THE PROPOSED CONSTRUCTION OF A R.C.C ROOFED GROUND FLOOR RESIDENTIAL BUILDING. AT R.SF.NO:341/7A1, & 341/8, IN THENNAMPULAM SEMBAGARAYANALLUR VILLAGE OF VEDARANYAM TALUK,NAGAPATTINAM DISTRICT.

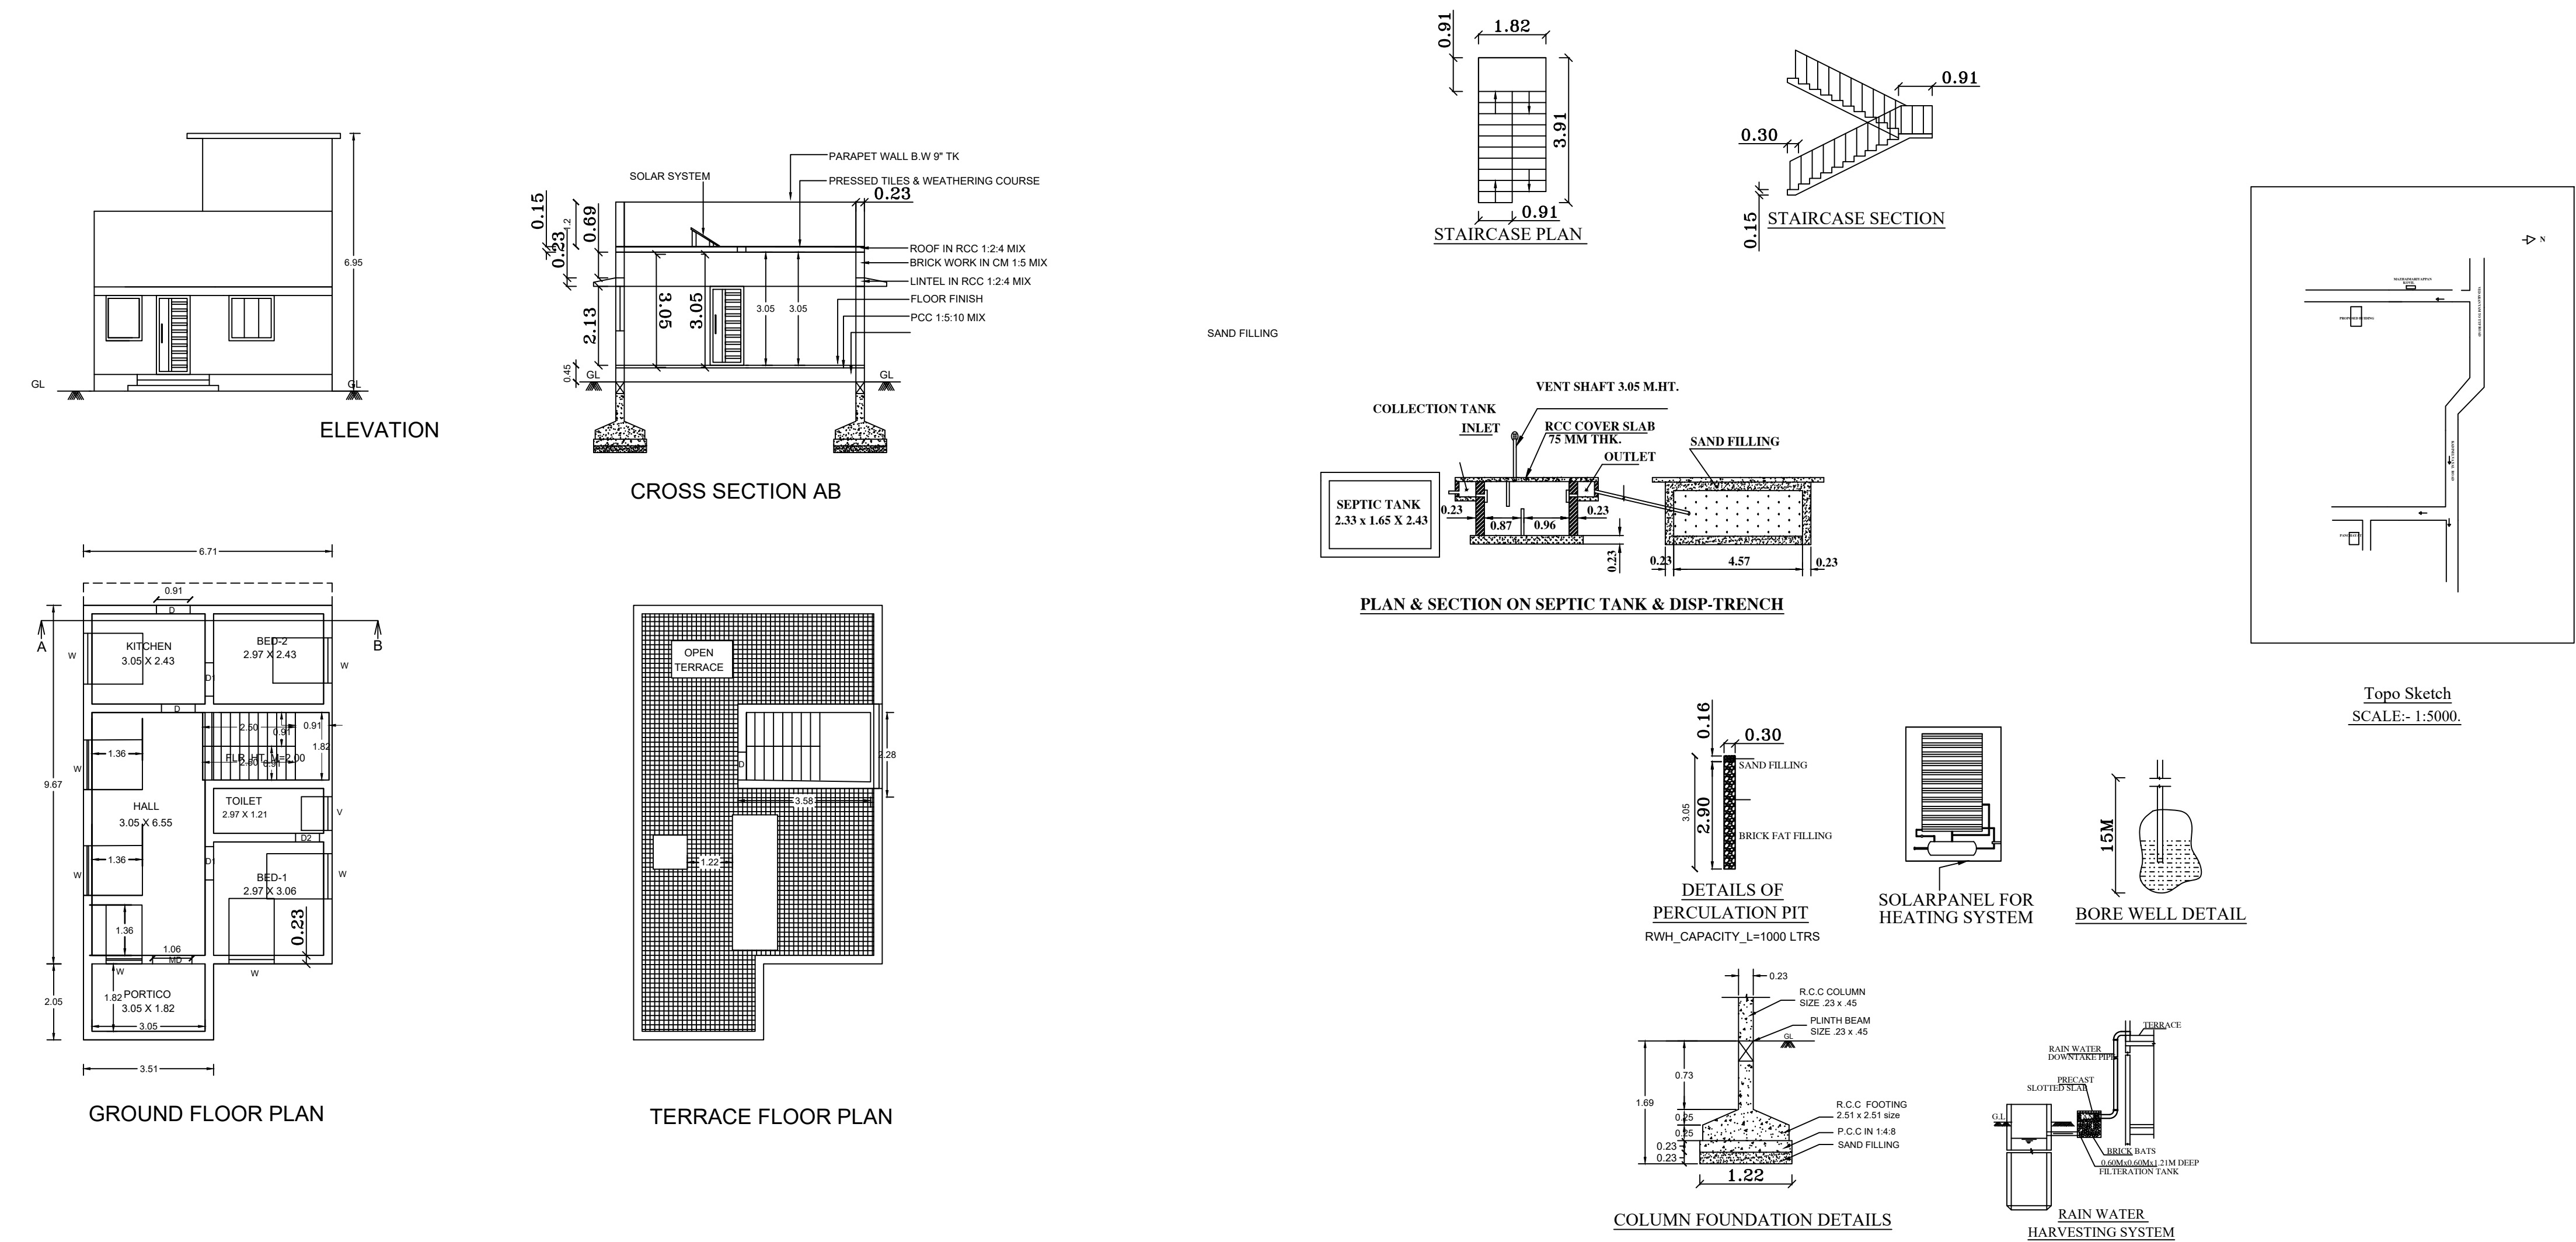


| AREA PARTICULARS:          | SQ.M    | SQ.FT    |
|----------------------------|---------|----------|
| AREA OF THE PLOT           | 1679.75 | 18080.00 |
| PROPOSED GROUND FLOOR AREA | 72.02   | 775.22   |
| PROPOSED HEADROOM AREA     | 8.16    | 87.80    |
| VACANT AREA                | 1607.73 | 17304.78 |

| SCHDULE OF JOINERIES | METRE     |
|----------------------|-----------|
| M.D MAIN DOOR        | 1.06x2.13 |
| D DOOR               | 0.91x2.13 |
| D1 DOOR              | 0.76x2.13 |
| O OPEN               | 0.91x2.13 |
| V VENTILATOR         | 0.91x0.61 |
| W WINDOW             | 1.22x1.22 |
| W1 WINDOW            | 0.60x1.22 |

|                         |  |
|-------------------------|--|
| COLOUR INDEX:           |  |
| BOUNDARY SHOWN IN GREEN |  |
| PROPOSALS SHOWN IN RED  |  |
| ROAD SHOWN IN YELLOW    |  |

NOTE:  
SCALE 1:100  
ALL DIMENSIONS ARE IN METER.  
WASTE WATER UTILISED FOR GARDEN PURPOSE.

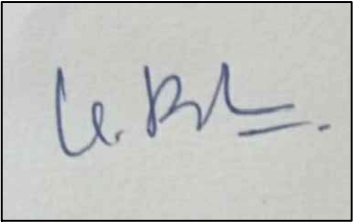OWNER NAME:  
  
Mr. K. BALU,  
S/O:KARTHIKEYAN,  
2/107,AGARANGADU,  
THENNAMPULAM,  
SEMBAGARAYANELLUR,  
VEDARANYAM,  
NAGAPATTINAM,  
Tamilnadu-614806.

REGISTERED ENGINEER:  
  
Mr. B. VIVEK, B.E.,  
Register Construction Engineer,  
Reg. No : NGT/RE-11/2024/12  
MY HOME CONSTRUCTION  
8/113D, Melakkadu,  
Kuravapulam - 614 808,  
Vedaranyam - Tk,  
Mobile : 8056862905 / 9787002759

