


PLAN SHOWING THE PROPOSED CONSTRUCTION OF R.C.C ROOF RESIDENTIAL BUILDING IN R.S NO : 179/20, PLOT NO : 19, AT SRI SANTHA NAGAR, SIKKAL VILLAGE & PANCHAYAT, NAGAPATTINAM TALUK & DISTRICT.

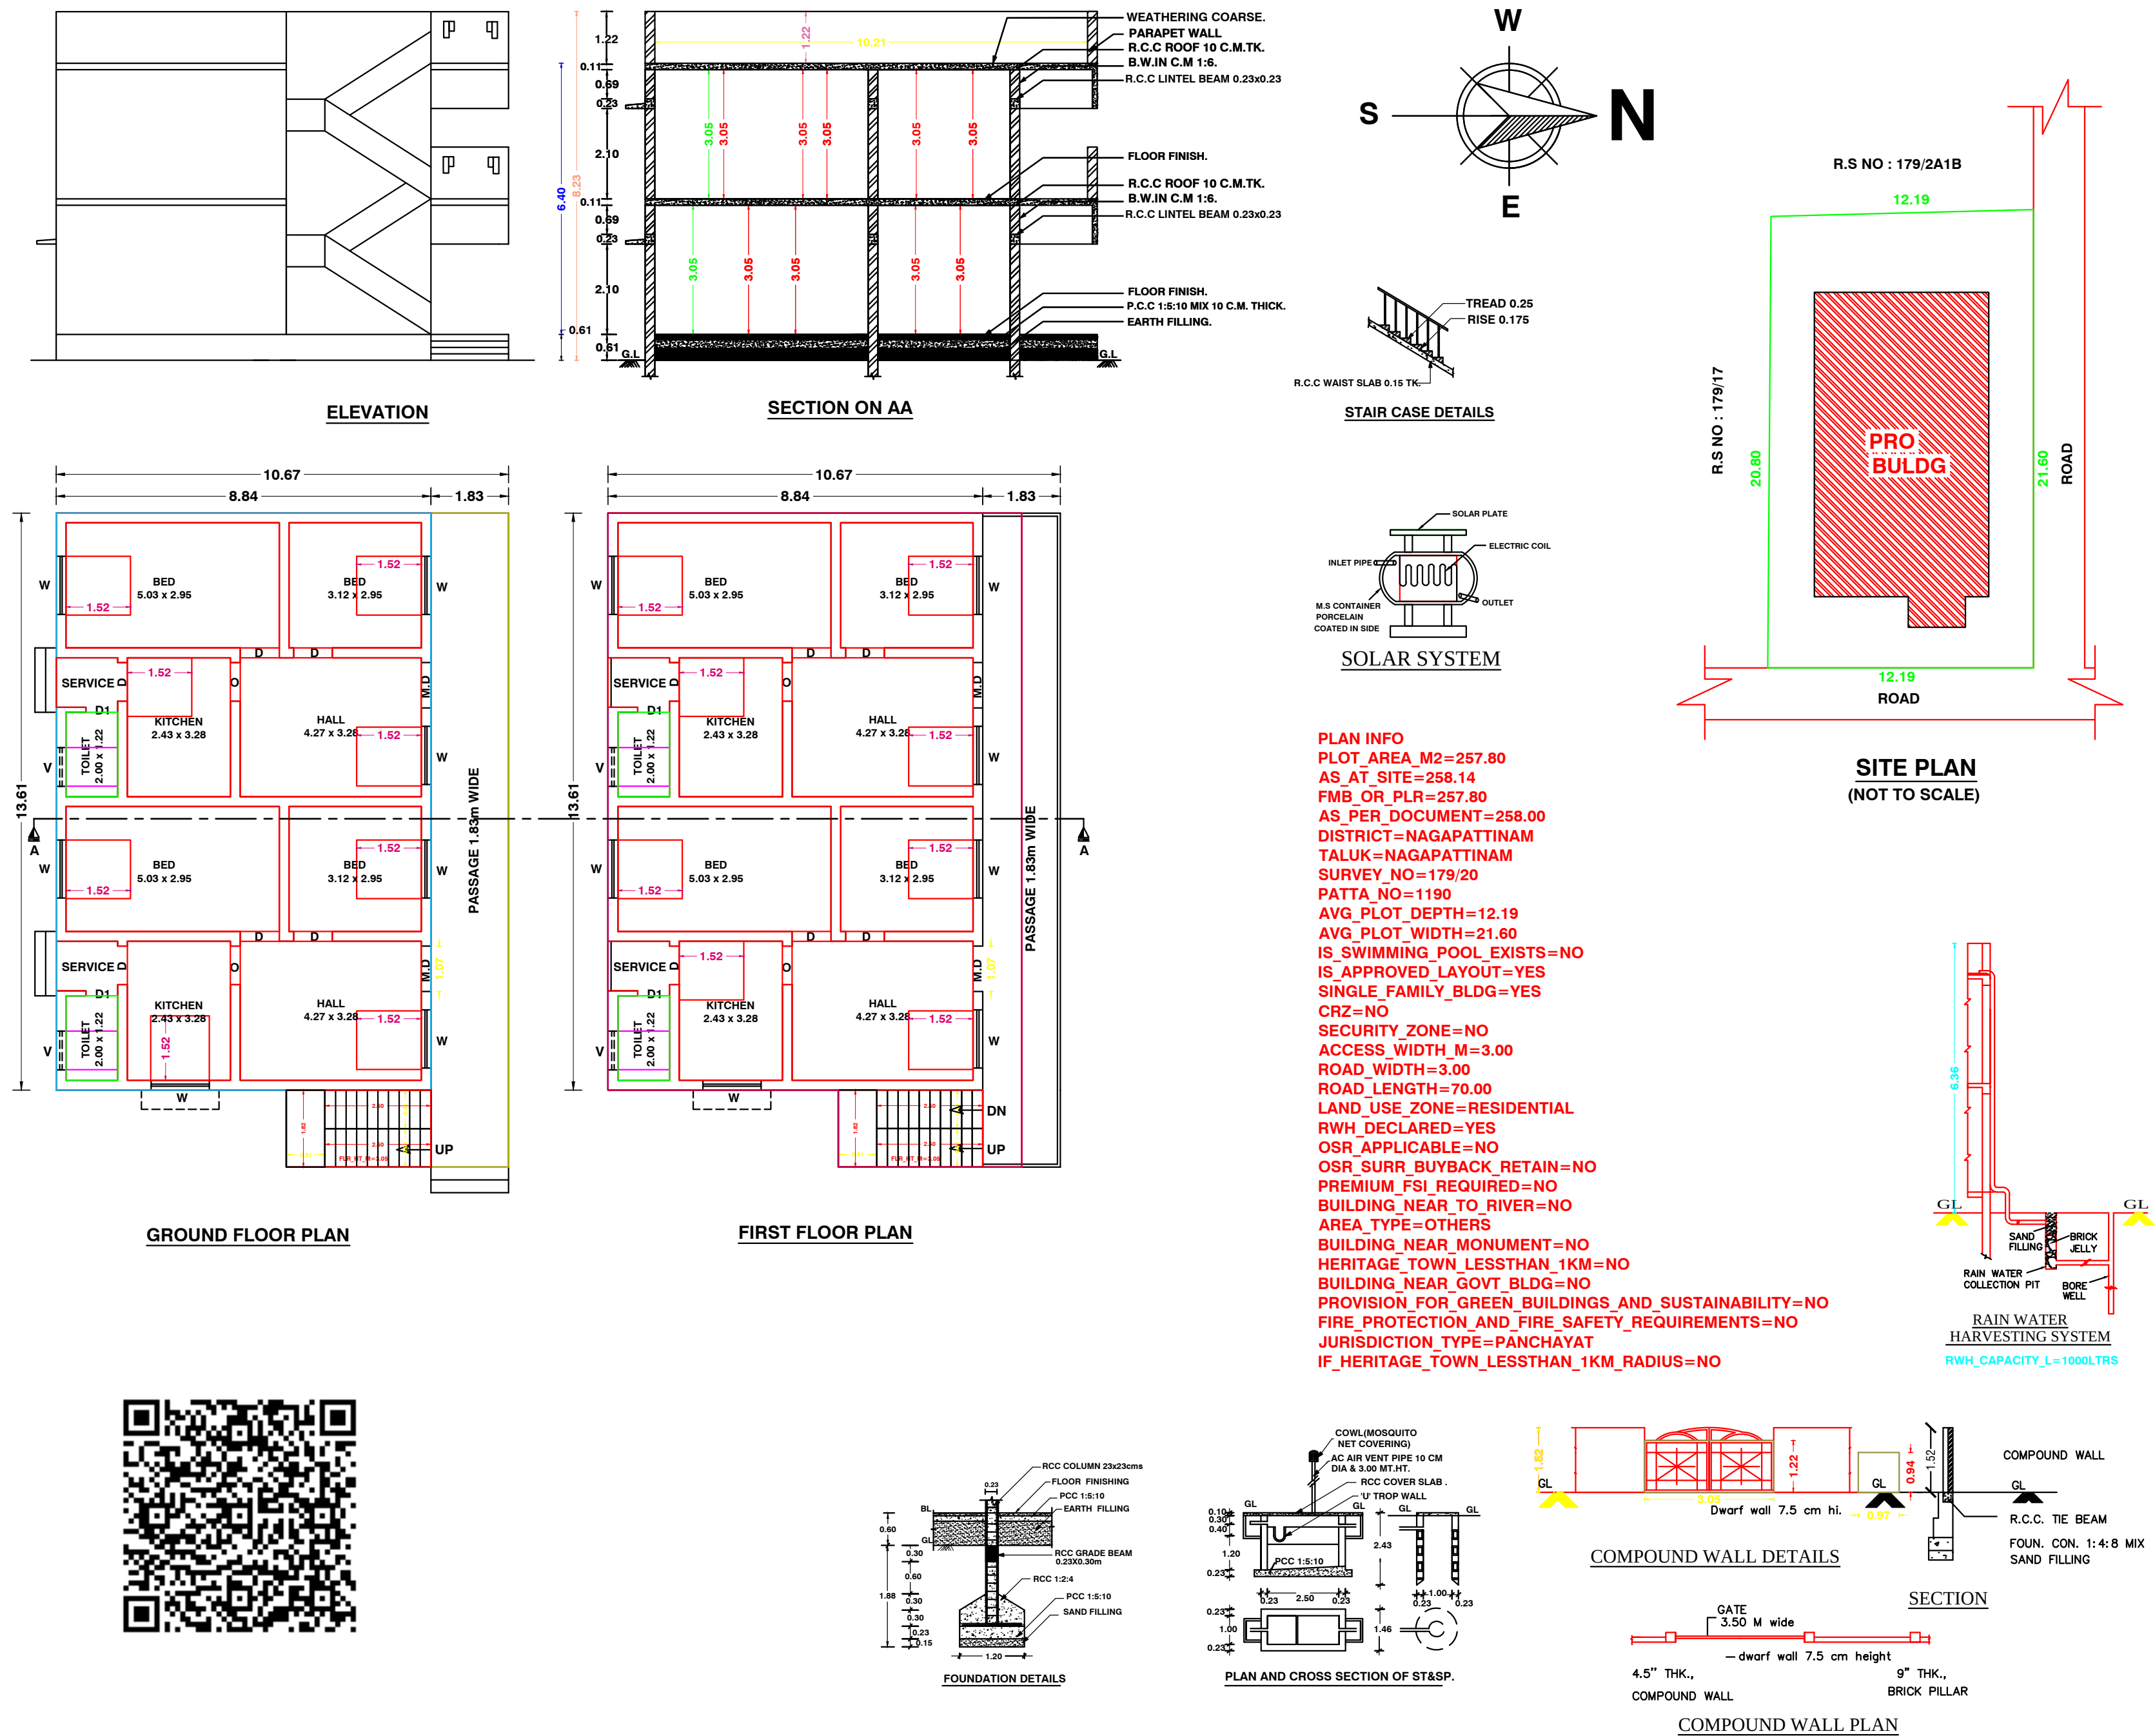

ALL DIMENSIONS ARE IN METER. SCALE-1:100

SCHEDULE OF JOINERY

M.D	-	MAIN DOOR	1.07 X 2.13
D	-	DOOR	0.90 X 2.13
D1	-	DOOR	0.75 X 2.13
W	-	WINDOW	1.37 X 1.37
V	-	VENTILATOR	0.90 X 0.60

AREA DETAILS

TOTAL PLOT AREA	-	257.80 SQ.M.	2775 SQ.FT.
GROUND FLOOR AREA	-	126.52 SQ.M.	1362 SQ.FT.
FIRST FLOOR AREA	-	140.71 SQ.M.	1515 SQ.FT.
OPEN AREA	-	131.28 SQ.M.	1413 SQ.FT.

FSI AREA = 267.23 SQ.M (2877 SQ.FT)
FLOOR SPACE INDEX (FSI) - $\frac{267.23}{257.80} = 1.03$

COLOUR INDEX

PROPOSED ☐ BOUNDARY ☐ ROAD ☐

SPECIFICATION

1. R.C.C FOOTINGS FOR FOUNDATION IN M20 MIX
2. R.C.C. COLUMNS IN M20 MIX
3. R.C.C. ROOF SLAB AND BEAMS IN M20 MIX
4. 9" BRICK WORK IN C.M 1:5 IN SUPER STRUCTURE
5. COUNTRY WOOD DOORS WITH FLUSH SHUTTERS
6. COUNTRY WOOD GLAZED WINDOWS
7. INTERNAL PLASTERING IN C.M 1:4
8. EXTERNAL PLASTERING IN CM 1:5
9. WEATHERING COURSE IN BRICK JELLY LIME CONCRETE 1:3 MIX
10. WEATHERING TILES IN 9"X9" BURNT CLAY TILES IN LAID IN 1:3 MIX

APPLICANT

Mr. K. SUBRAMANIAN.,

LICENSED ENGINEER

Er.B.GOVENDHAN, B.E.,
Registered Engineer
Reg.No: NGT/RE-II/2023/08
3/525, Pudupalli East - 611 112.
Mobile: 93443 89860