


PLAN SHOWING THE PROPOSED CONSTRUCTION OF GROUND FLOOR RESIDENTIAL BUILDING IN R.S.NO.125-39, AT ORUKUDI VILLAGE, AANAIMANGALAM PANCHAYAT, KILVELUR TALUK, NAGAPATTINAM DISTRICT.

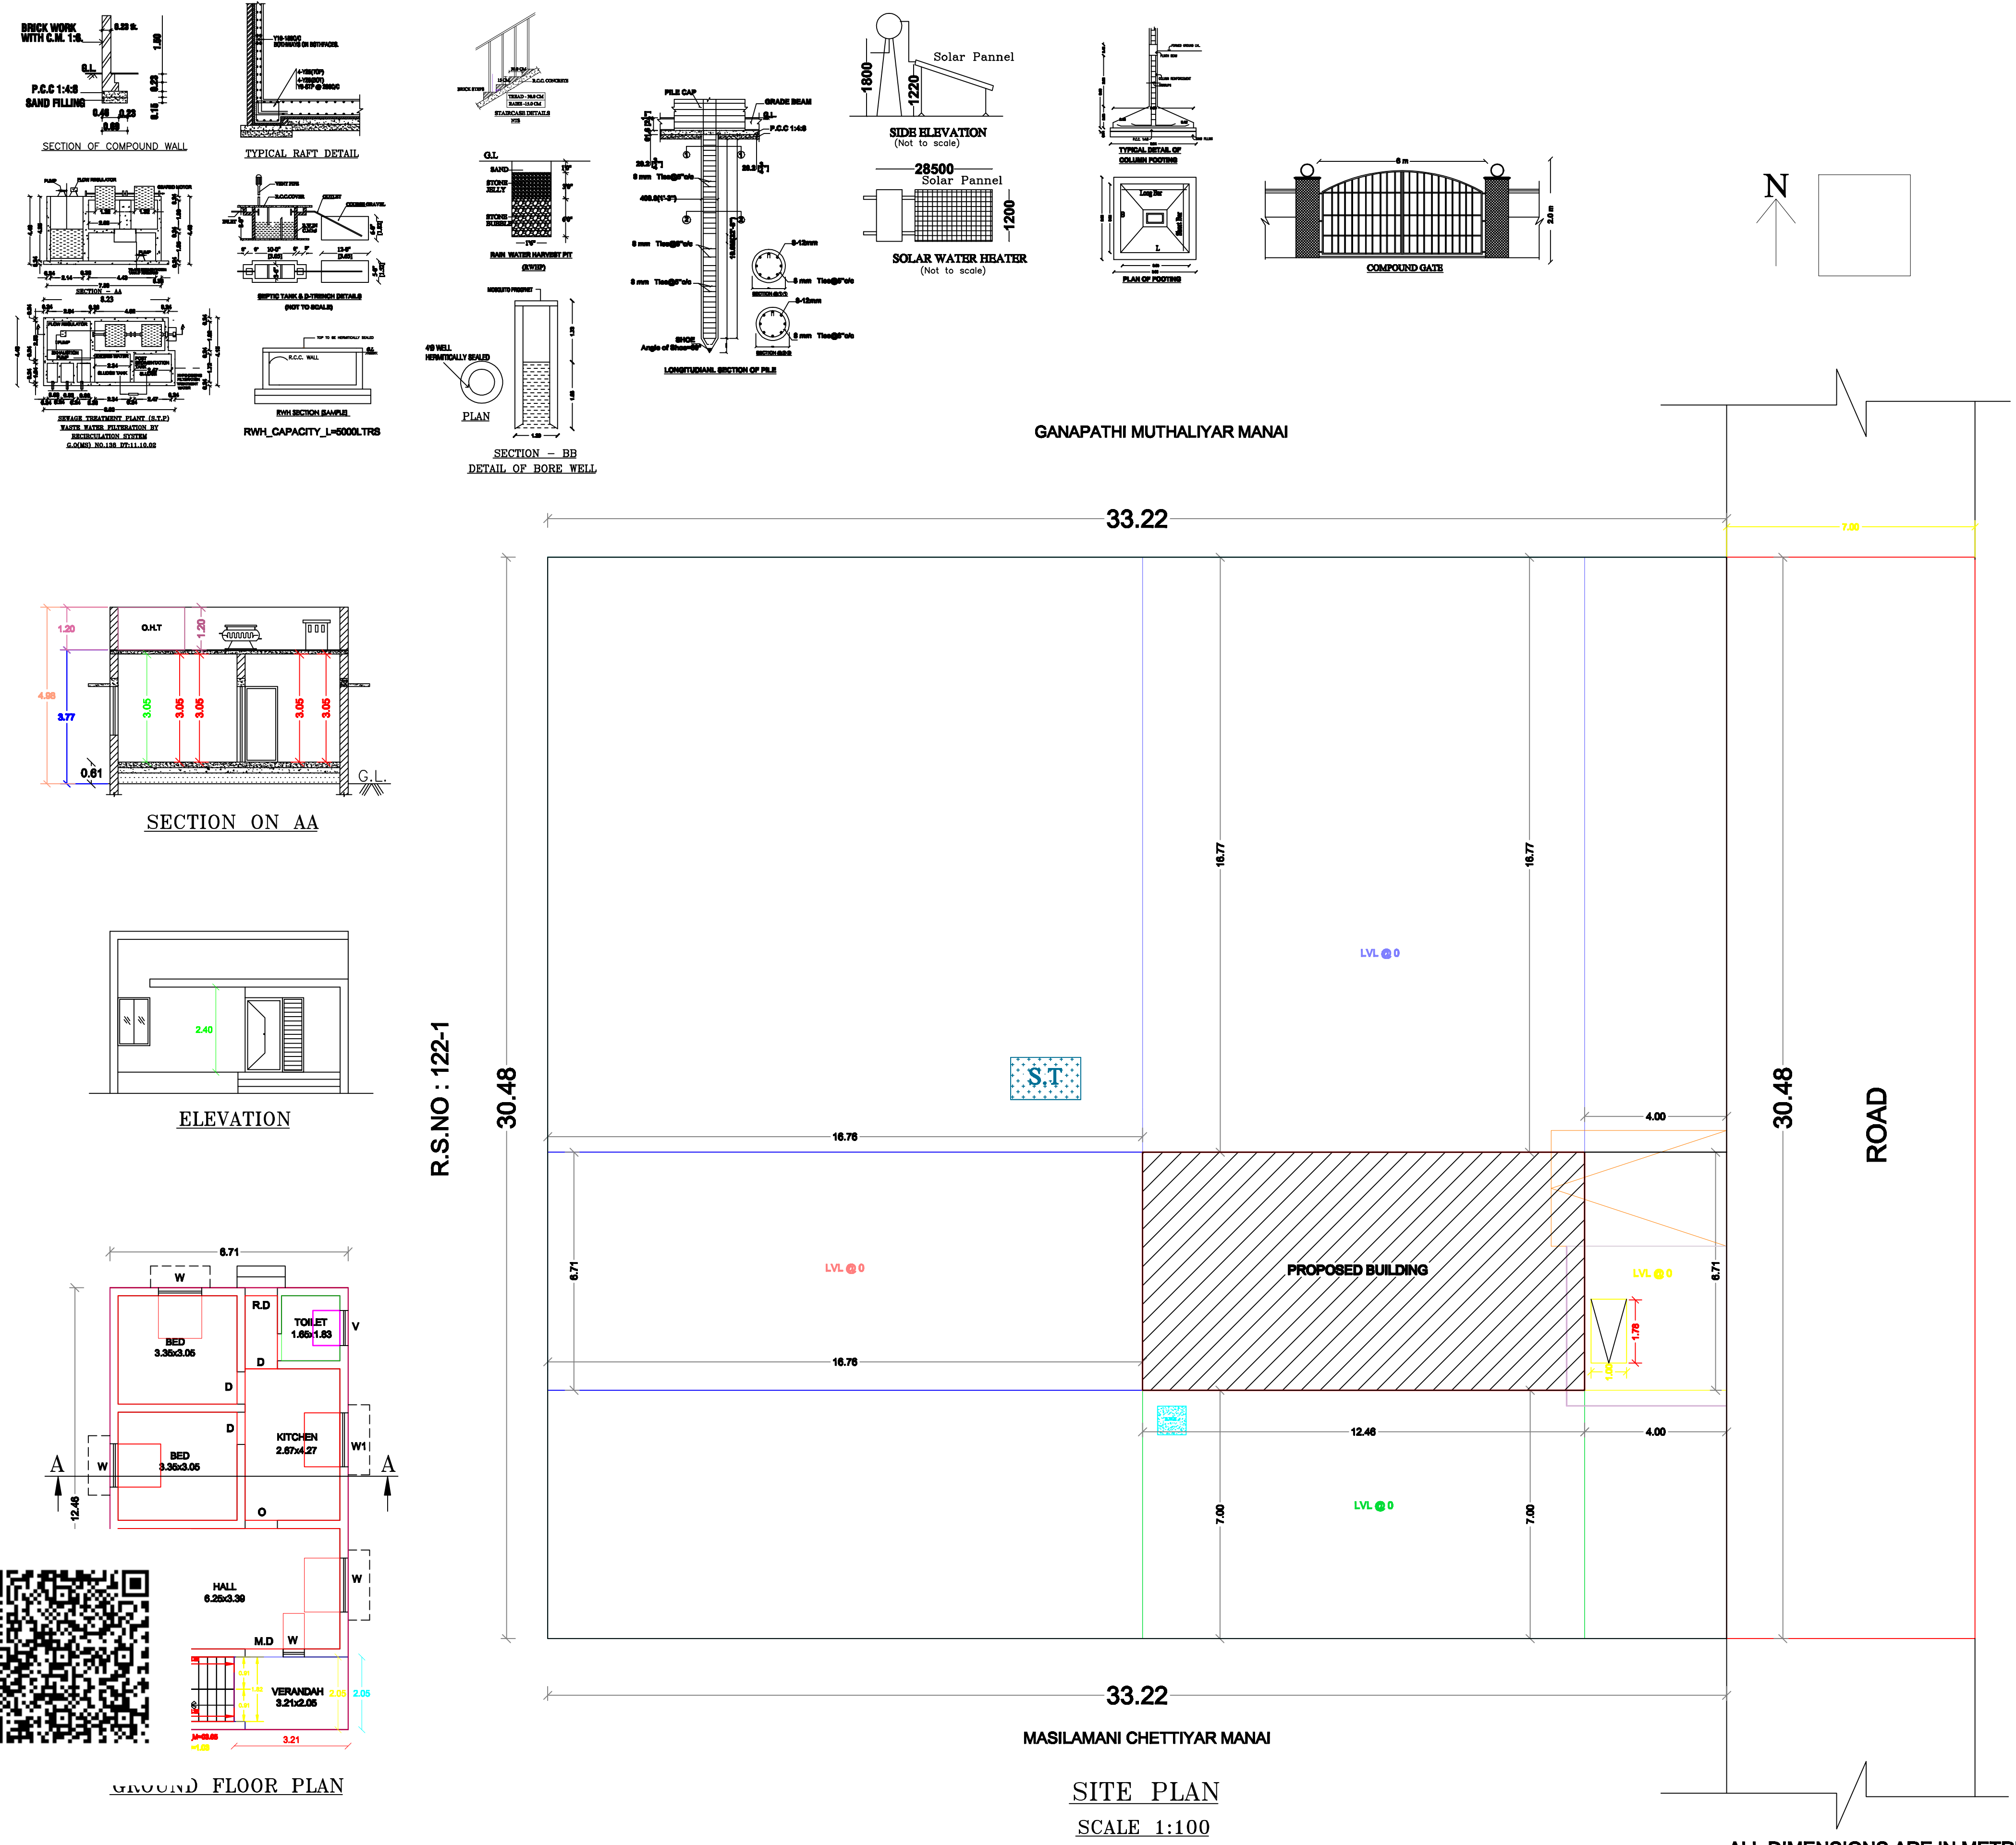

AREA STATEMENT				
S.No	AREA DETAILS	FSI SQ MT (A)	NON-FSI SQ MT (B)	TOTAL AREA SQ MT I = (A+B)
	TOTAL PLOT AREA	1012.63	—	1012.63 10900 SFT
01	GROUND FLOOR	83.61	—	83.61 900 SFT
	TOTAL	83.61	—	83.61 900 SFT


FLOOR SPACE INDEX (FSI) = $\frac{83.61}{1012.63} = 0.083$

PLOT COVERAGE (PC) = $\frac{83.61}{1012.63} = 8.26\%$

SCHEDULE OF JOINERY				
		W - WINDOW - 1.22 X 1.37M		
D	-	DOOR - 1.00 X 2.10M	W1 - WINDOW -1 - 1.22 X 1.20M	
D1	-	DOOR - 0.76 X 2.10M	V - VENTILATOR- 0.91 X 0.61M	

COLOUR INDEX			
SITE BOUNDARY		PROPOSED BUILDING	
EXISTING ROAD		PROPOSED DRIVE WAY	


APPLICANT

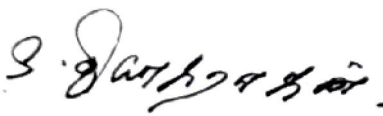

S. THIYAGARAJAN

APPROVAL:

REGISTERED ENGINEER

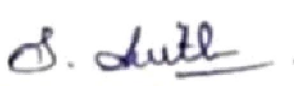

Er. S. ANITHA, D.C.E.,
Register Engineer
TP.R.E.No: 0007/2023
AA CONSTRUCTION
No.16A, Gandhi Nagar, Kilvelur,
Cell: 90807 04942