




PLAN SHOWING THE PROPOSED CONSTRUCTION OF A R.C.C ROOFED GROUND FLOOR RESIDENTIAL BUILDING. AT R.SF.NO:183/1F1B, IN THETHAKUDI SOUTH VILLAGE, VEDARANYAM TALUK, NAGAPATTINAM DISTRICT.

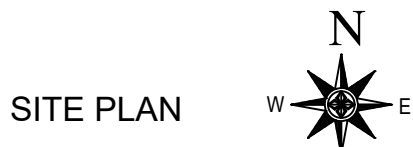

VAIKKAL LAND
8.0M

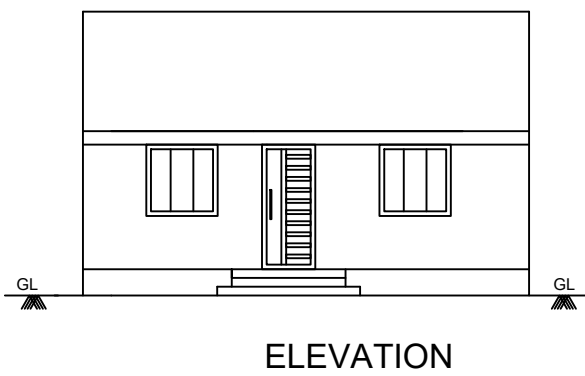


ELEVATION

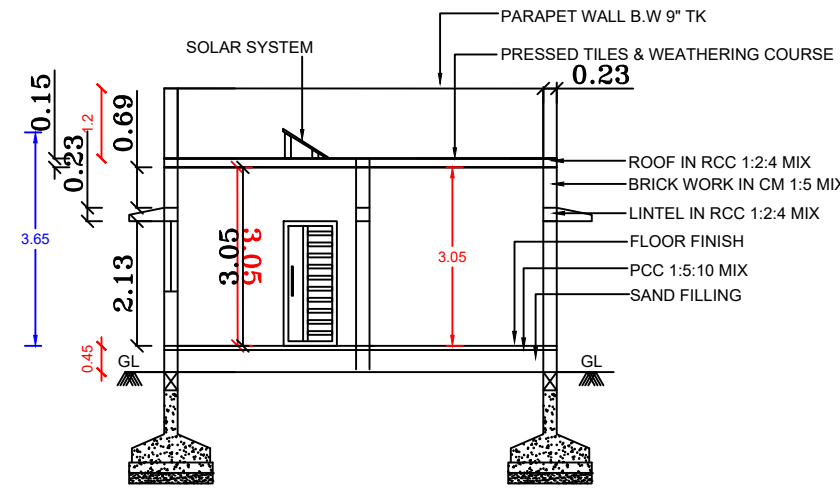


CROSS SECTION AB




PLAN

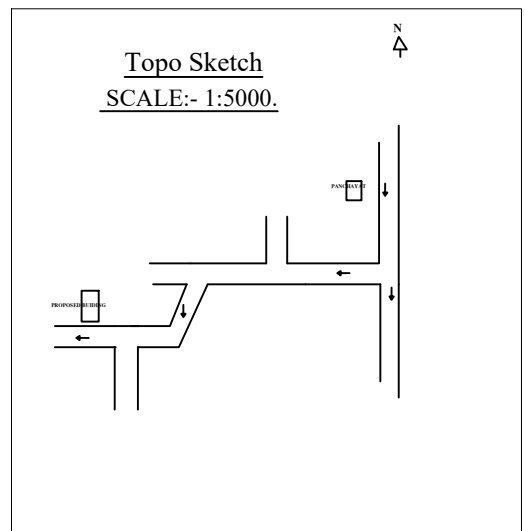


Topo Sketch
SCALE: 1:5000

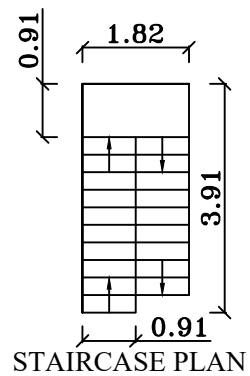


STAIRCASE PLAN

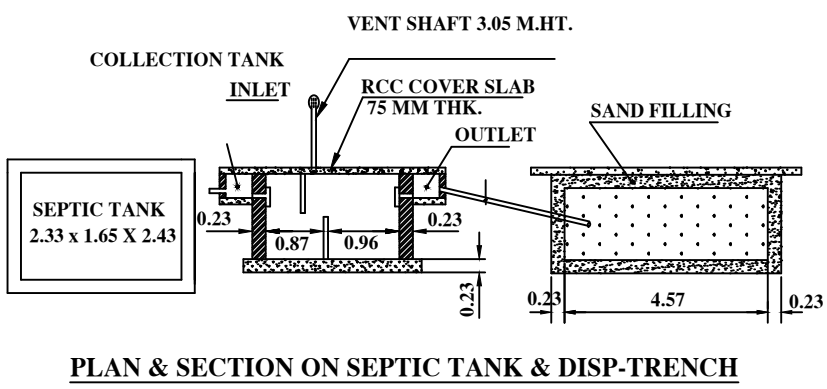


PLAN & SECTION ON SEPTIC TANK & DISP.TRENCH

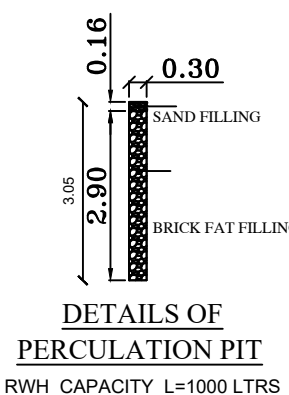


DETAILS OF PERCOLATION PIT

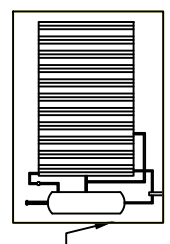


SOLAR PANEL FOR HEATING SYSTEM

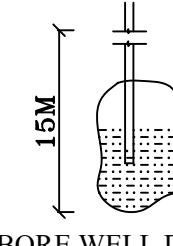

BORE WELL DETAIL

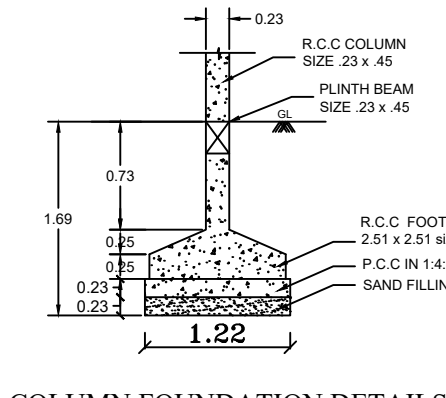



COLUMN FOUNDATION DETAILS

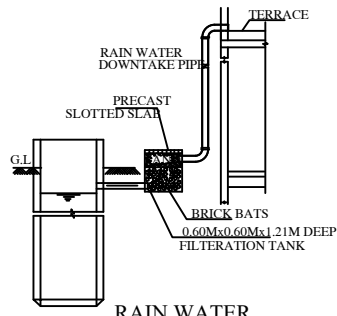

RAIN WATER HARVESTING SYSTEM

FAREETHABEVEL LAND
126.60M

JELAKAMMAL LAND
130.0M

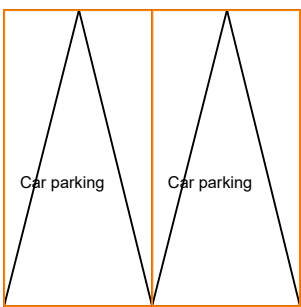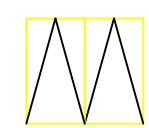

R.W.H

15.20M

ROAD


AREA PARTICULARS:	SQ.M	SQ.FT
AREA OF THE PLOT	1465.41	15773.67
PROPOSED GROUND FLOOR AREA	65.10	700.73
VACANT AREA	1400.30	15072.94

SCHEDULE OF JOINERIES	METRE
MD MAIN DOOR	1.06x2.13
D DOOR	0.91x2.13
D1 DOOR	0.76x2.13
O OPEN	0.91x2.13
V VENTILATOR	0.91x0.61
W WINDOW	1.22x1.22
W1 WINDOW	0.60x1.22

COLOUR INDEX:	
BOUNDARY SHOWN IN GREEN	☐
PROPOSALS SHOWN IN RED	☐
ROAD SHOWN IN YELLOW	☐

NOTE:
SCALE 1:100
ALL DIMENSIONS ARE IN METER.
WASTE WATER UTILISED FOR GARDEN PURPOSE.

OWNER NAME:

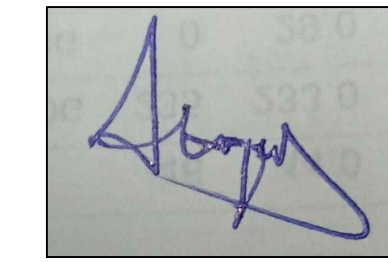

Mr.A.HAJA ALAVUDEEN,
S/O:ABDULSALAM,
4/42,PUTHUKOLLAIVELI,
THETHAKUDI SOUTH,
VEDARANYAM,
NAGAPATTINAM,
Tamilnadu-614809

REGISTERED ENGINEER:

