

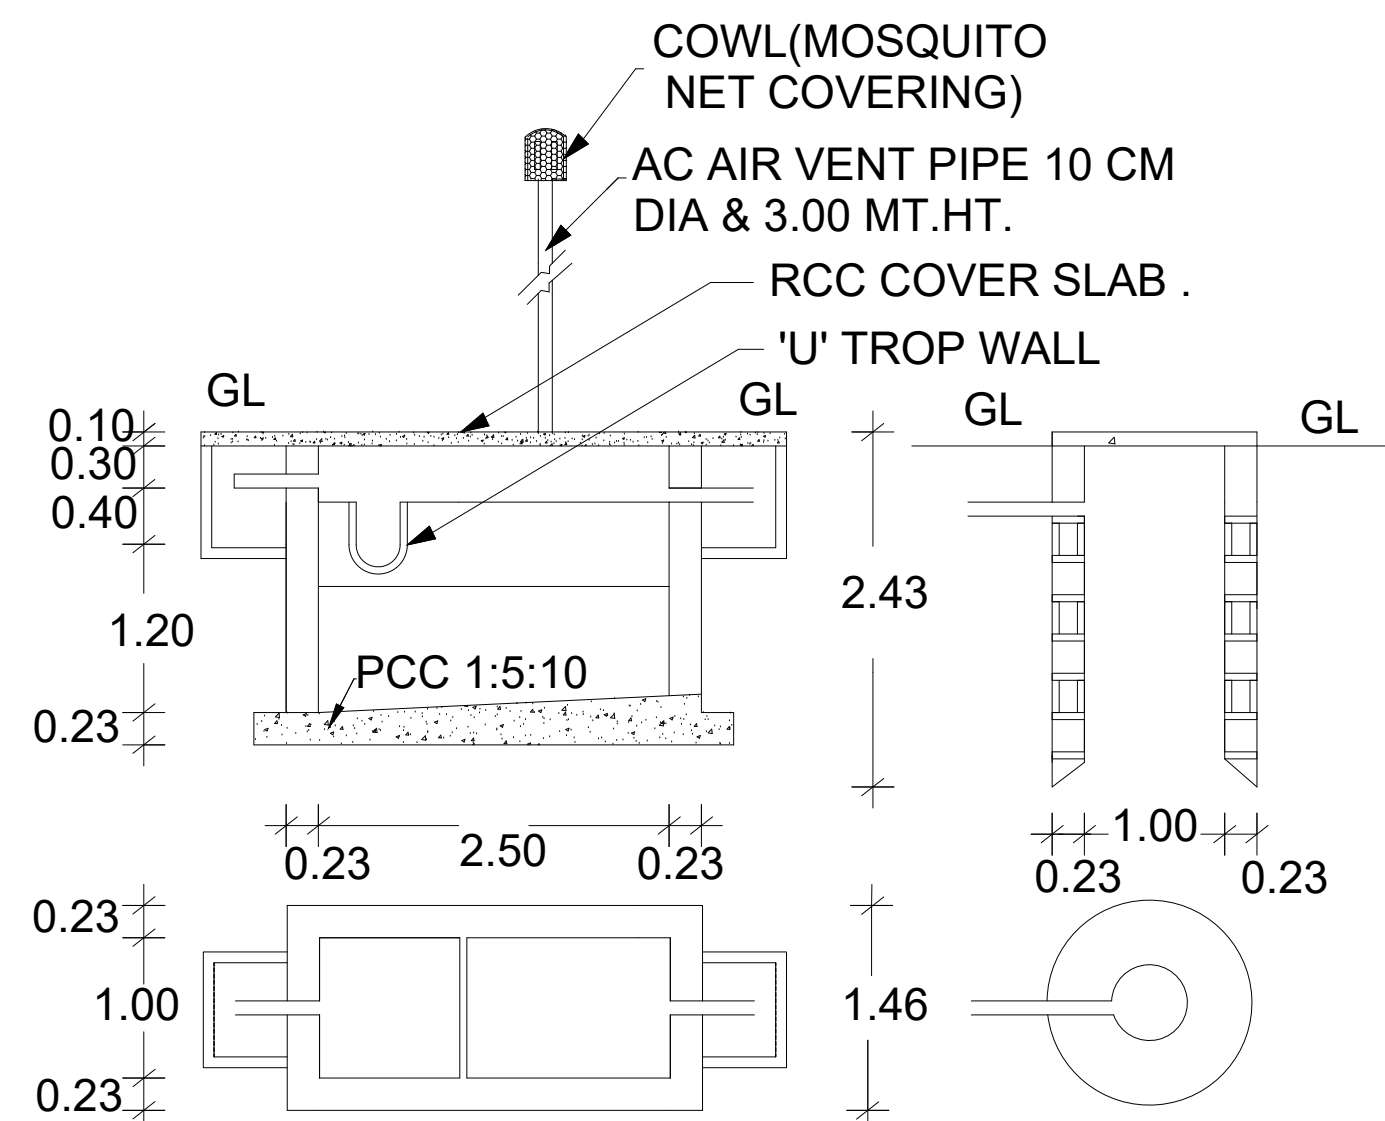
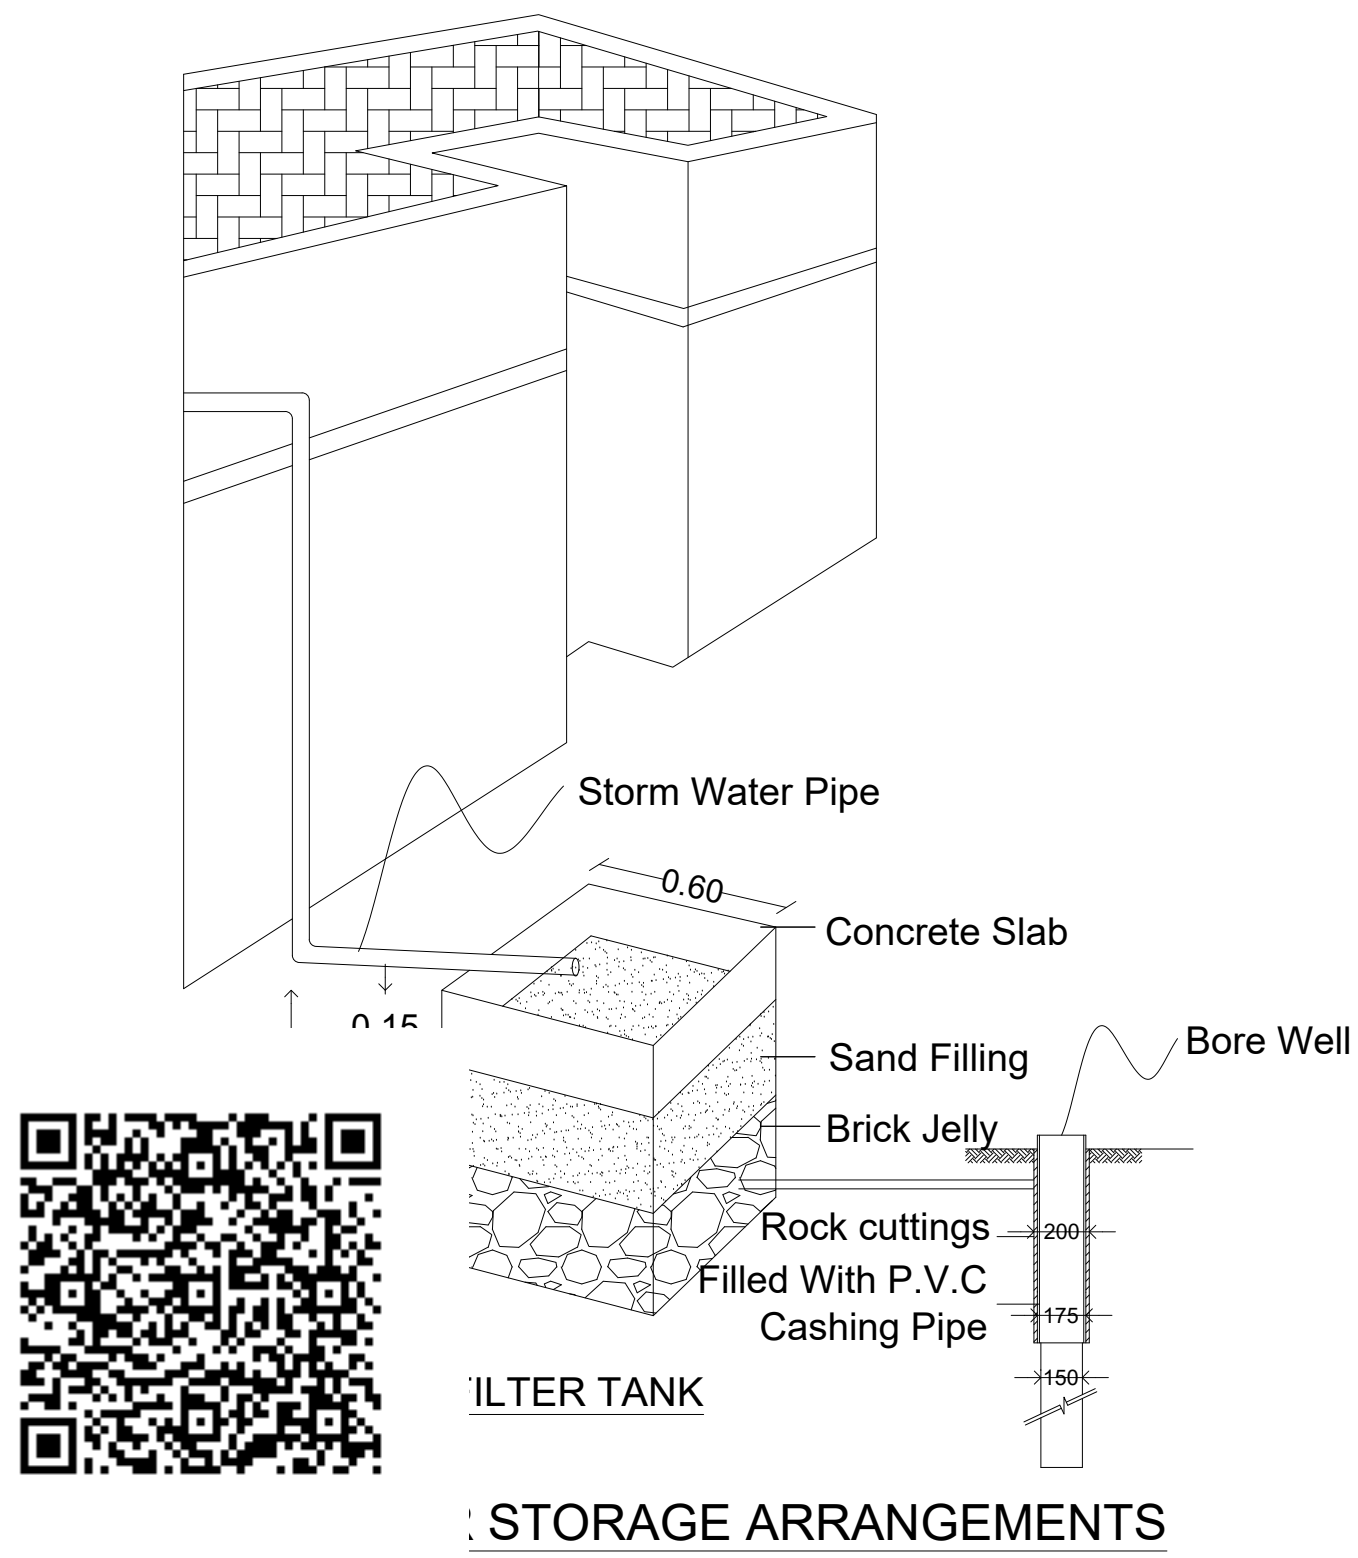
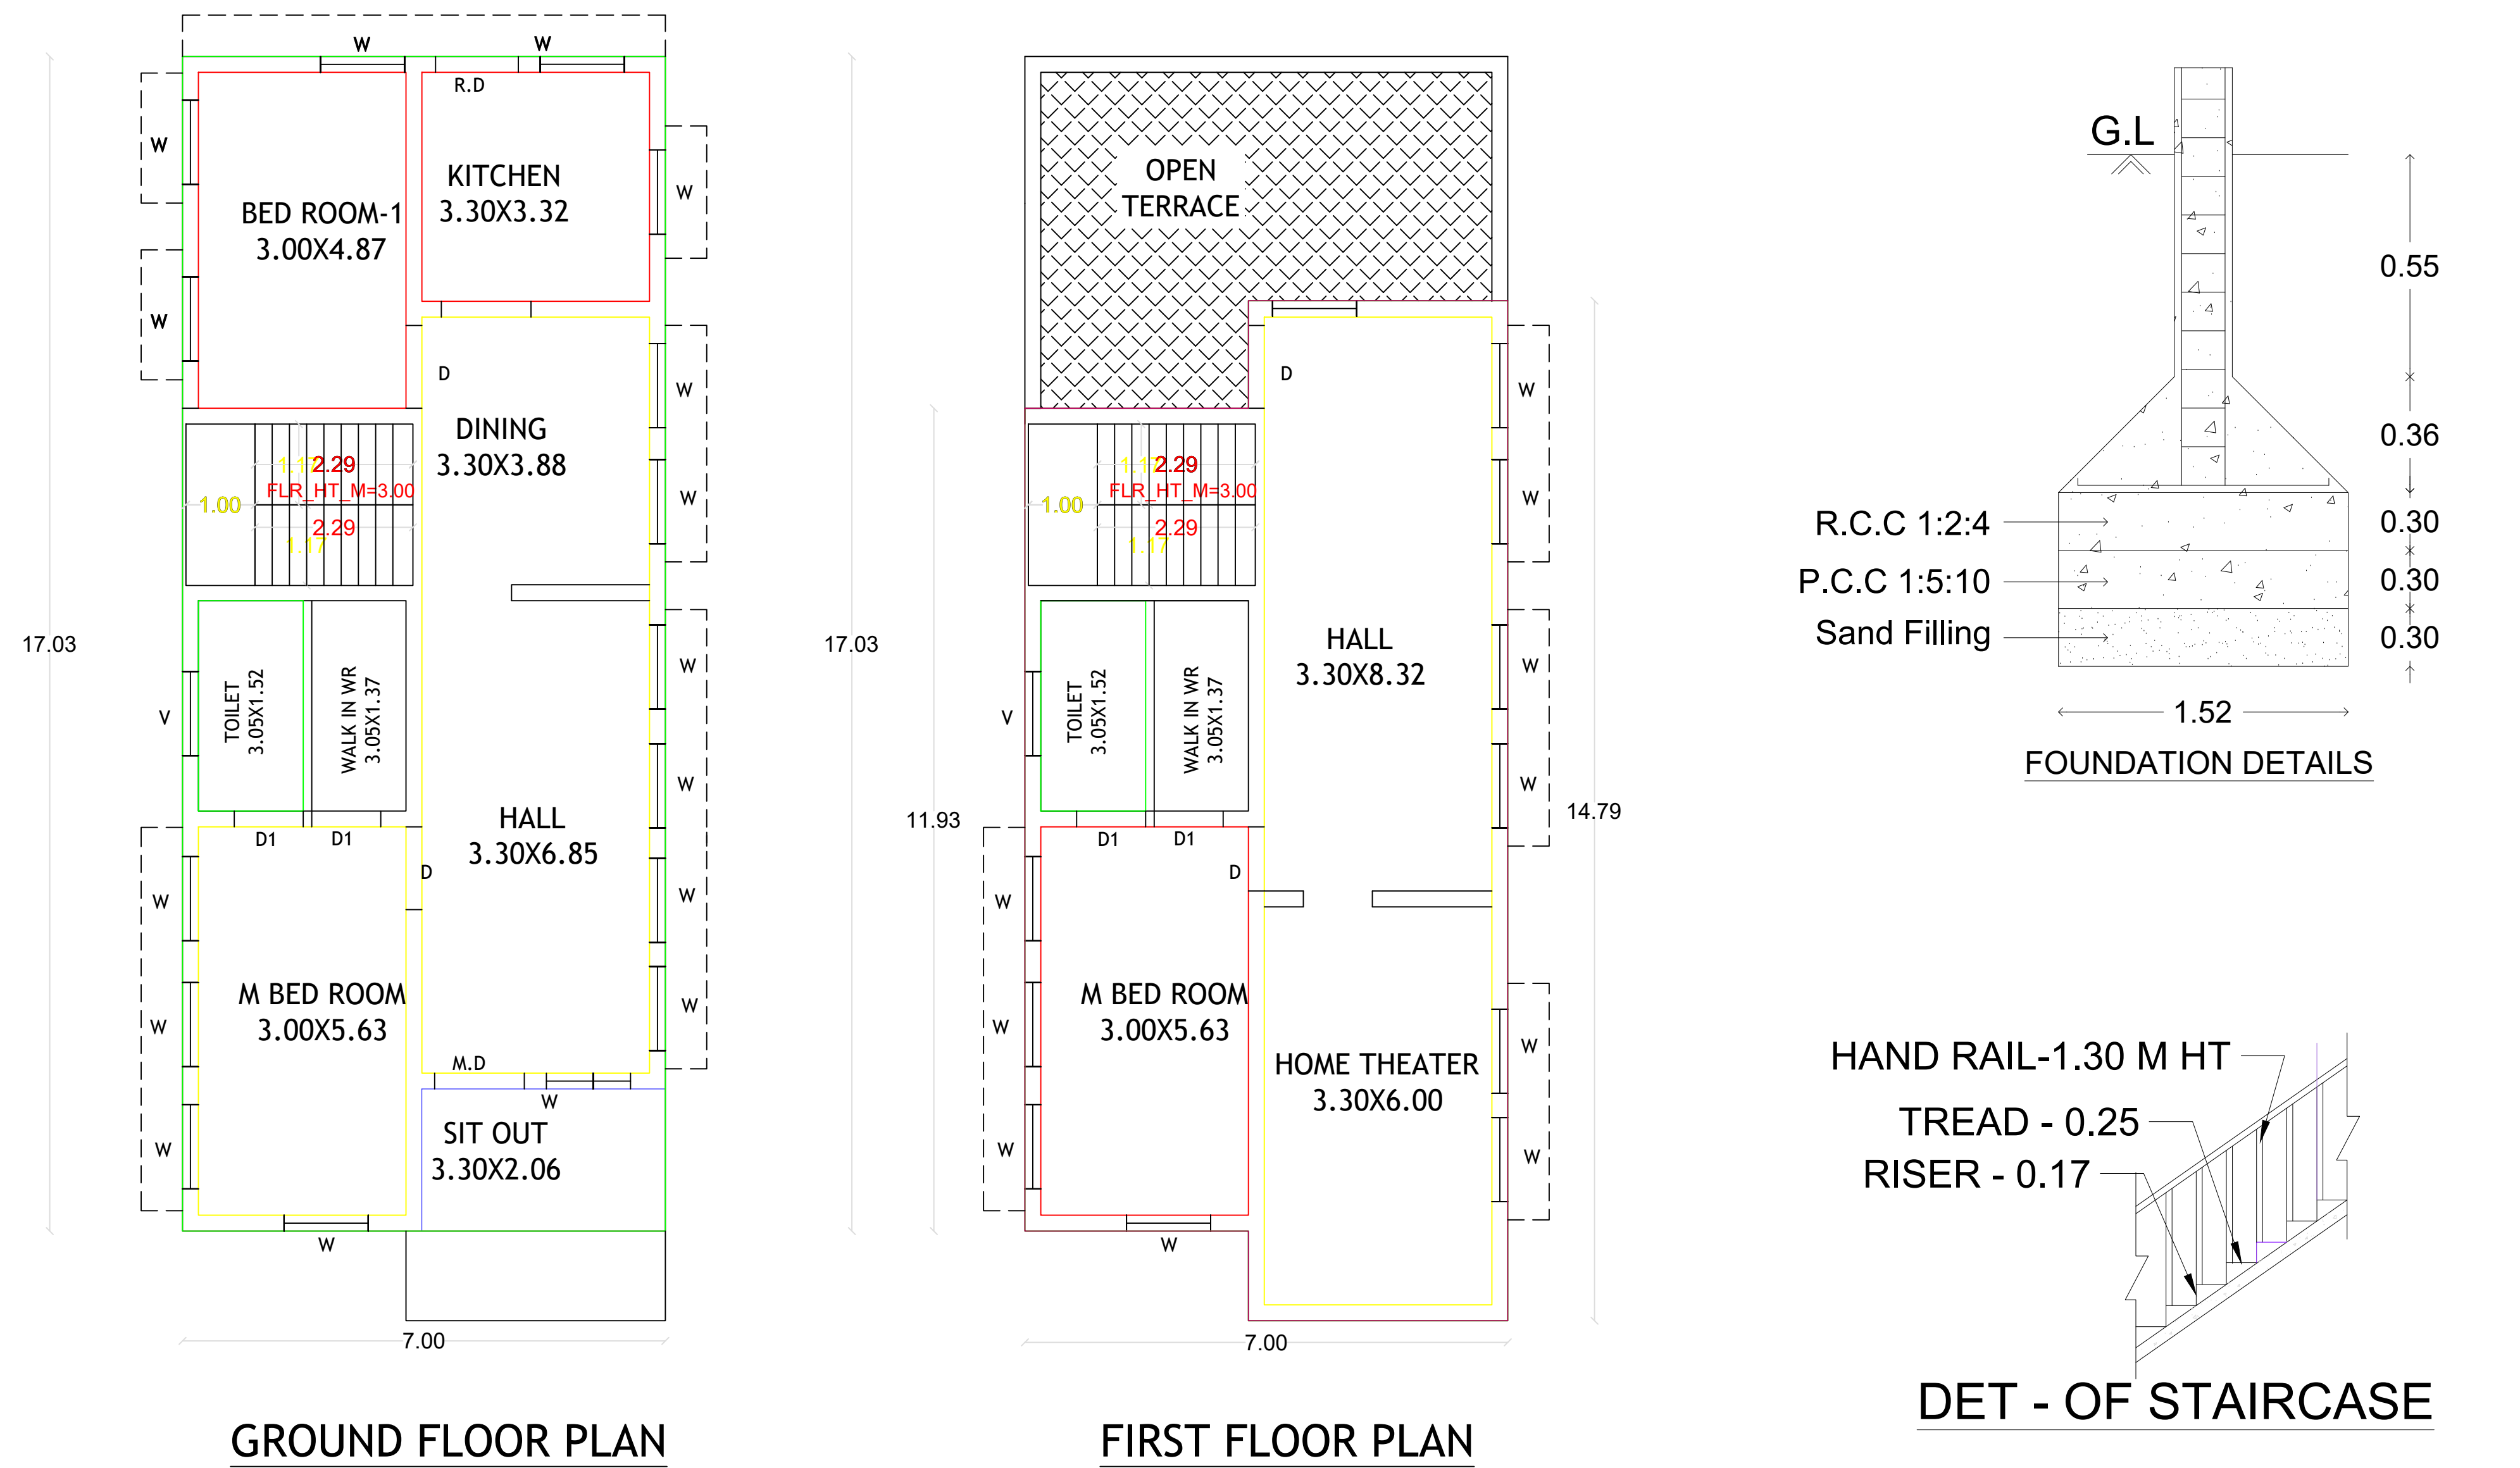


PLAN SHOWING THE PROPOSED CONSTRUCTION OF R.C.C ROOF RESIDENTIAL BUILDING IN GROUND & FIRST FLOOR, R.S NO:360/1A2B, PATTA NO: 7278, AT PRATHAMARAMAPURAM VILLAGE & PANCHAYAT, KILVELUR TALUK, NAGAPATTINAM DISTRICT.

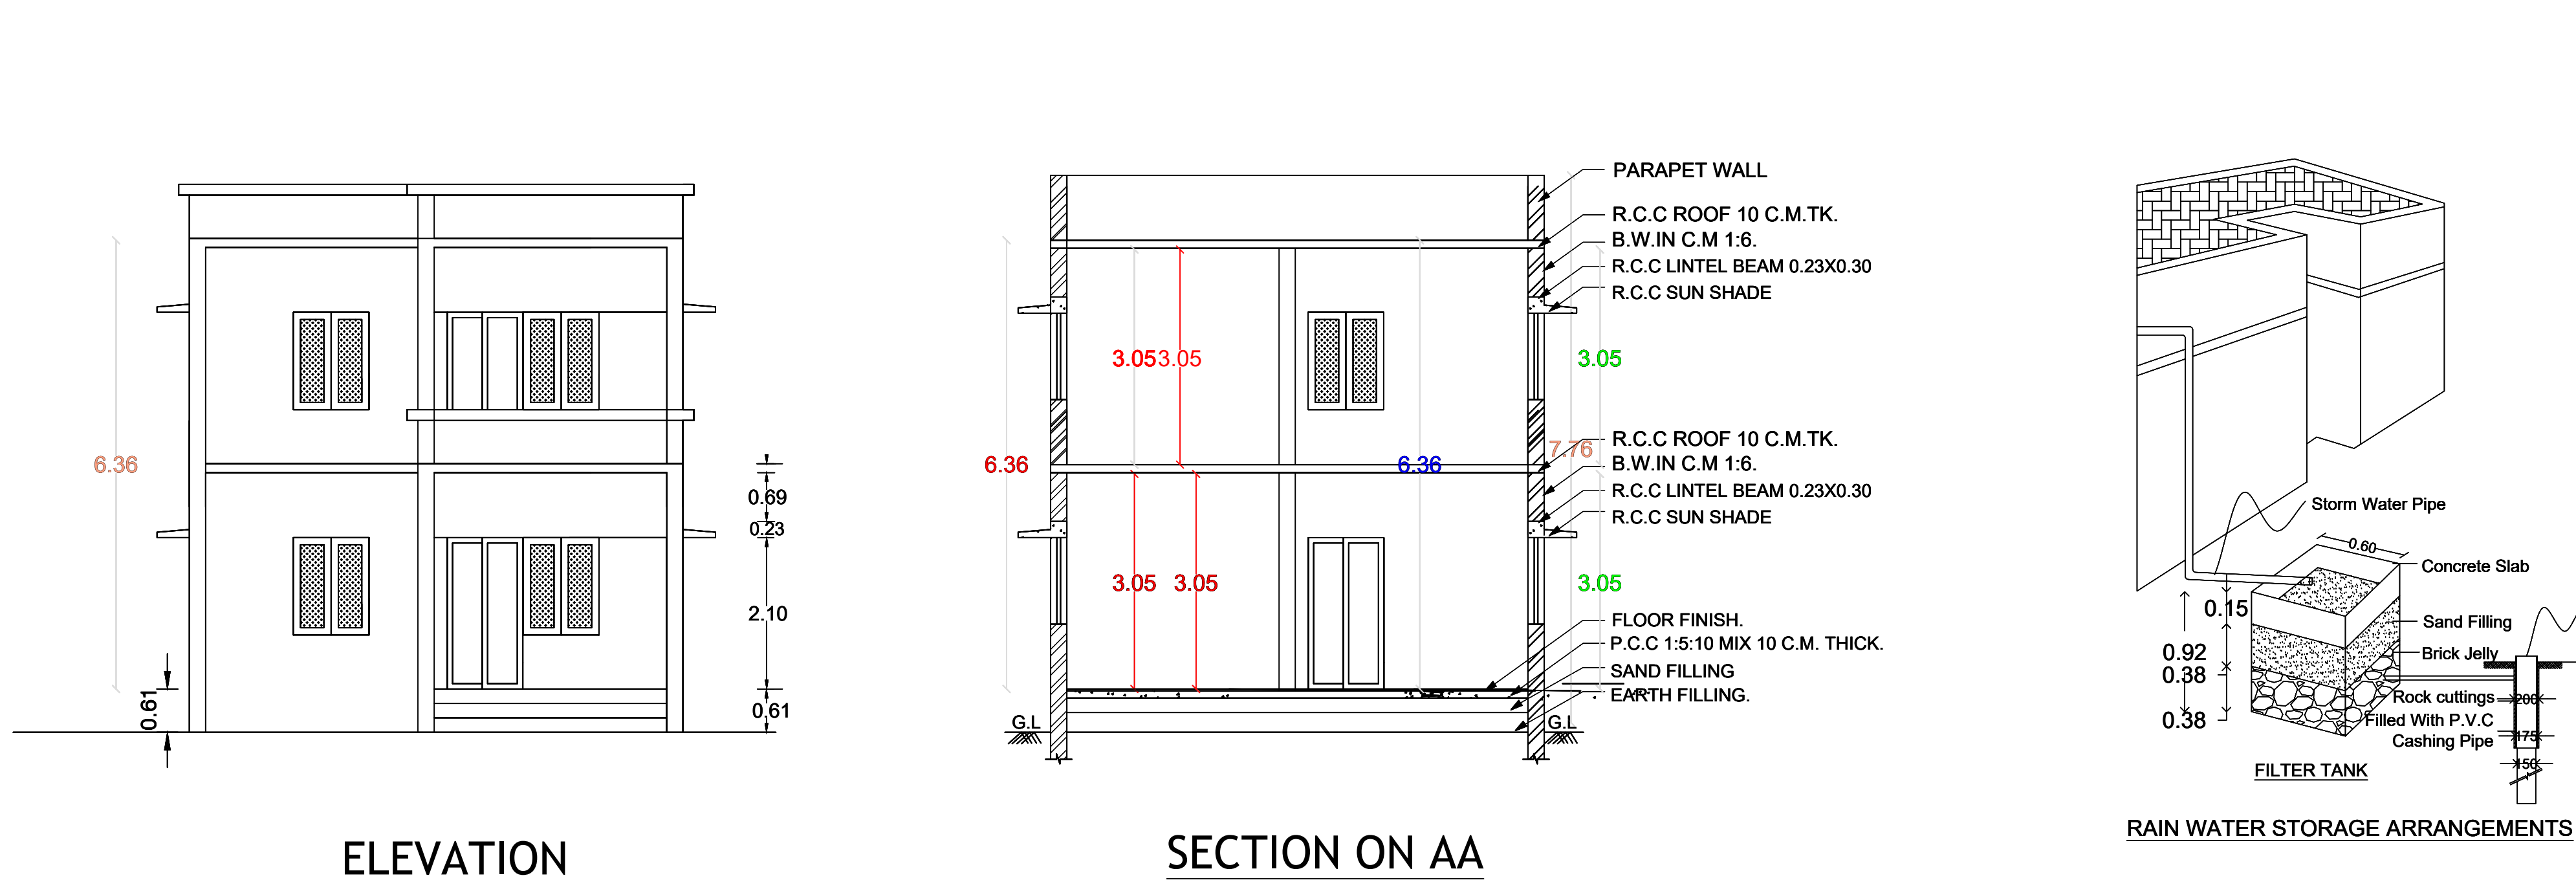

PLAN AND CROSS SECTION OF ST&SP.

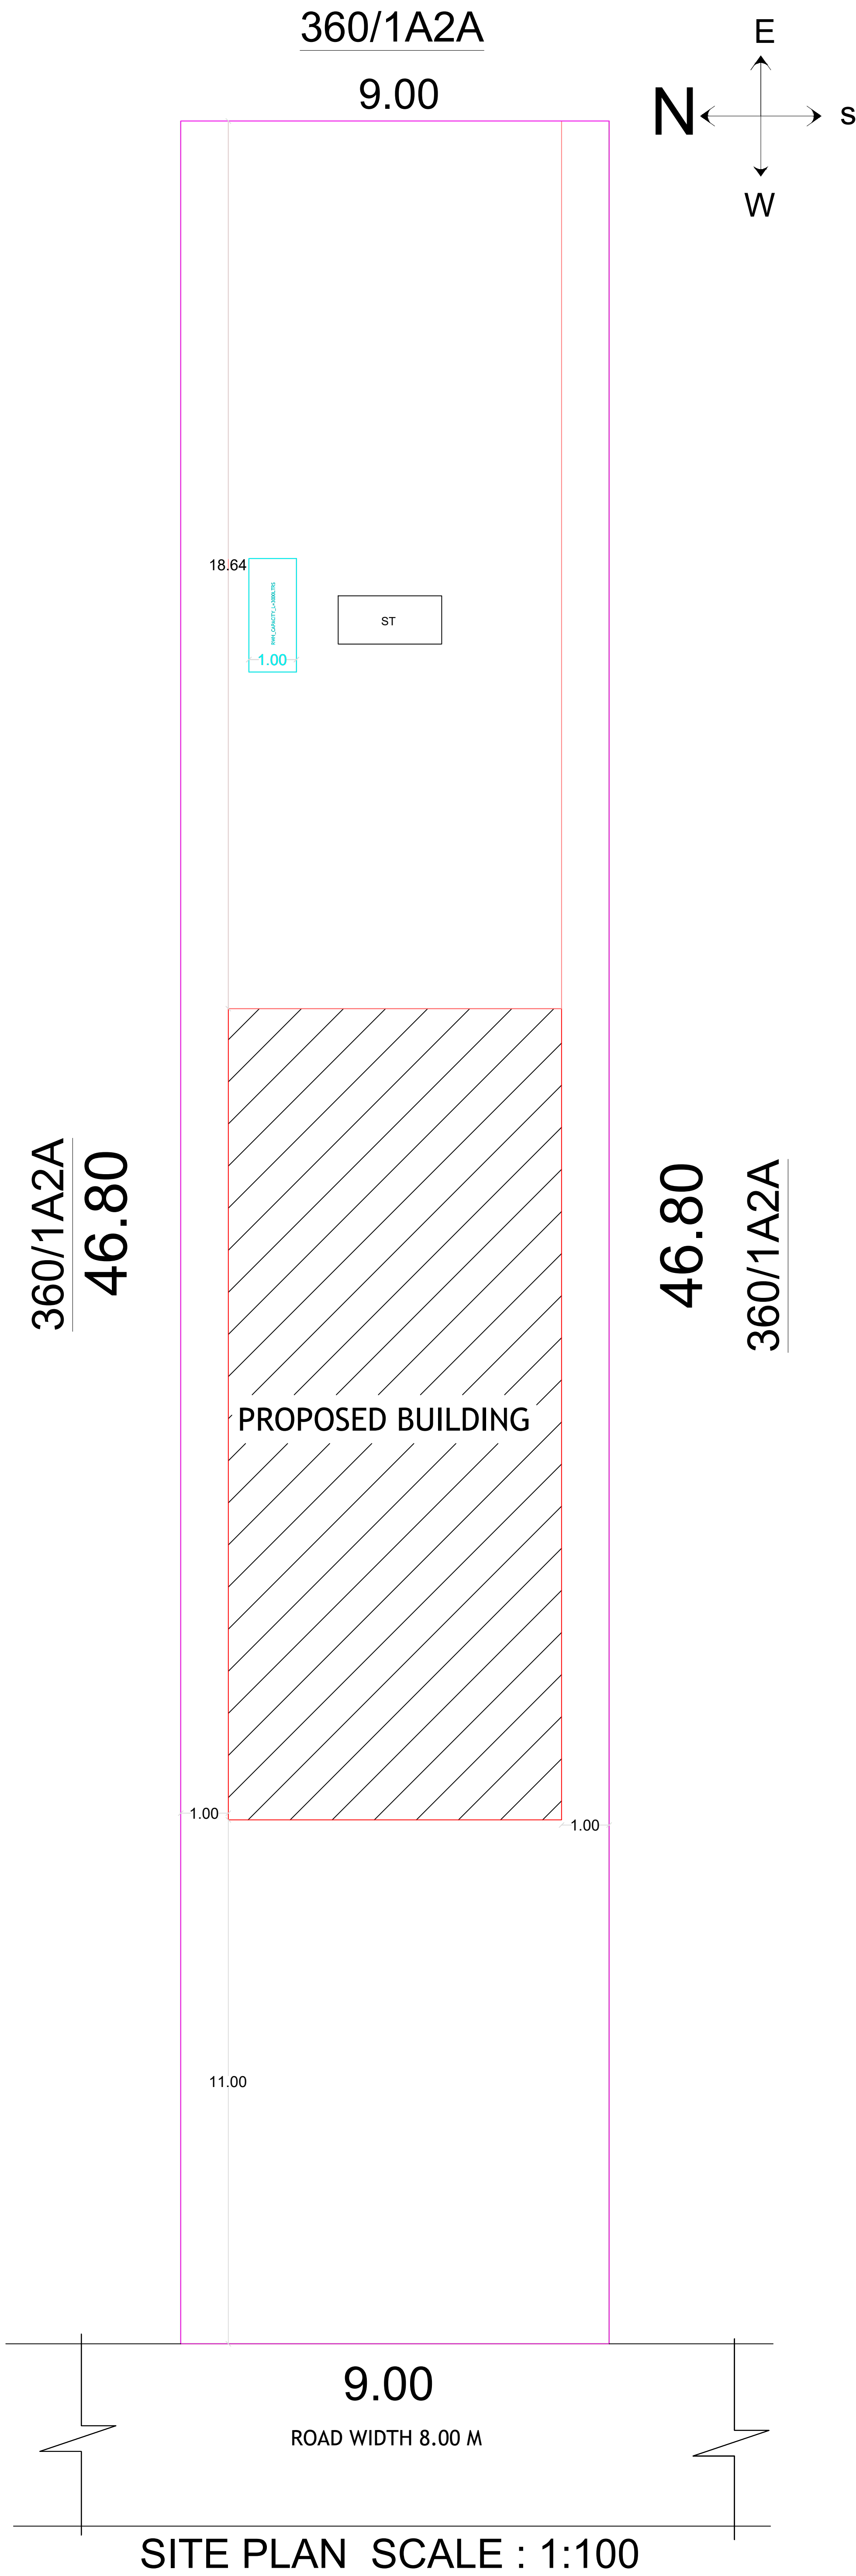

Type	Description	Feet	Meter
M.D	Main Door	4'0" x 7'0"	1.22 x 2.13
D	Door	3'6" x 7'0"	1.06 x 2.13
D1	Door 1	2'6" x 7'0"	0.76 x 2.13
W	Window	5'0" x 4'6"	1.52 x 1.37
W1	Window 1	4'0" x 4'6"	1.22 x 1.37
V	Ventilator	3'0" x 2'6"	0.91 x 0.76
O	Open	4'0" x 7'0"	1.22 x 2.13

AREA PARTICULARS		
Description	Sq.Feet	Meter.Sq
AREA OF THE SITE	4520.88	420.00
GROUND FLOOR	1283.17	119.21
FIRST FLOOR	1014.61	94.26
OPEN SPACE	3237.71	300.79

COLOUR INDEX.

SITE BOUNDRY

PROPOSED BUILDING

NOTE.

**ALL DIEMENSION ARE IN FEET AND METER.
WASTE WATER USED FOR GARDEN PURPOSE.
S.W.LINE CONNECTED WITH SEPTIC TANK.**

APPLICANT.

Mrs : SYLVIA SURESH RAYAN

ENGINEER

Er. A. KANNADASAN
DTCP REGISTERED ENGINEER
 Reg.No: NGT/RE-III/2024/02
GALAXY CONSTRUCTION
 /C, Guna Complex, Arch Main Road,
 Velankanni - 611 111.