


PLAN SHOWING THE PROPOSED CONSTRUCTION OF A R.C.C ROOF COMMERCIAL BUILDING IN R.S NO:-63/8A2 AT UMBALACHERI VILLAGE , THALAINAYAR RURAL PANCHAYATH ,VEDARANYAM TALUK, NAGAPATTINAM DISTRICT.614712.

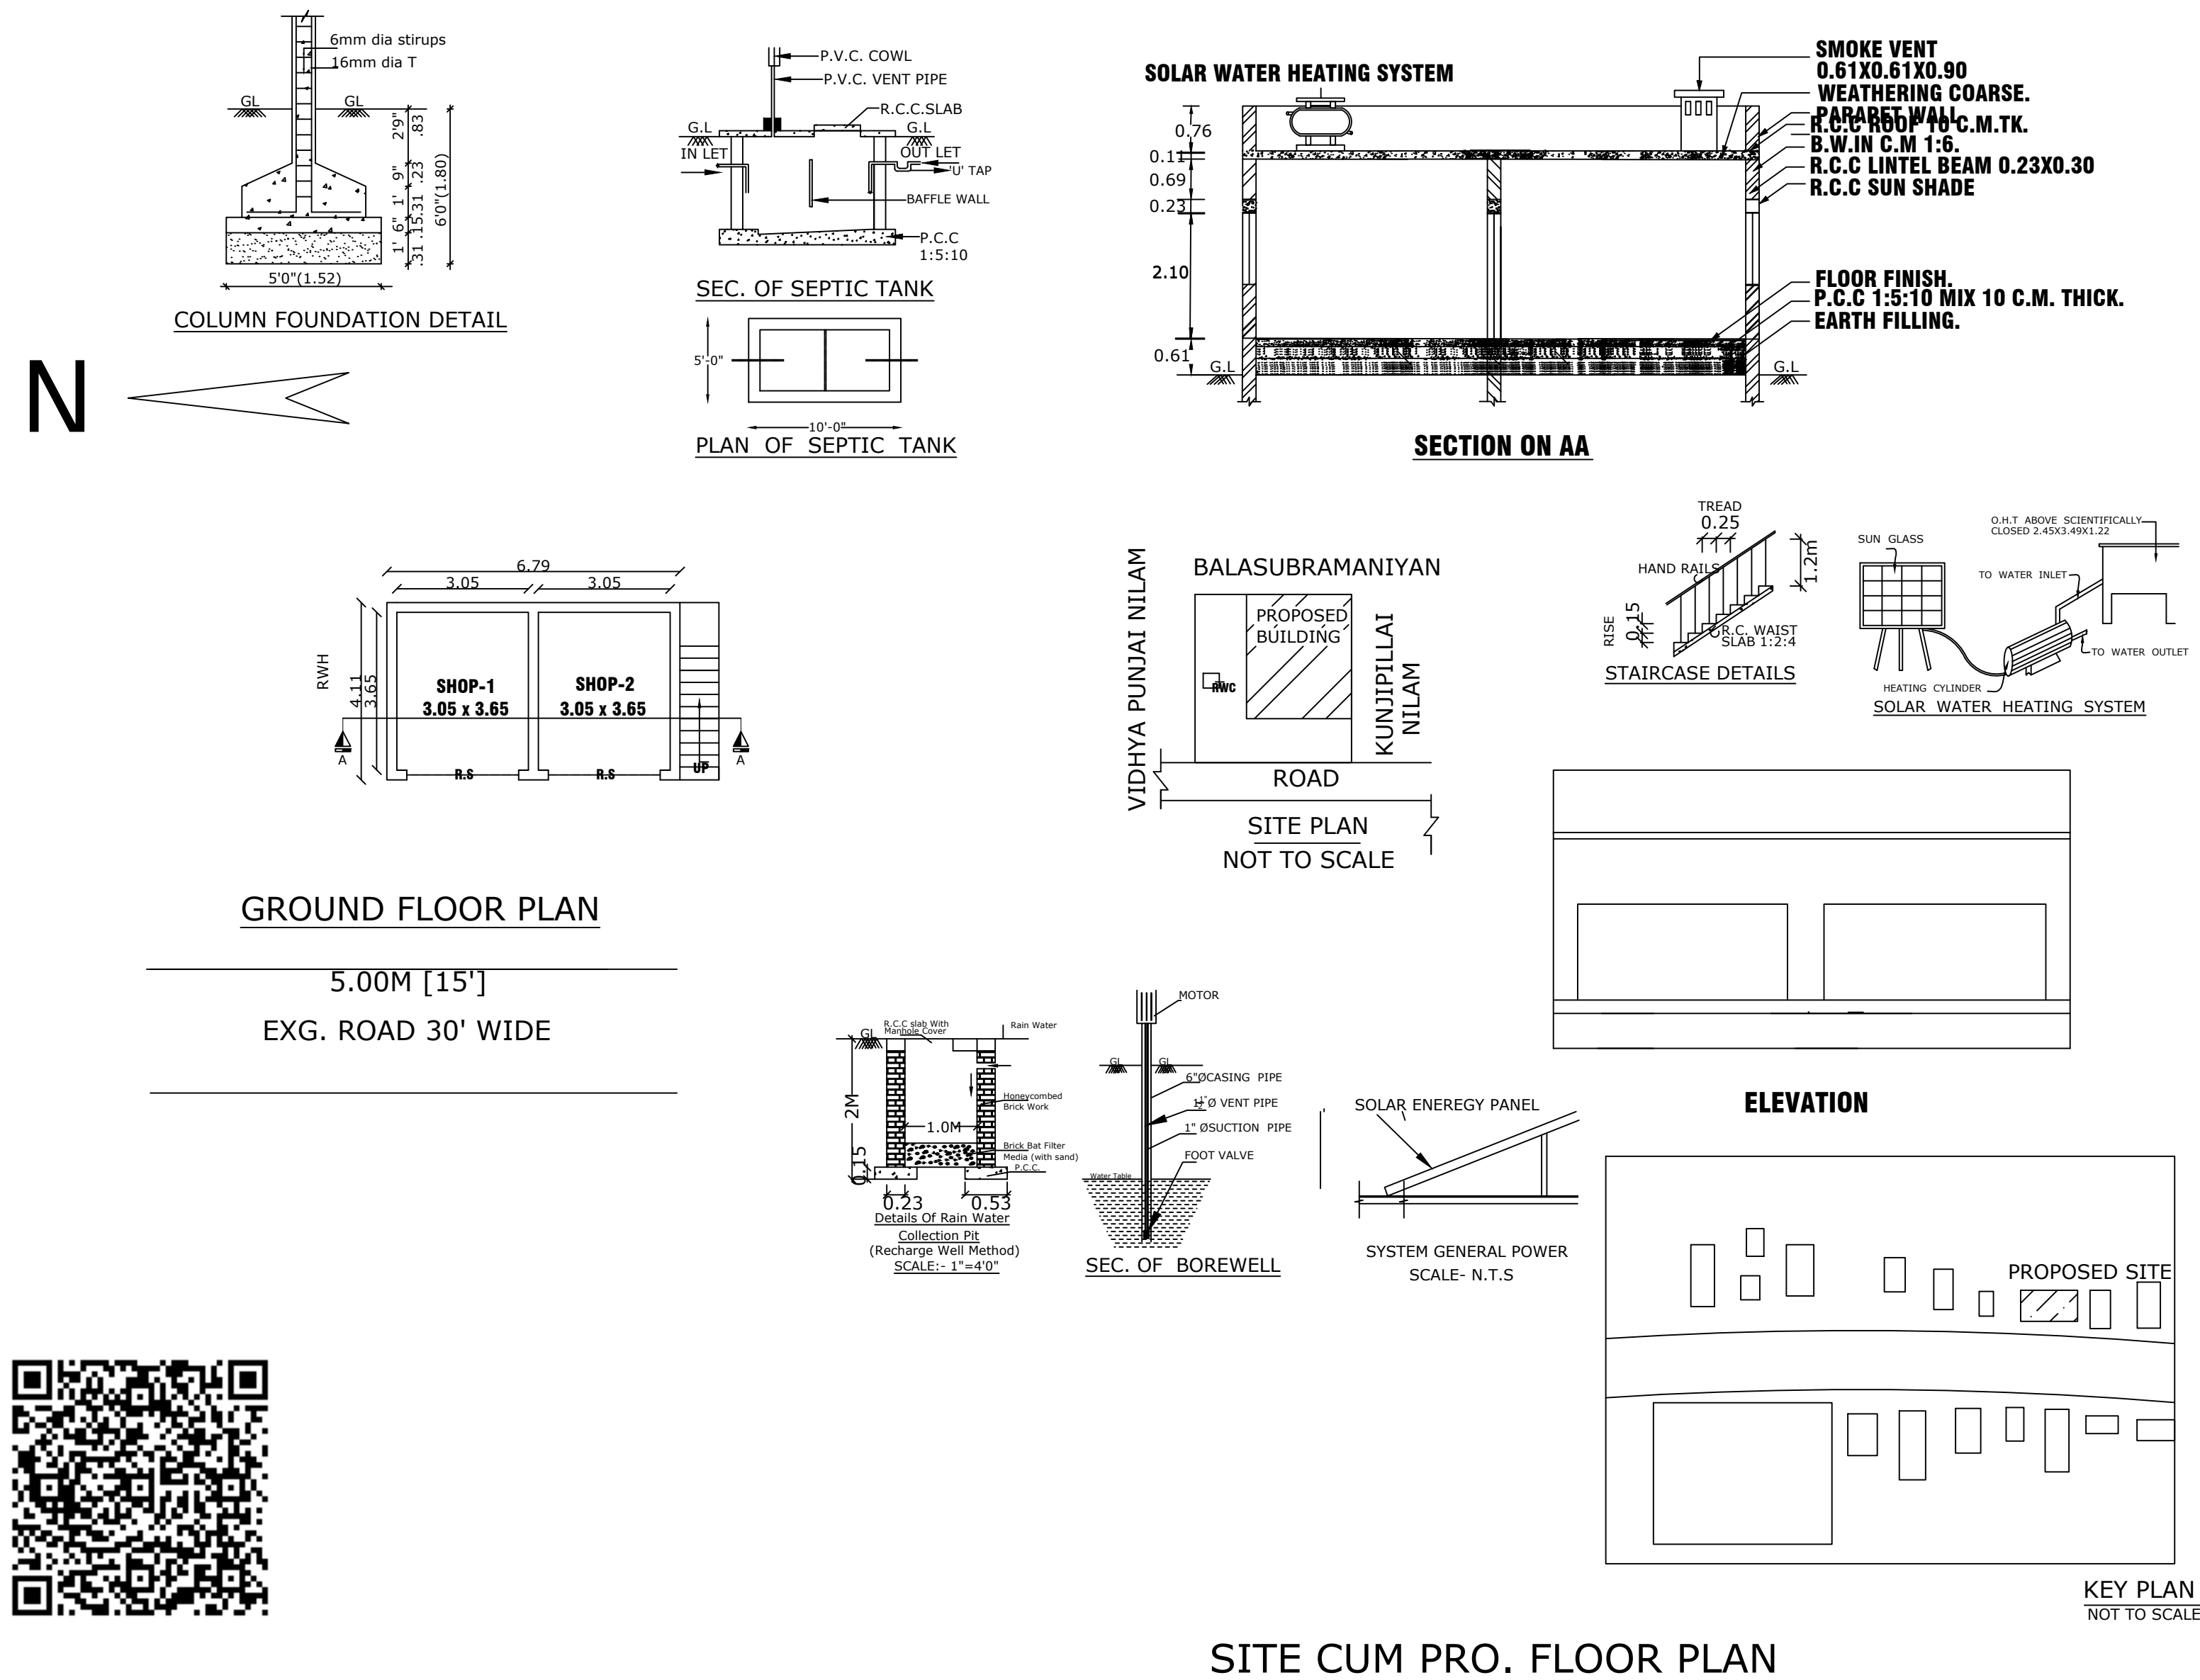

SCALE-1:100
SCHEDULE OF JOINERY RS - ROLLING SHUTTER.21 X 2.28
AREA DETAILS TOTAL PLOT AREA - 439.00 SQ.M.-4725.51 SQ.FT. GROUND FLOOR AREA - 27.89 SQ.M.- 300.00 SQ.FT. OPEN AREA - 411.11 SQ.M.-4425.51 SQ.FT.
COLOUR INDEX PROPOSED ☐ BOUNDARY ☐ ROAD ☐
APPLICANT Mr.SABARINATHAN AYYADURAI
LICENSED ENGINEER E.S.THINAKARAN, B.E., Consulting Engineer & Licensed Surveyor, THALANAYAR-III-614 712, Cell:86 81 03 09 21.
ALL DIMENSIONS ARE IN METER.