


PLAN SHOWING THE PROPSED CONSTRUCTION OF R.C.C ROOF RESIDENTIAL BUILDING GROUND & FIRST FLOOR IN, R.S NO:132/2A2C, 132/19, PATTA NO:772, 826, PLOT NO:11, 12, AT M.S.A NAGAR, PORAVAICHERI VILLAGE & PANCHAYAT, NAGAPATTINAM TALUK & DISTRICT.

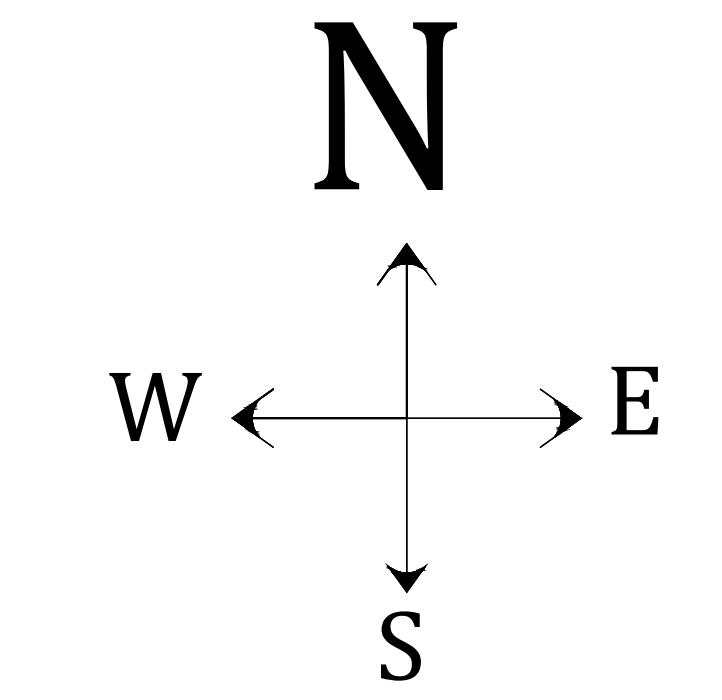


ALL DIMENSIONS ARE IN METER.			
SCALE-1:100			
SCHEDULE OF JOINERY			
MD - M DOOR	1.07 X 2.10	W - WINDOW	1.83 X 1.37
D - DOOR	0.90 X 2.10	W1- WINDOW	1.07 X 1.37
D1 - DOOR	0.75 X 2.10	V - VENTILATER	0.90 X 0.60
AREA DETAILS			
TOTAL PLOT AREA	- 317.00 SQ.M.	3412.00 SQ.FT.	
GROUND FLOOR AREA	- 120.77 SQ.M.	1300.00 SQ.FT.	
FIRST FLOOR AREA	- 95.10 SQ.M.	1023.00 SQ.FT.	
OPEN AREA	- 196.23 SQ.M.	2112.00 SQ.FT.	
COLOUR INDEX			
PROPOSED	☐	BOUNDARY	☐
ROAD	☐		
SPECIFICATION			
SEPARATE ARRANGEMENTS WILL BE MADE FOR THE REUSE OF BATH AND WASH BASIN WATER AS PER G.O.M.S.No:146 OF M.A. & W.S.			
'U' TRAP ARRANGEMENTS WILL BE MADE IN SEPTIC TANK AS PER G.O.M.S.No: 341.			
SMOKE VENTILATION PROVIDED			

APPLICANT

M. Jahabbar Yusuf

NAME OF OWNER: Mr. M.JAHABAR YUSUFF
REGISTERED ENGINEER

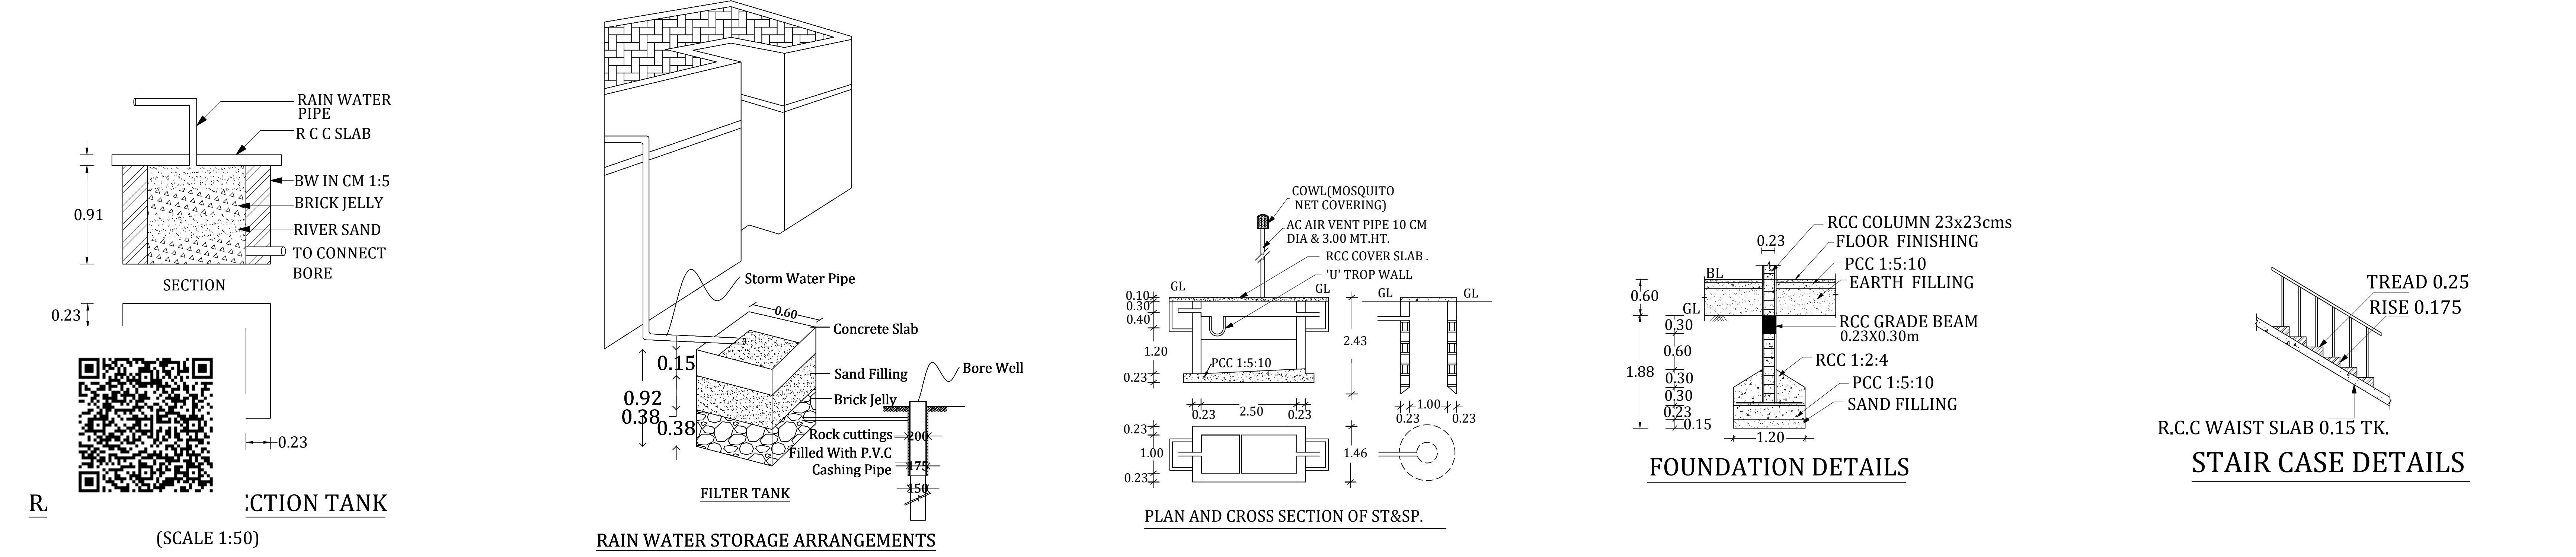

P. Kalidoss
Er.P. KALIDOSS
DTC REGISTERED ENGINEER
Reg.No: NGT/RE-III/2021/008
DASS CIVIL SOLUTION
Public Office Road, Kadambadi,
Nagapattinam. Cell: 90033 66994