
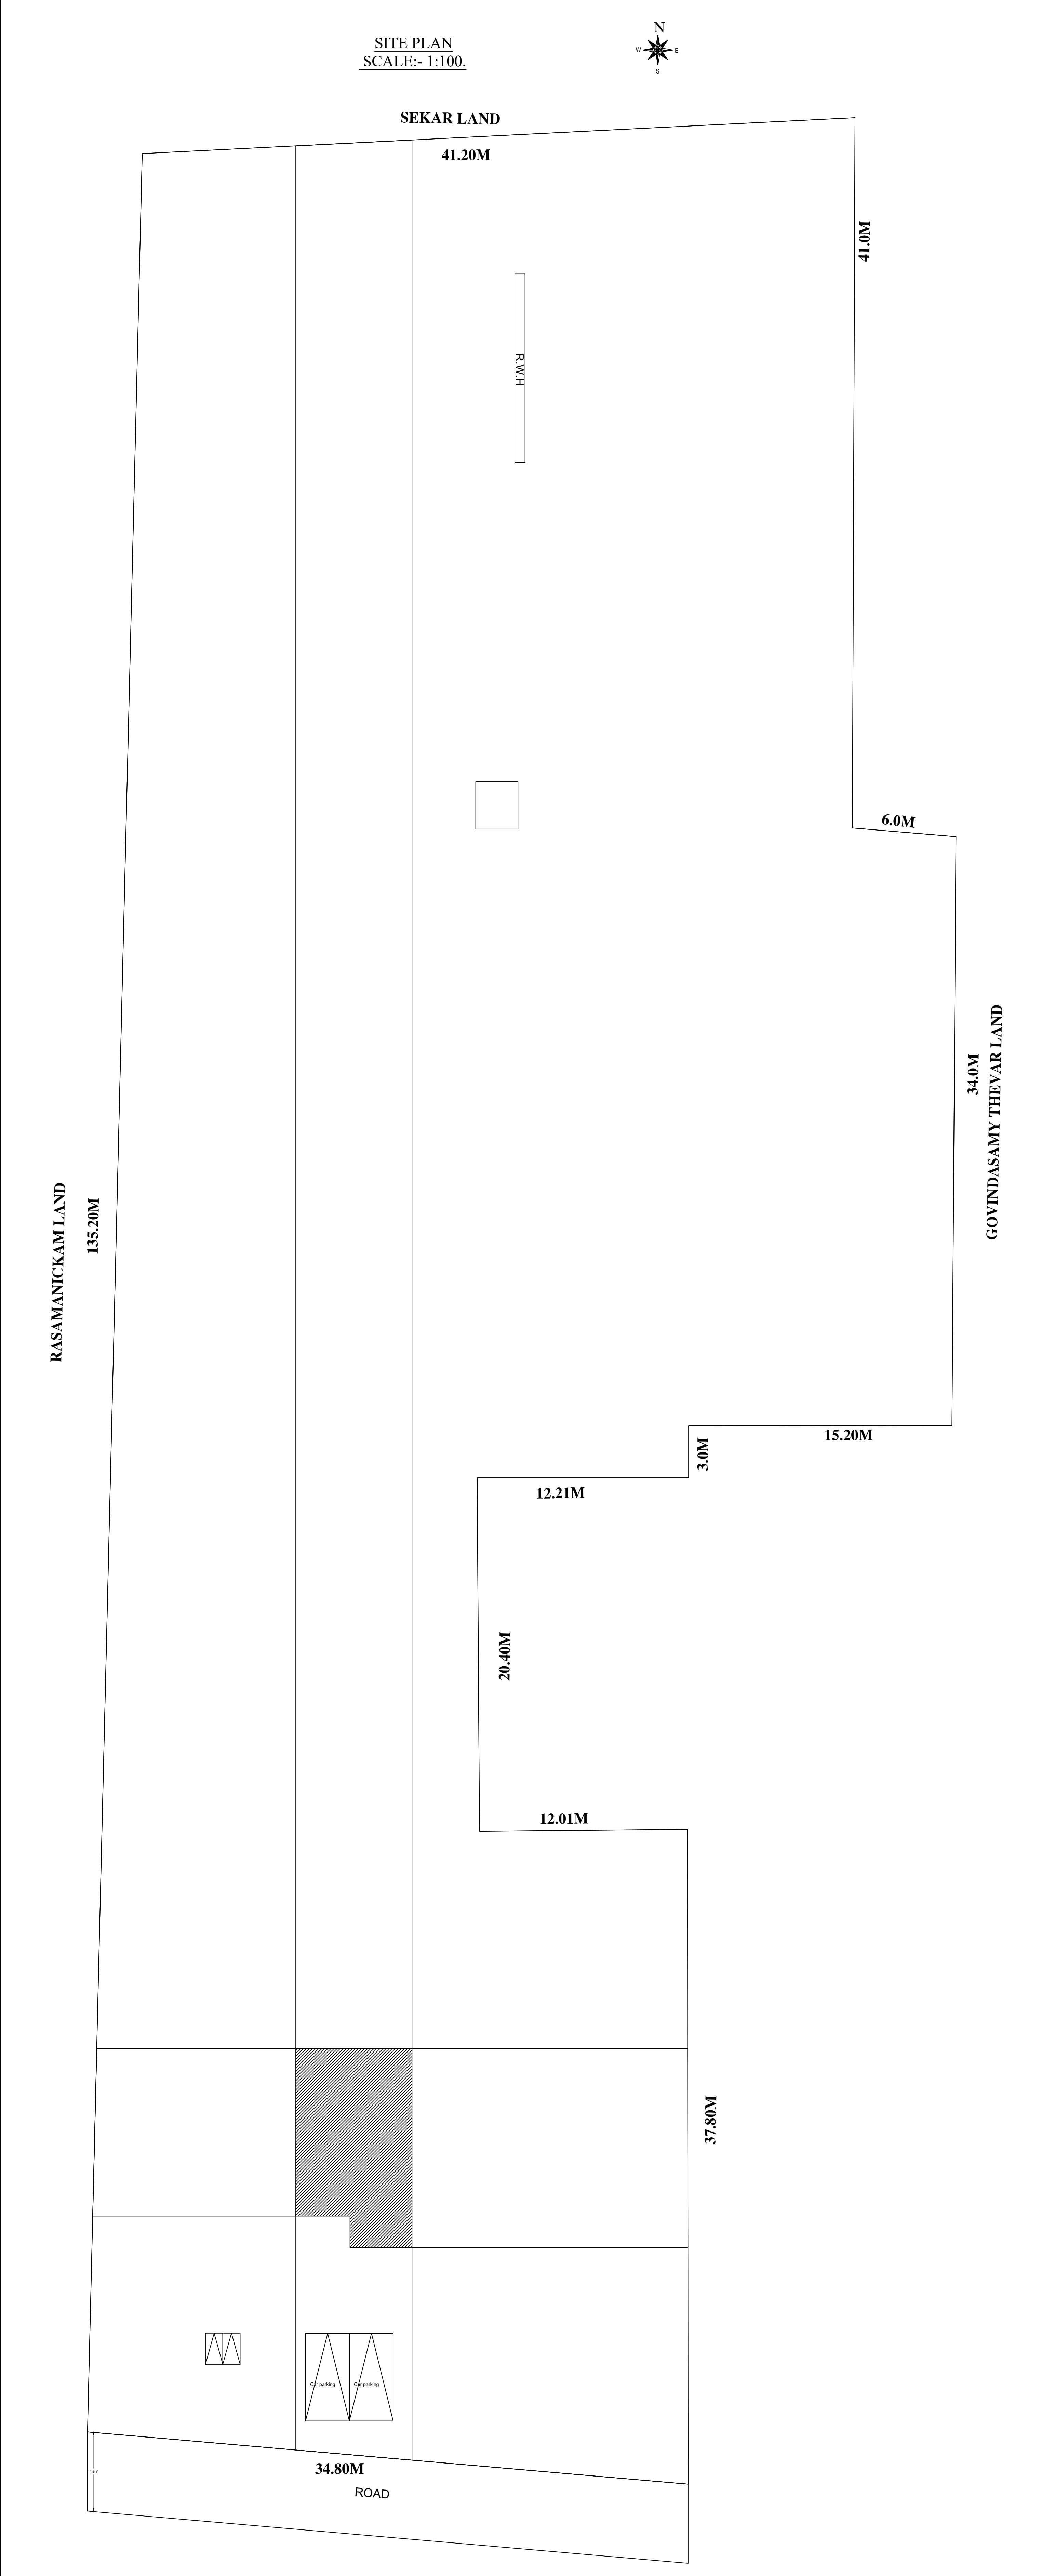
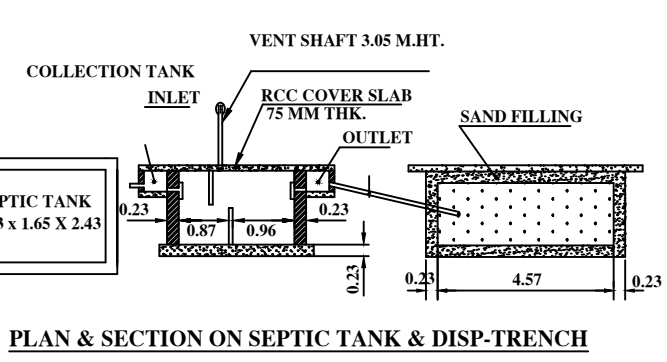
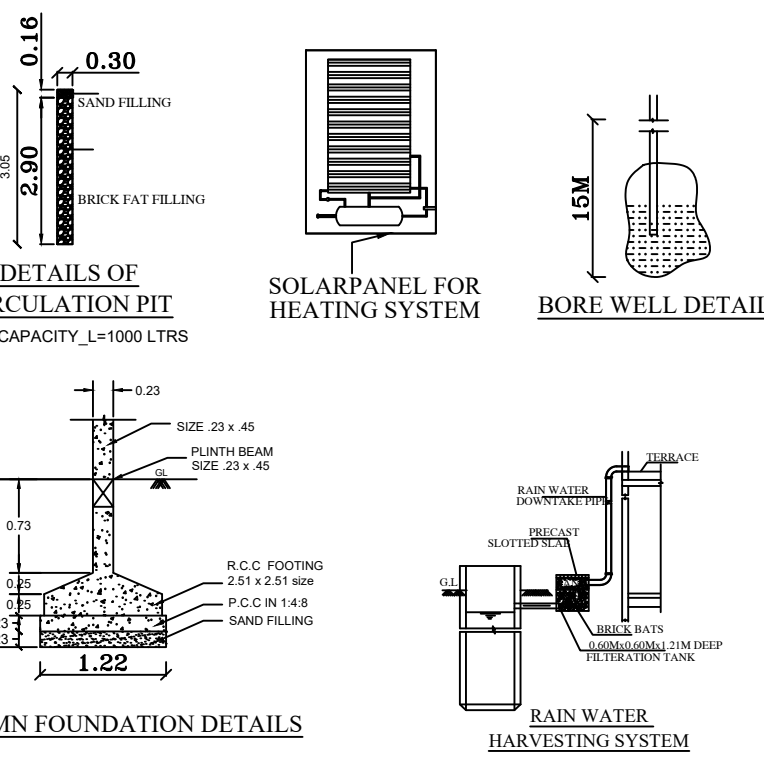
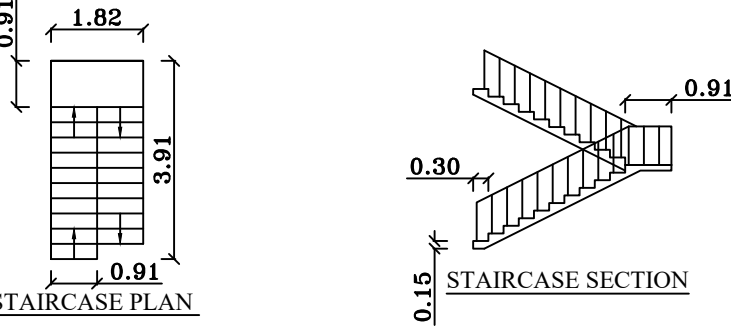
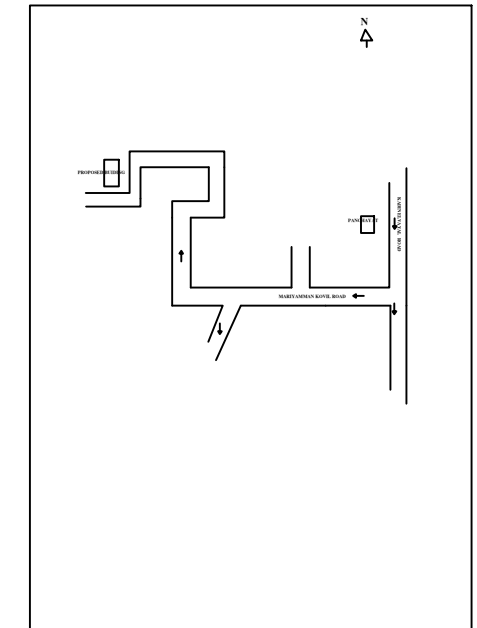
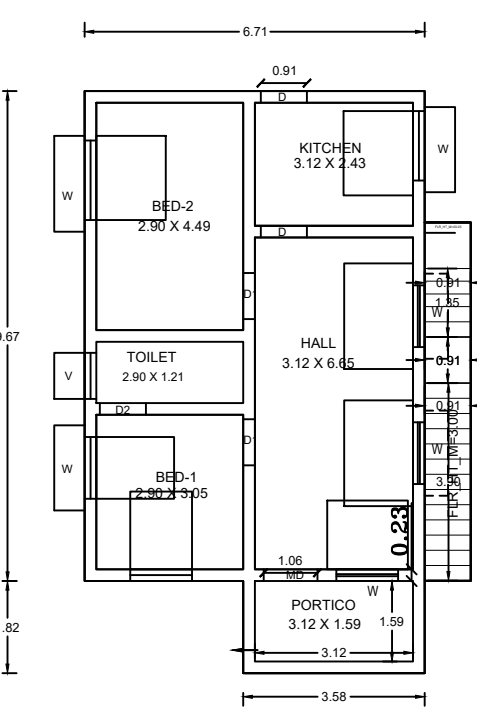


PLAN SHOWING THE PROPOSED CONSTRUCTION OF A R.C.C ROOFED GROUND FLOOR RESIDENTIAL BUILDING. AT R.SF.NO:110/1B1A1, IN AYAKKARANBULAM II SETHI VILLAGE, VEDARANYAM TALUK, NAGAPATTINAM DISTRICT.

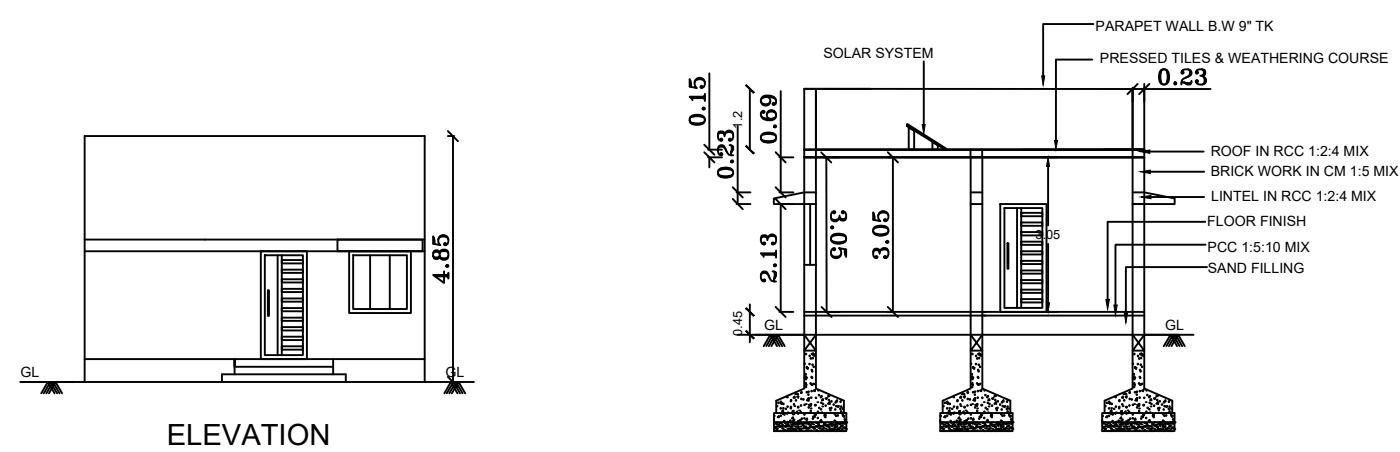

AREA PARTICULARS:	SQ.M	SQ.FT
AREA OF THE PLOT	5100.02	54896.16
PROPOSED GROUND FLOOR AREA	71.41	768.65
VACANT AREA	5028.61	4720.51

SCHEDULE OF JOINERIES	METRE
M.D MAIN DOOR	1.06x2.13
D DOOR	0.91x2.13
D1 DOOR	0.76x2.13
O OPEN	0.91x2.13
V VENTILATOR	0.91x0.61
W WINDOW	1.22x1.22
W1 WINDOW	0.60x1.22

COLOUR INDEX:
BOUNDARY SHOWN IN GREEN
PROPOSALS SHOWN IN RED
ROAD SHOWN IN YELLOW

NOTE:
SCALE 1:100
ALL DIMENSIONS ARE IN METER.
WASTE WATER UTILISED FOR GARDEN PURPOSE.

OWNER NAME:

Mr.S.RAVICHANDRAN,
S/O:SINGARAVELU,
5/37,SETTIYARKUTHAGAI SOUTH,
AYAKKARANBULAM II SETHI,
VEDARANYAM,
NAGAPATTINAM,
Tamilnadu-614707.

REGISTERED ENGINEER:

E. B. VIVEK, B.E.,
Register Construction Engineer,
Reg. No : NGT/RE-II/2024/12
MY HOME CONSTRUCTION
8/113D, Melakkadu,
Kuravapulam - 614 808,
Vedaranyam - Tk,
Mobile : 8056862905 / 9787002759