
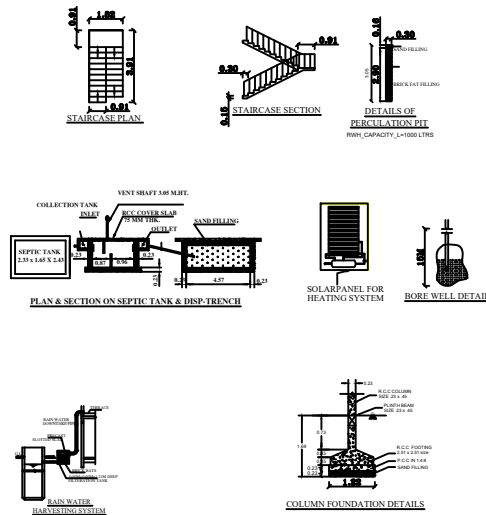
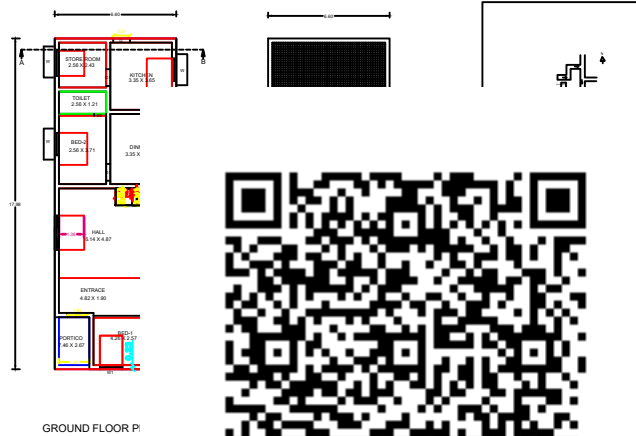


The image contains two architectural drawings of a building. On the left is an 'ELEVATION' view showing a two-story structure with a flat roof and a central entrance. A vertical dimension line on the left indicates a height of 0.95. On the right is a 'CROSS SECTION AB' view showing the internal structure, including the roof, walls, and floor. The roof is labeled 'PARAPET WALLS @ W.P.TK' and 'STRESSED TILES @ WEATHERING COURSE'. The walls are labeled 'ROCC @ 0.4 MEX' and 'GROUPOUT @ 0.4 MEX'. The floor is labeled 'ROCC @ 0.4 MEX' and 'GROUPOUT @ 0.4 MEX'. The foundation is labeled 'LAND FILLING'. The cross-section shows a total height of 0.95 and a width of 0.45. The drawing is labeled 'CROSS SECTION AB' at the bottom.

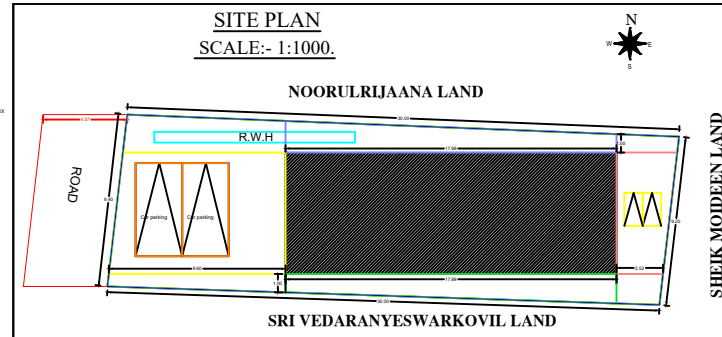

AREA PARTICULARS:	SQ.M	SQ.FT
AREA OF THE PLOT	278.09	2993.36
PROPOSED GROUND FLOOR AREA	118.67	1277.36
PROPOSED HEADROOM AREA	61.22	658.97
VACANT AREA	159.42	1716.00

<u>SCHEDULE OF JOINERIES</u>		<u>METRE</u>
MD	MAIN DOOR	1.06x2.13
D	DOOR	0.91x2.13
D1	DOOR	0.76x2.13
O	OPEN	0.91x2.13
V	VENTILATOR	0.91x0.61
W	WINDOW	1.22x1.22
W1	WINDOW	0.60x1.22

BOUNDARY SHOWN IN GREEN	☐
PROPOSALS SHOWN IN RED	☐
ROAD SHOWN IN YELLOW	☐

NOTE:
SCALE 1:100
ALL DIMENSIONS ARE IN METER.
WASTE WATER UTILISED FOR GARDEN PURPOSE.

D. Nayak

**Mr.I.NAJMATHNISHA,
W/O:IMRANKAN,
5/75,NADUKADU,
SEMBAGARAYANELLUR,
VEDARANYAM,
NAGAPATTINAM,
Tamilnadu-610109.**

B. 

Er. B. VIVEK, B.E.,
Register Construction Engineer,
Reg. No : NGT/RE-IU/2024/12

MY HOME CONSTRUCTION
8/113D, Melakkadu,
Kuravapulam - 614 808,
Vedaranyam - Tk,
Mobile : 8056862905 / 9787002759