
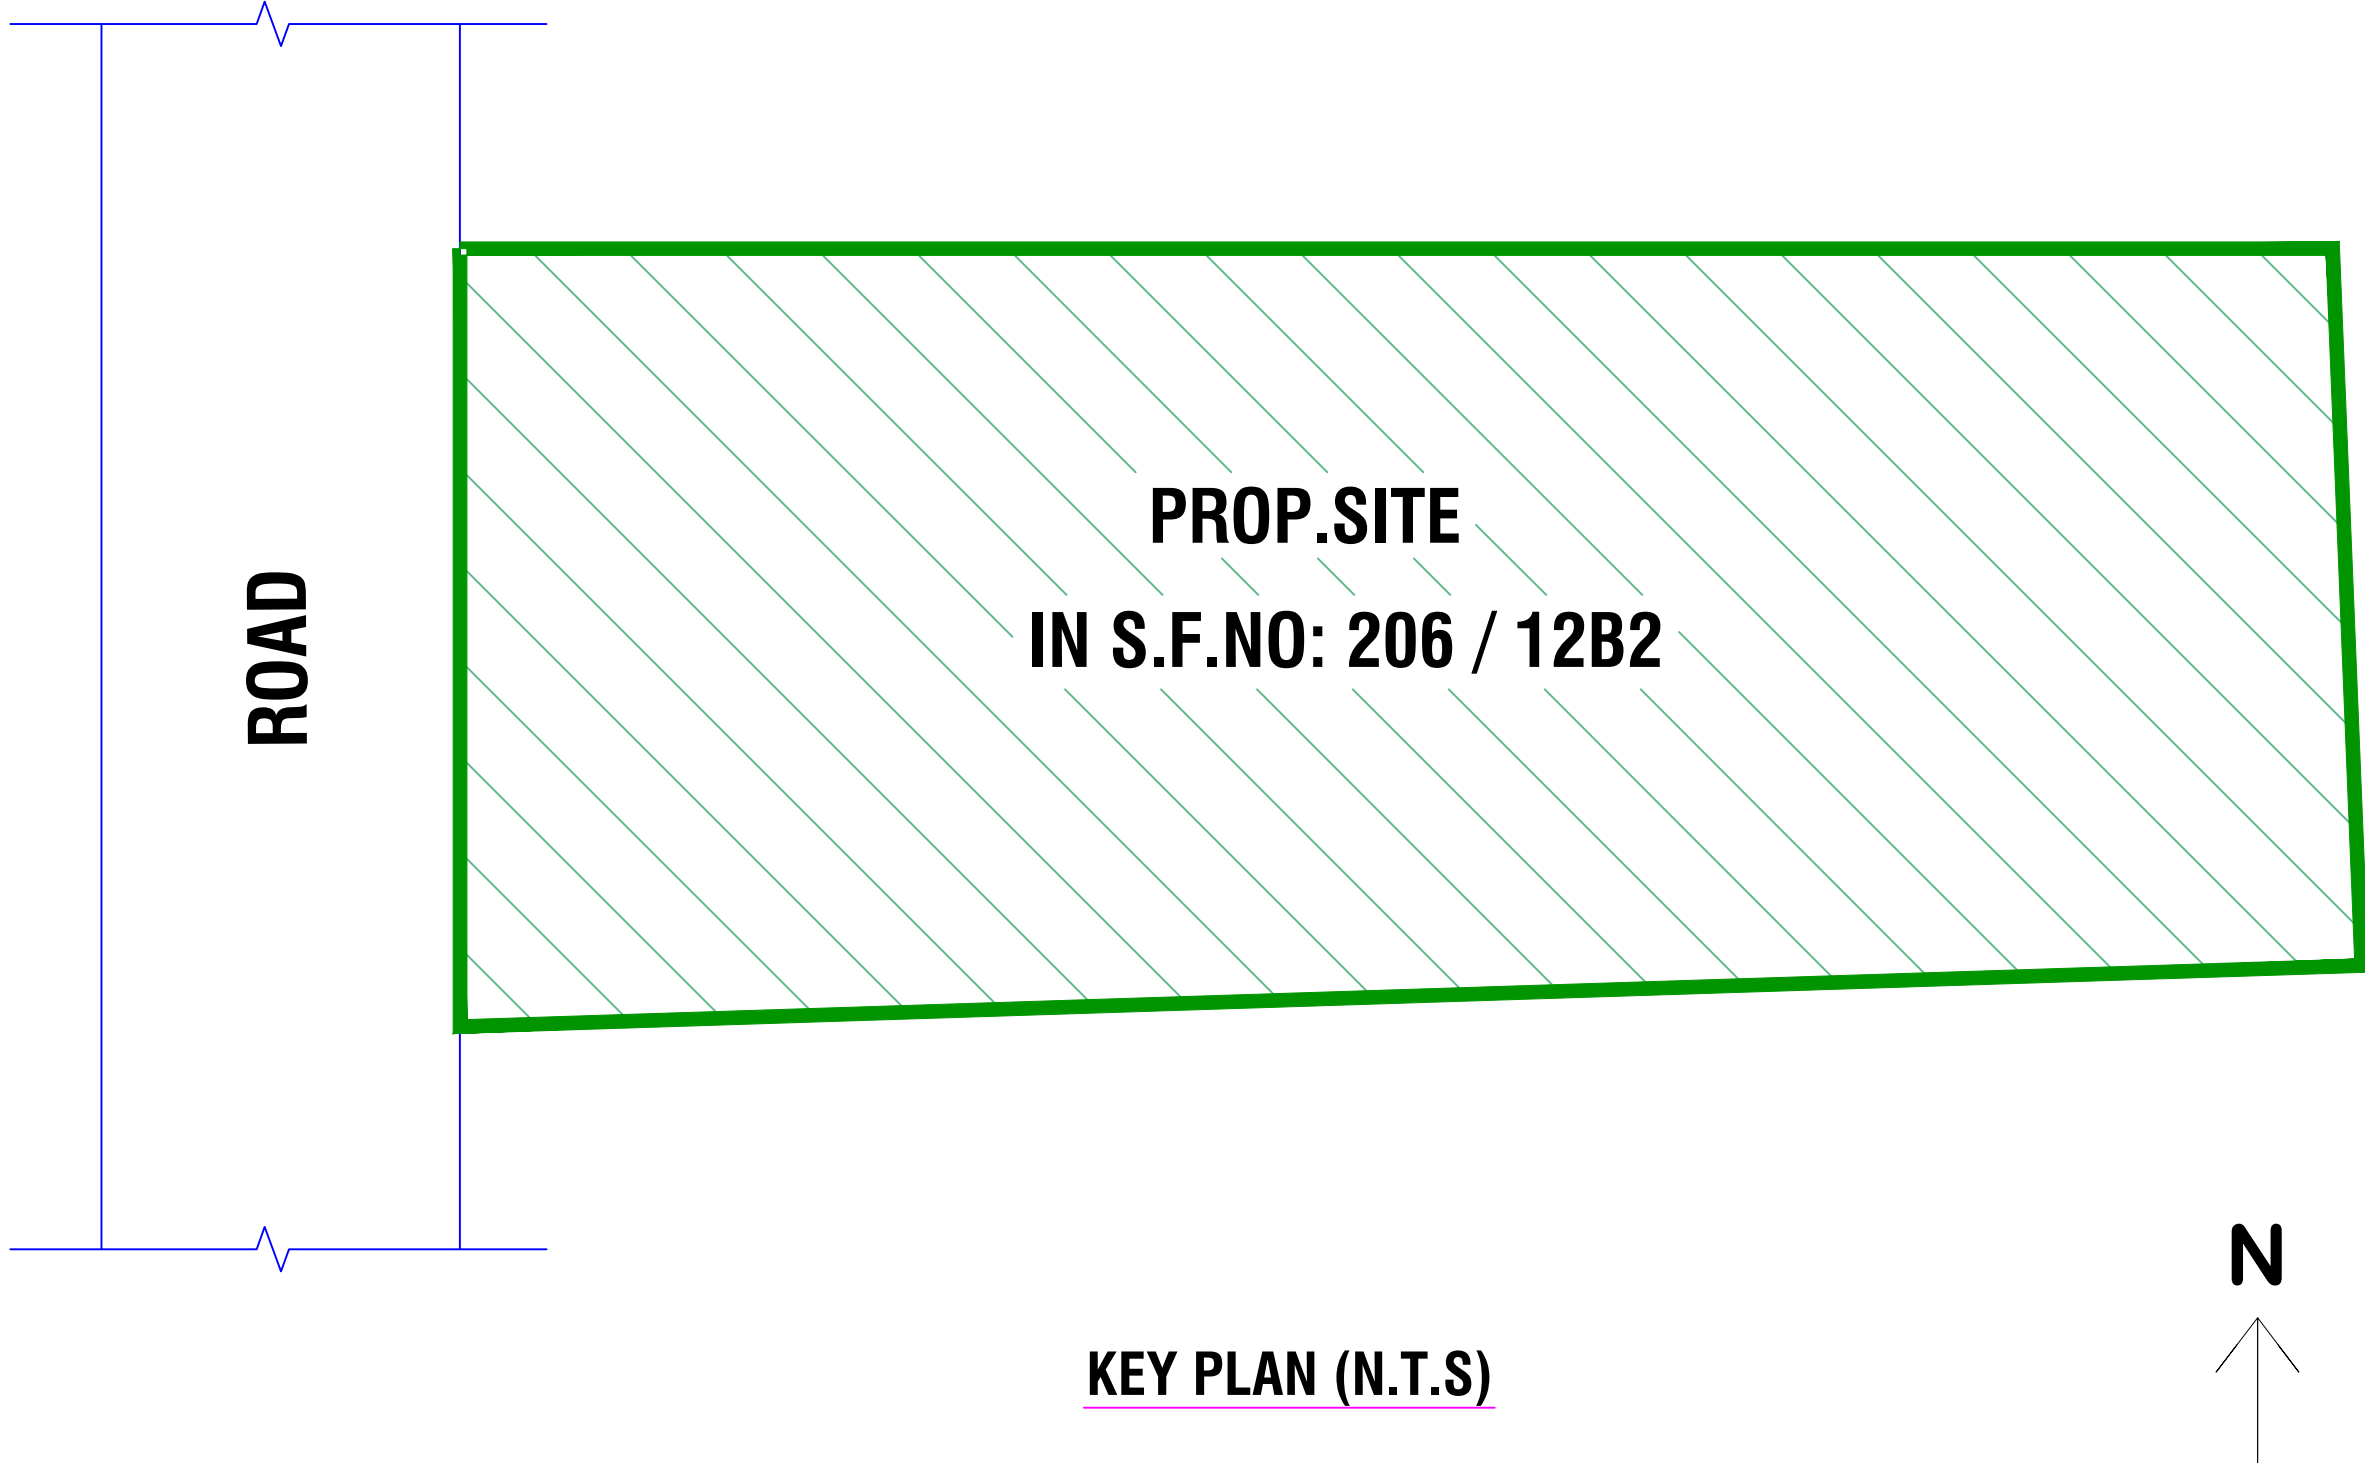
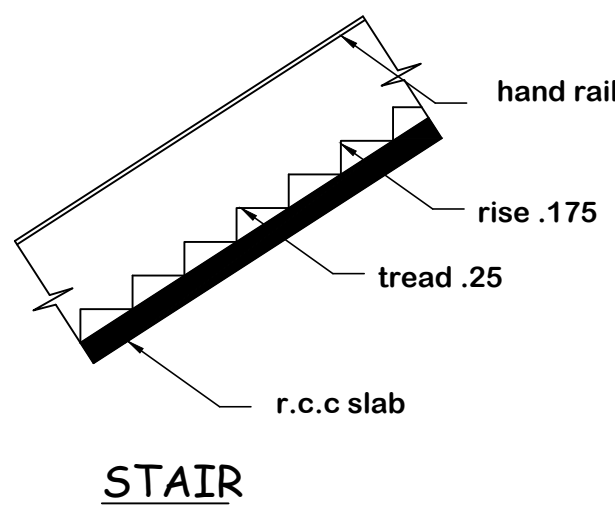
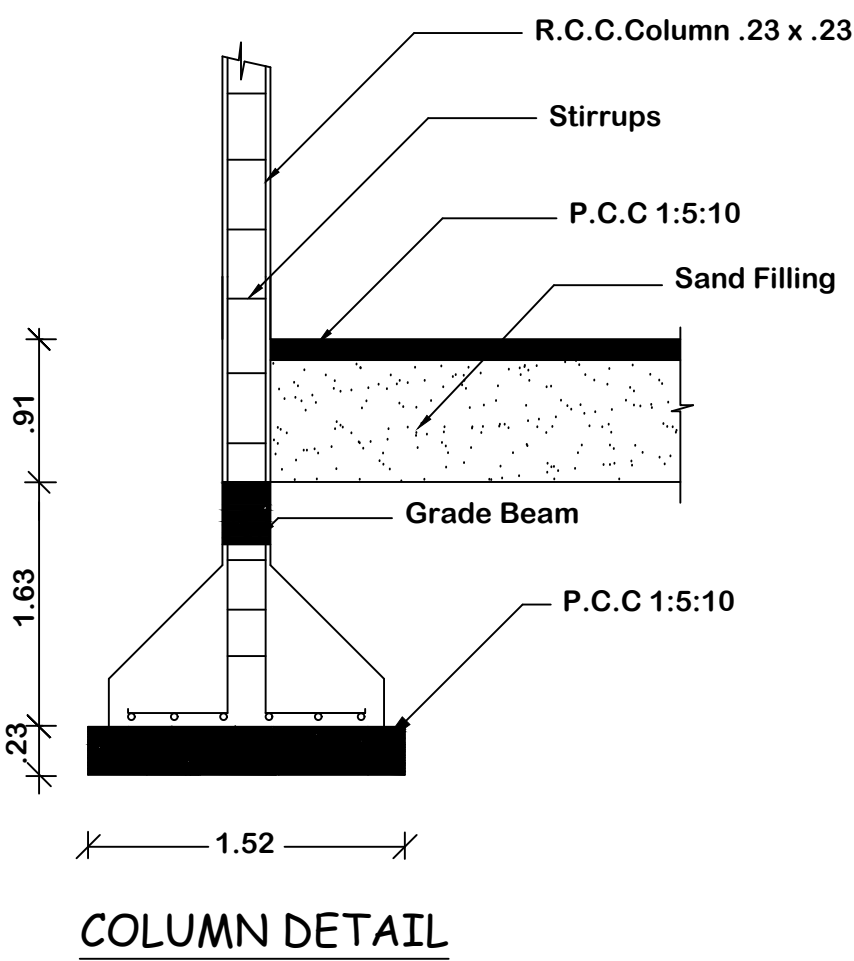
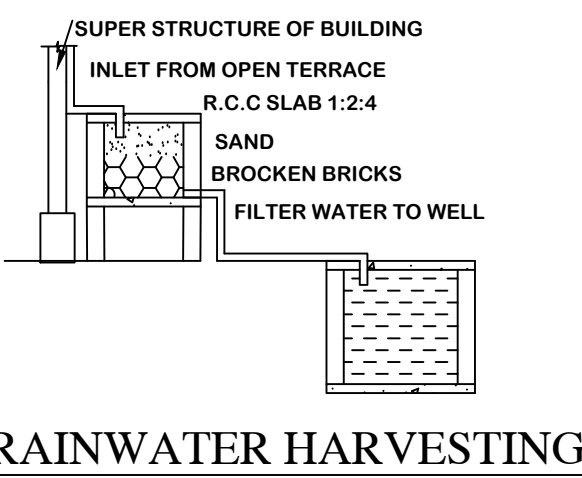
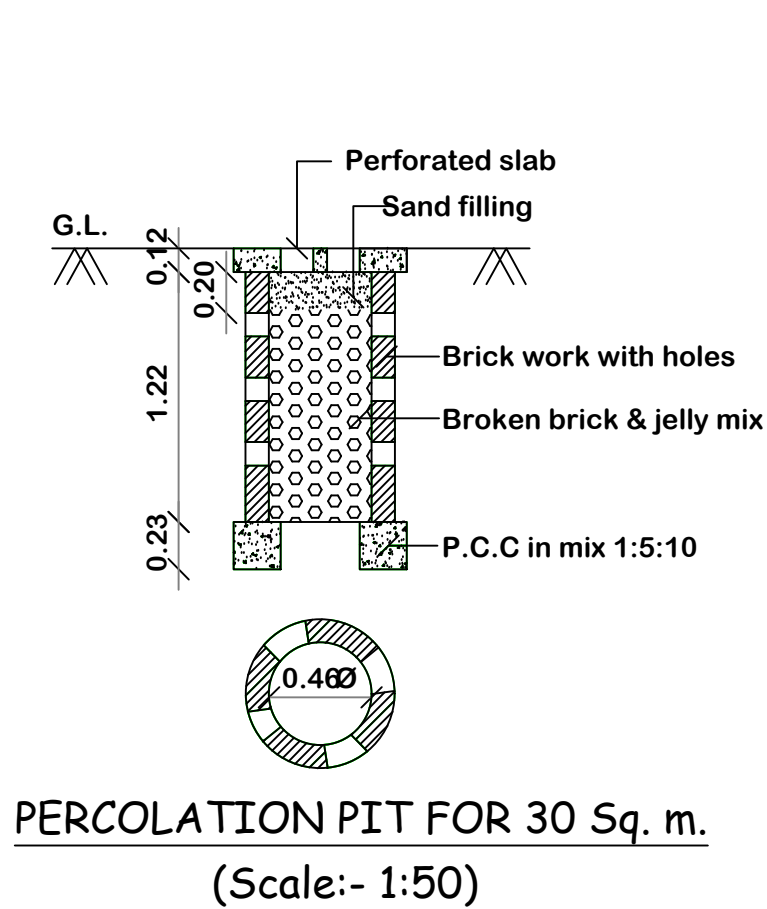
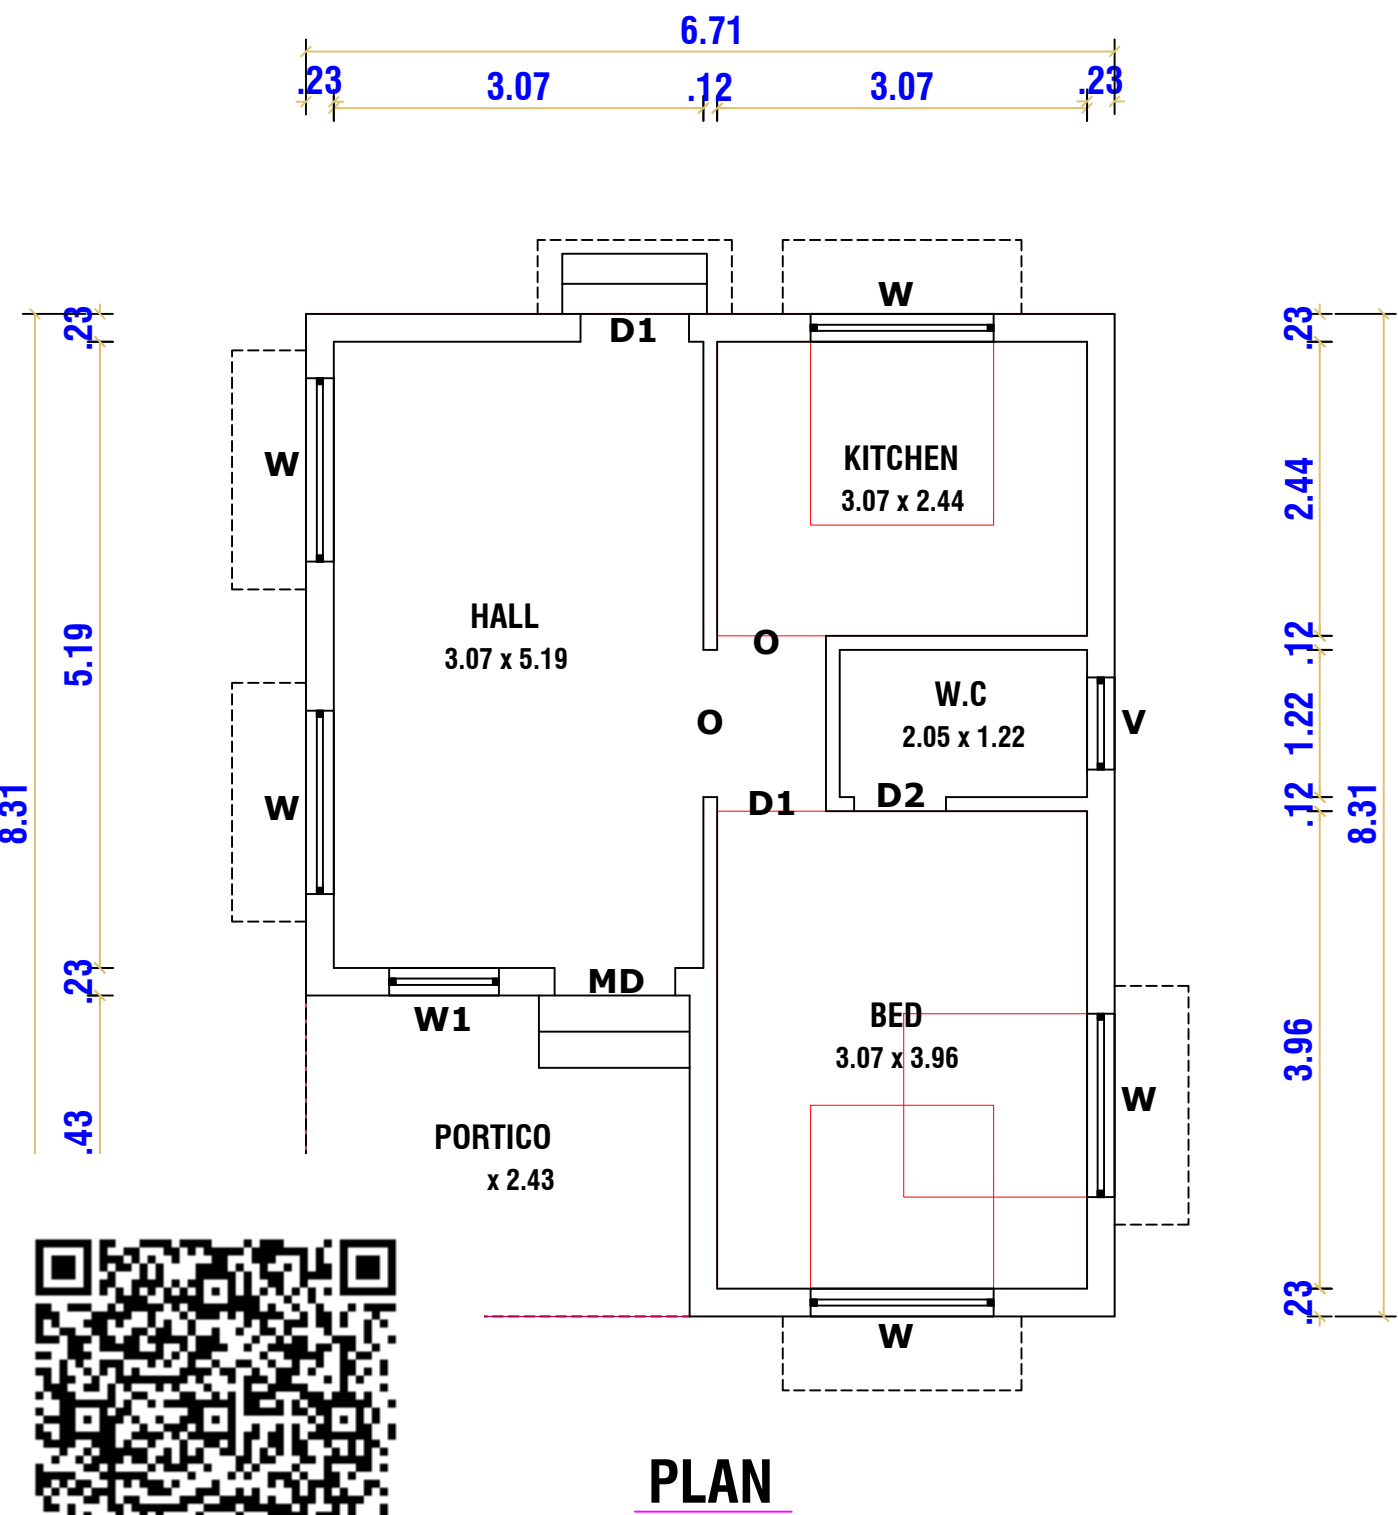
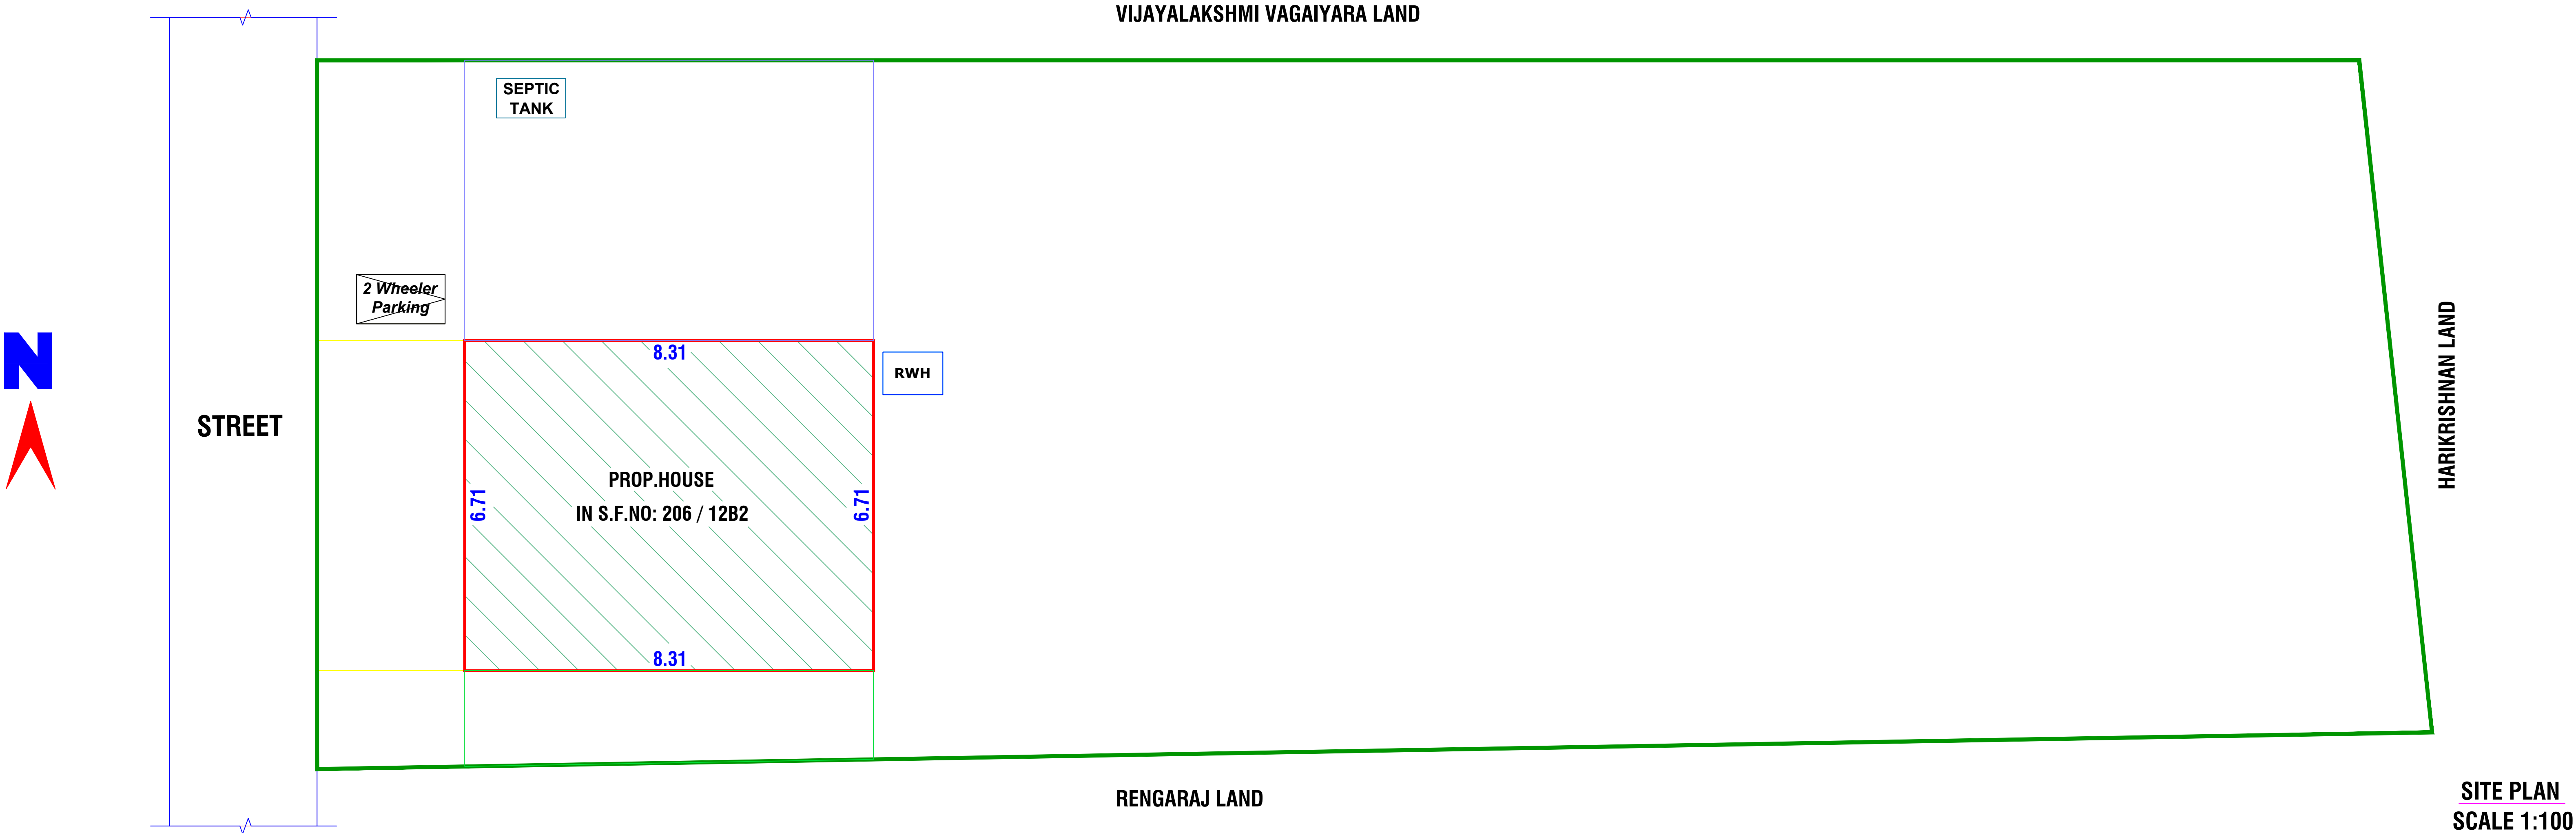
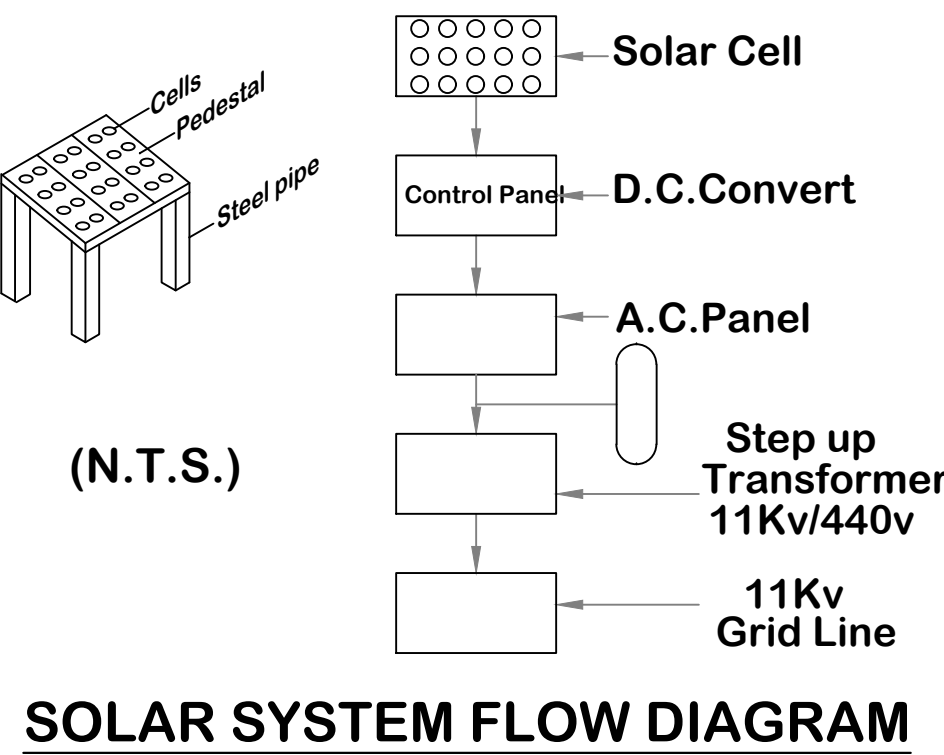
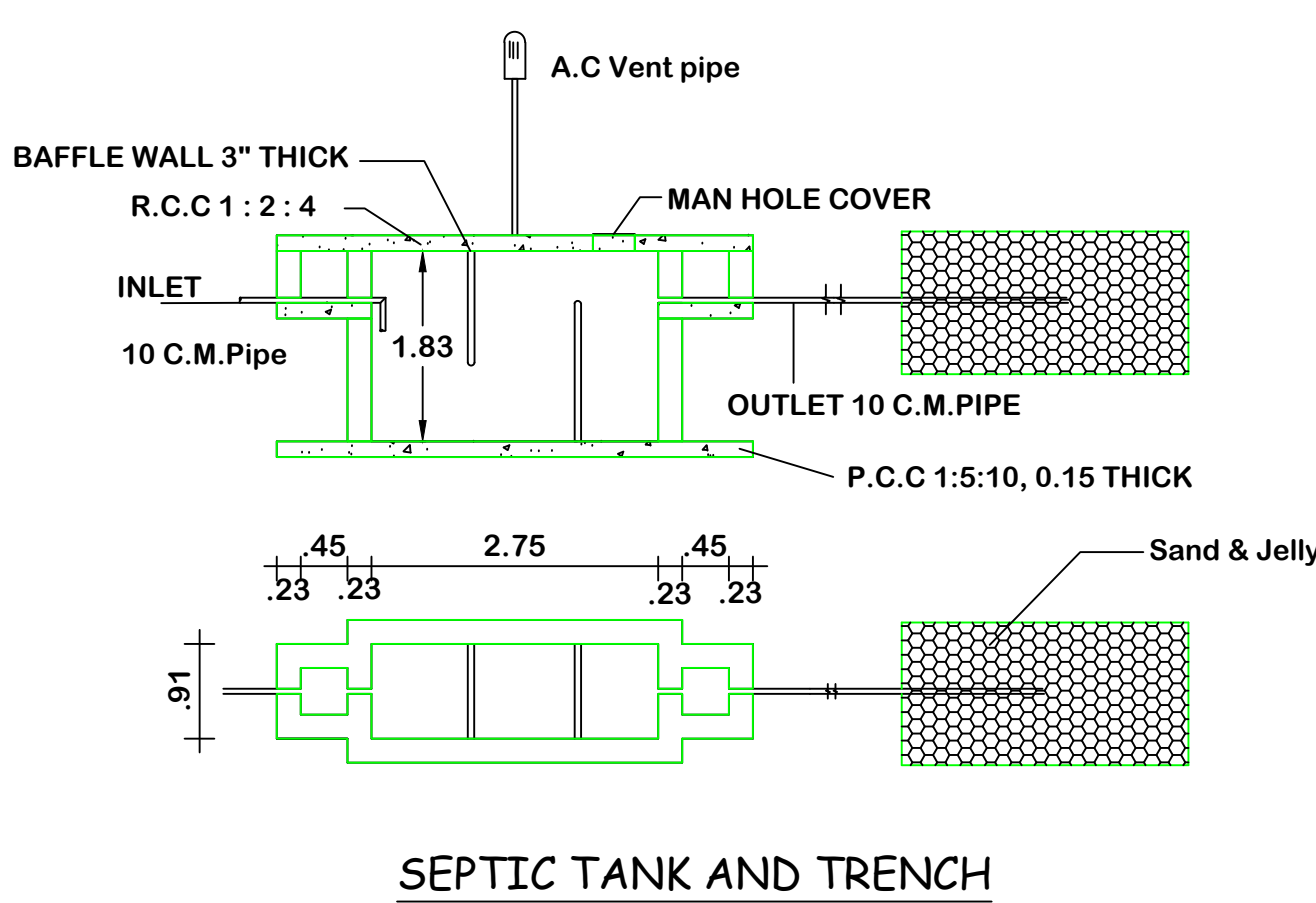


PLAN SHOWING THE PROPOSED CONSTRUCTION OF GROUND FLOOR RCC ROOF RESIDENTIAL BUILDING IN S.F.NO: 206 / 12B2 ,
PRADABARAMAPURAM VILLAGE AND PANCHAYAT , KILVELUR TALUK , NAGAPPATTINAM DISTRICT.
NAME OF APPLICANT :- Mr.P.RAMADOSS , S/O.PACKIRISAMY.

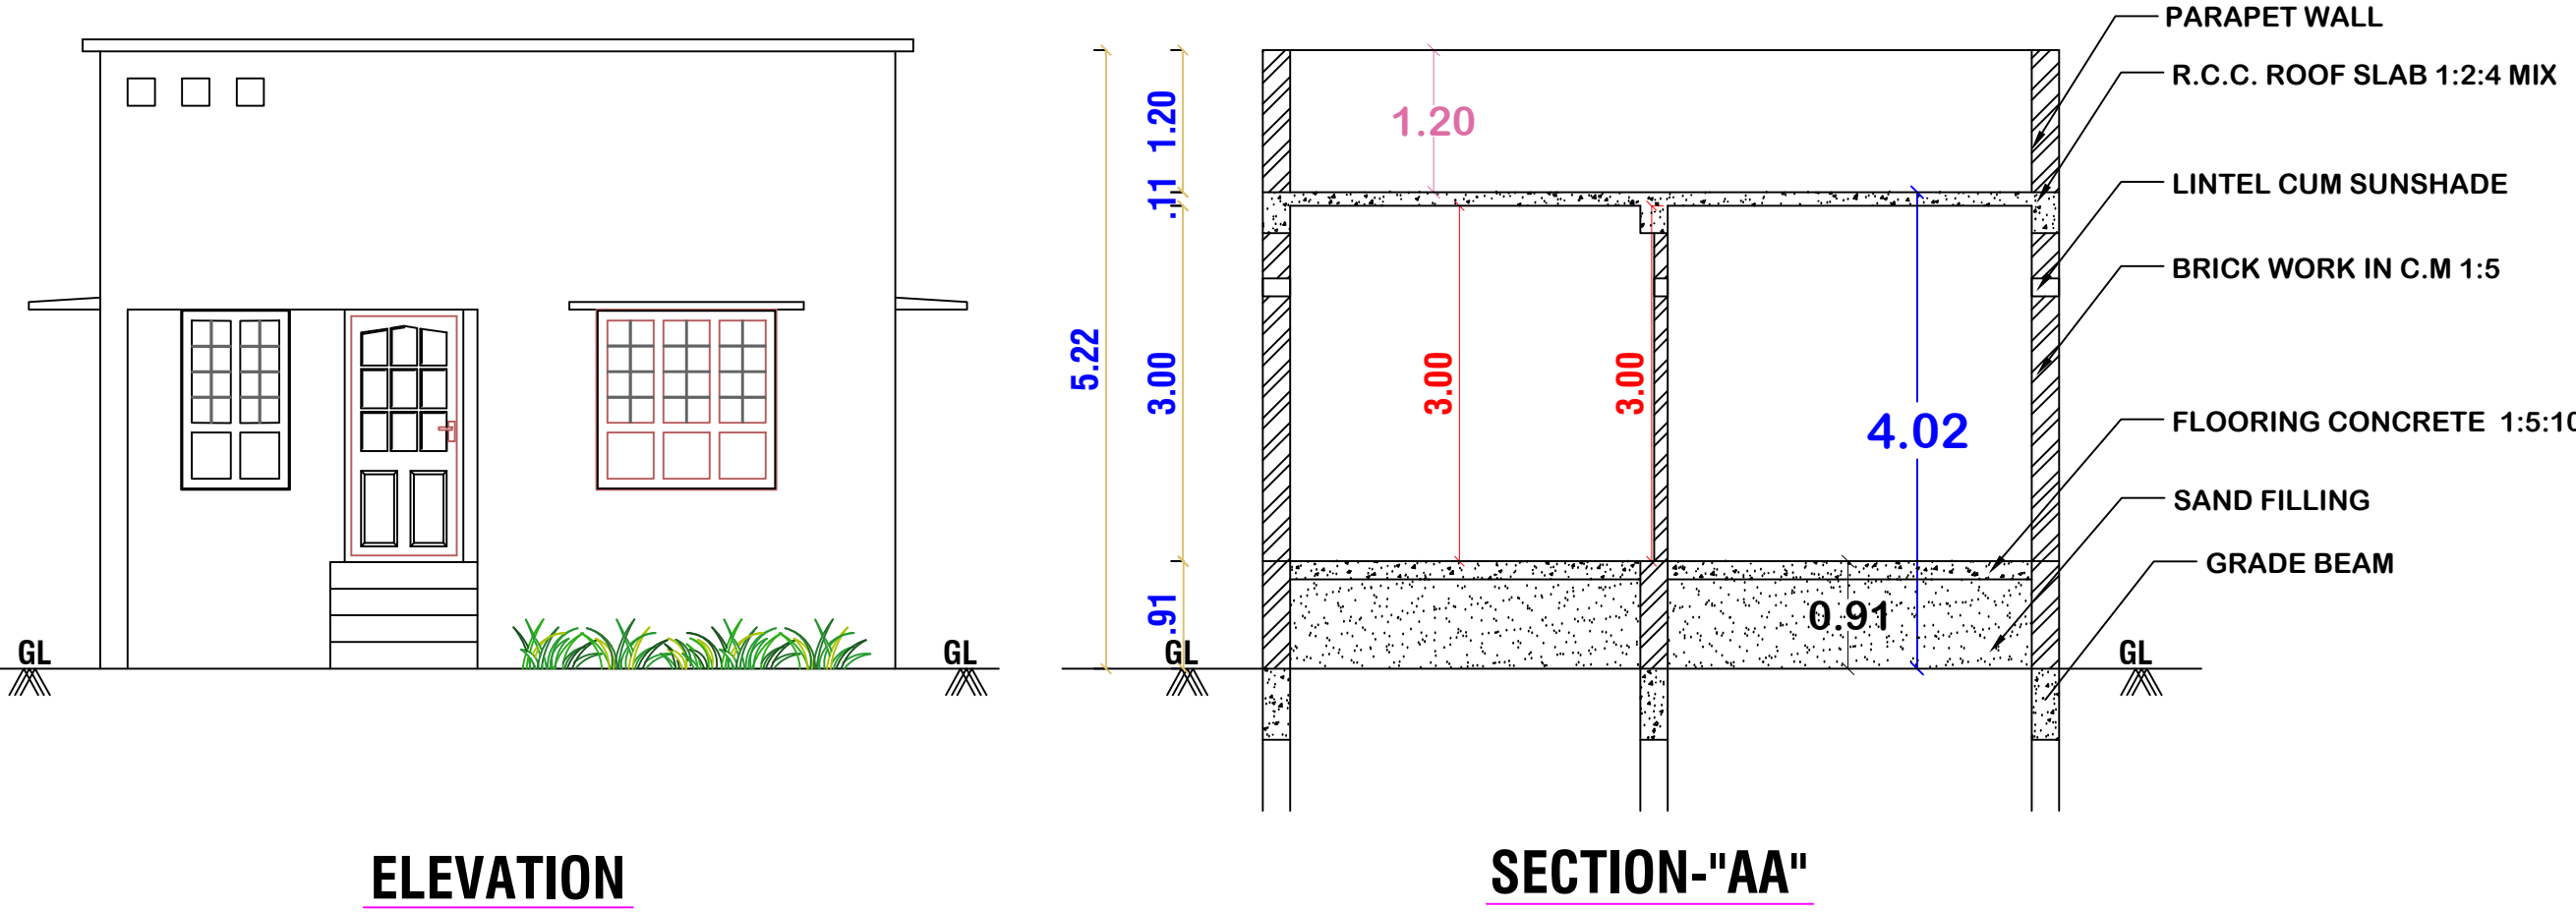

OFFICE USE

AREA DETAILS

REF.	DESCRIPTION	SQ.M	SQ.FT
□	SITE AREA	593.00	6383
□	PROP. PLINTH AREA IN G.F	55.74	600
□	OPEN AREA	537.26	5783
□	F.S.I	0.09	

JOINERY DETAILS

MD	Door	1.00 x 2.10
D1	Door	0.91 x 2.10
D2	Door	0.75 x 2.10
W	Window	1.50 x 1.50
W1	Window	1.20 x 1.50
V	Ventilator	0.90 x 0.60

ALL DIMENSIONS ARE IN METRE, SCALE 1:100

Note:

Waste Water Used for Garden
Rain Water harvesting Details Provided
Rain water harvesting tank to be provided

P. Ramadoss

APPLICANT

V. K. Nathan
Er. V.KAMALANATHAN, B.E.,
Civil Engineer
TP.R.E.No: 0003/2020
6/1400, Middle Street, Prathabaramapuram,
Nagapattinam - 611 111.
Ph: 98655 27762

ENGINEER