


PLAN SHOWING THE PROPOSED CONSTRUCTION OF R.C.C ROOF RESIDENTIAL BUILDING IN R.S NO : 59/7, AT BEACH ROAD, NORTH STREET, PRATHABARAMAPURAM VILLAGE AND PANCHAYAT, KILVELUR TALUK & NAGAPATTINAM DISTRICT.

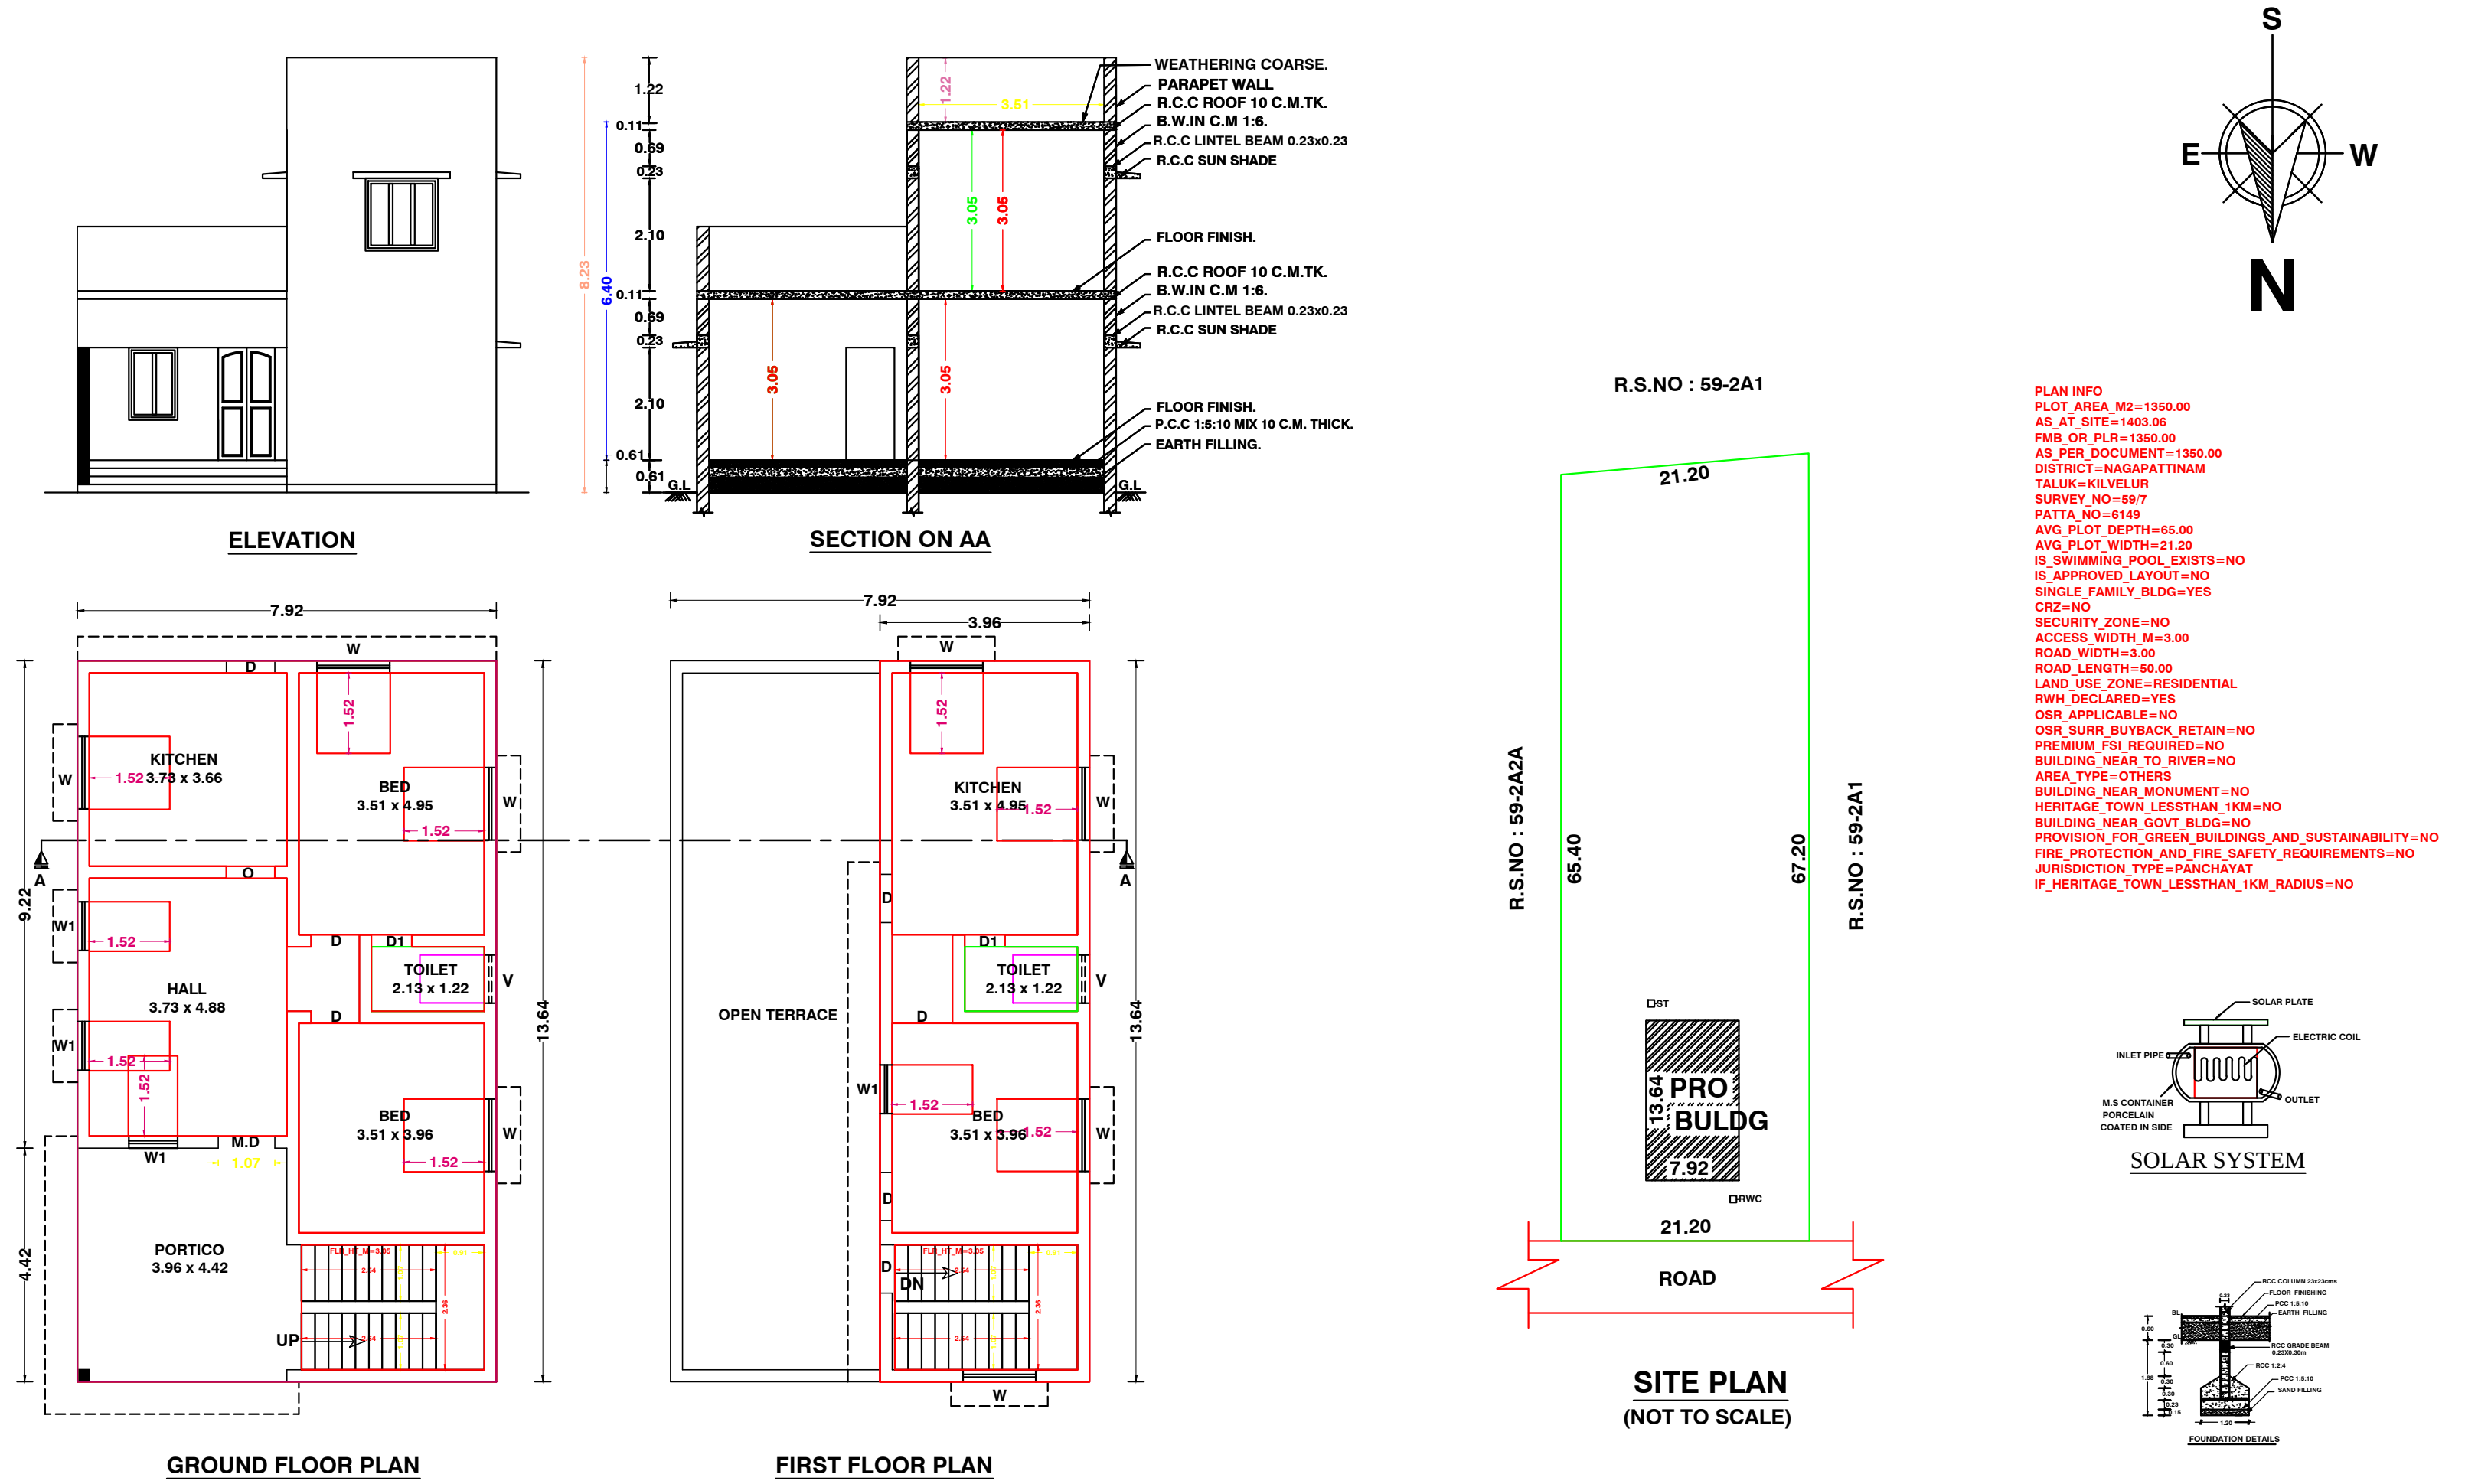

ALL DIMENSIONS ARE IN METER. SCALE-1:100

SCHEDULE OF JOINERY

M.D	-	MAIN DOOR	1.07 X 2.13
D	-	DOOR	0.90 X 2.13
D1	-	DOOR	0.75 X 2.13
W	-	WINDOW	1.37 X 1.37
V	-	VENTILATOR	0.90 X 0.60

AREA DETAILS

TOTAL PLOT AREA	-	1350.00 SQ.M.	14531 SQ.FT.
GROUND FLOOR AREA	-	108.09 SQ.M.	1163 SQ.FT.
FIRST FLOOR AREA	-	54.05 SQ.M.	582 SQ.FT.
OPEN AREA	-	1241.91 SQ.M.	13368 SQ.FT.

FLOOR SPACE INDEX

TOTAL FSI AREA	=	162.14 SQ.M. (1745 SQ.FT)
FLOOR SPACE INDEX (FSI)	-	$\frac{162.14}{1350.00} = 0.12$

COLOUR INDEX

PROPOSED	☐	BOUNDARY	☐	ROAD	☐
----------	--------------------------	----------	--------------------------	------	--------------------------

SPECIFICATION

1. R.C.C FOOTINGS FOR FOUNDATION IN M20 MIX
2. R.C.C. COLUMNS IN M20 MIX
3. R.C.C. ROOF SLAB AND BEAMS IN M20 MIX
4. 9" BRICK WORK IN C.M 1:5 IN SUPER STRUCTURE
5. COUNTRY WOOD DOORS WITH FLUSH SHUTTERS
6. COUNRTY WOOD GLAZED WINDOWS
7. INTERNAL PLASTERING IN C.M 1:4
8. EXTERNAL PLASTERING IN CM 1:5
9. WEATHERING COURSE IN BRICK JELLY LIME CONCRETE 1:3 MIX
10. WEATHERING TILES IN 9"x9" BURNT CLAY TILES IN LAID IN1:3 MIX

APPLICANT

Mr. J. Veerasekaran

Mr. J. VEERASEKARAN.,
LICENSED ENGINEER

Er. B. Govendhan
Er.B. GOVENDHAN, B.E.,
Registered Engineer
Reg.No: NGT/RE-II/2023/08
3/525, Pudupalli East - 611 112.
Mobile: 93443 89860

