

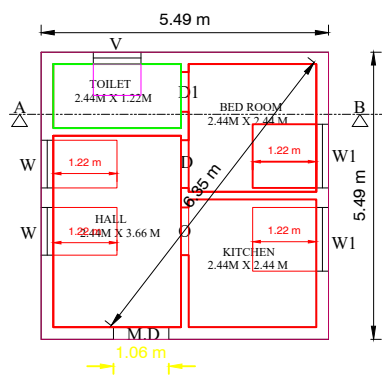
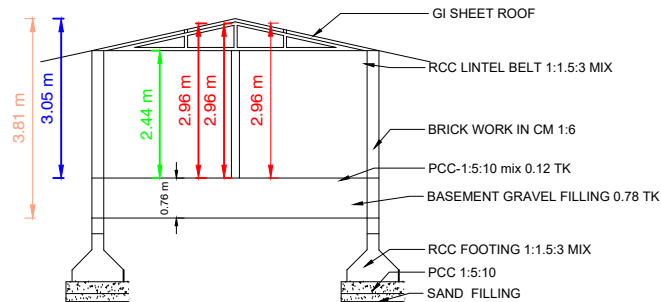
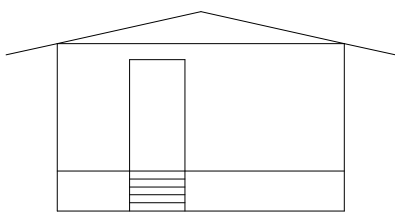
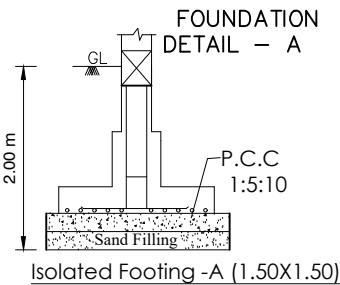


PLAN SHOWING THE PROPOSED CONSTRUCTION OF GI SHEET ROOF
RESIDENTIAL BUILDING AT NEW SF.NO:366/10B1,PATTA NO:15119,
SINGALANDHAPURAM VILLAGE AND PANCHAYAT,RASIPURAM-TK,
NAMAKKAL-DT.



APPLICANT : Mr.E.MANI S/o Mr. EDUMBAN

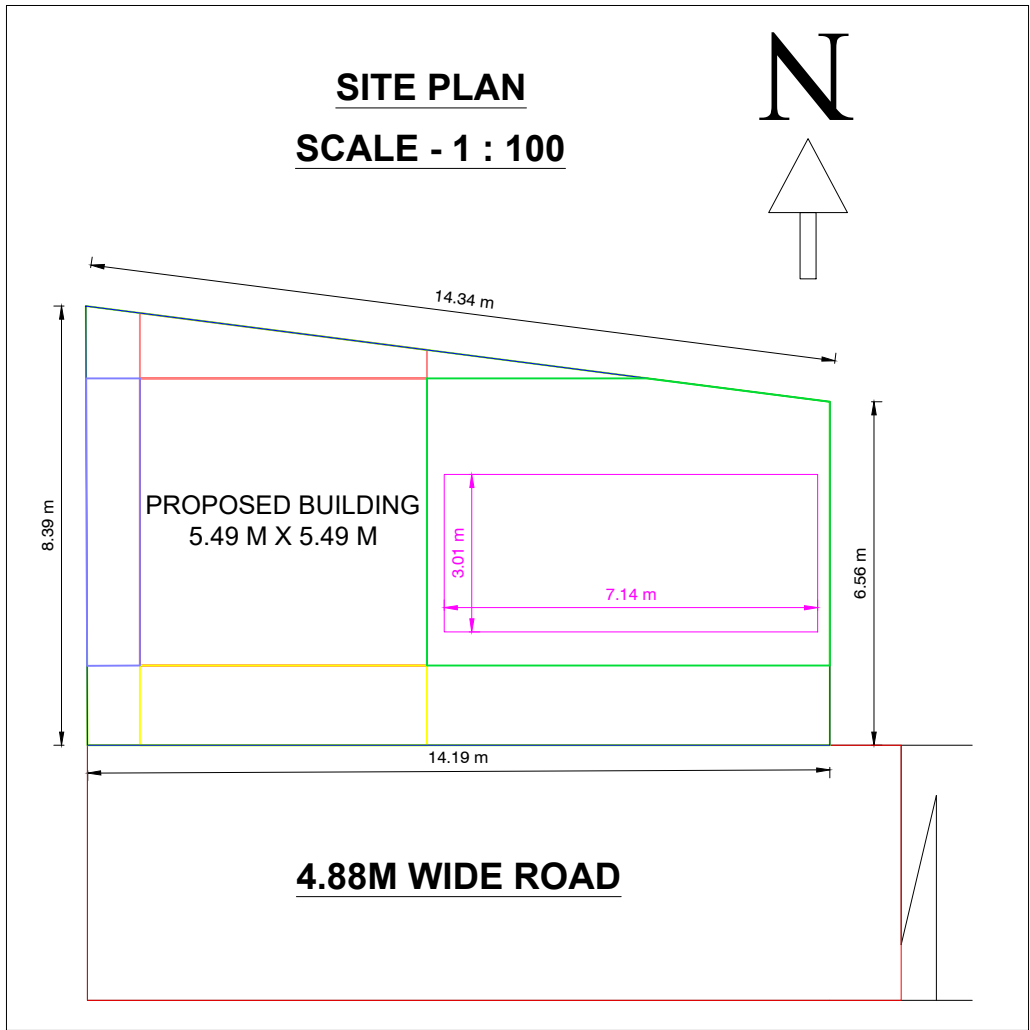


PLAN
[SOUTH FACING]

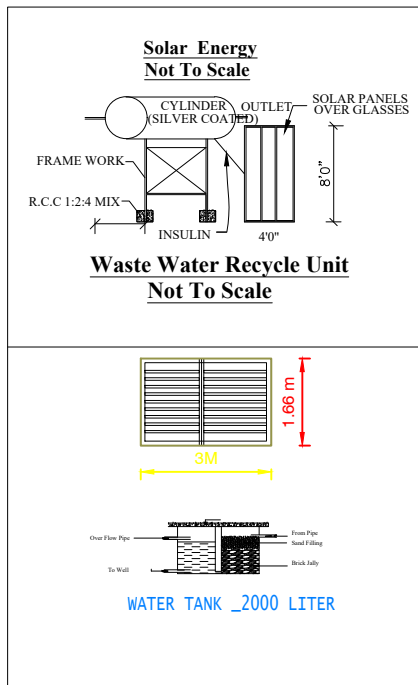

(Not to Scale)

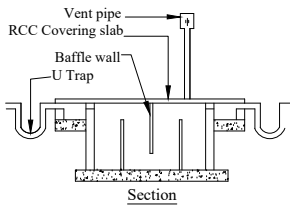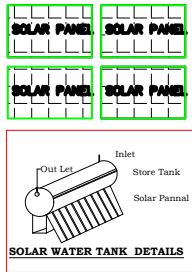

Section

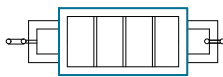

Plan


Using 'U' type trap 2 Nos in inlet,
outlet & Ventpipe will be covered with
mosquito proof covering net in inner side of
vent pipe and top of vent pipe

Septic Tank With U Trap
Not To Scale

LEGEND:-

OWNER'S BOUNDARY SHOWN IN GREEN--- -- --
PROPOSED CONSTRUCTION SHOWN IN RED--- -- --
EXISTING ROAD SHOWN IN YELLOW- -- --

JOINERIES:-			
M.D.W--- MAIN DOOR---	3'6" X 7'0"	1.06 X 2.13	
D --- DOOR ---	3'0" X 7'0"	0.91 X 2.13	
D1 --- DOOR ---	2'6" X 7'0"	0.76 X 2.13	
W2--- WINDOW ---	6'0" X 6'0"	1.83X 1.83	
W --- WINDOW ---	3'0" X 4'0"	0.91 X 1.22	
V1 --- VENTILATOR ---	3'0" X 2'0"	0.91 X 0.60	

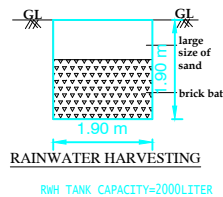

AREA DETAILS	SQ.M	SQ.FT
Site Area (As per Document)	106.18	1142.94
Site Area (As per Patta)	Hectare 0-1.30 ARS	
Site Area (As per Site condition)	106.18	1142.94
Pro. Ground floor Plinth Area [FSI]	30.14	324.43
Pro. Ground floor Carpet Area	24.20	260.49
Vacant Area	76.03	818.51

APPLICANT :-

REGISTERED ENGINEER :-

SIDDHARTH CONSTRUCTIONS
Er. V. BOOBALAN, M.E., (Struct).,
LICENSE BUILDING SURVEYOR,
Reg . No. 053/LS/2020/1422
PUDUCHATRAM, PACHAL (PO),
NAMAKKAL (TK & DT)-637 018.
CELL : 86674 01349,96593 23241

OFFICE USE