




ELEVATION

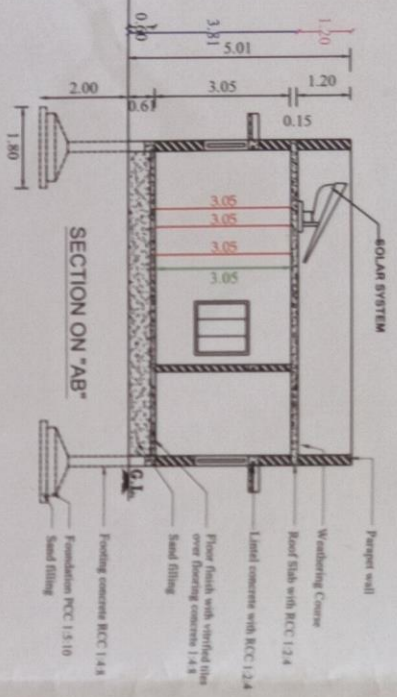



SECTION ON "AB"

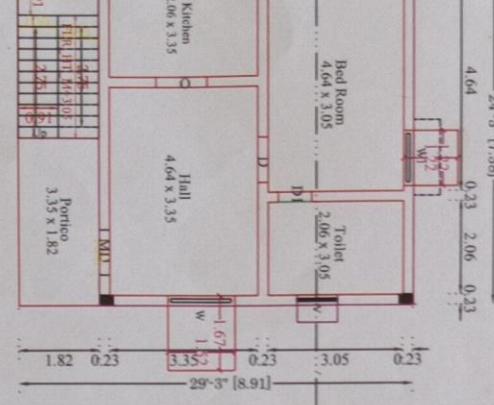


GROUND FLOOR PLAN

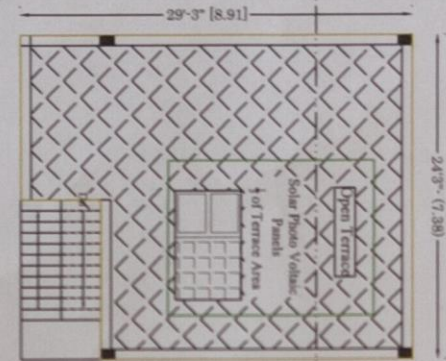


N

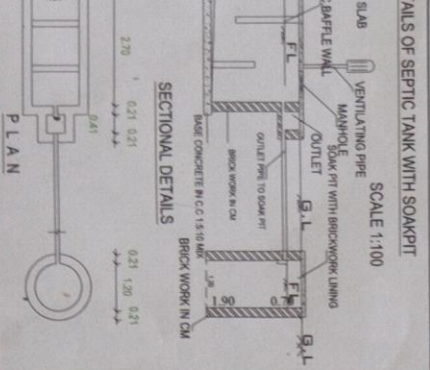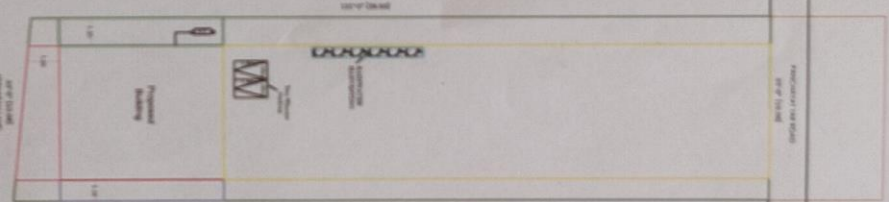


DETAILS OF SEPTIC TANK WITH SOAK PIT

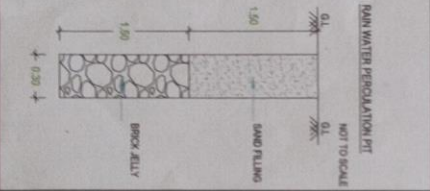


RAIN WATER HARVESTING PIT

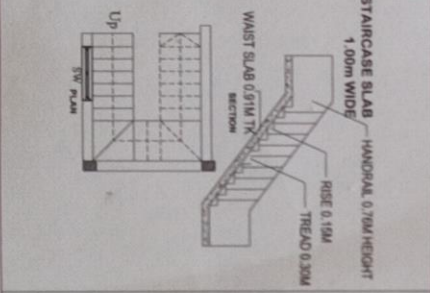


STAIRCASE SLAB

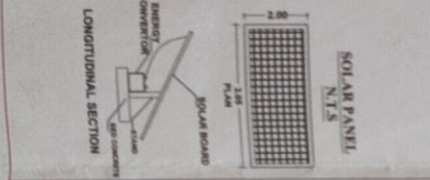

SOLAR PANEL

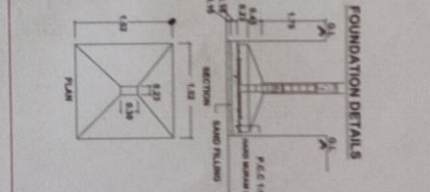

FOUNDATION DETAILS

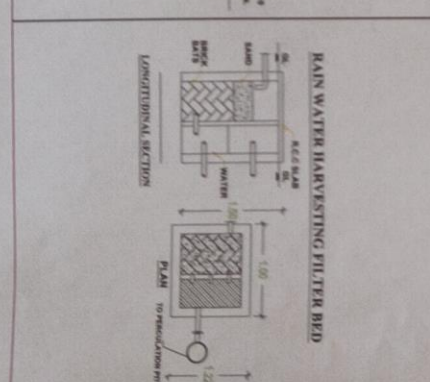

RAIN WATER HARVESTING FILTER BED

Block Name	Floor Name	Total Building Area
Residential	Floor-Ground	709.31
	Total	65.80

JOINERIES DETAILS

MAIN DOOR	MD	1.00x2.13	WINDOW	W	1.5
DOOR	D	1.00x2.13	WINDOW	W1	1.2
DOOR	D1	0.76x2.13	WINDOW	W2	1.0
OPEN	O	1.00x2.13	VENTILATOR	V	0.6

PARKING DETAILS

Parking Category	Disposing Units	Cars Required	Cars Provided	Two Wh Required
Residential Above 75	0	0	0	1
Visitors Parking 10%	0	0	0	0
Total	0	0	0	1

LEGEND

PLATEMB AREA	407.00
DOCUMENT AREA	407.00
SUPER IMPOSED PILOT AREA	407.00
Pilot Coverage	15.97 %
Floor Space Index	Super Imposed Pilot 65.80 = 0.15 < 407.00

REFERENCE:

SITE BOUNDARY SHOWN IN GREEN
PROPOSED CONSTRUCTION SHOWN IN RED
EXISTING ROAD SHOWN IN YELLOW
SCALE 1:100

NOTE:

- All the Dimension are in Meter
- SCALE 1:100
- All Sunshade Projections will be less than nor equal
- Mechanical Ventilation Will be Provided whenever

APPLICANT:

Mr. V. Marimuthu

REGISTERED ENGINEER

Mr. T. Deepankumar, B.E. (CIVIL),
Registered Engineer Grade-III
Triple D Construction,
Anna Complex, 1st Floor,
S.D. Road, Tiruchengode
C/No- 93841 56411