


PLAN SHOWING THE PROPOSED CONSTRUCTION OF R.C.C.ROOF [GROUND FLOOR] RESIDENTIAL BUILDING IN S.F.NO:469/3, PATTA NO:3645, AT AKKALAMPATTI VILLAGE & PANCHAYAT, ELACHIPALAIYAM UNION, TIRUCHENGODE [T.K], NAMAKKAL[D.T].

Applicant Name : MR. S.KUMARAVEL,
S/o. R.SELLAPPAN.

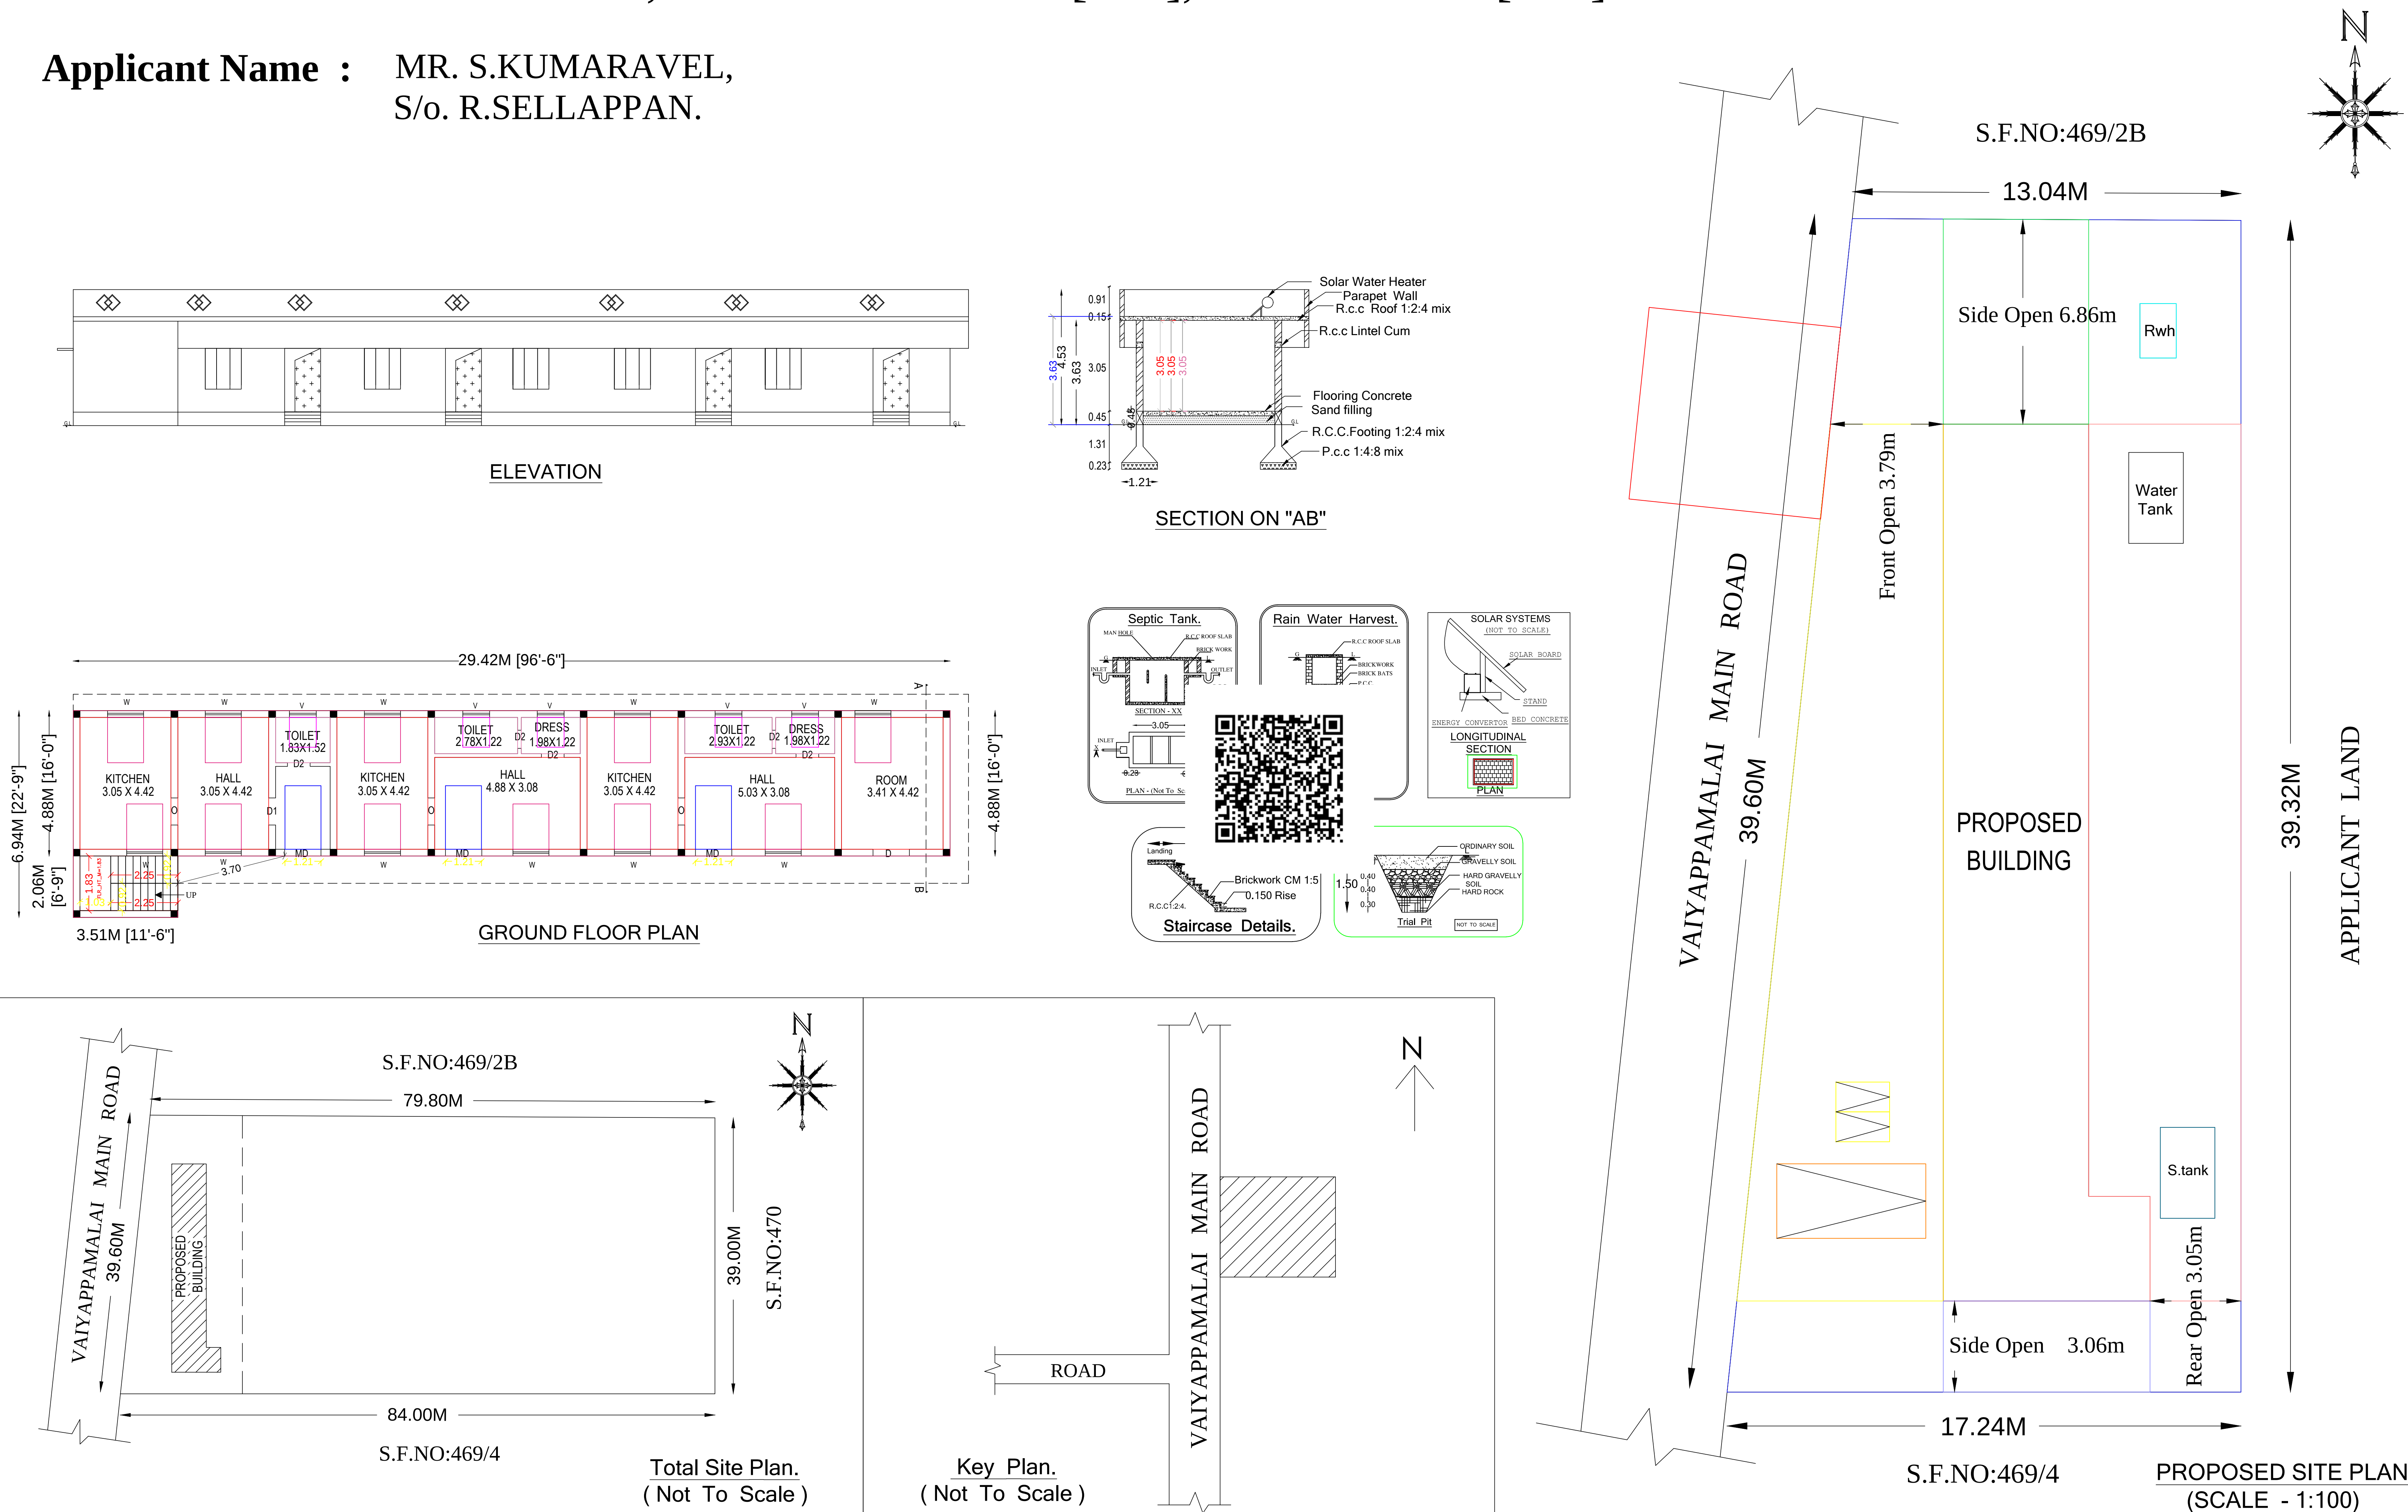

OFFICE USE

REFERENCE :-		METER
DOOR	MD	1.22 X 2.13
DOOR	D1	1.00 X 2.13
DOOR	D2	0.76 X 2.13
WINDOW	W	1.22 X 1.52
VENTILATER	V	1.00 X 0.60
OPEN	O	1.00 X 2.13

AREA DETAILS :-	Sq.ft	Sq.m
Total Site Area - 34444.51 - 3200.00 [0.79 ACRE]		
Proposed Site Area - 6428.25 - 597.42		
PLINTH AREA - 1621.62 - 150.71		
CARPET AREA - 1071.00 - 99.53		
OPEN AREA - 4806.63 - 446.71		
FLOOR SPACE INDEX - 0.25		
PLOT COVERAGE --- 25.23 %		

APPLICANT

S. Kumaravel

ENGINEER

Er. B. DHIVAKAR
Civil Engineer & Builders,
Licensed Building Surveyor,
KS Complex, Velagoundampatti,
Namakkal - 637 212.