


PLAN SHOWING THE PROPOSED CONSTRUCTION OF GROUND FLOOR RCC ROOF RESIDENTIAL BUILDING IN OLD S.F.NO:35/1, NEW S.F.NO:35/13.,
PLOT NO:06, PATTa NO:560, AT SENGUTHAR NAGAR, NEIKARAPATTI VILLAGE, T.KAILASAMPALAYAM PANCHAYAT, TIRUCHENGODE TALUK, NAMKKAL DISTRICT.

APPLICANT:
THIRU R.KARTHIKEYAN
S/O THIRU U.RAJAMANICKAM

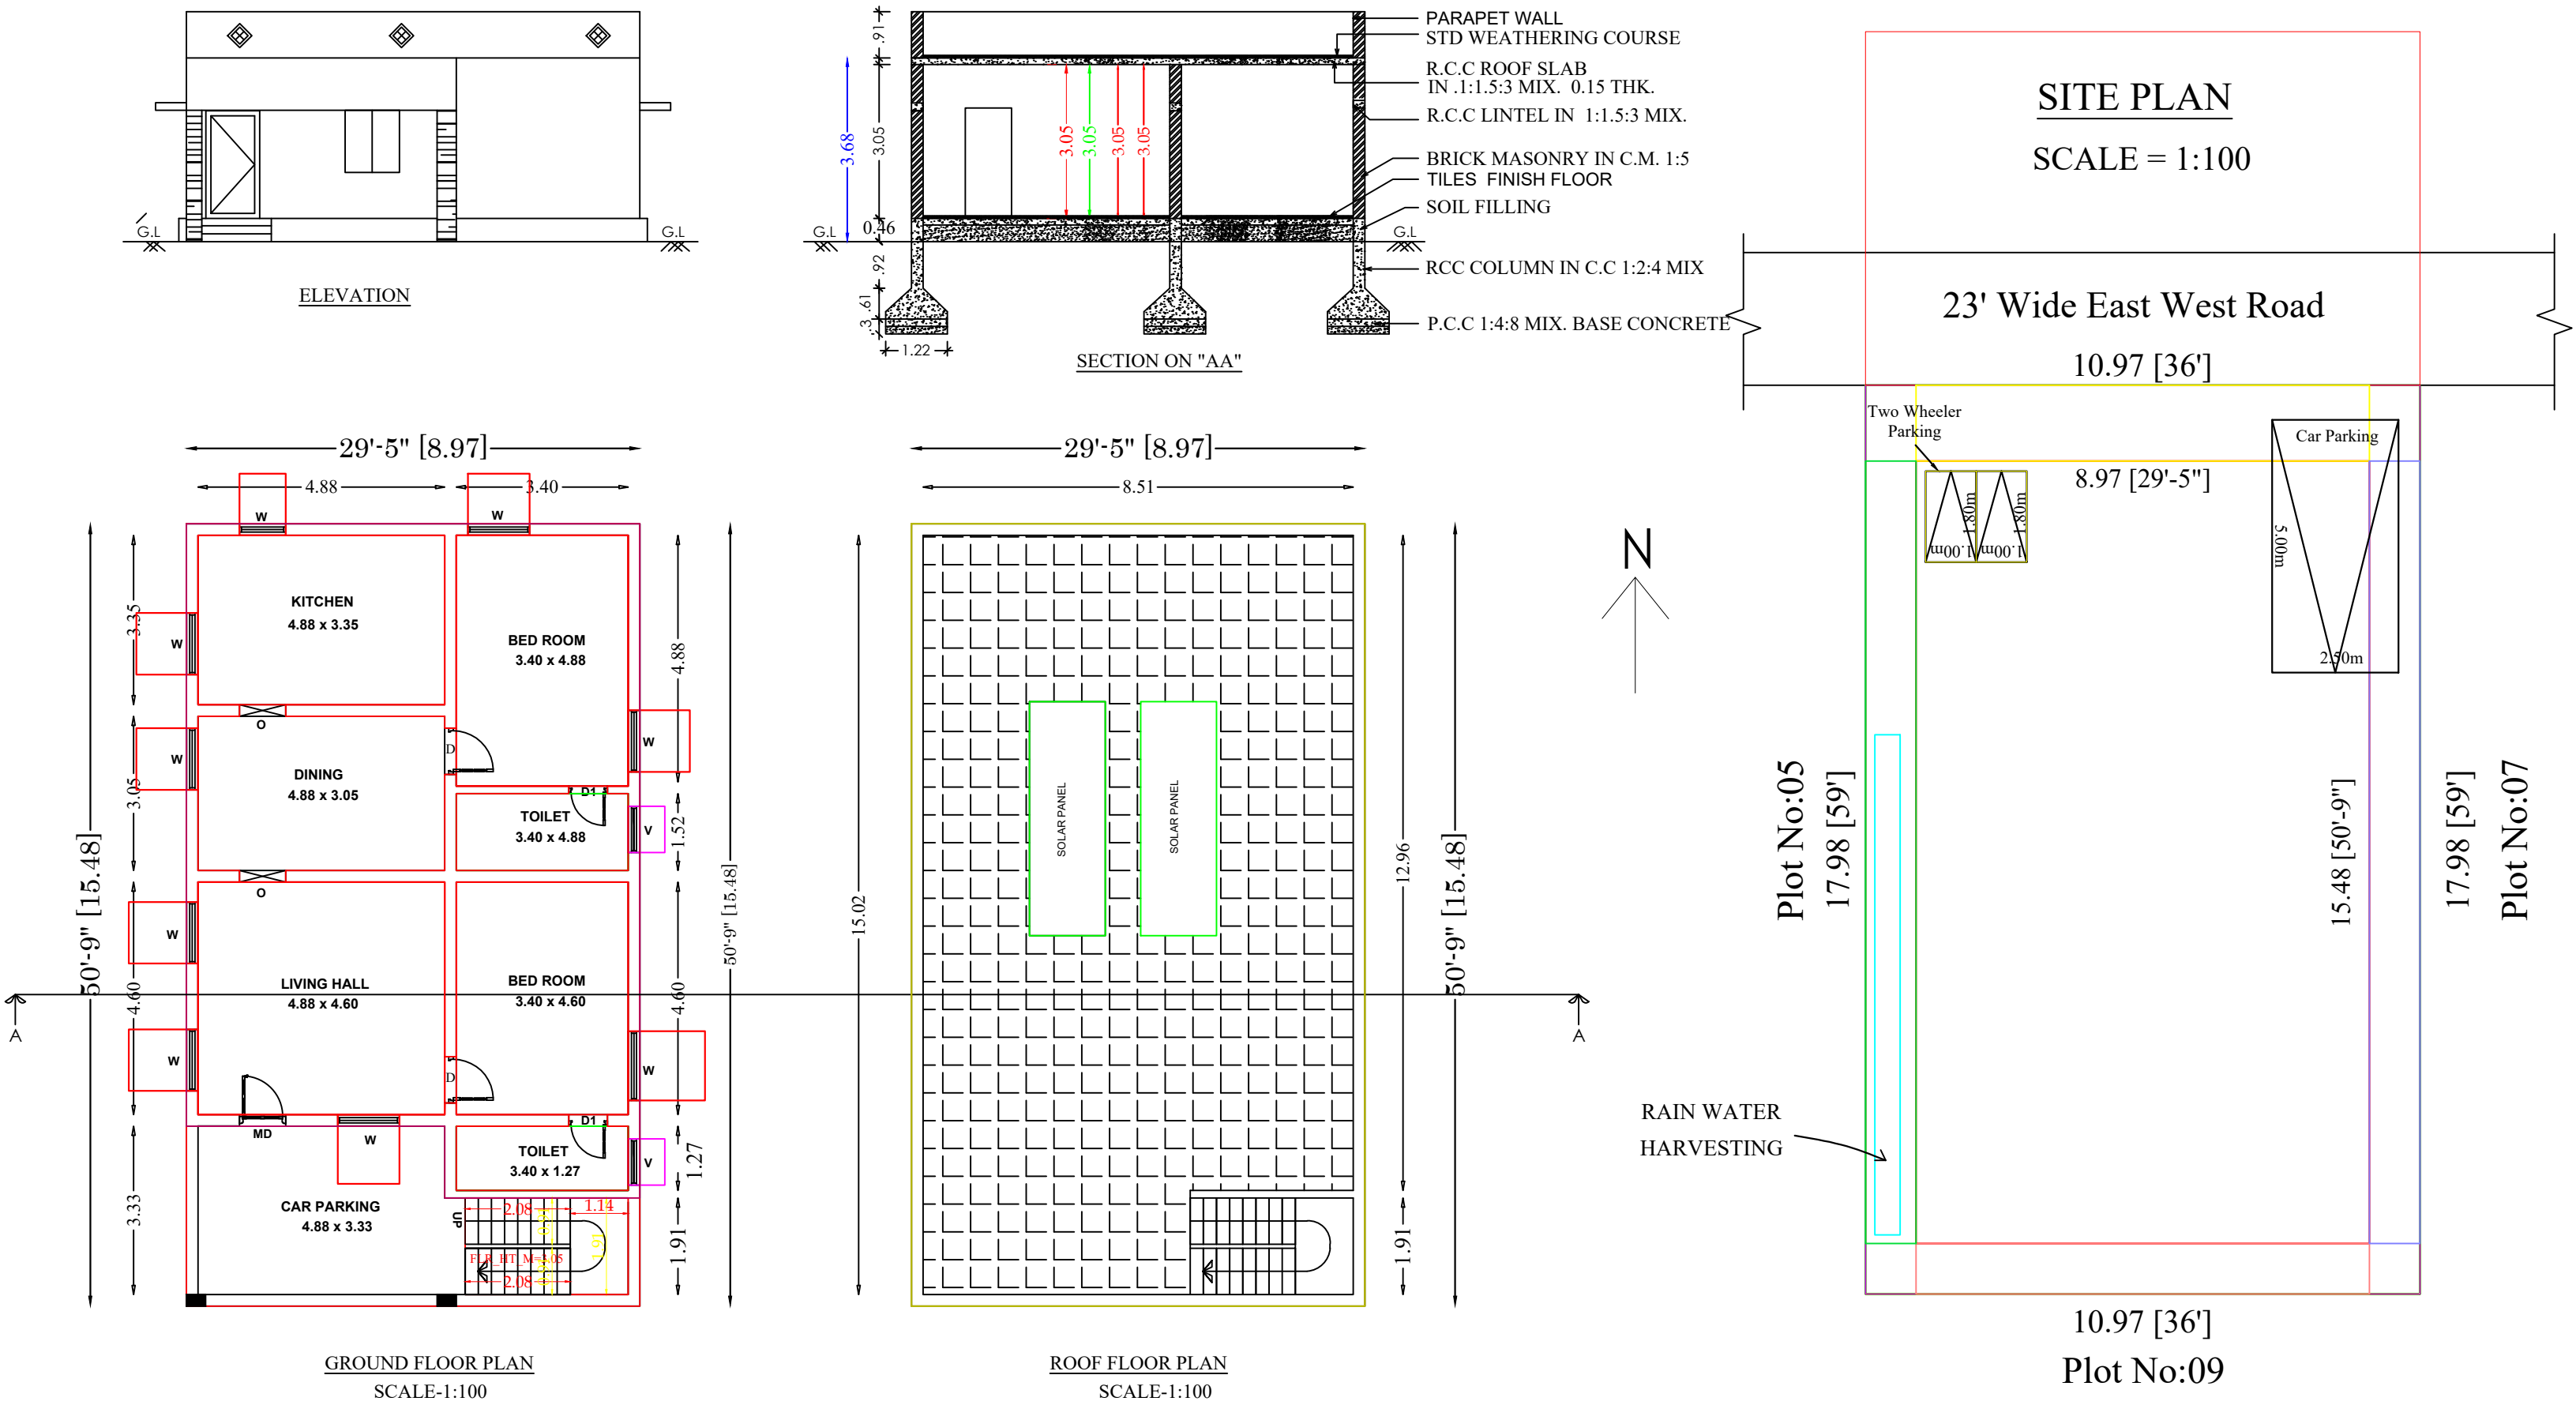

E USE:



SCALE = 1"=8'-0" (1:100) All Dimensions Are In Metre







SCHEDULE OF JOINERIES		
DESCRIPTION	SIZE IN FEET	SIZE IN M
Main Door	3'0" x 7'0"	0.91 x 2.13
Door	3'0" x 7'0"	0.91 x 2.13
Open	3'0" x 7'0"	0.91 x 2.13
Window	4'0" x 3'6"	1.22 x 1.07
Ventilator	2'6" x 2'0"	0.76 x 0.61

AREA OF THE PROPOSED CONSTRUCTION DETAILS

DETAILS	Sq.Ft	Sq.Mt
Area of the Site	2124.00	197.32
Plinth Area of the Pro.Building (G.F)	1494.47	138.84
Carpet Area of the Pro.Building (G.F)	1041.85	96.79
Area of Open Space	629.53	58.48

COLOUR INDEX	
	SITE BOUNDRY
	PROPOSED BUILDING
	ROAD

APPLICANT:

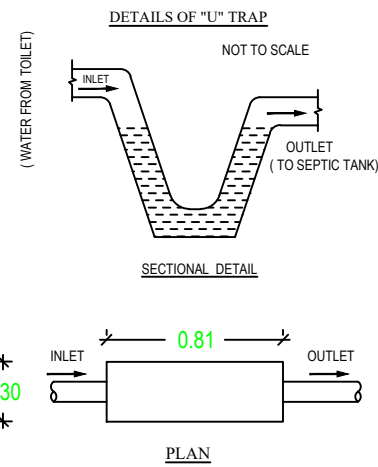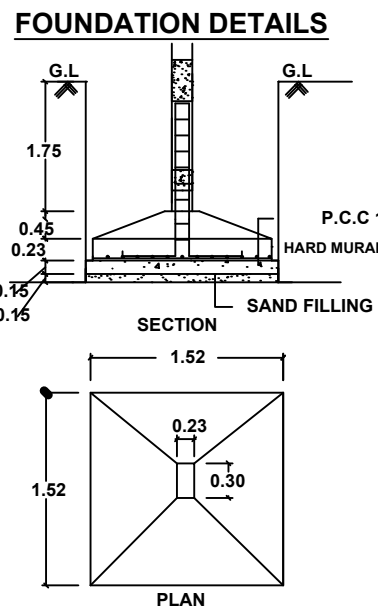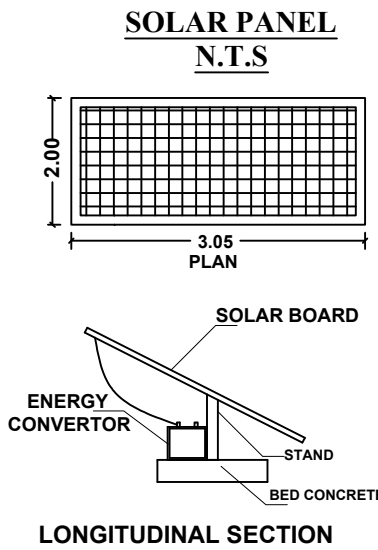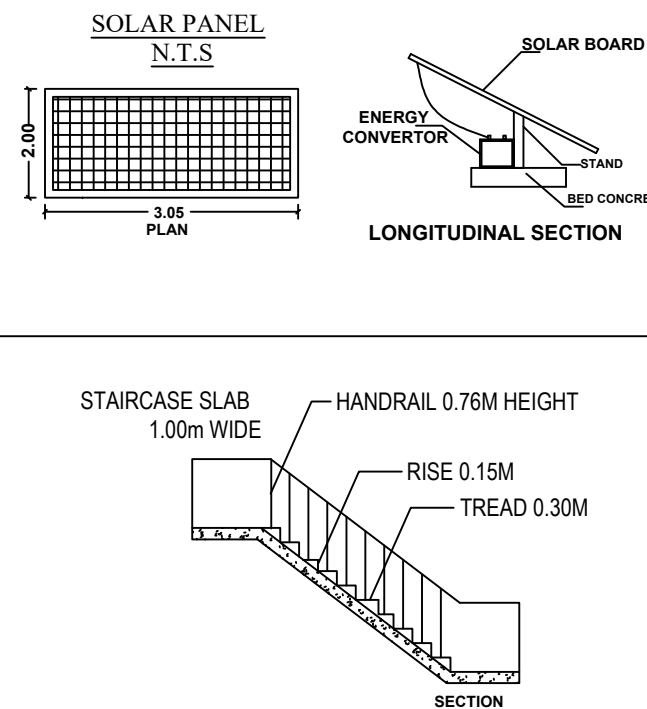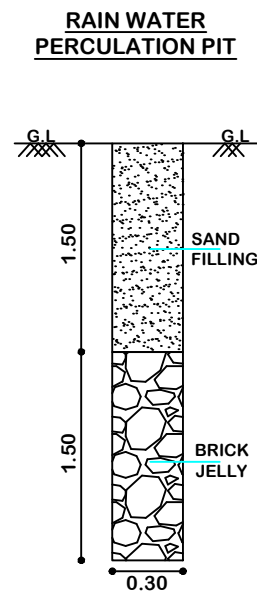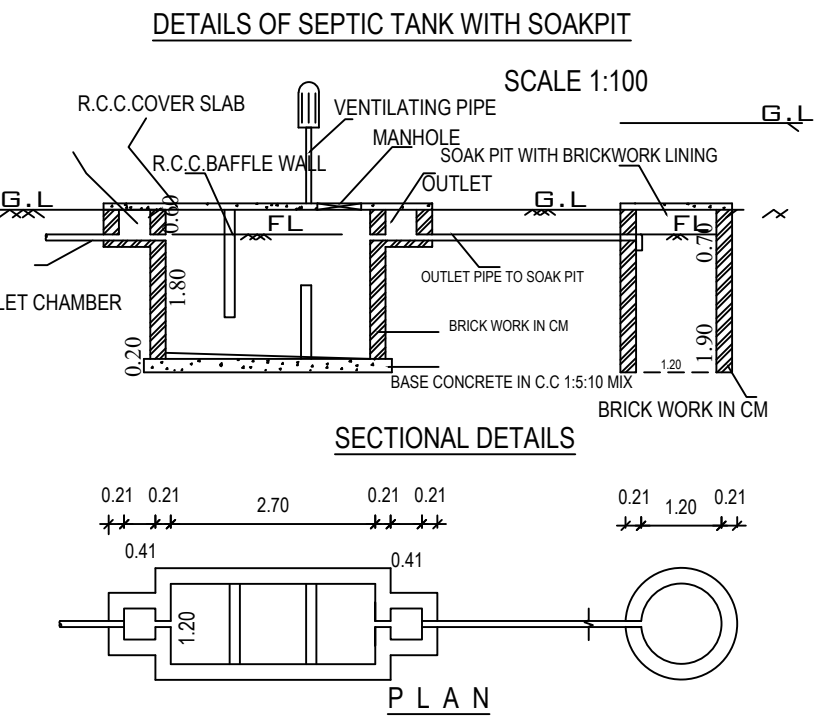

ENGINEER: