



PLAN SHOWING THE PROPOSED CONSTRUCTION OF THE RCC ROOF RESIDENTIAL BUILDING AT OLD S.NO.165/4PA,NEW SF.NO:786/28, PATTA NO.1451,NAVANI VILLAGE AND PANCHAYAT ,NAMAKKAL-TK, NAMAKKAL-DT.


APPLICANT : Mr.ANGURAJ S/o Mr.ANGAMUTHU

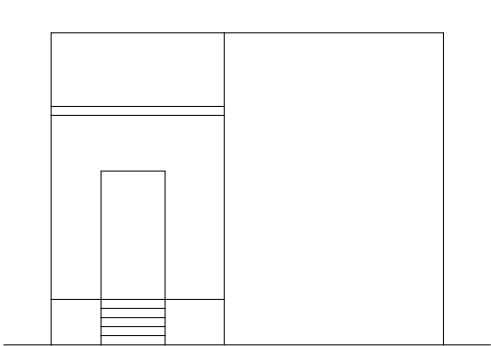


ELEVATION

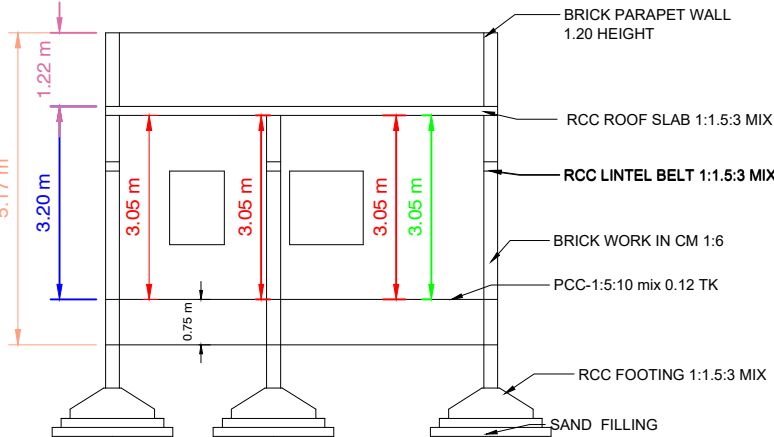

SECTION"AB"

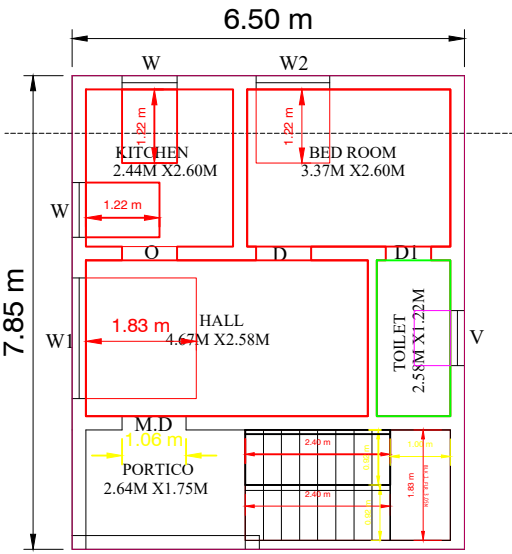


GROUND FLOOR PLAN
[NORTH FACING]

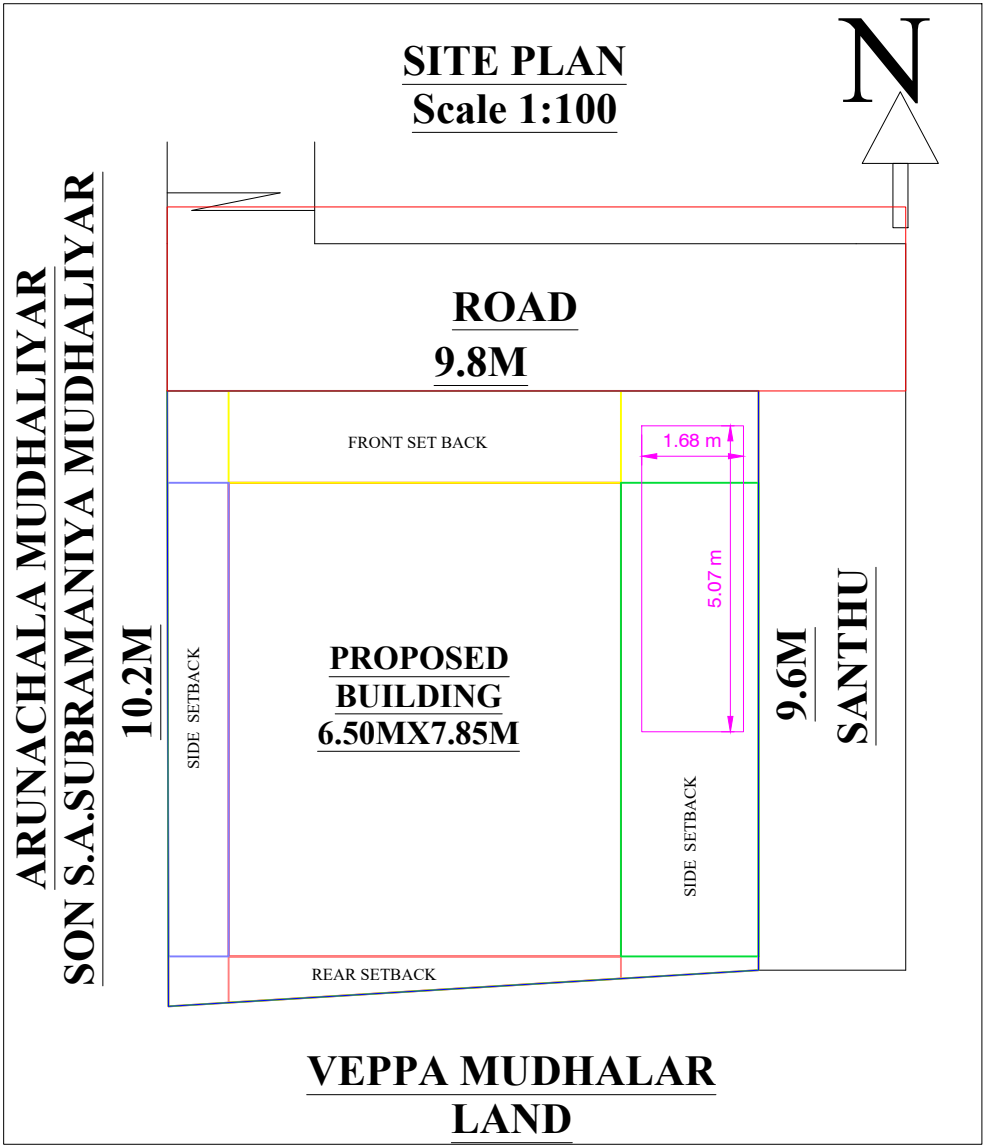

SITE PLAN
Scale 1:100


JOINERIES:-		
M.D/W--- MAIN DOOR---	3'6" X 7'0"	1.06 X 2.13
D ---- DOOR ----	3'0" X 7'0"	0.91 X 2.13
D1 ---DOOR ---	2'6" X 7'0"	0.76 X 2.13
O ----OPEN ----	3'0" X 7'0"	0.90 X 2.13
W2--- WINDOW ---	6'0" X 6'0"	1.83X 1.83
W --- WINDOW ---	3'0" X 4'0"	0.91 X 1.22
W1 --- WINDOW ---	4'0" X 4'0"	1.22X 1.22
V1 ---- VENTILATOR ----	3'0" X 2'0"	0.91 X 0.60

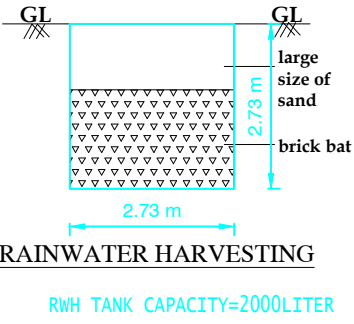



AREA DETAILS	Sq.Mt	Sq.Ft
Site Area (As per Document)	80.00	861.14
Site Area (As per Patta)	80.00	861.14
Site Area (As per Site condition)	80.00	861.14
Pro. Ground floor Plinth Area [FSI]	51.03	549.30
Pro. Ground floor Carpet Area	30.89	332.50
Open Area (Vacant site area)	28.96	311.84

LEGEND:-
OWNER'S BOUNDARY SHOWN IN GREEN----- ☐
PROPOSED CONSTRUCTION SHOWN IN RED----- ☐
EXISTING ROAD SHOWN IN YELLOW----- ☐


OFFICE USE ONLY :-

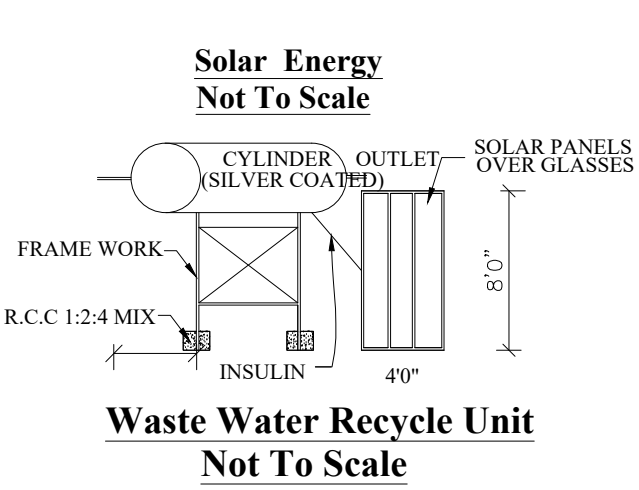



Waste Water Recycle Unit
Not To Scale

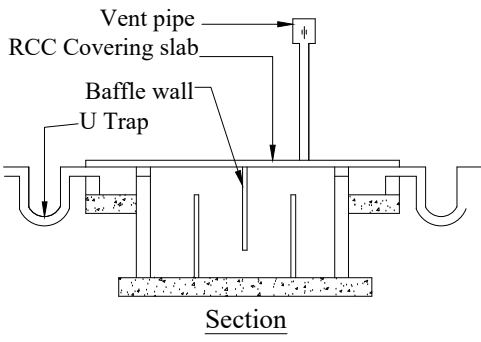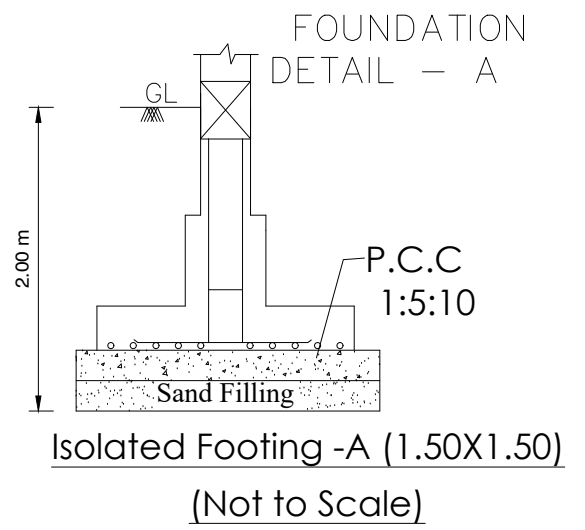

Septic Tank With U Trap
Not To Scale

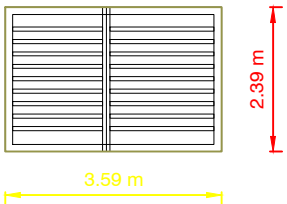

WATER TANK _2000 LITER

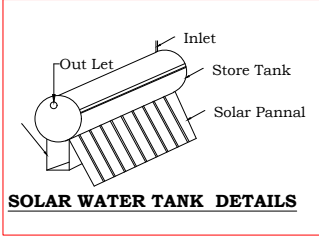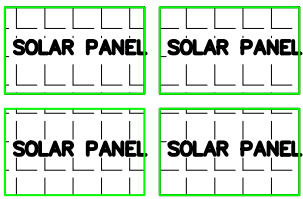

SOLAR WATER TANK DETAILS

APPLICANT :-

[Signature]

REGISTERED ENGINEER :-

[Signature]

SIDDHARTH CONSTRUCTIONS
Er. V. BOOBALAN, M.E., (Struct).,
LICENSE BUILDING SURVEYOR,
Reg . No. 053/LS/2020/1422
PUDUCHATRAM, PACHAL (PO),
NAMAKKAL (TK & DT)-637 018.
CELL : 86674 01349, 96593 23241