
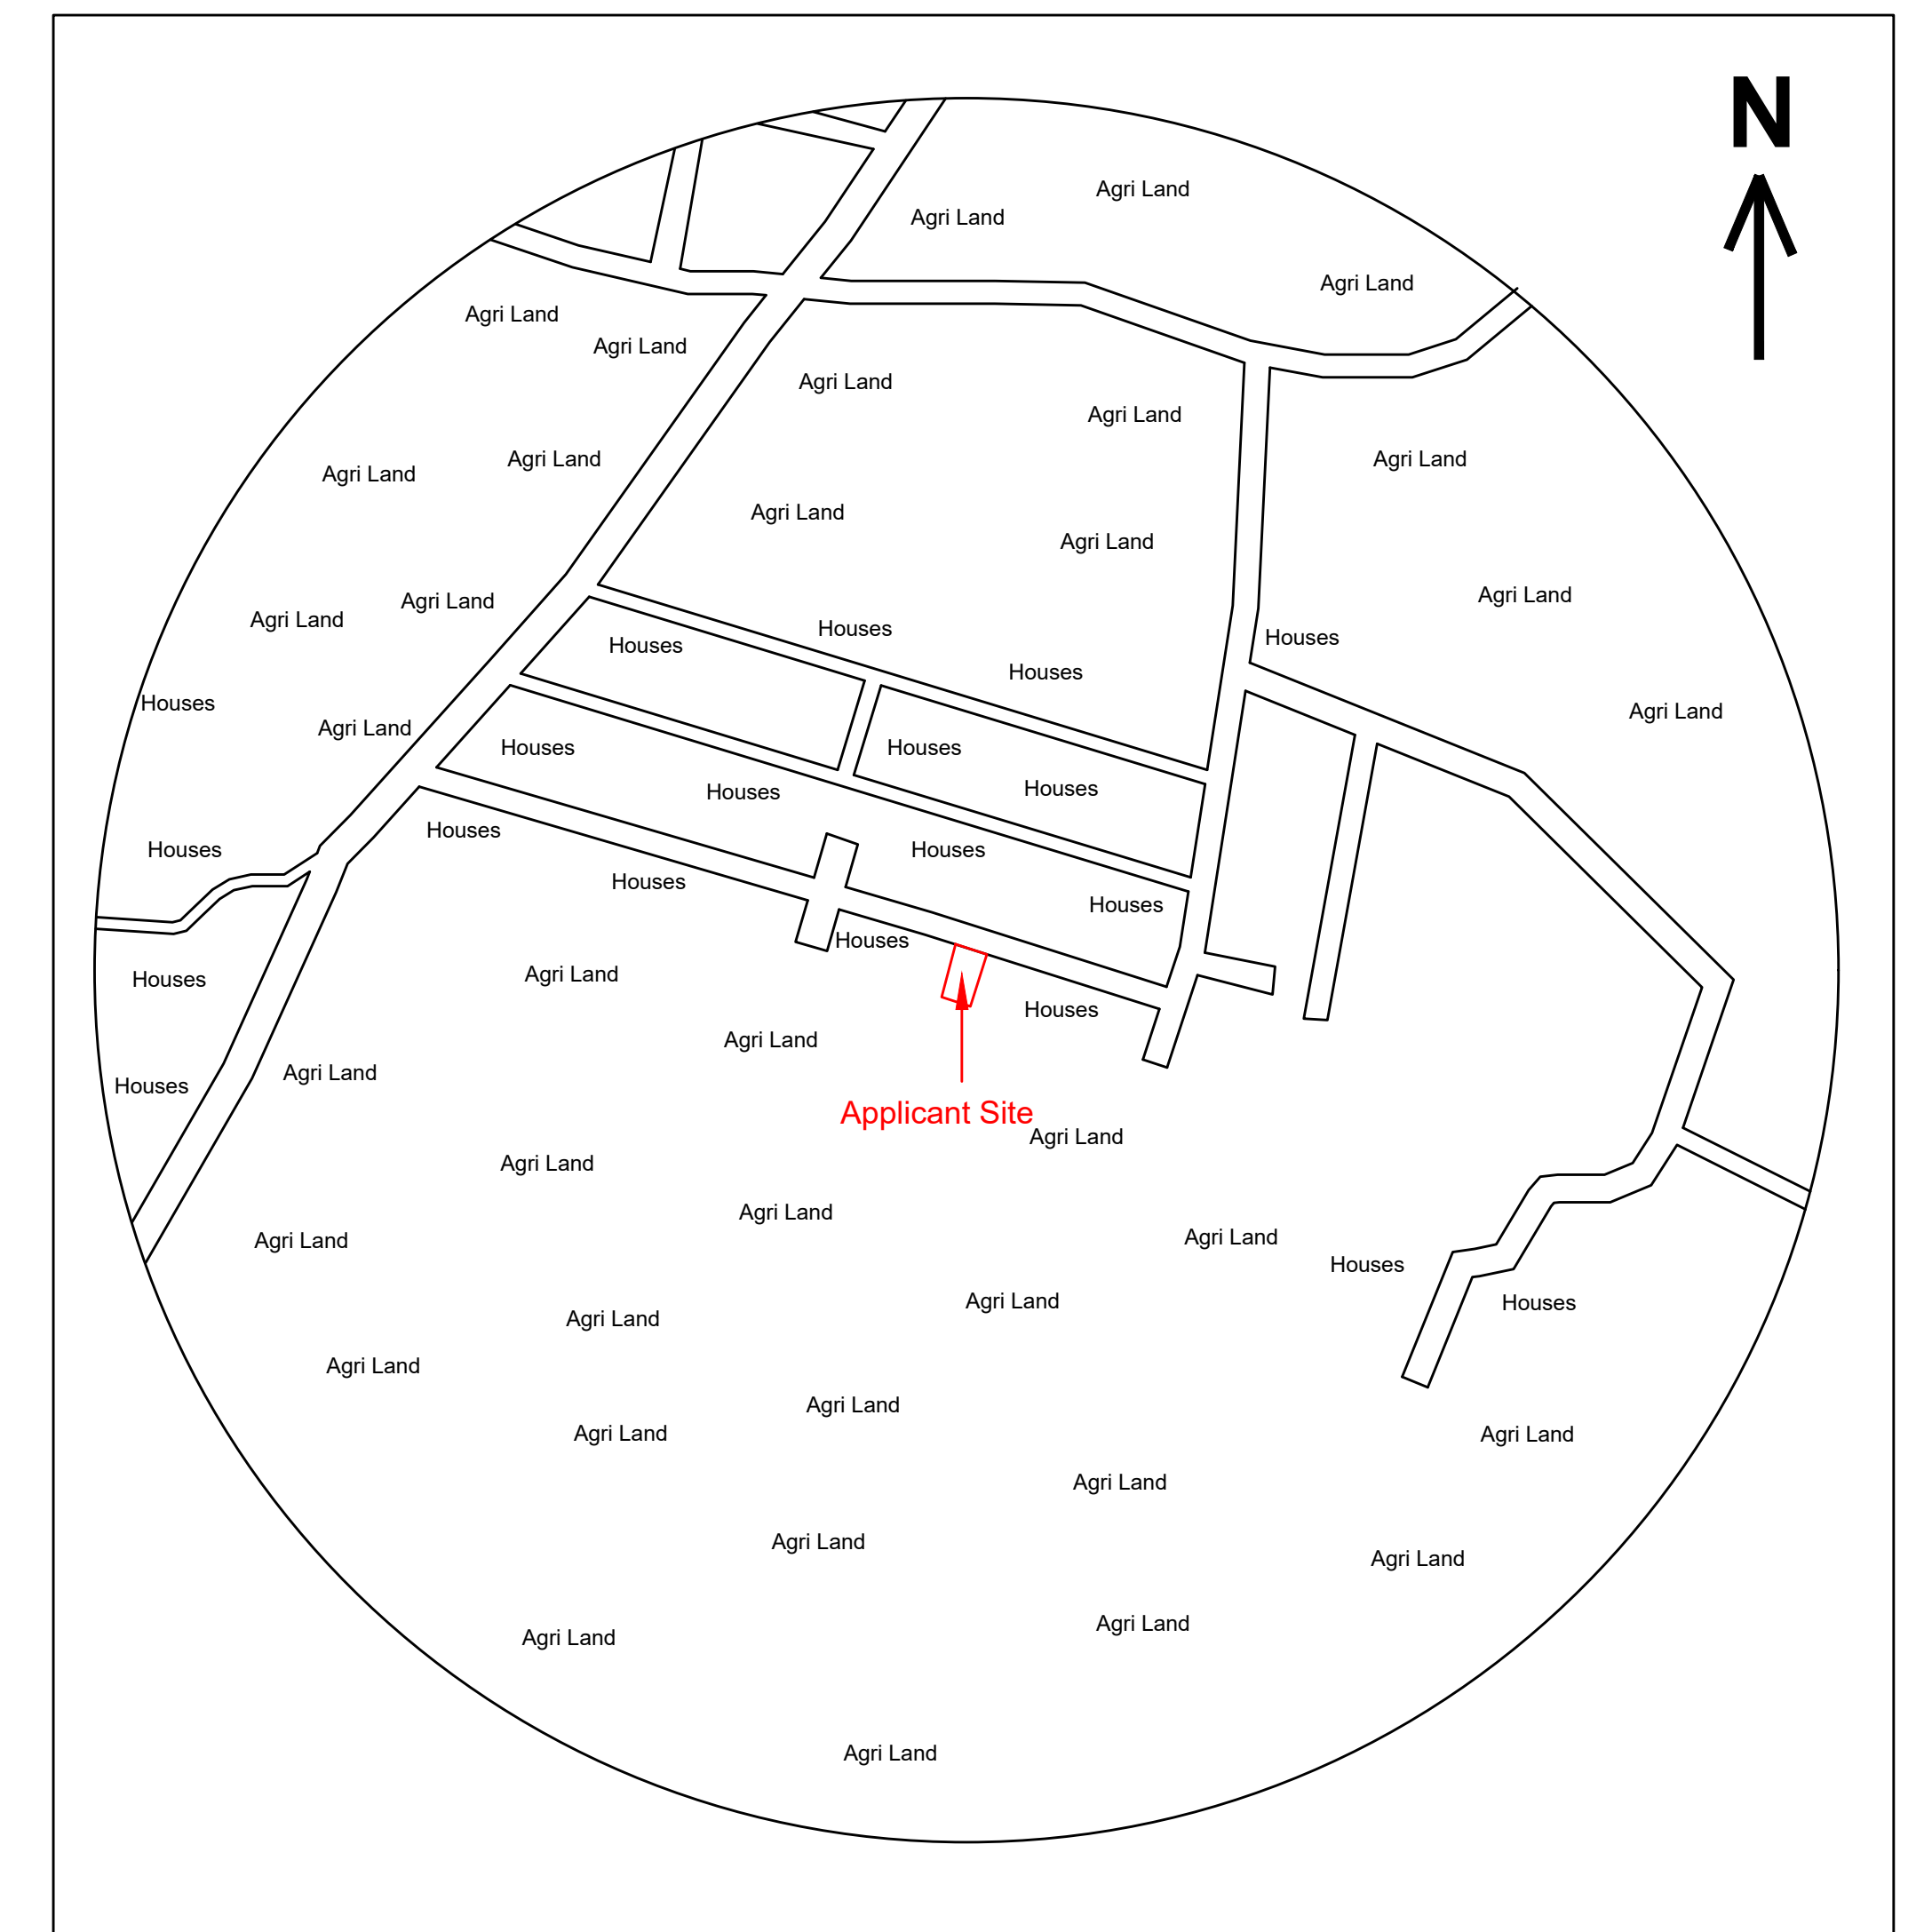
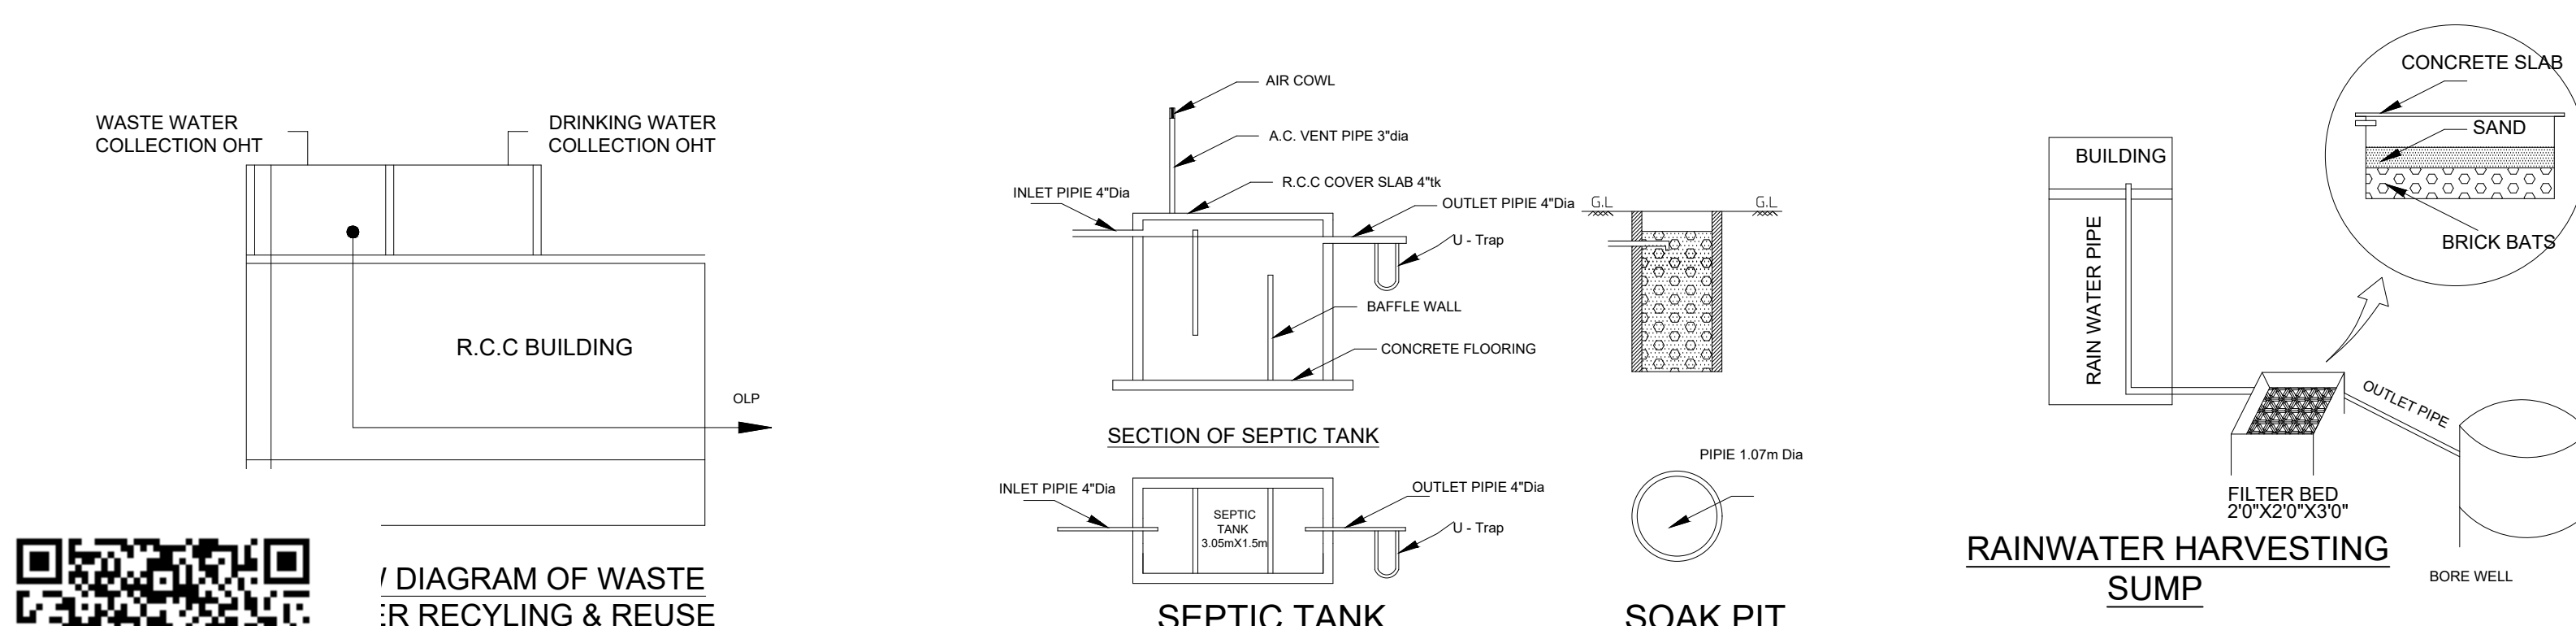
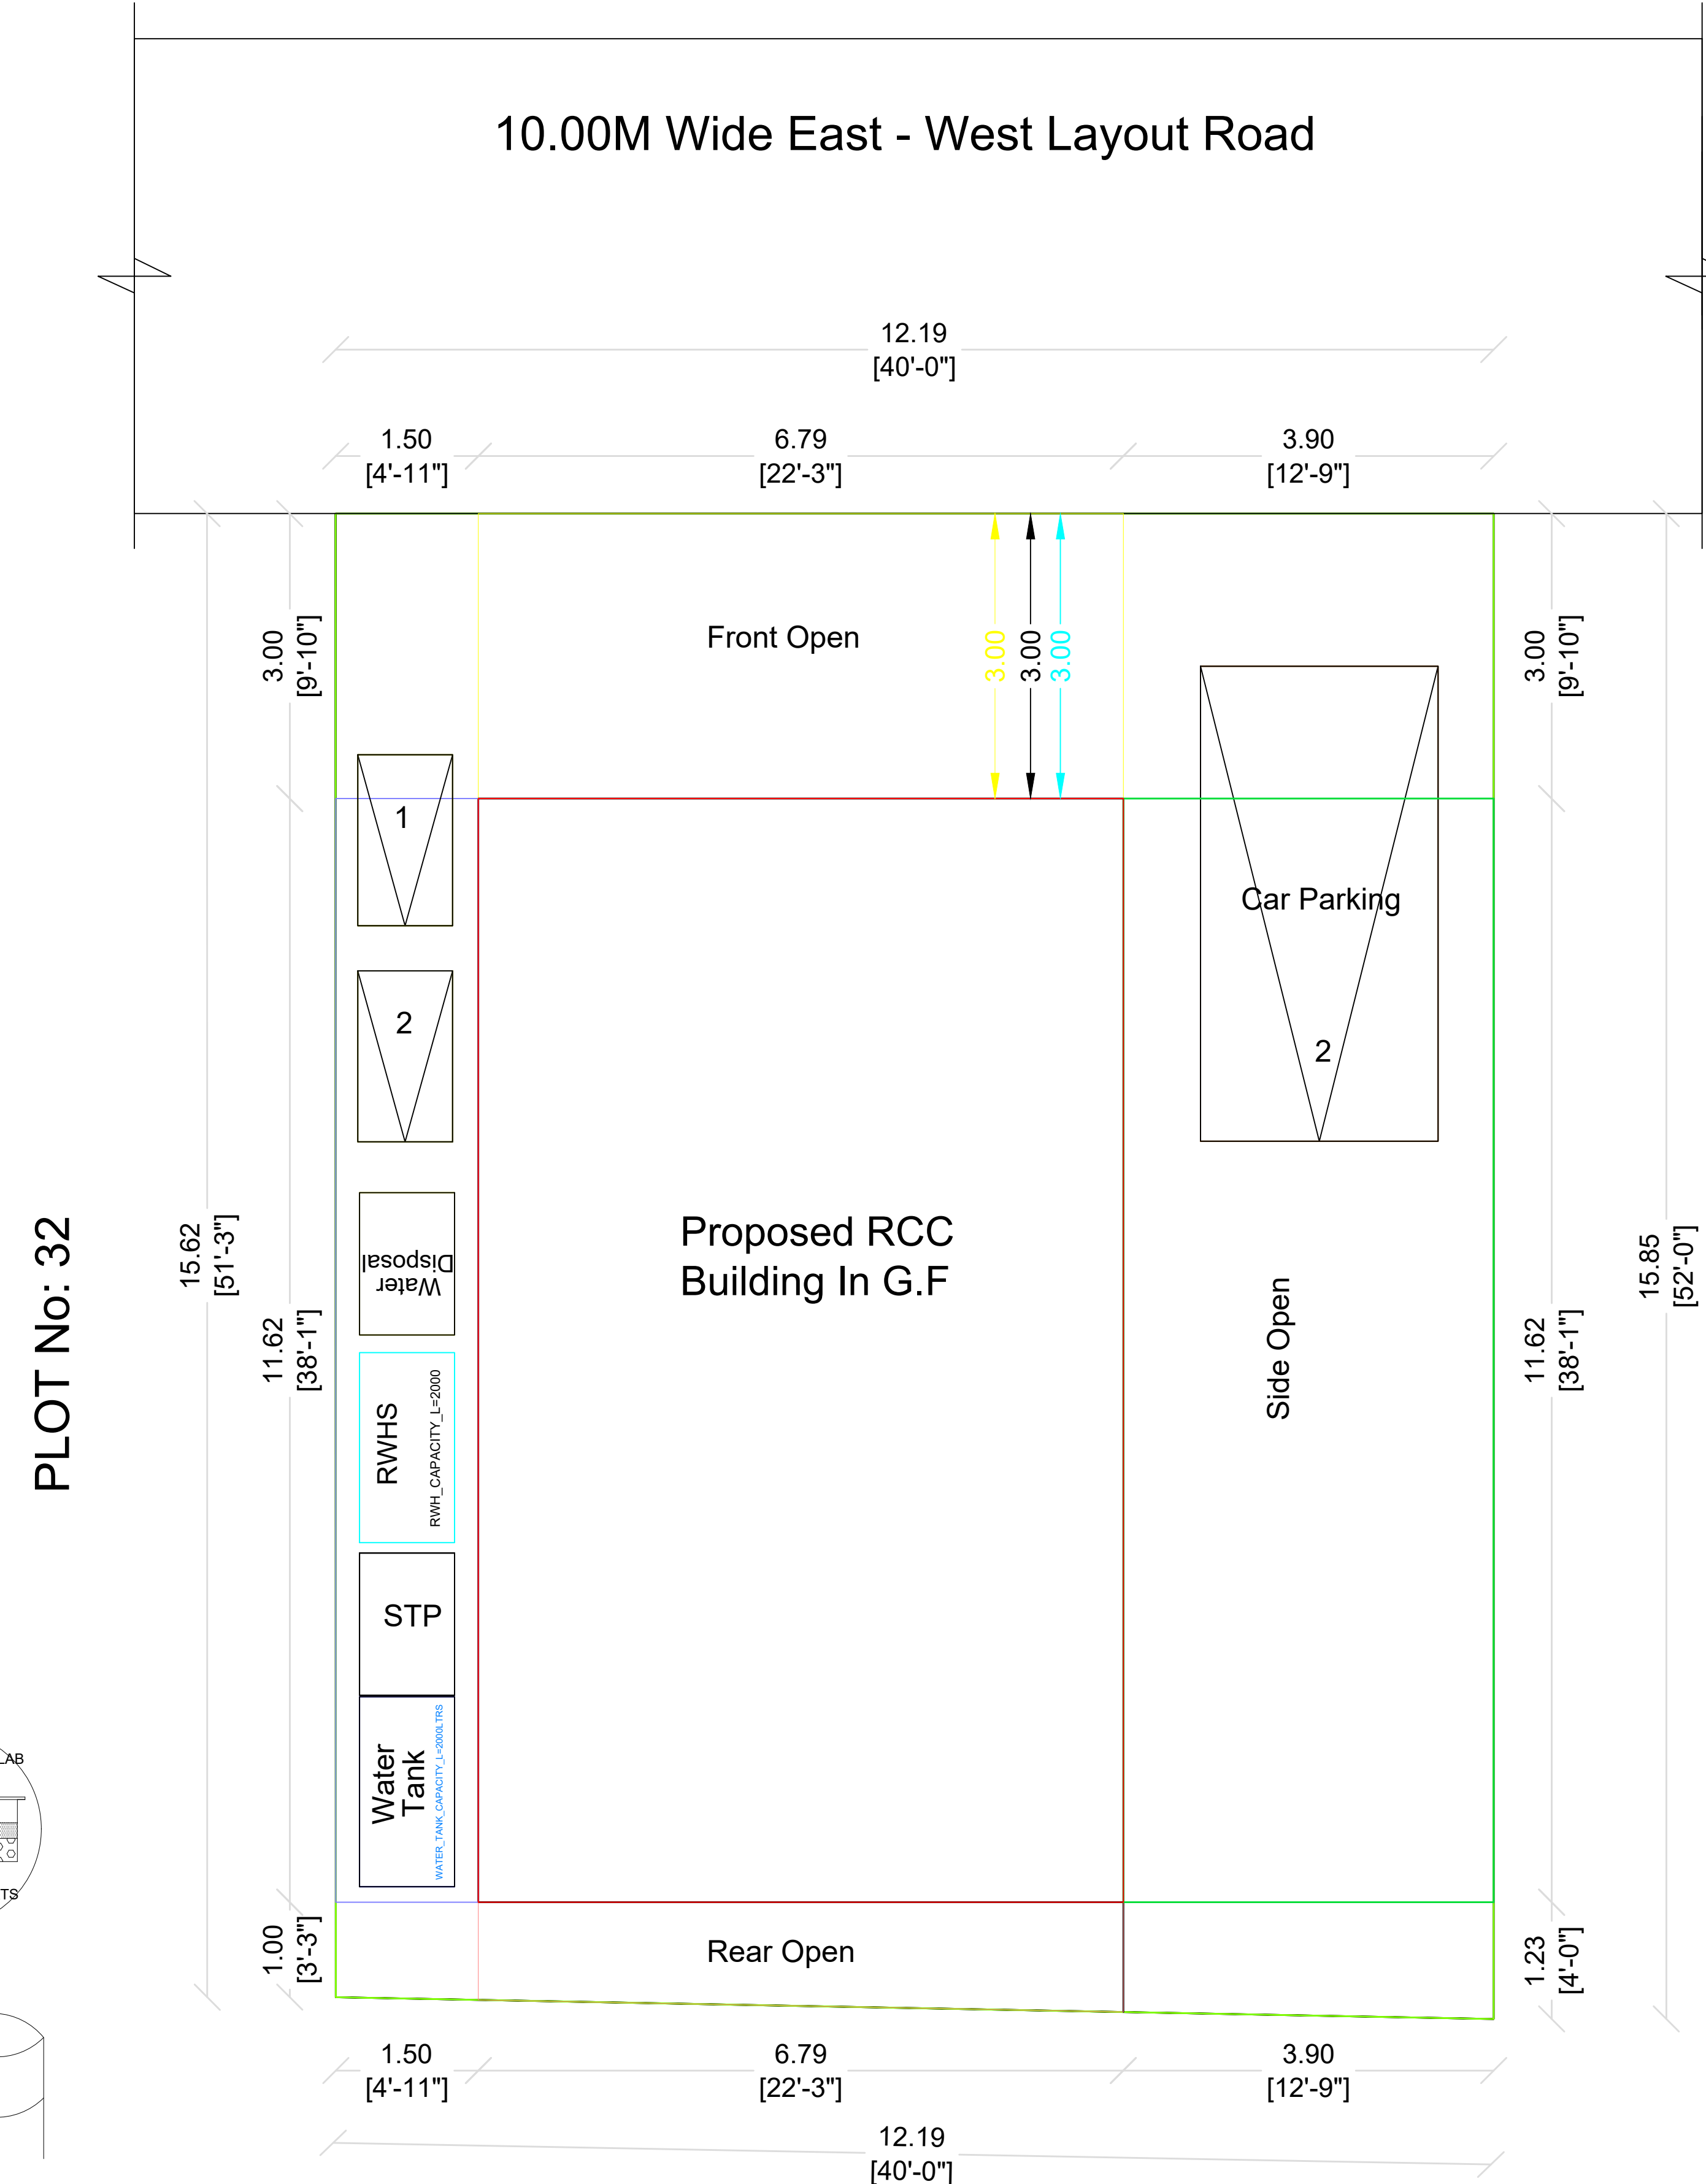
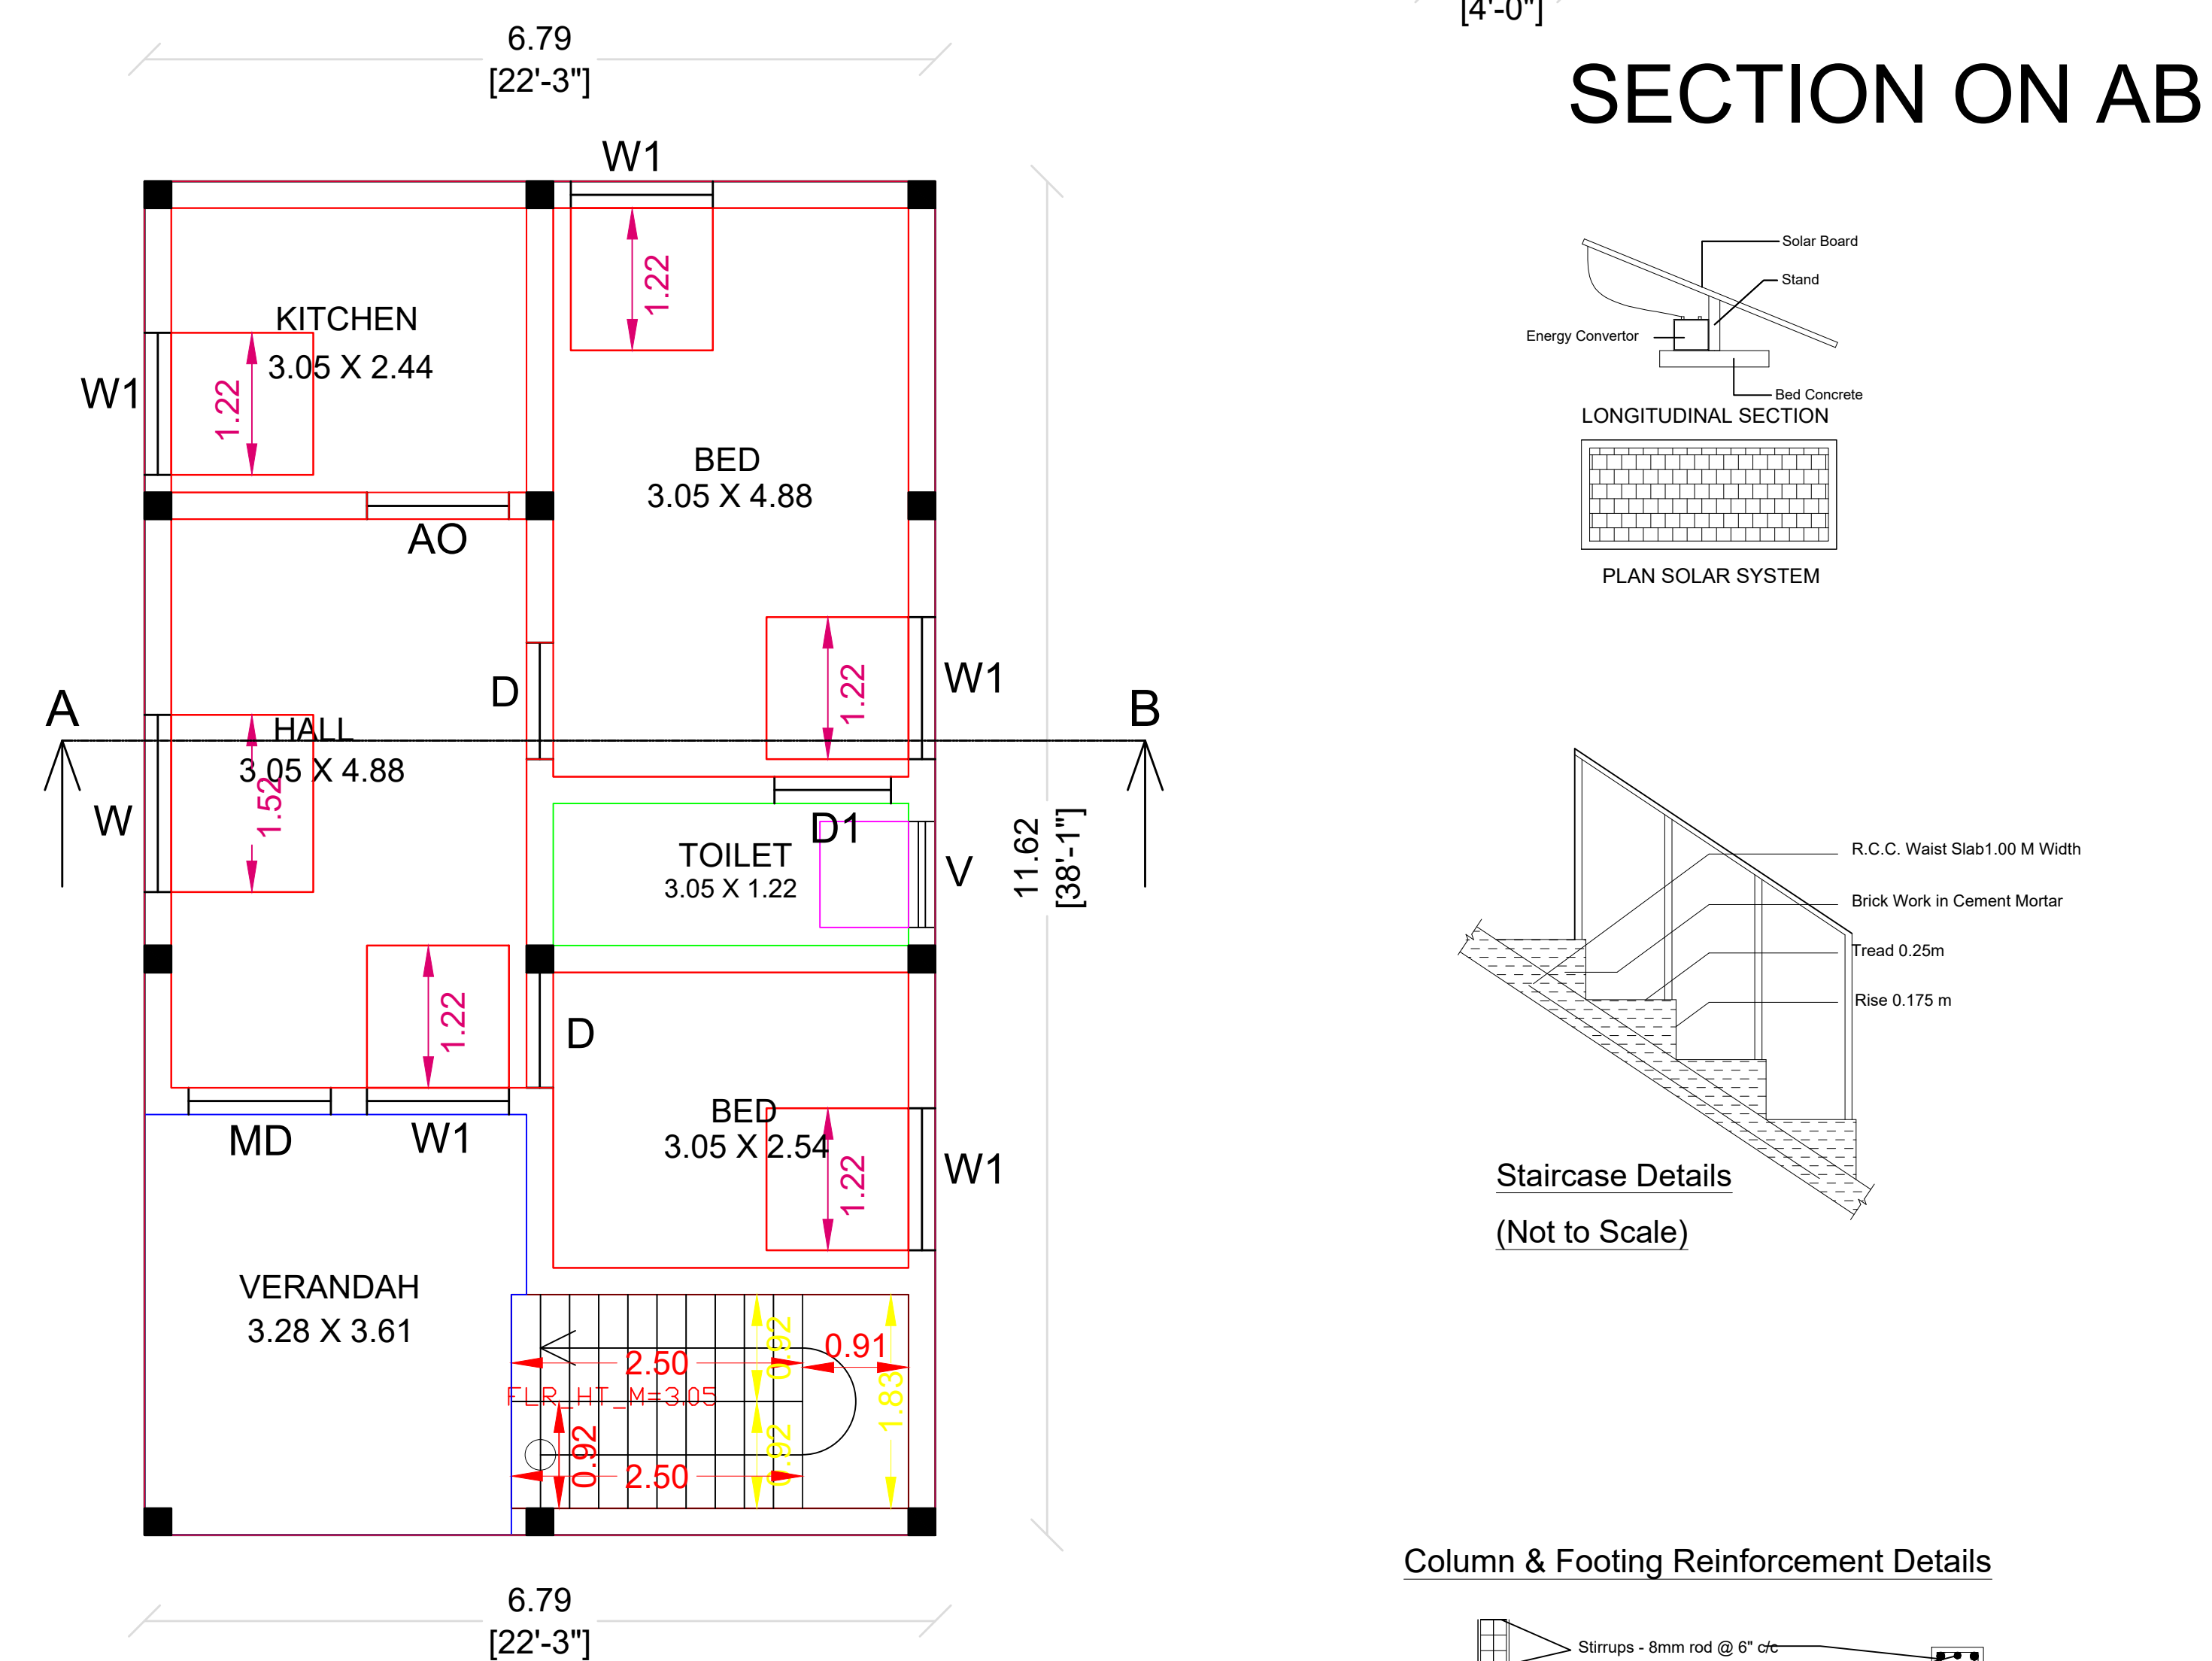


PLAN SHOWING THE PROPOSED CONSTRUCTION OF RCC ROOF RESIDENTIAL BUILDING IN S.F.NO: 177/4A1,
PLOT NO : 33, AT ANJANEYA GARDEN, OF KALIYANUR AGRAHARAM VILLAGE PANCHAYAT
IN KOMARAPALAYAM TALUK, NAMAKKAL DISTRICT

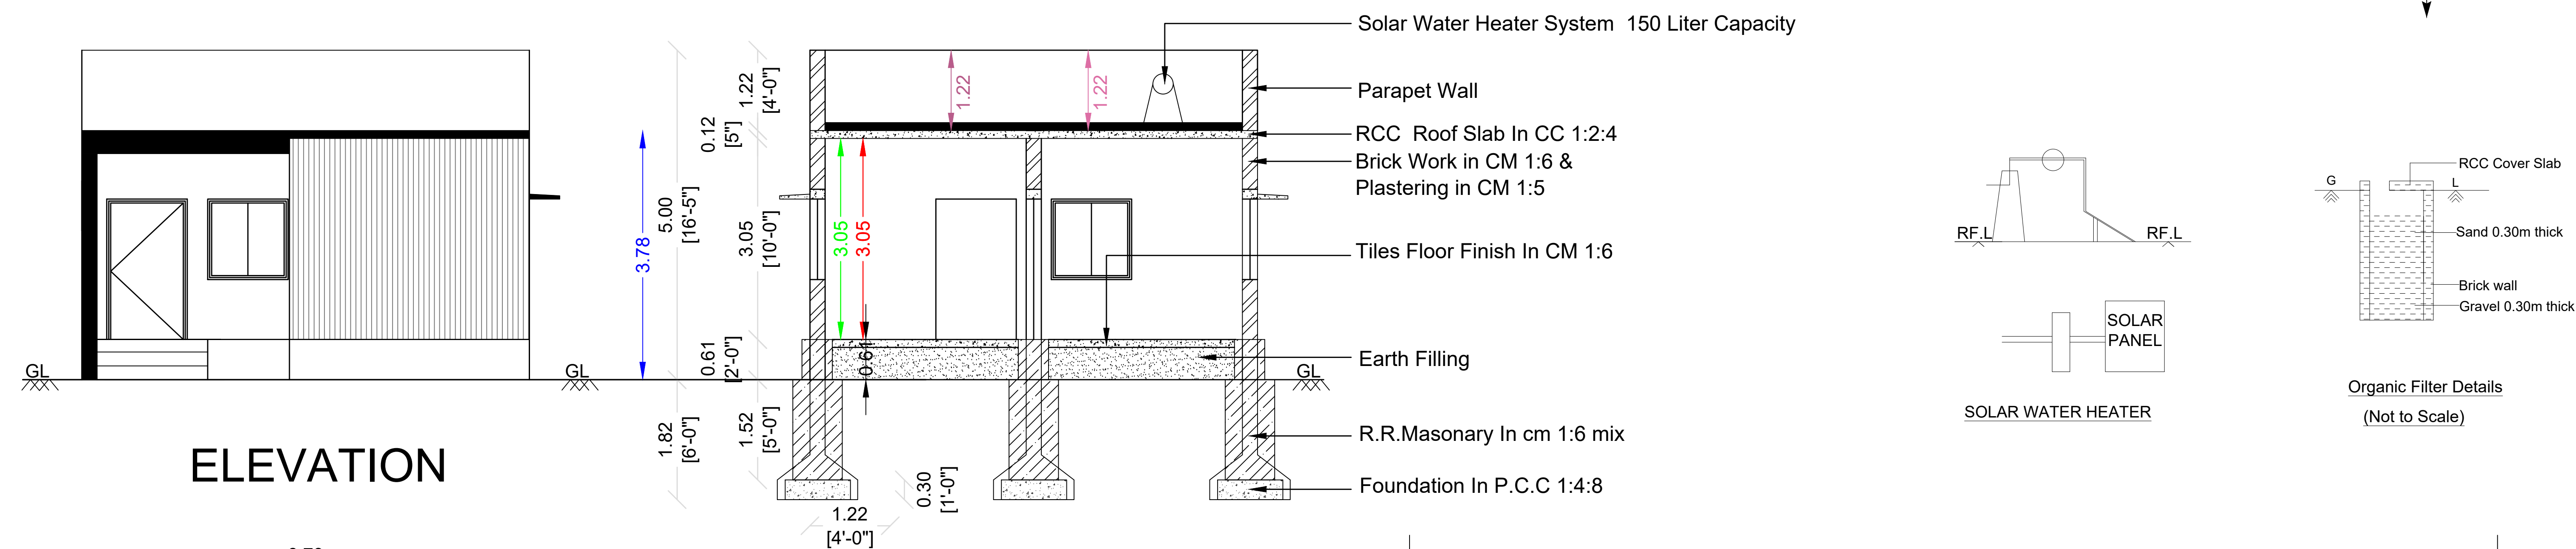

APPLICANT :-

Mrs. G.Saranya W/o, Mr. Gopalakrishnan

AREA DETAILS					
				Sq.M	Sq.F
AREA OF THE APPLICANT SITE (AS ON DOCUMENT No 558/2024)				191.91	2065.00
AREA OF THE PROPOSED RCC ROOF BUILDING				78.90	849.27
CARPET AREA				45.68	491.69
AREA OF THE OPEN SPACE				113.01	1216.43
JOINERY DETAILS		Sq.Mt	Sq.Ft	PLOT COVERAGE = $\frac{78.90}{191.91} \times 100 = 41.11\%$ F.S.I = $\frac{78.90}{191.91} = 0.4111$ SCALE 1 : 100	
MAIN DOOR	(MD)	1.22 x 2.13	4'0" x 7'0"		
DOOR	(D)	1.00 x 2.13	3'3" x 7'0"		
DOOR	(D1)	0.76 x 2.13	2'6" x 7'0"		
OPEN	(O)	1.22 x 2.13	4'0" x 7'0"		
WINDOW	(W)	1.52 x 1.22	5'0" x 4'0"		
WINDOW	(W1)	1.22 x 1.22	4'0" x 4'0"		
VENTILATOR	(V)	0.91 x 0.76	3'0" x 2'6"		

<u>INDEX</u>	
<u>APPLICANT SITE BOUNDARY</u>	☐
<u>PROPOSED RCC ROOF BUILDING</u>	☐
APPLICANT	ENGINEER
G. Sathya	M. Muralidharan MURUGANATHAN, P.E. Licensed Civil Engineer, 104, E.S. Road, PALLAVAYALAM, TRODE-GTS COIL.