
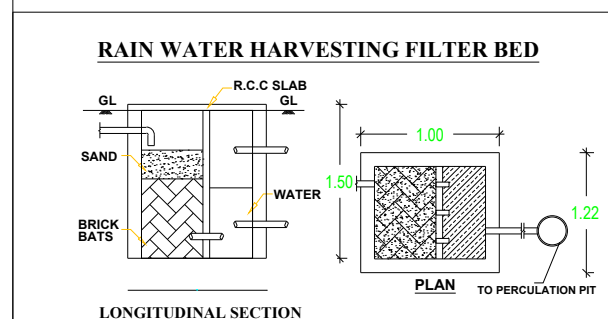
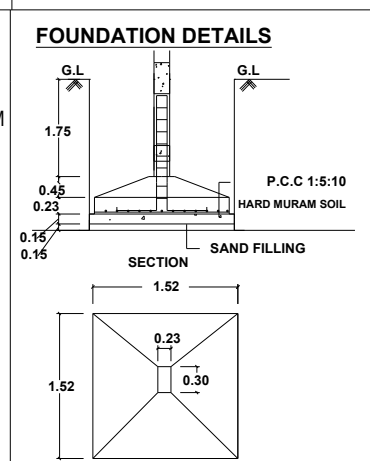
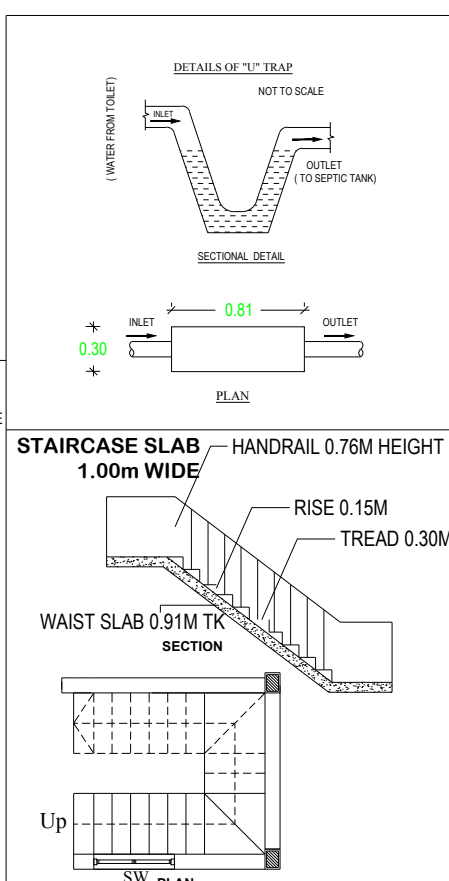
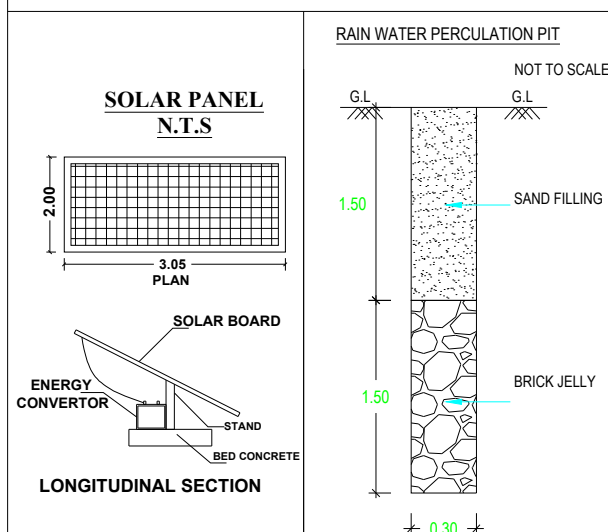


NAME OF THE APPLICANT:
Mrs.K.R.KALAI PRIYA W/o Mr. M.NANDHAKUMAR.

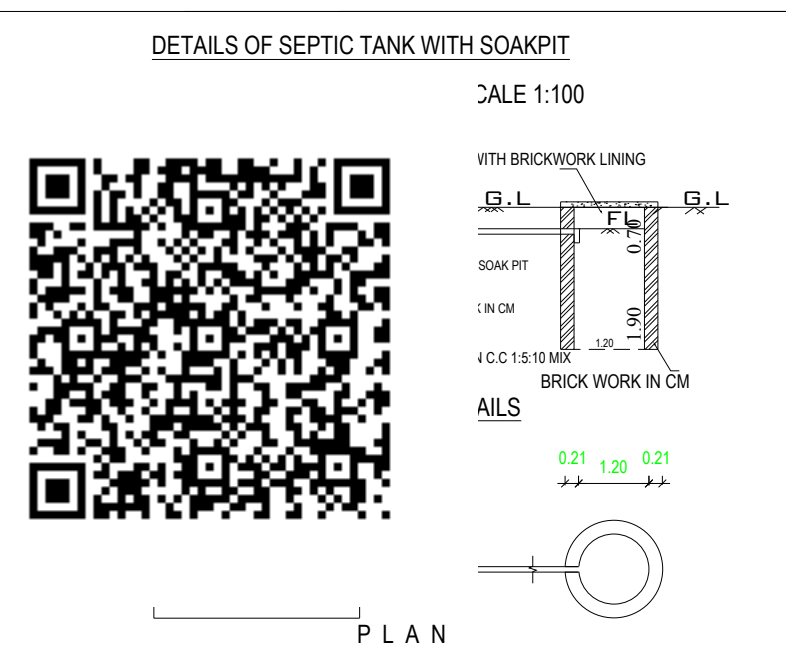

OFFICE USE:

<u>FLOOR WISE BREAKUP</u>				
Typical Block Name	Floor Name	Total Builtup Area		<u>Carpent Area</u>
		Sq.ft	Sq.m	
Commercial	Floor-Ground	1545.16	143.55	94.30
TOTAL		1545.16	143.55	94.30

JOINERIES DETAILS					
ROLLING SHUTTER	RS	2.44x2.44	WINDOW	W	1.52x1.1.52
DOOR	D	1.00x2.13	WINDOW	W1	1.52x1.58
DOOR	D1	0.76x2.13	WINDOW	W2	1.00x1.21
OPEN	O	1.00x2.13	VENTILATOR	V	0.61x0.91
EF- EXHAUST FAN					

<u>PARKING DETAILS</u>					
Parking Category	Dwelling Units	Cars Required	Cars Provided	Two Wheelers Required	Provided
Residential Above 75	0	2	2	2	2
Visitors Parking 10%		-	-	-	-
Total	0	0	2	0	2

<u>LEGEND</u>	
PLR/FMB AREA	337.25
DOCUMENT AREA	337.25
SUPER IMPOSED PLOT AREA	337.25
Plot Coverage	42.56%
Floor Space Index	$= \frac{\text{Total FSI Area}}{\text{Super Imposed Plot Area}}$ $= \frac{143.55}{337.25} = 0.425 < 2.00$

REFERENCE:	
SITE BOUNDARY SHOWN IN GREEN	☐
PROPOSED CONSTRUCTION SHOWN IN RED	☐
EXISTING ROAD SHOWN IN YELLOW	☐
SCALE 1:100	

- NOTE:**
- All the Dimension are in Meter
 - SCALE 1:100
 - All Sunshade Projections will be less than nor equal to 0.60m
 - Mechanical Ventilation Will be Provided whenever required.

APPLICANT:

REGISTERED ENGINEER



Er.T.ESWARAPRABHU, B.E.,Civl.,
Registered Engineer Grade-III,
Reg.No. 054/LS/2024/00001,
13, Visvagama Complex, 1st Floor, East Car Street
Tiruchengode (Tk),Namakkal (Dt.) Pin: 637 211.
Cell: 7373637395.