



PLAN SHOWING THE PROPOSED CONSTRUCTION OF A GALVALUME SHEET ROOF SHOP BUILDING IN GROUND FLOOR IN S.F.NO : 169/1E5 PART, 169/1E6 PART, AT PUNJAI IDAIYAR EAST VILLAGE, OLAPPALAYAM VILLAGE PANCHAYAT, MOHANUR PANCHAYAT UNION, MOHANUR TALUK, NAMAKKAL DISTRICT.

NAME OF THE OWNER : Mr.P.MURALIMANO HAR S/O Mr.C.PALANISAMY.


SCALE (1:100)

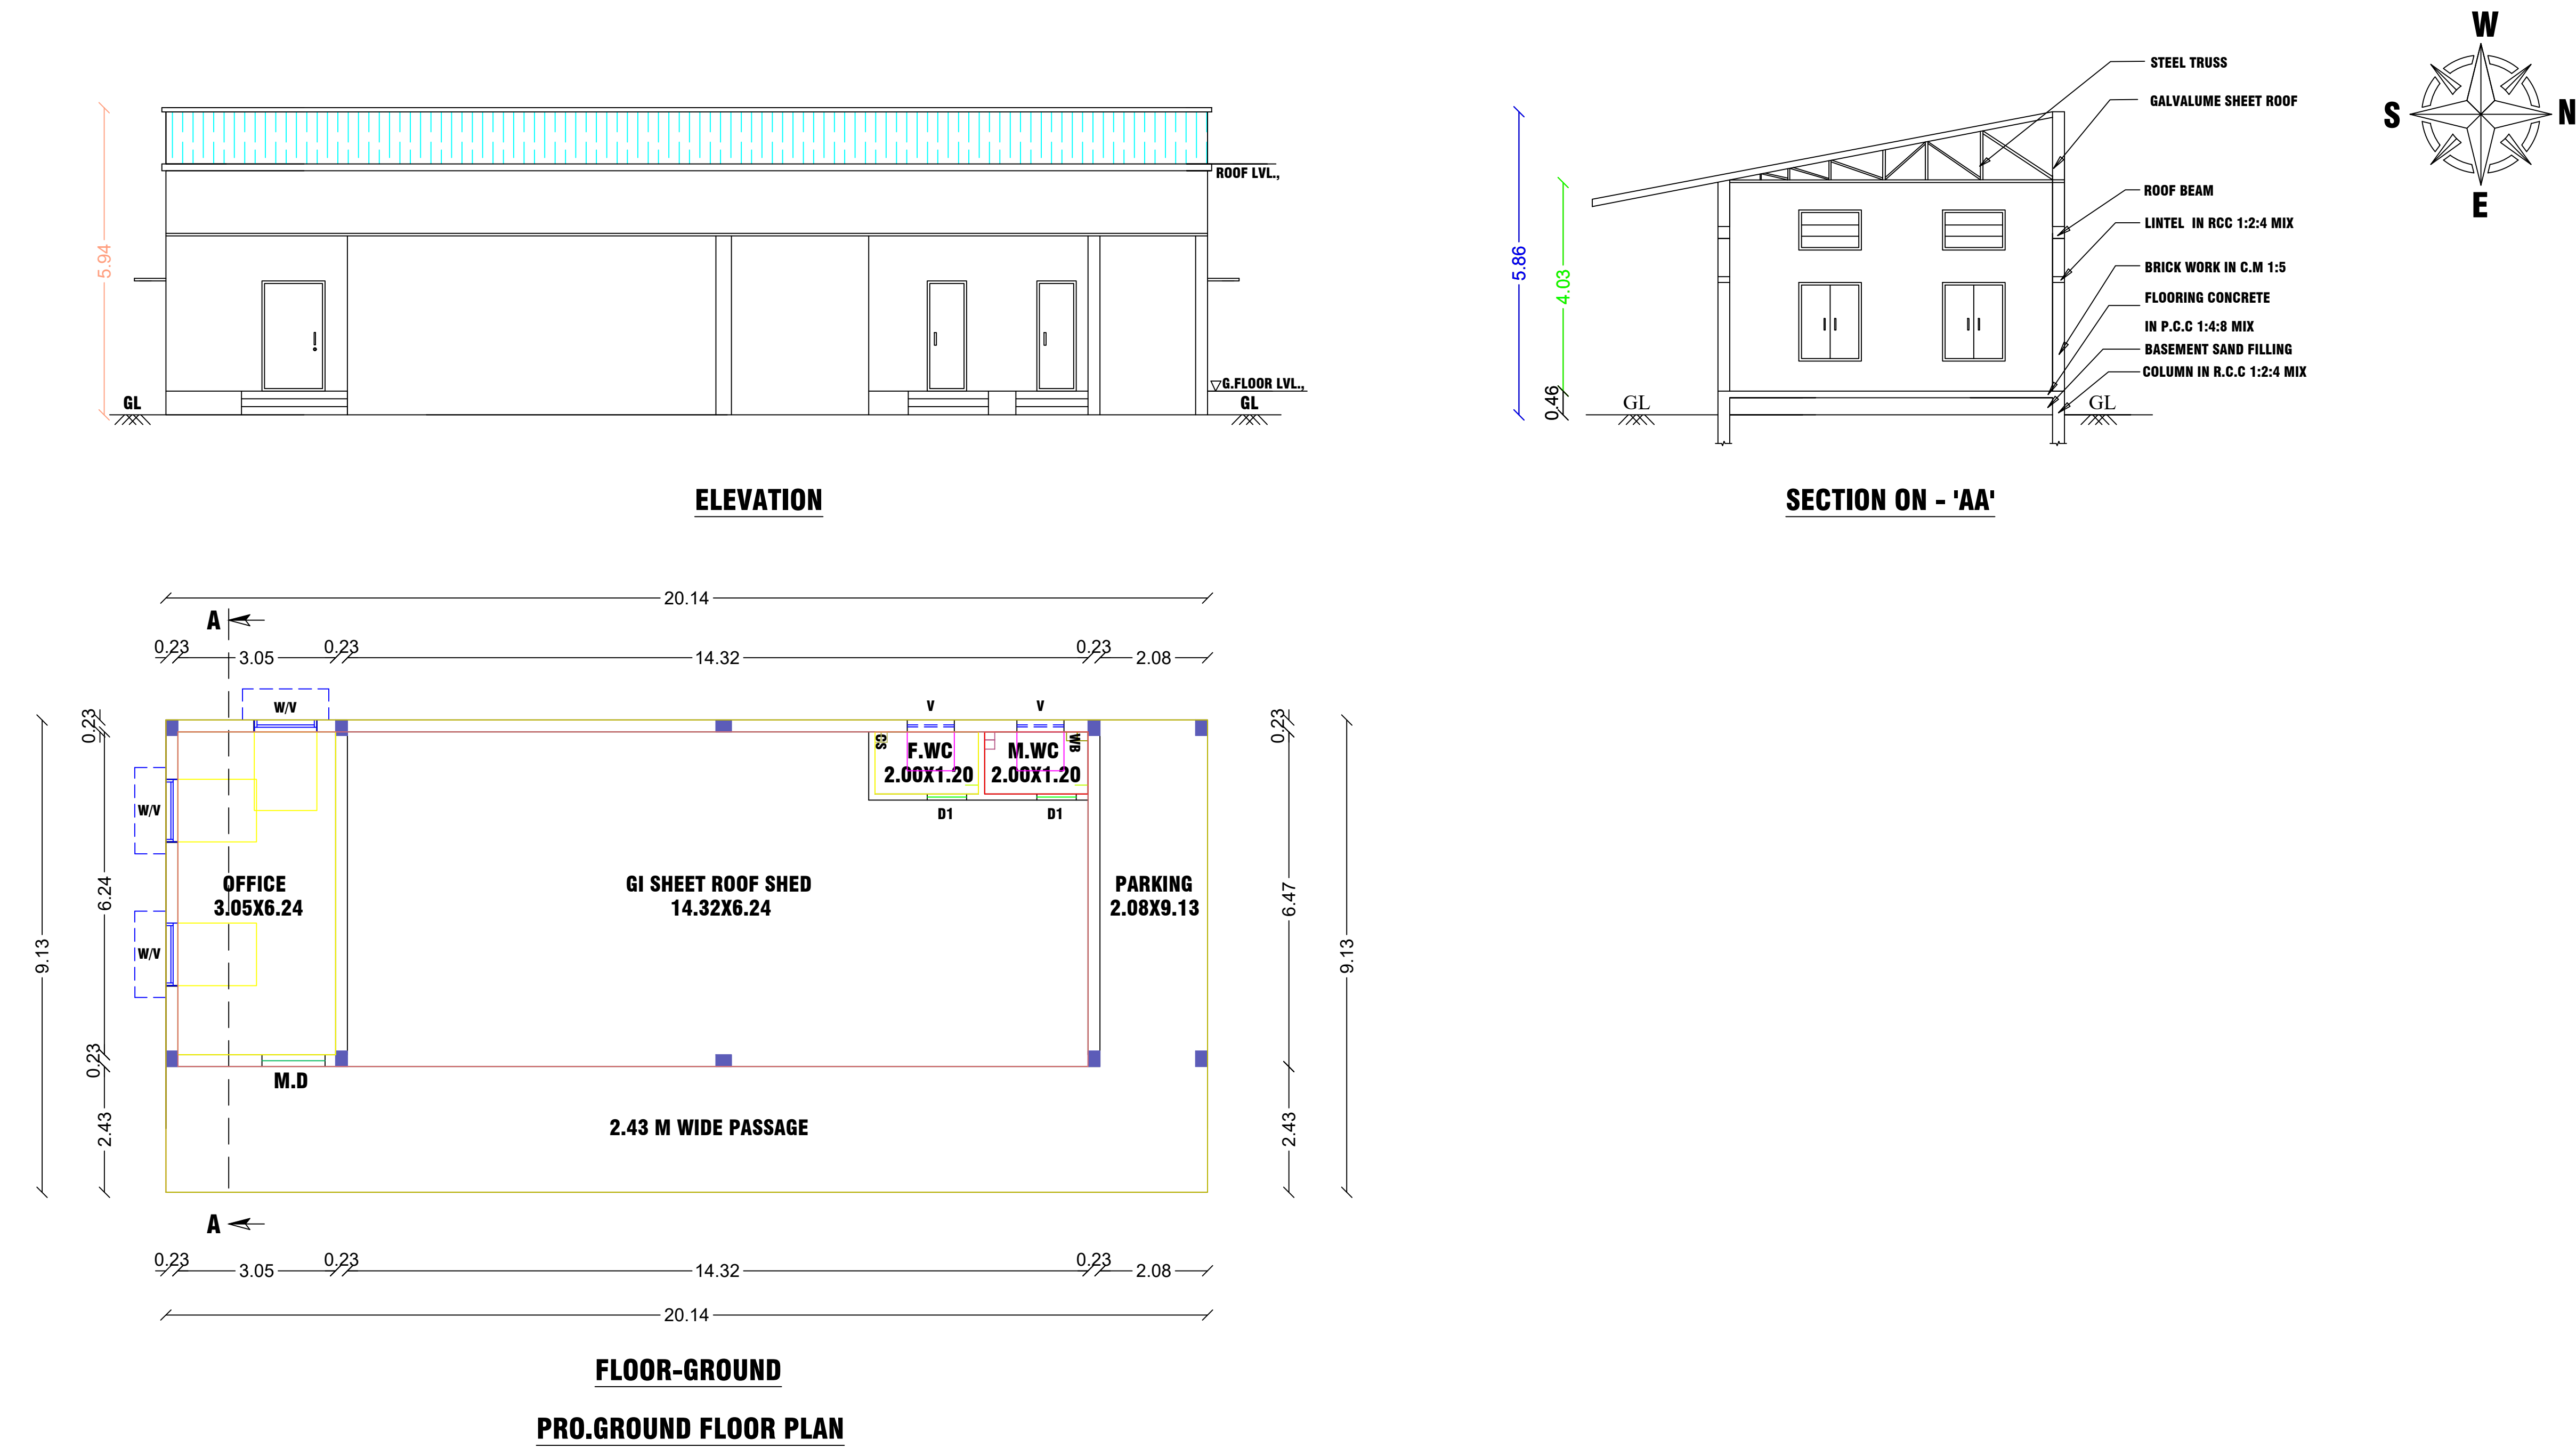

SITE PLAN:
SCALE (1:100)

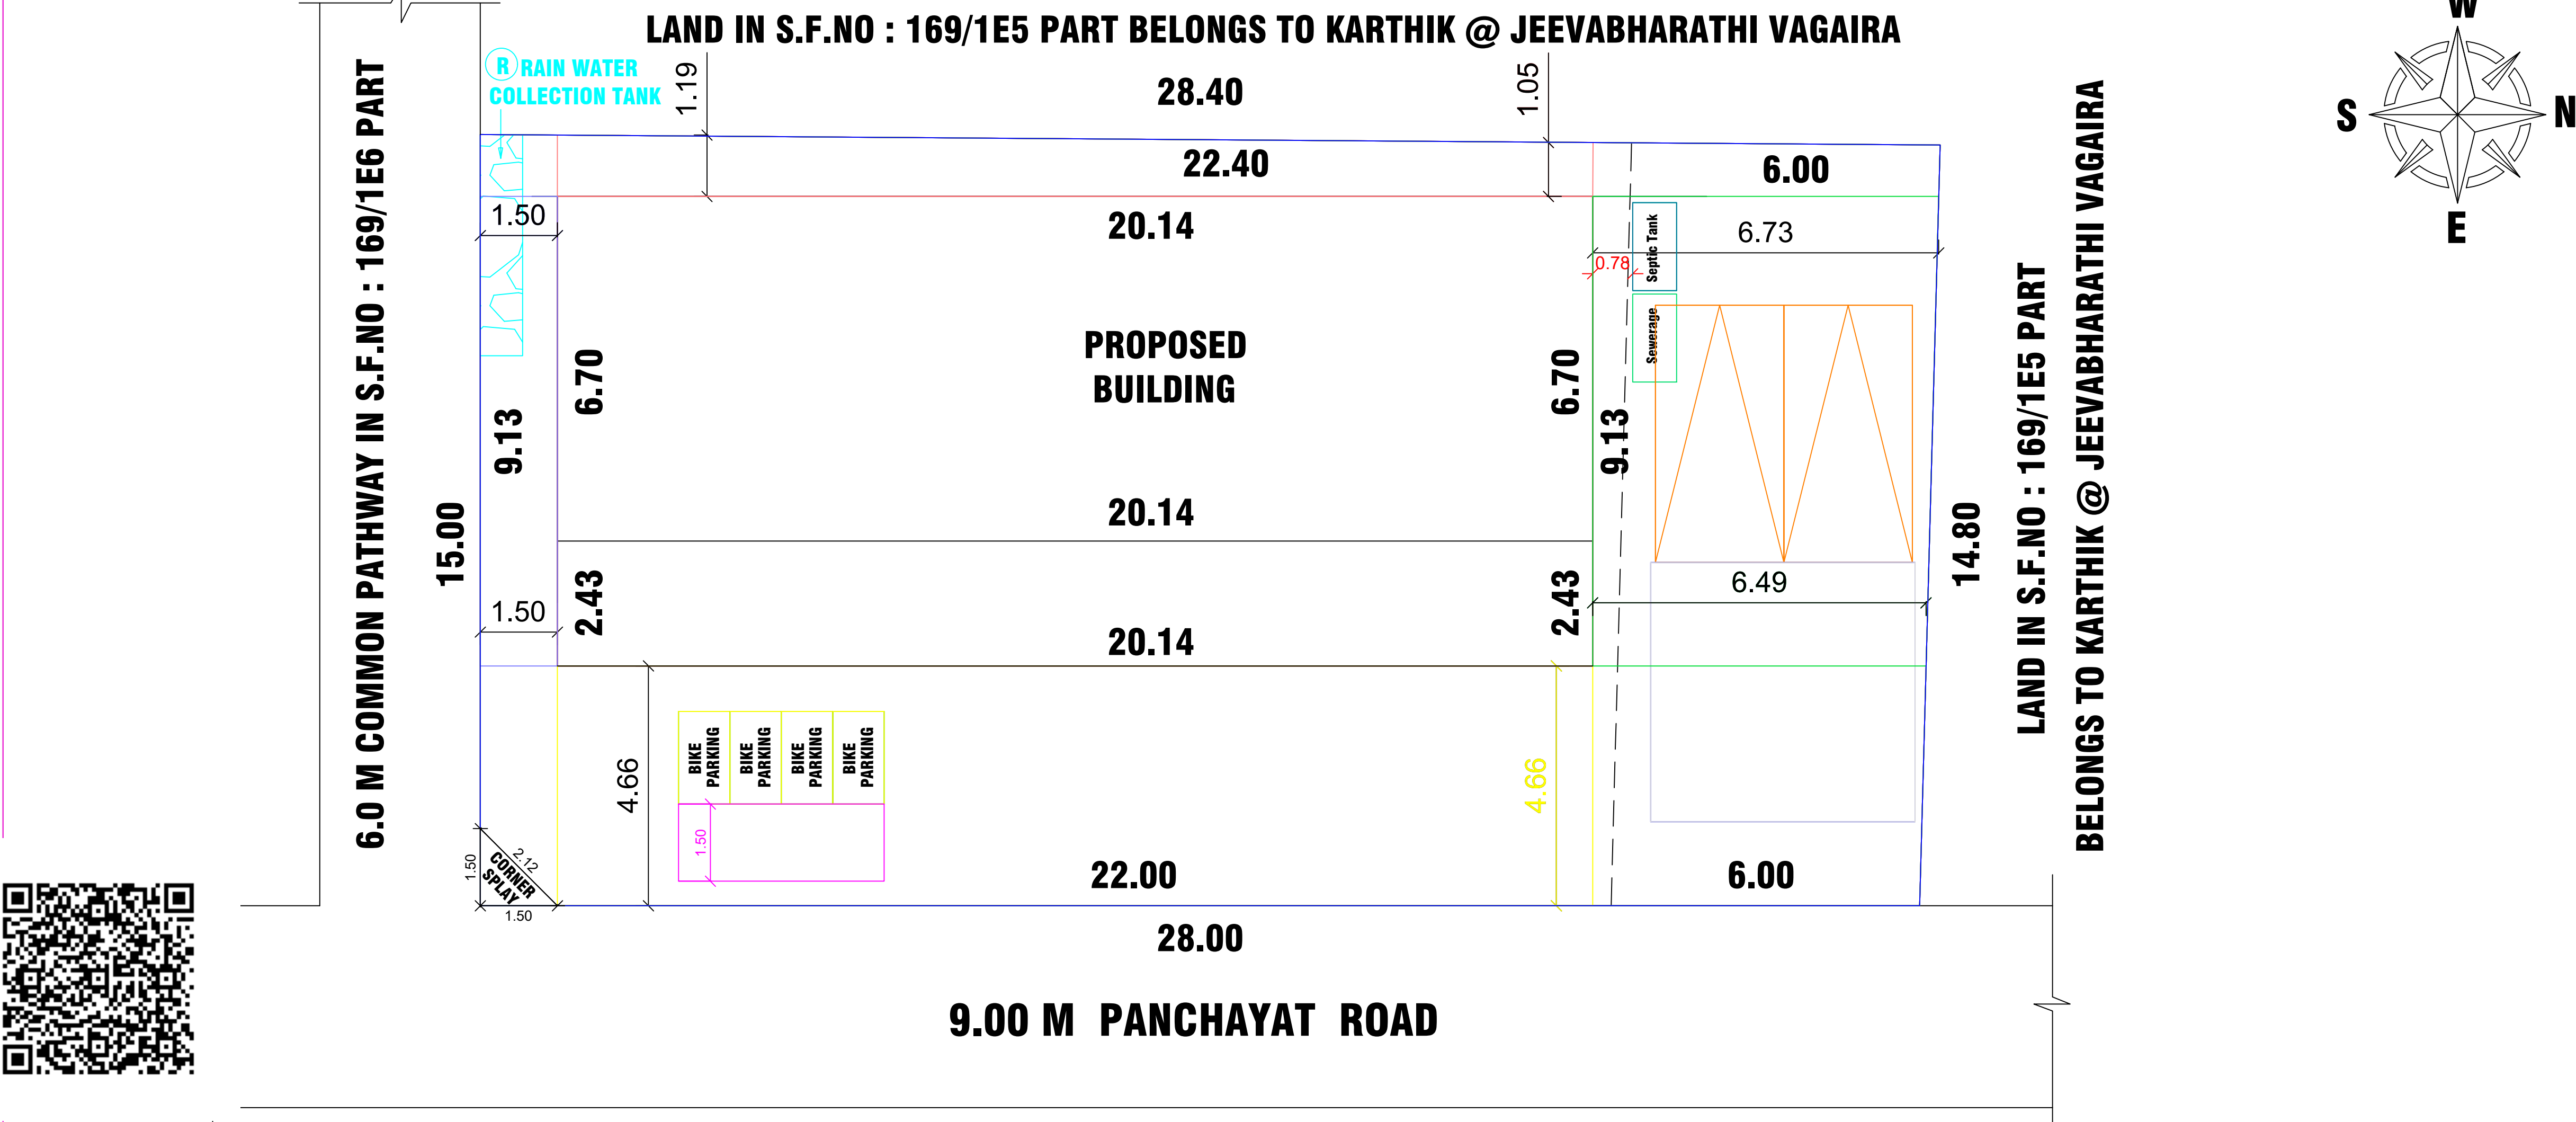

KEY PLAN:
NOT TO SCALE

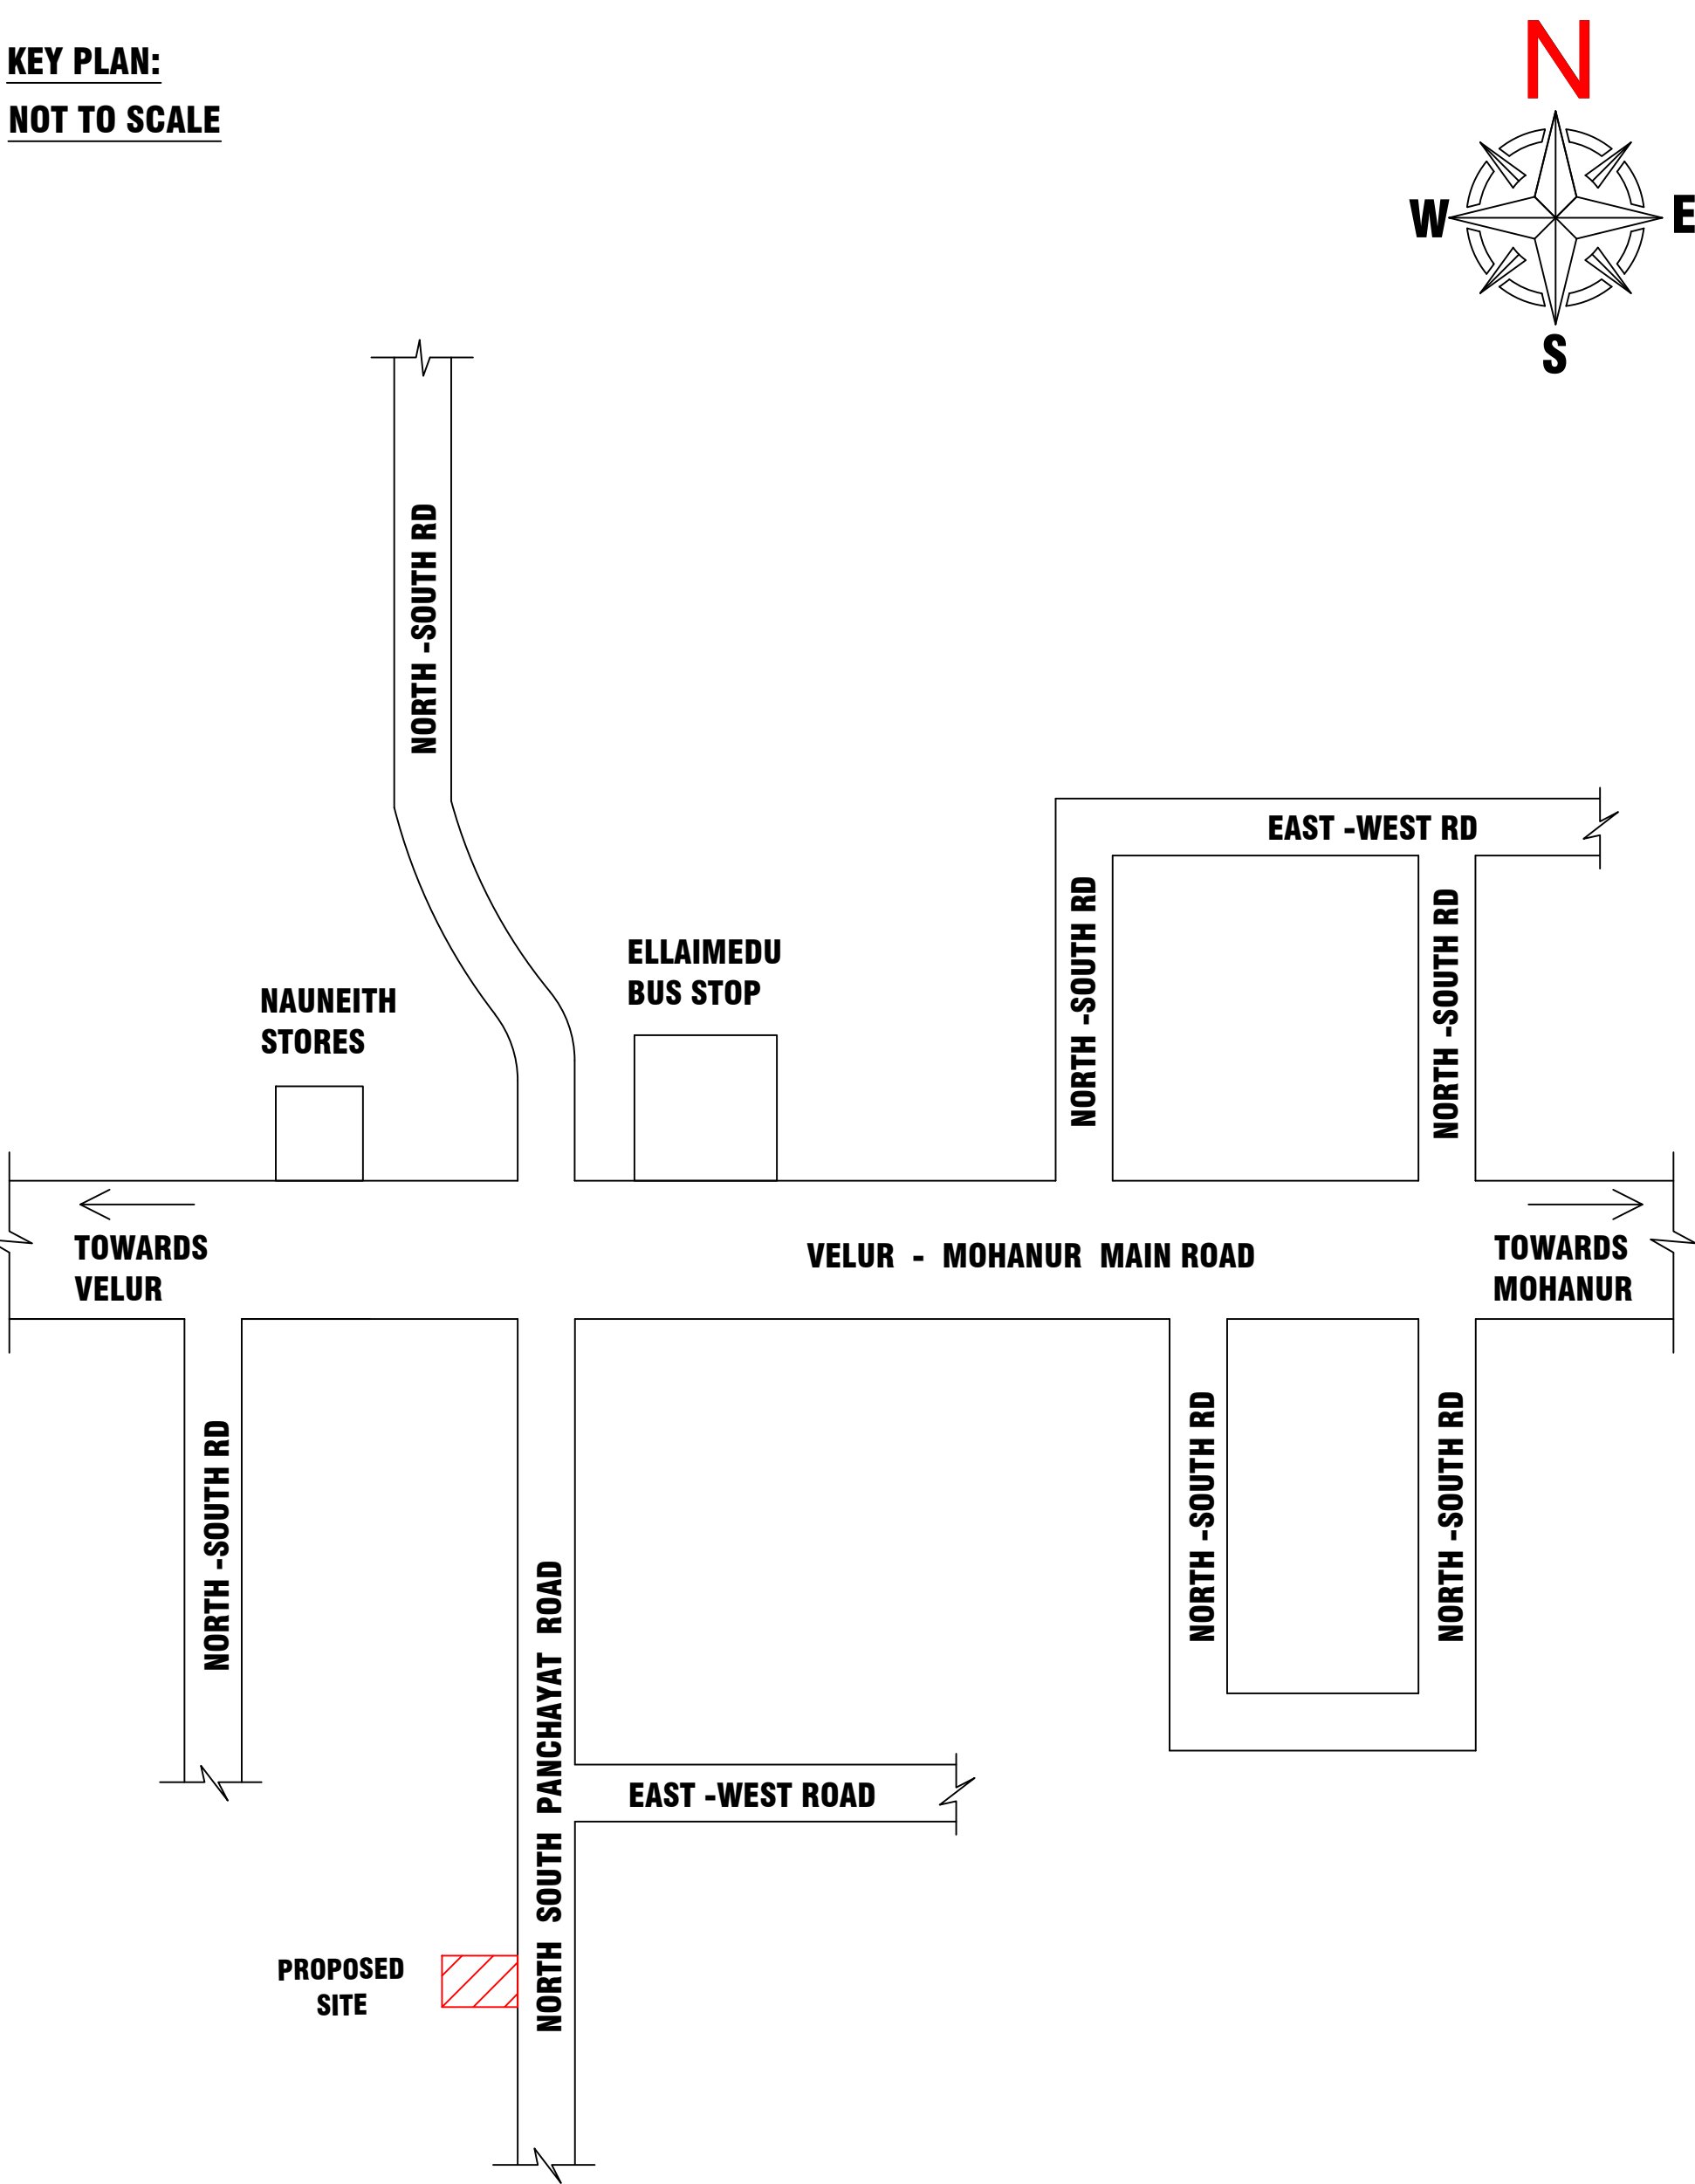

SCHEDULE OF JOINERIES		
REFERENCE	IN FEET	IN METER
RS ROLLING SHUTTER	5'0"X8'0"	1.52X2.43
D1 DOOR	2'6"X7'0"	0.76X2.13
W WINDOW	4'0"X5'0"	1.22X1.52
V VENTILATOR	4'0"X2'0"	1.22X0.60
V1 VENTILATOR	2'6"X2'6"	0.76X0.76

AREA OF CALCULATION	SQ.FT	SQ.M
AREA OF PLOT EXTENT (10 CENTS)	4356.00	404.68
FMB/PLR PLOT EXTENT	4356.00	404.68
CORNER SPLAY	12.16	1.13
SUPER IMPOSED PLOT BOUNDARY	4343.81	403.55
AREA OF RCC BUILDING GF	1979.93	183.94
AREA OF OPEN SPACE	2363.88	219.60
CARPET AREA	1583.94	147.15
PLOT COVERAGE	-	45.5 %
FLOOR SPACE INDEX [NON PREMIUM]	-	0.45

COLORS INDEX :		
ROAD SHOWN IN	-	
BOUNDARY SHOWN IN	-	
PRO.BUILDING SHOWN IN	-	
RAIN WATER COLLECTION TANK	-	
CAR PARKING STALL [2.50X5.00M]	-	

APPLICANT :

C. Palanisamy

(POWER OF ATTORNEY -
C.PALANISAMY S/o.Mr.CHINNAPPA GOUNDAR)
Mr.P.MURALIMANO HAR S/O Mr.C.PALANISAMY.

REGISTERED ENGINEER :

Er.K.K.DIWAGAR, DCE, D.CADD,
DTCP Registered Engineer / Consulting Civil Engineer
Reg. No : RE/GR-III/ 001/KARUR2020DTCP
SRI VENKATRAMANA CONSTRUCTION
No: 11, 2nd Floor PT-Tower, 1st Cross Rd,
ValiyapuriNagar, Karur, Cell: 9361787842