



PLAN SHOWING THE PROPOSED CONSTRUCTION OF THE GROUND FLOOR AND FIRST FLOOR RCC ROOF RESIDENTIAL BUILDING AT NATHAM OLD SF.NO : 21 , NEW S.F.NO.21/34, PATTA NO: 98 , VITTAMANAICKENPATTI VILLAGE, & PANCHAYAT, NAMAKKAL -TK, NAMAKKAL-DT.


APPLICANT : Mrs. P . SATHYA W/O Mr. P. GOWRISHANKAR

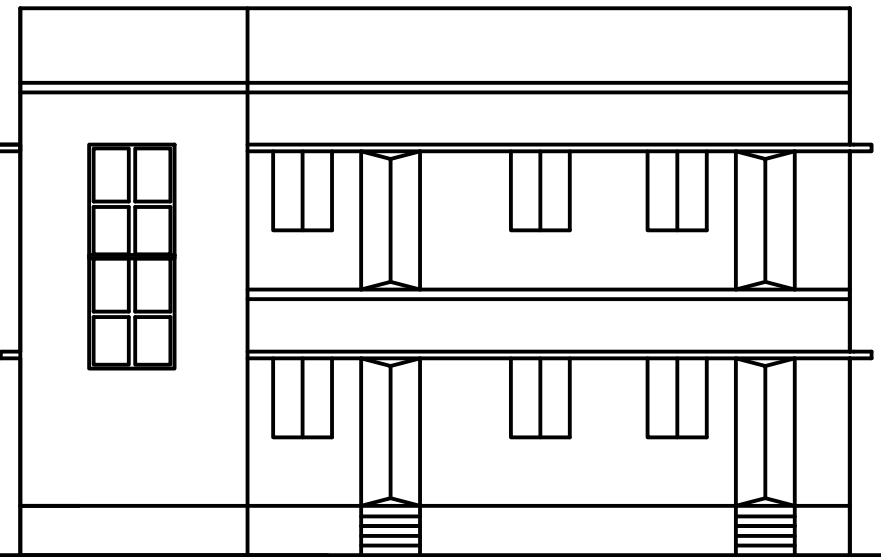


ELEVATION

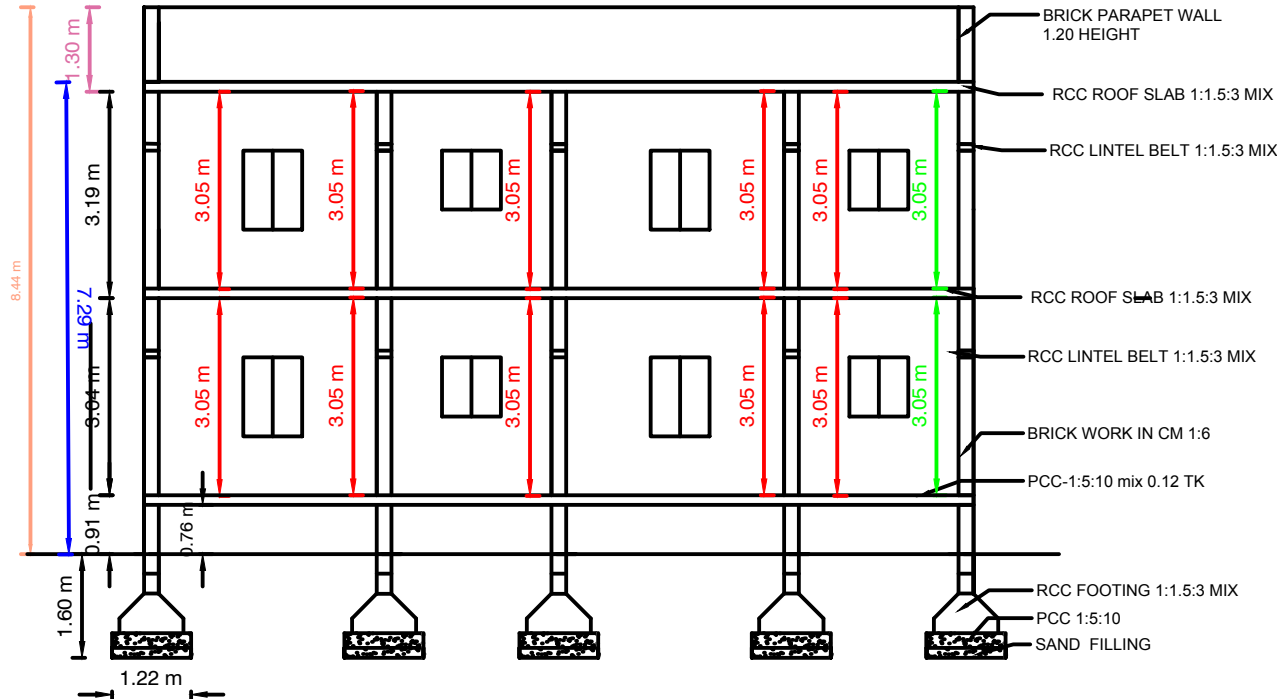


SECTION "AB"

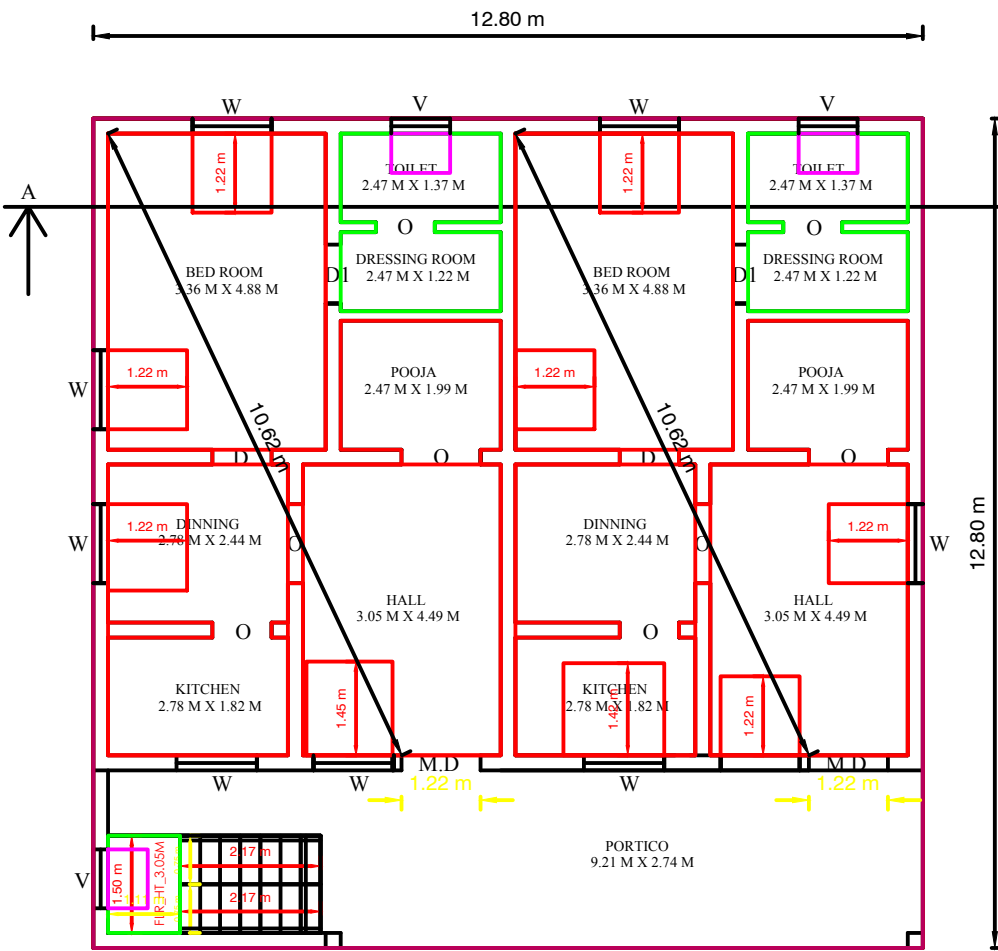



GROUND FLOOR PLAN

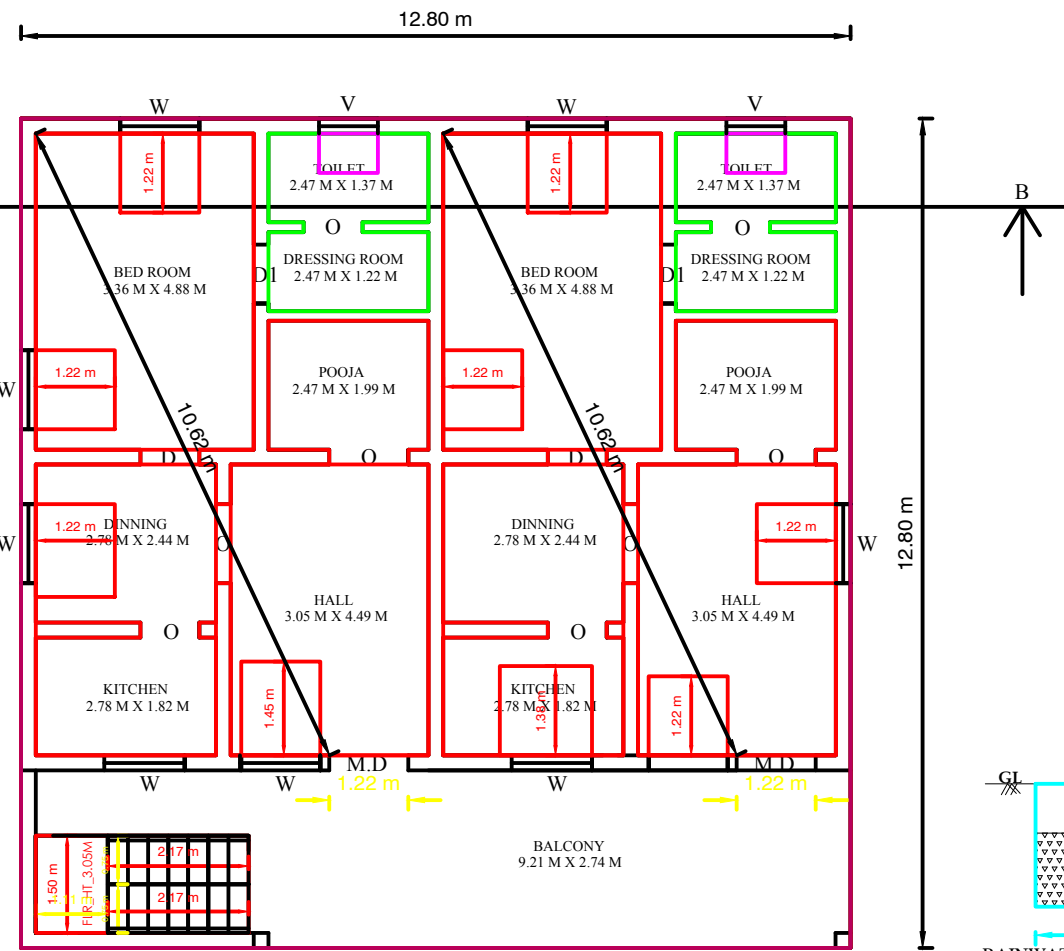

FIRST FLOOR PLAN

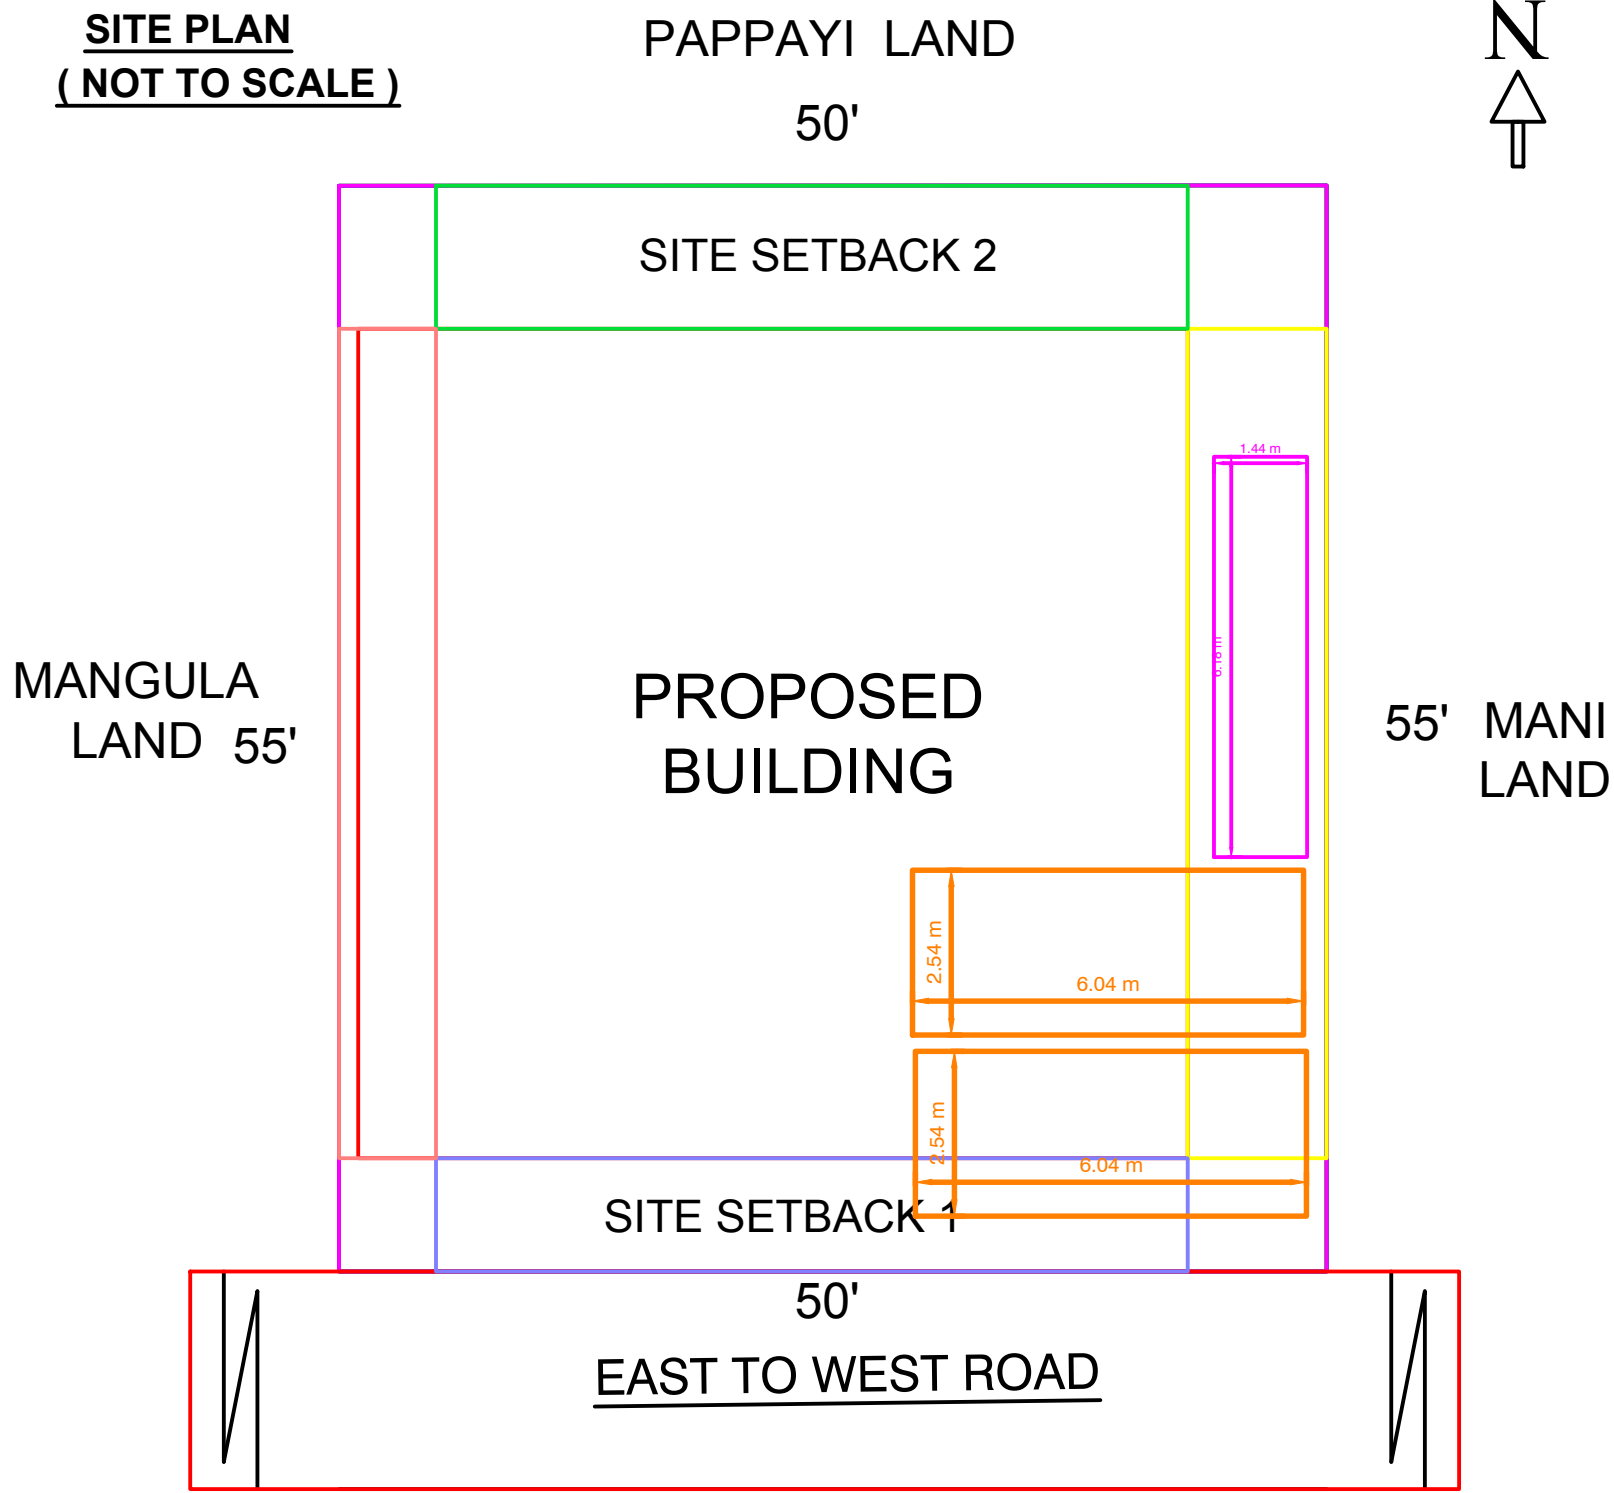

AREA DETAILS	Sq.mt	Sq.Ft
Site Area (As per documents) (new sf . no : 21 /34) :	255.47	2750.00
Site Area (As per Site condition) :	255.47	2750.00
Site Area (As per patta) no : 98 :	200.00 sq. m	

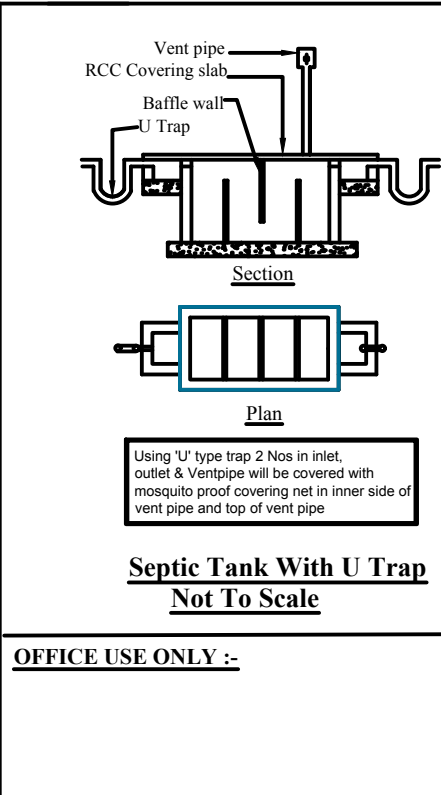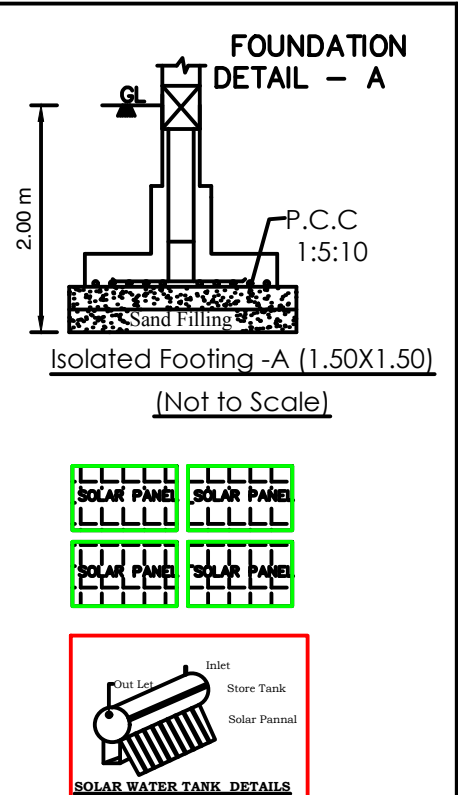

APPLICANT :-
P. Sathya

REGISTERED ENGINEER :-
Sathy
Er.S. NETHAJI, B.E.,
Licenced Building Surveyor,
JAIHINDH ASSOCIATES
6/82-2, Pudanchanthai,
Namakkal - 637 014.
jaihindhassociates@gmail.com
Cell : 94437 22572.

PLINTH AREA	Sq.mt	Sq.Ft
GROUND FLOOR PLINTH AREA :	163.87	1764.00
FIRST FLOOR PLINTH AREA :	163.87	1764.00
TOTAL PLINTH AREA :	327.74	3527.87

CARPET AREA	Sq.mt	Sq.Ft
GROUND FLOOR CARPET PLINTH AREA :	95.62	1029.27
FIRST FLOOR CARPET PLINTH AREA :	95.62	1029.27
TOTAL CARPET PLINTH AREA :	191.24	2058.54