
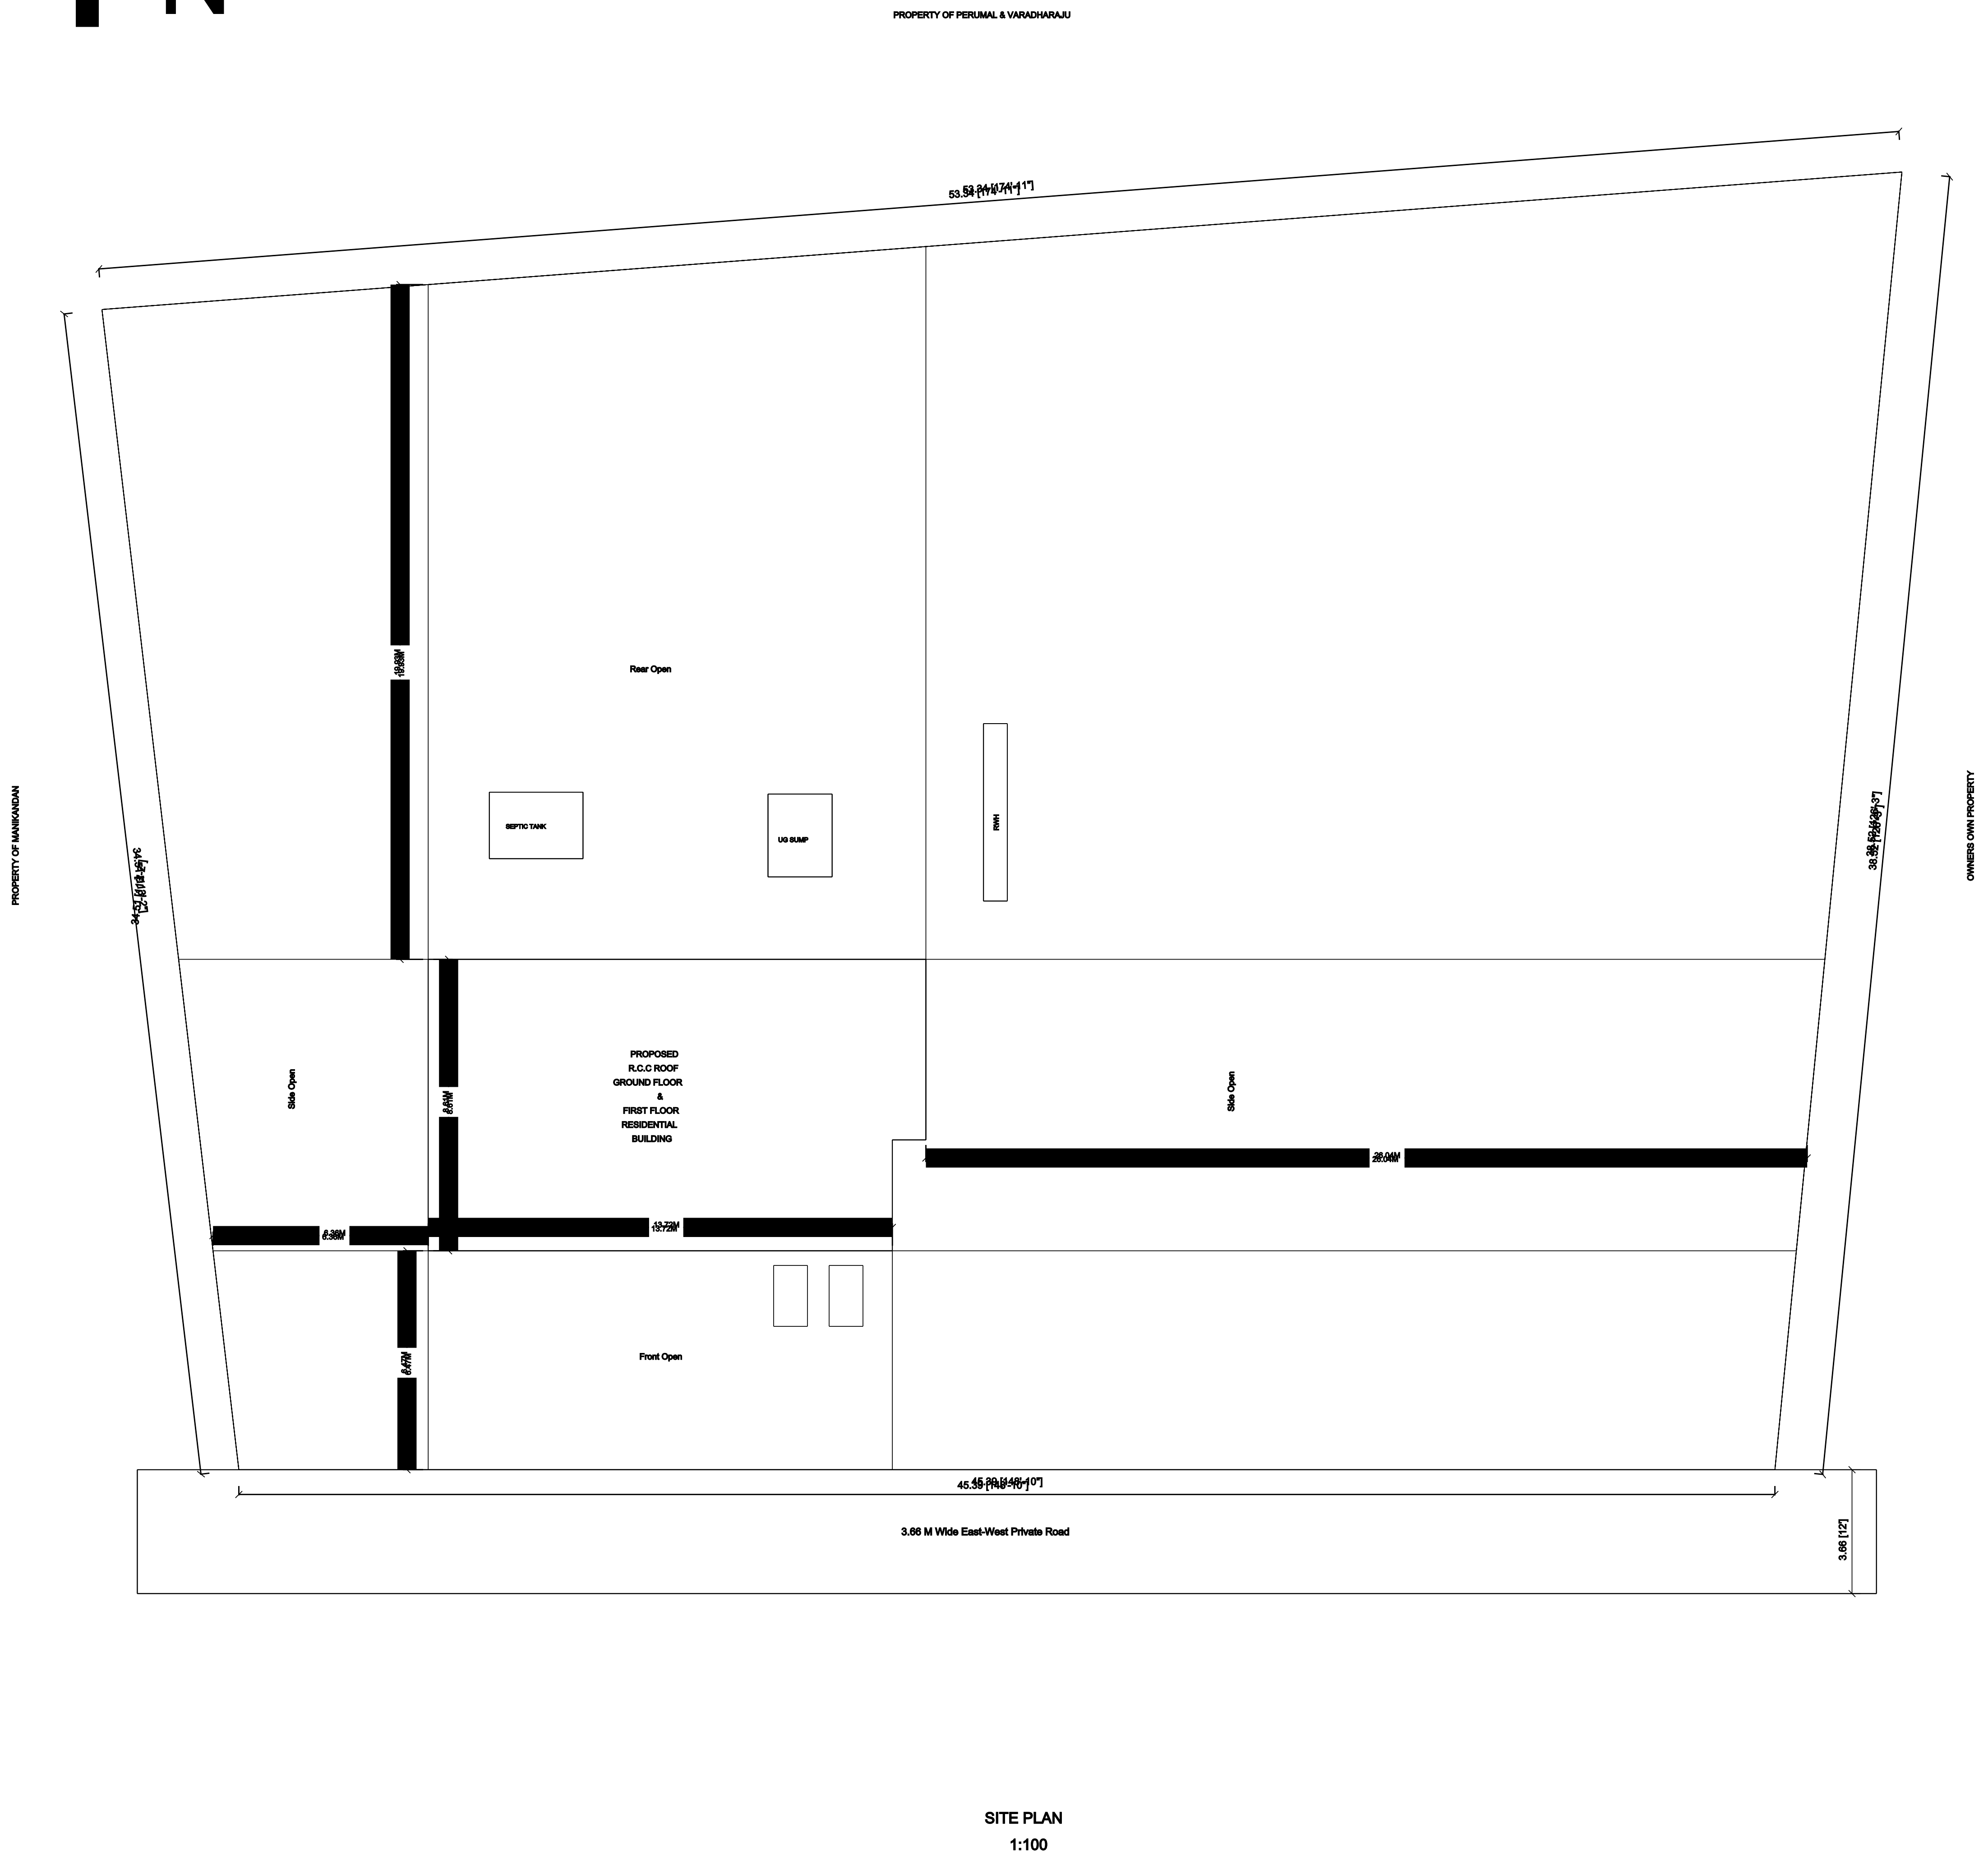
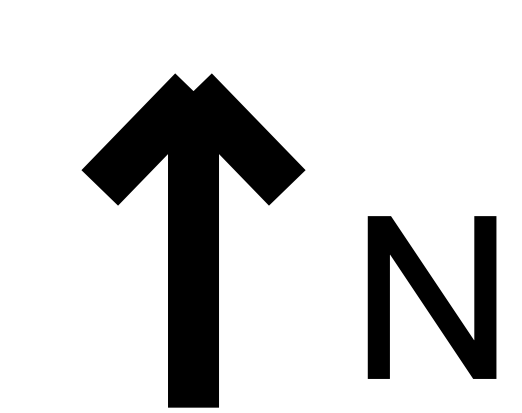


PLAN SHOWING THE PROPOSED CONSTRUCTION OF RCC ROOF GROUND FLOOR & FIRST FLOOR

RESIDENTIAL BUILDING IN , OLD S.F.NO:228/3A1 & NEW S.F.NO:228/3A1A,


MINNAMPALLI VILLAGE , NAMAKKAL TALUK, NAMAKKAL DISTRICT - 637019

APPLICANT NAME : MR.S.GOPIRAJ S/O MR.SUPRAMANI.

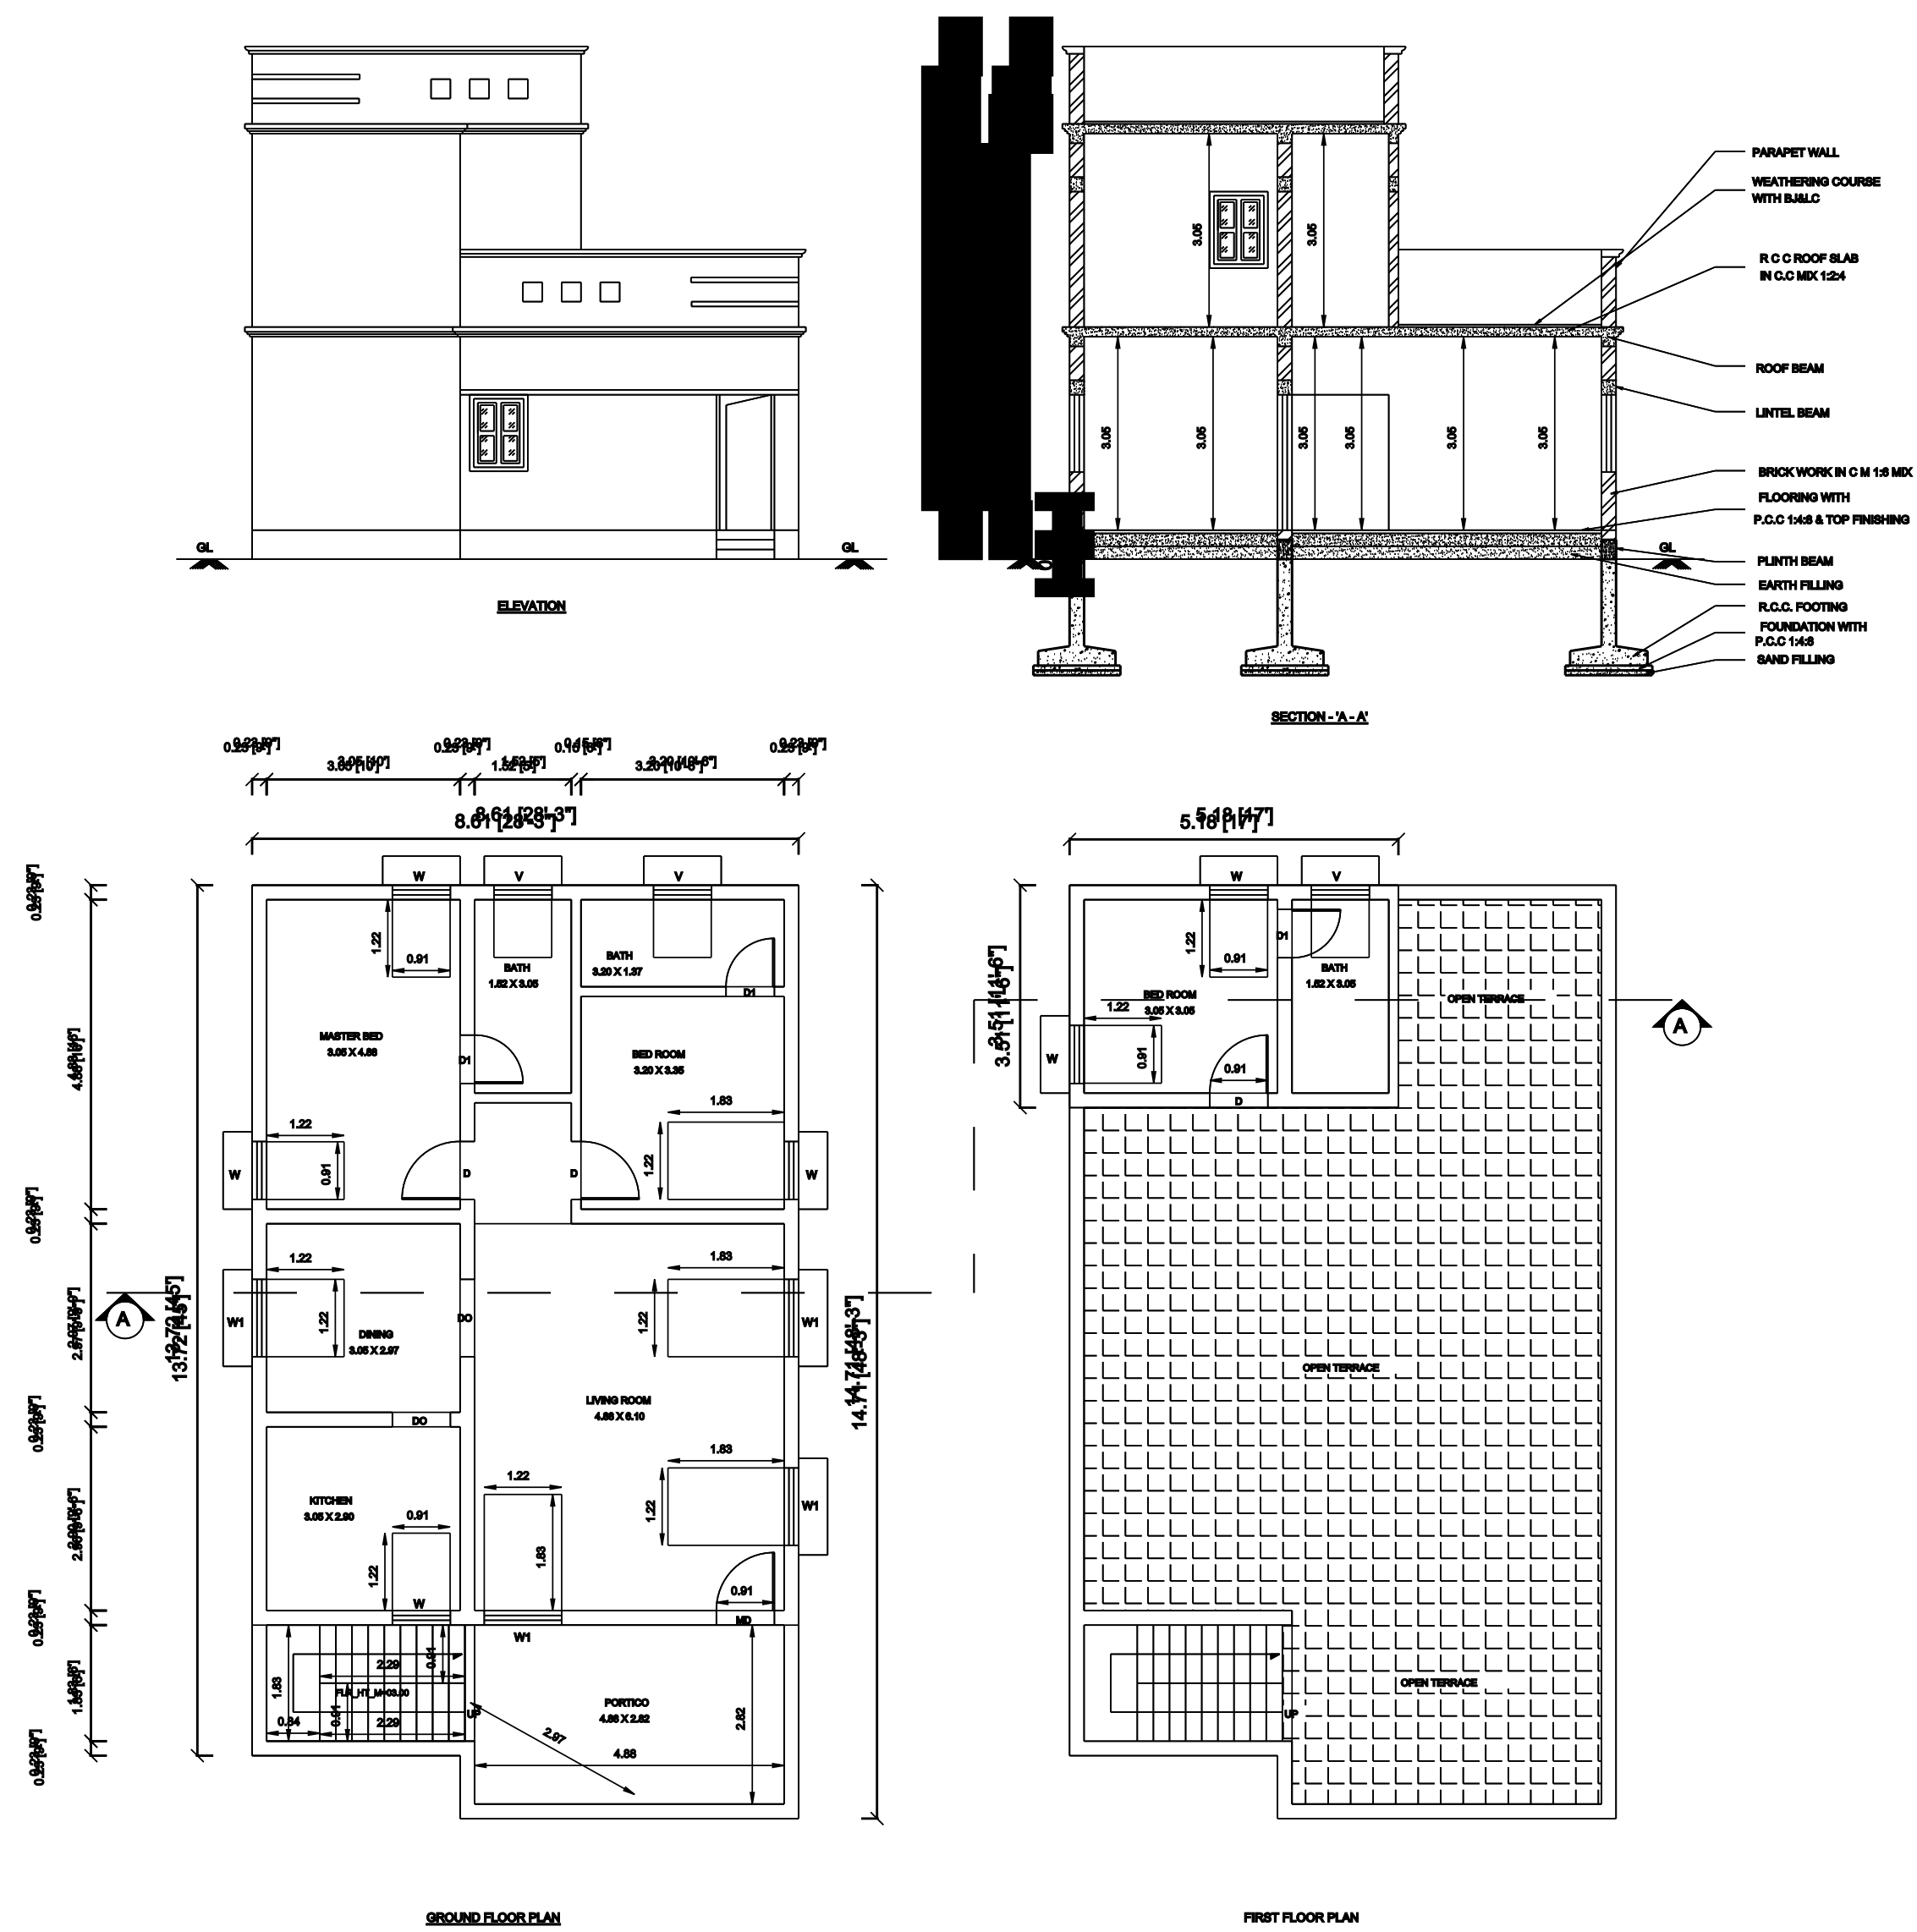

AREA DETAILS	SQ.M	SQ.FT
AREA OF THE SITE AS PER DEED	1789.89	19286.22
AREA OF THE SITE AS PER SITE	1789.89	19286.22
SUPER IMPOSED PLOT AREA	1789.89	19286.22
GROUND FLOOR BUILDING	123.39	1329.00
FIRST FLOOR BUILDING	18.16	195.50
TOTAL PLINTH AREA	141.55	1524.50
AREA OF OPEN SPACE	1648.34	17741.72
PROVIDED FSI		

JOINERY DETAILS	FTS	MTS
MD DOOR	3'6" X 7'0"	1.07 X 2.14
D DOOR	3'0" X 7'0"	0.91 X 2.14
DO DOOR OPEN	3'0" X 7'0"	0.91 X 2.14
D1 DOOR	2'6" X 7'0"	0.76 X 2.14
W WINDOW	3'0" X 4'0"	0.91 X 1.22
W1 WINDOW	4'0" X 4'0"	1.22 X 1.22
V VENTILATOR	3'0" X 2'0"	0.91 X 0.61

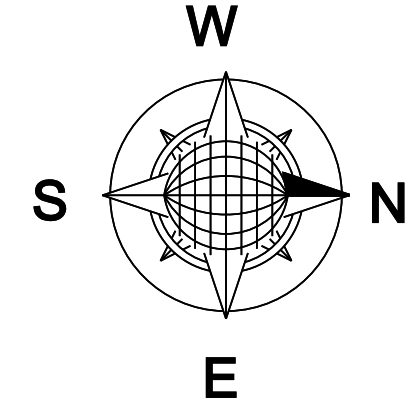

COLOUR INDEX	
SITE BOUNDARY	☐
PRO.R.C.C ROOF G.F BUILDING	☐
RAINWATER STORAGE PIT	☐
ROAD	☐

APPLICANT

(S.GOPIRAJ)

ENGINEER

Er. G.NARENDHIRAN, B.E.,
Engineer Grade 1,
Consultant Engineer
SHONU ARCHITECTS
96, Periyakrishnapuram
Pethanaickenpalayam
SALEM-636115.
Cell: 8870058338
License No: 207/2020/A1
(G.NARENDHIRAN)

