

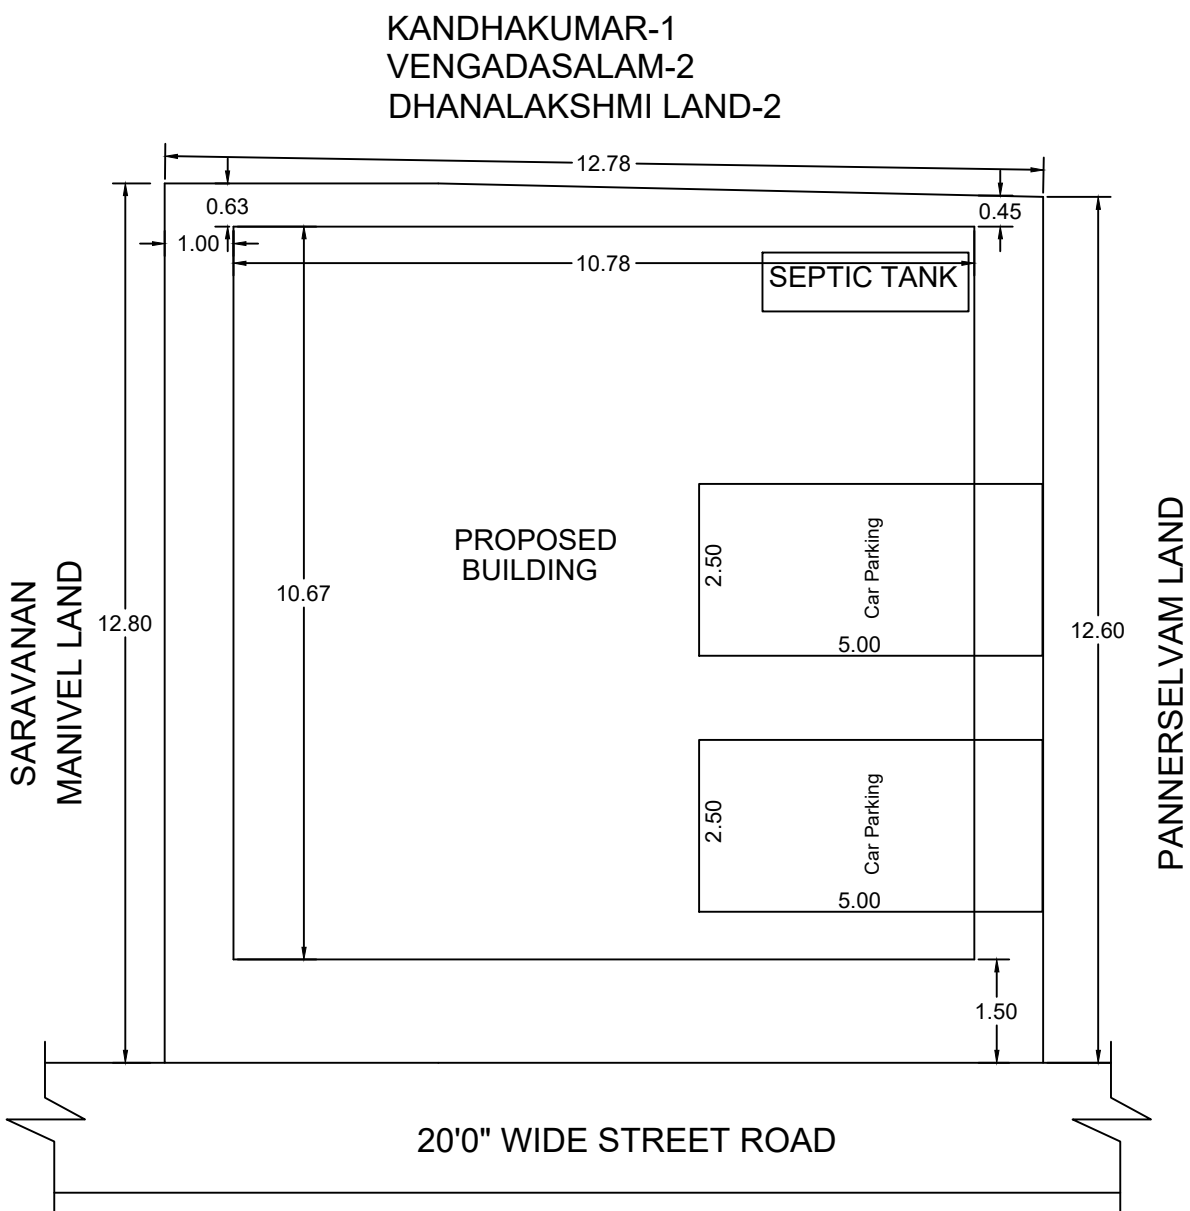
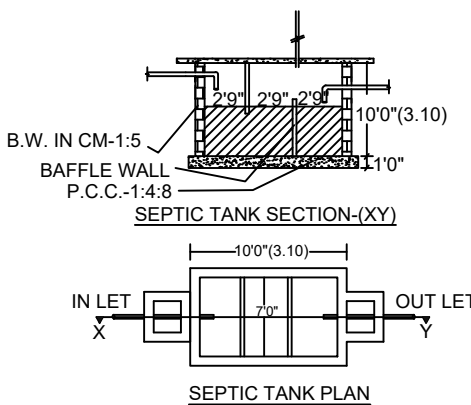
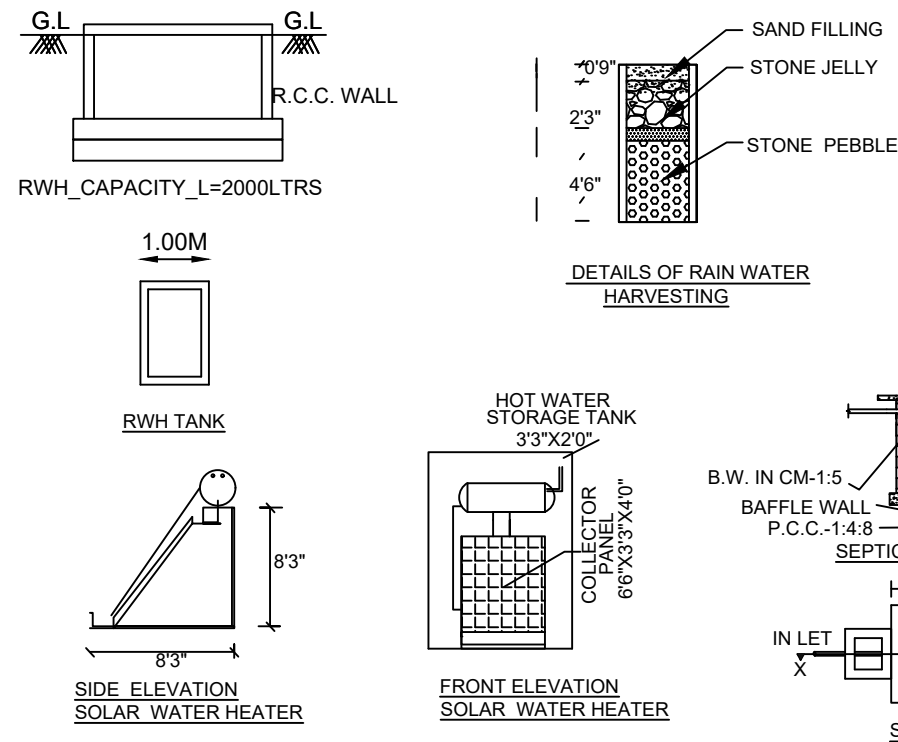
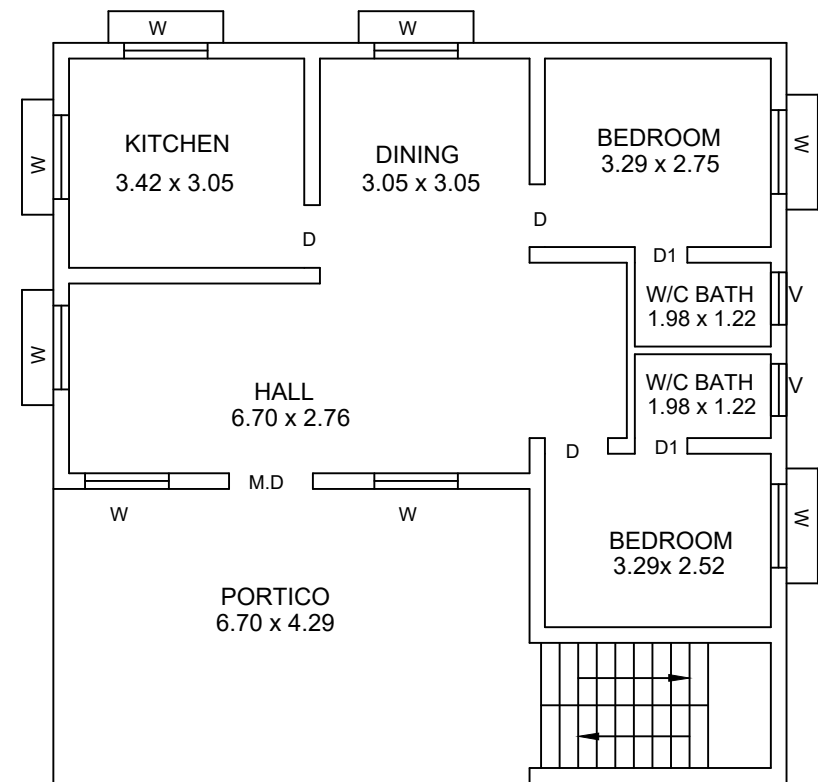
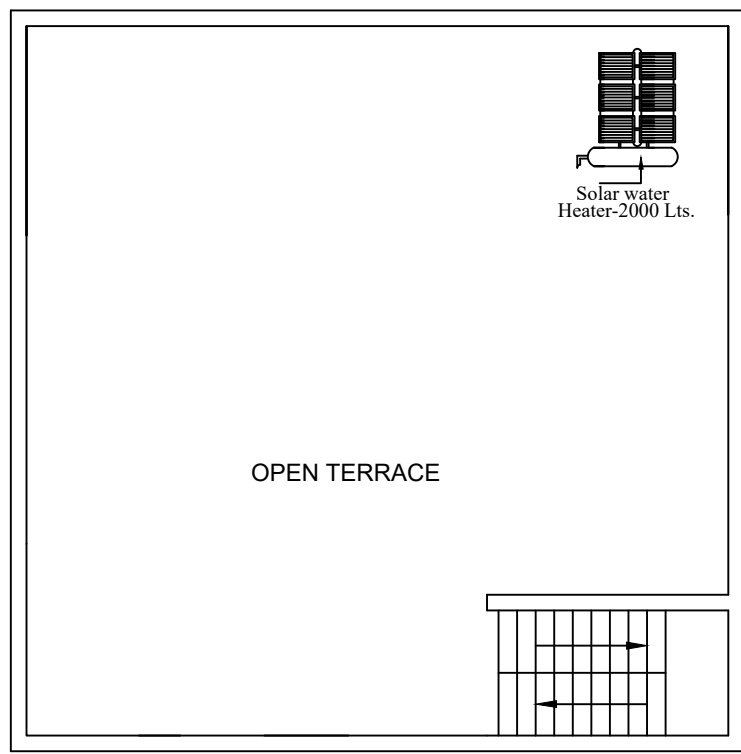
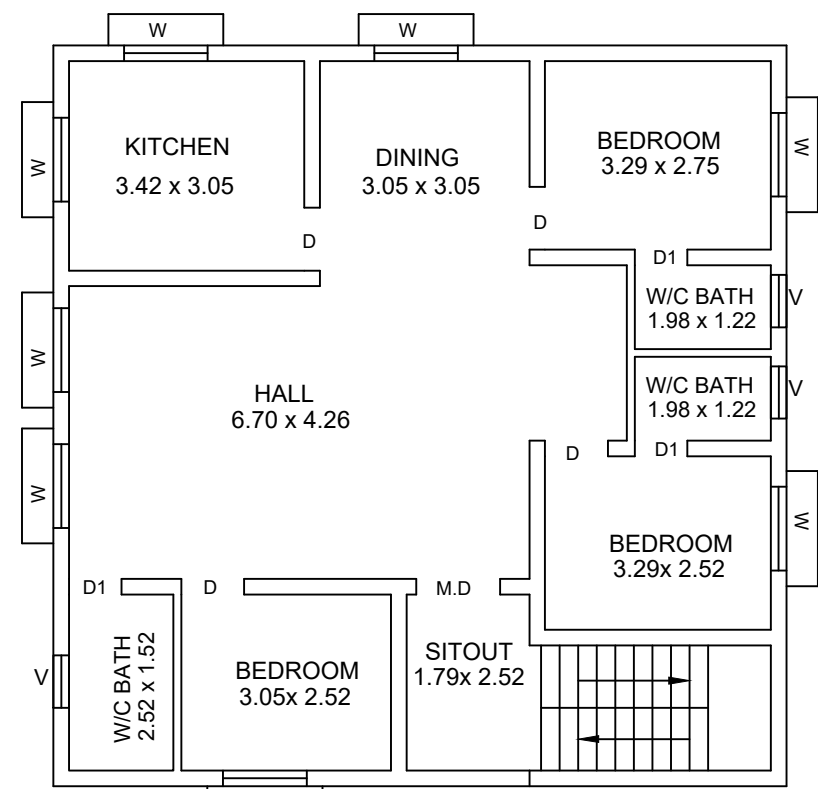
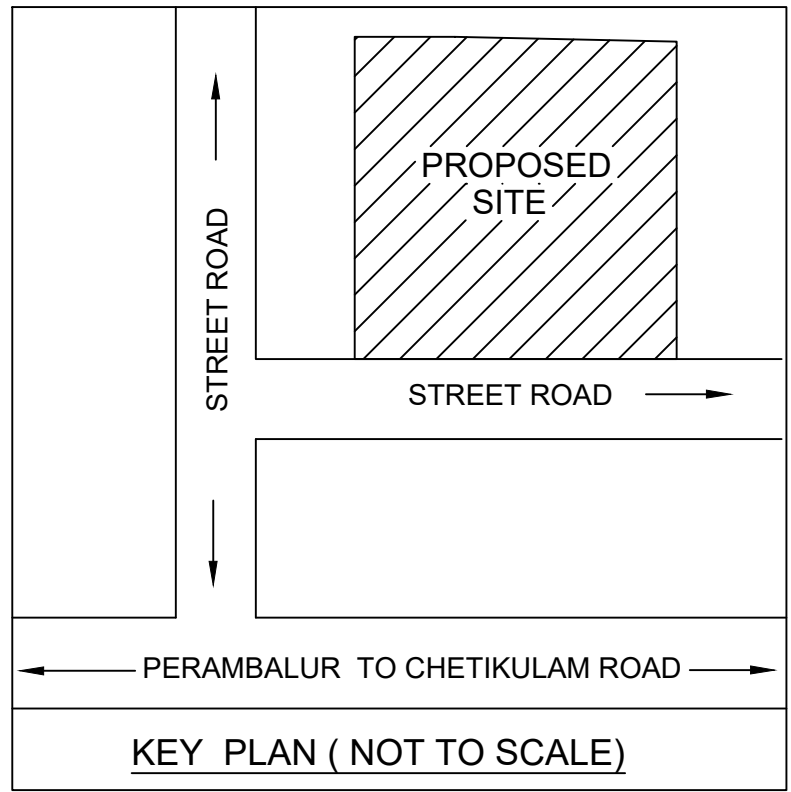
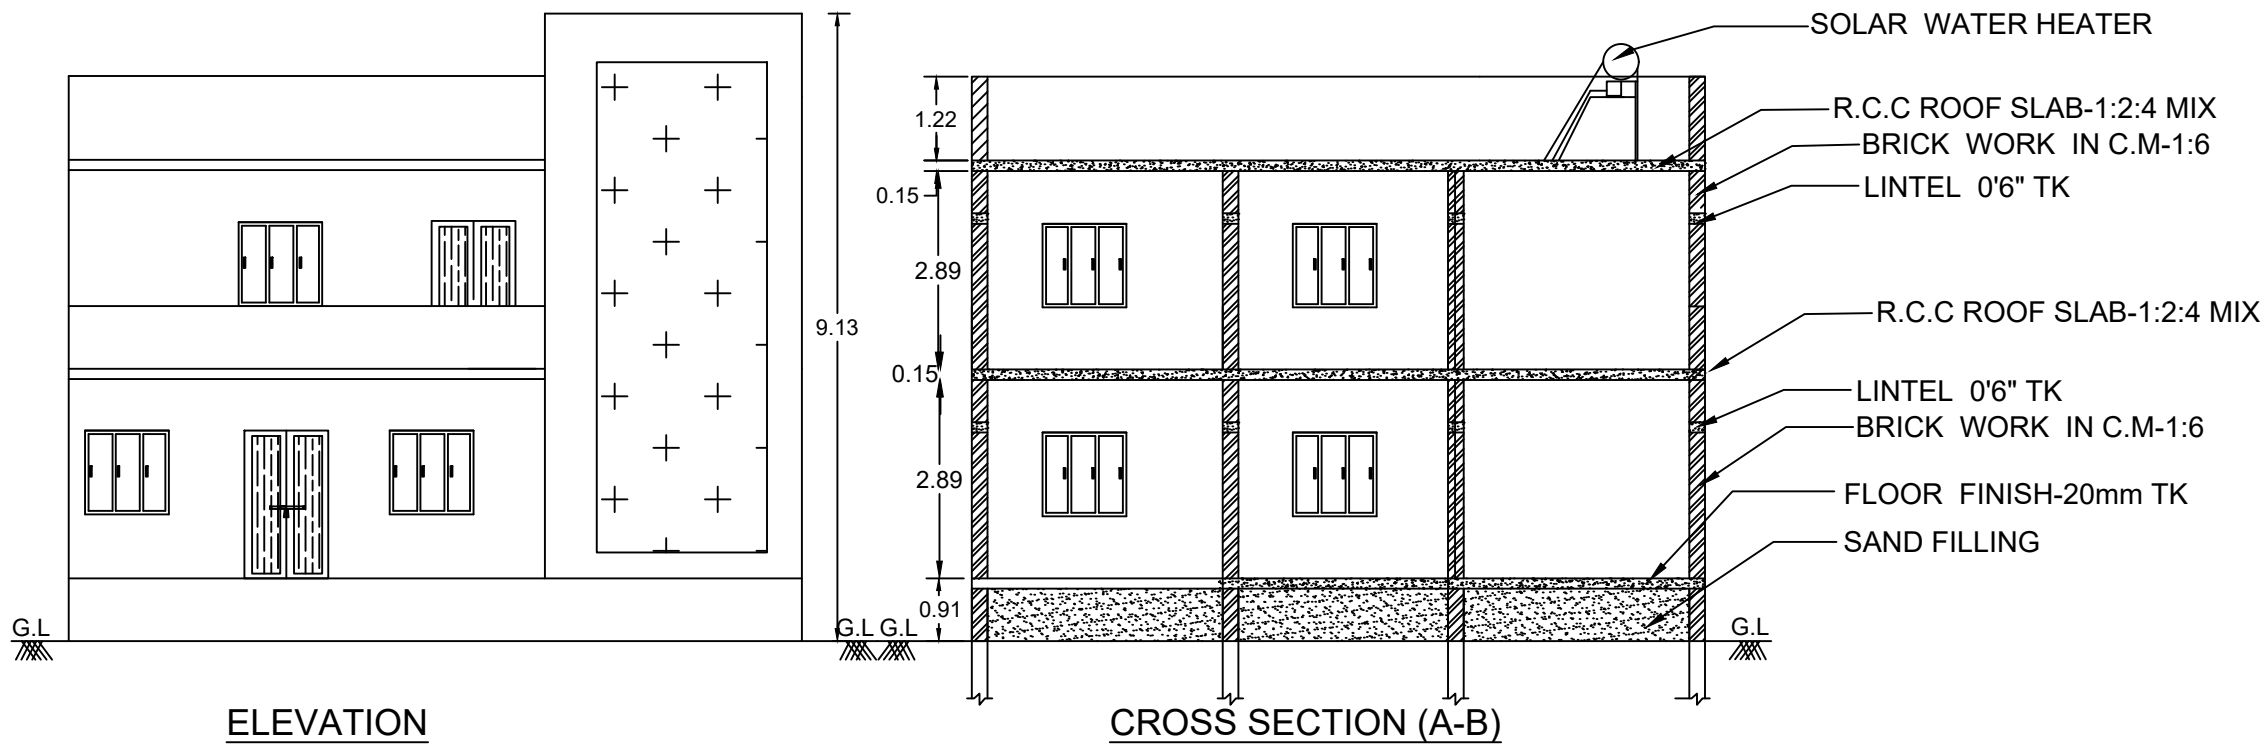
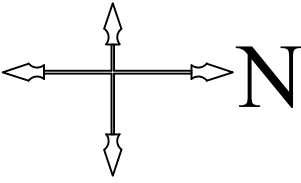


PLAN SHOWING THE PROPOSED CONSTRUCTION OF GROUND & FIRST FLOOR R.C.C ROOF RESIDENTIAL BUILDING IN NATHAM OLD
S.F.NO.221/4PA, NEW NATHAM S.F.NO.349/7, 349/32, PATTA NO.1009 &1010, AT BOMMANAPADI VILLAGE
PERAMBALUR TALUK AND DISTRICT.

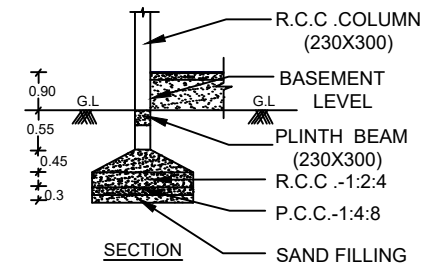

SITE PLAN (SCALE -1:100)

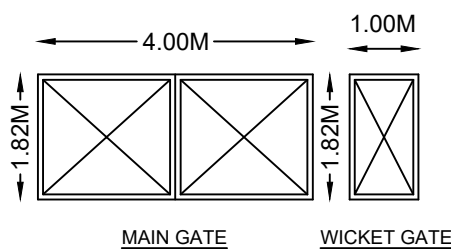

REFERENCE	FEET	METERS
M.D MAIN DOOR	4'0"x7'0"	1.22X2.13
D DOOR	3'0"x7'0"	0.91X2.13
D1 DOOR	2'6"x7'0"	0.76X2.13
W WINDOW	4'0"x4'0"	1.22X1.22
V VENTILATOR	3'0"x3'0"	0.91X0.91
AREA CALCULATION	SQ.FT	SQ.M
TOTAL AREA OF THE SITE	1751.51	162.72
PROPOSED G.F AREA	1238.29	115.04
PROPOSED F.F AREA	1238.29	115.04
OPEN AREA	513.22	47.68

COLOUR INDEX:

1. SITE BOUNDRY SHOWN
2. PROPOSED BUILDING SHOWN
3. EXISTING ROAD SHOWN

NOTE:

1. ALL DIMENSIONS ARE IN FEET & METER
2. WASTE WATER USED FOR GARDENING PURPOSE
3. RAIN WATER HARVESTING PIT TO BE PROVIDED
4. U - SEPTIC TANK TO BE PROVIDED

SCALE: 1 INCH=8 FEET (OR) 1:100

OWNER:

1.Mr.M.DURASAMY,
S/O MAMUNDI.
2.Mrs.D.SATHYA,
W/O DURASAMY.

SIGNATURE:

(1.M.DURASAMY)

(2.D.SATHYA)

REGISTERED ENGINEER:

Dr.M. PERIYASAMY, M.E., Ph.D., FIV.,
CONSULTING ENGINEER &
LICENCED SURVEYOR, REG. No.
PRIME ENGINEERS & CONTRACTORS
M.K.S. BUILDING, 1st FLOOR,
TRICHY MAIN ROAD,
PERAMBALUR - 621 212.