


PLAN SHOWING THE PROPOSED CONSTRUCTION OF GROUND & FIRST FLOOR R.C.C ROOF RESIDENTIAL BUILDING

IN OLD NATHAM S.F NO.106/2, NEW NATHAM S.F NO:246/16 , PATTA NO.282, AT AMMAPALAYAM VILLAGE

PANCHAYAT, PERAMBALUR TALUK & DISTRICT.

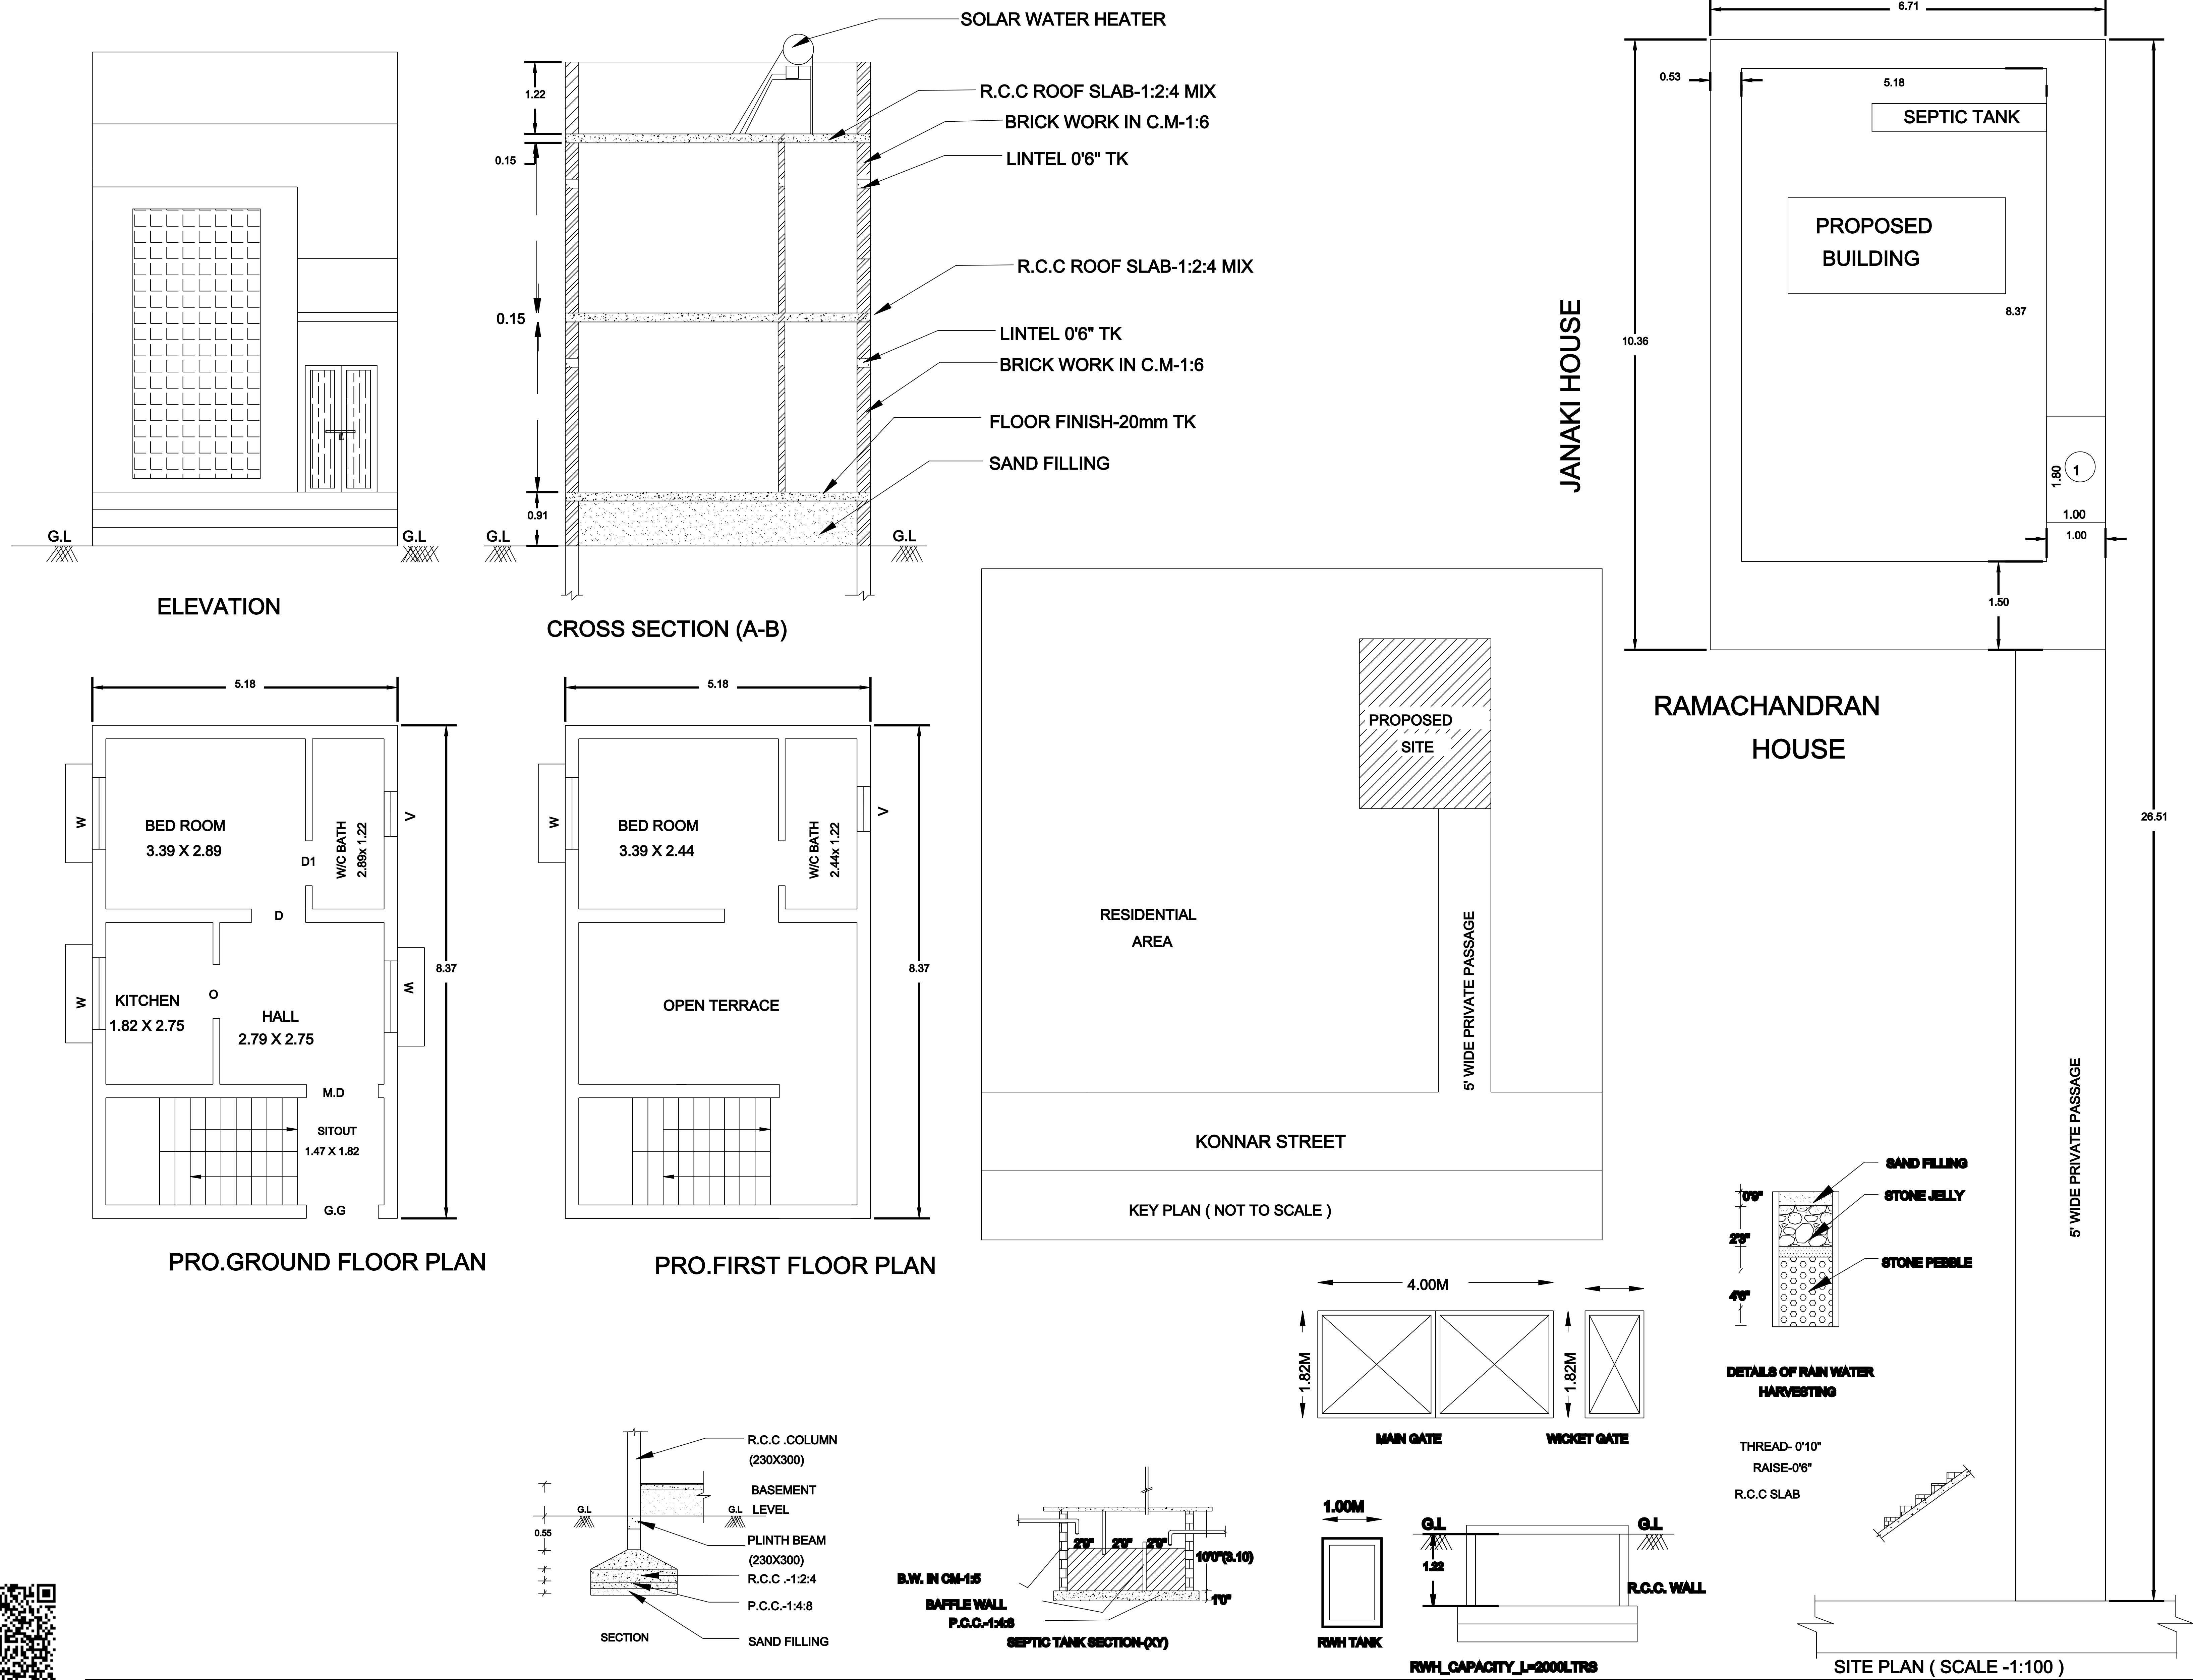

REFERENCE	FEET	METERS
M.D MAIN DOOR	4'0"x7'0"	1.22X2.13
D DOOR	3'0"x7'0"	0.91X2.13
D1 DOOR	2'6"x7'0"	0.76X2.13
W WINDOW	4'0"x4'0"	1.22X1.22
V VENTILATOR	3'0"x3'0"	0.91X0.91
AREA CALCULATION	SQ.FT	SQ.M
TOTAL AREA OF THE SITE	1013.00	94.12
PROPOSED G.F AREA	467.80	43.46
PROPOSED F.F AREA	186.54	17.33
OPEN AREA	545.20	50.66

COLOUR INDEX:	
1. SITE BOUNDRY SHOWN	
2. PROPOSED BUILDING SHOWN	
3. EXISTING ROAD SHOWN	

1. ALL DIMENSIONS ARE IN FEET & METER
2. WASTE WATER USED FOR GARDENING PURPOSE
3. RAIN WATER HARVESTING PIT TO BE PROVIDED
4. U - SEPTIC TANK TO BE PROVIDED

1 INCH=8 FEET (OR) 1:100

Mr.S.ANANDHAKUMAR
S/O SUBRAMANIYAN.
NO:2/19, WEST STREET
AMMAPALAYAM
PERAMBALUR.

(S.ANANDHAKUMAR)

REGISTERED ENGINEER:

Er.A.PARTHASARATHY,M.E.,F.I.V
Panel Engineer Class-1A(structural Stability)
V.R.S Complex 1st Floor
Venkatesapuram,
Near State Bank of India,
Perambalur-621212