
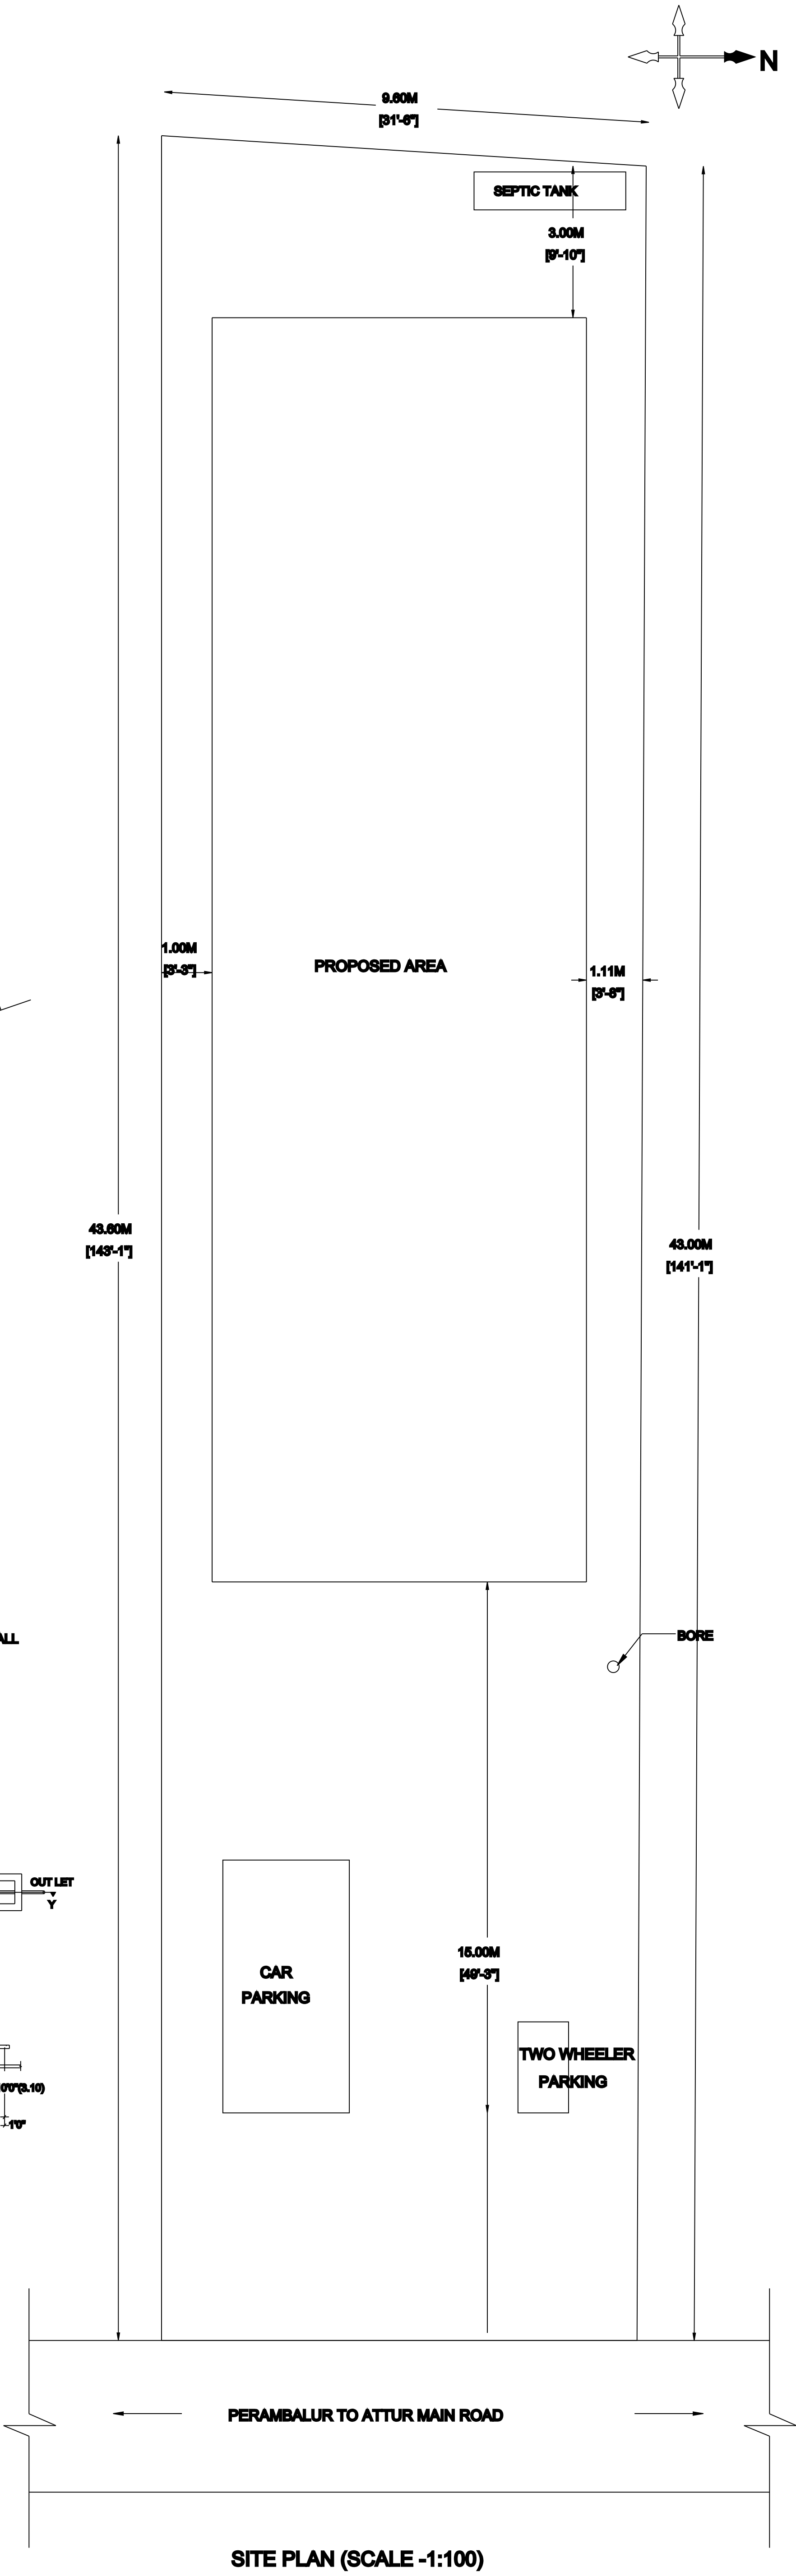
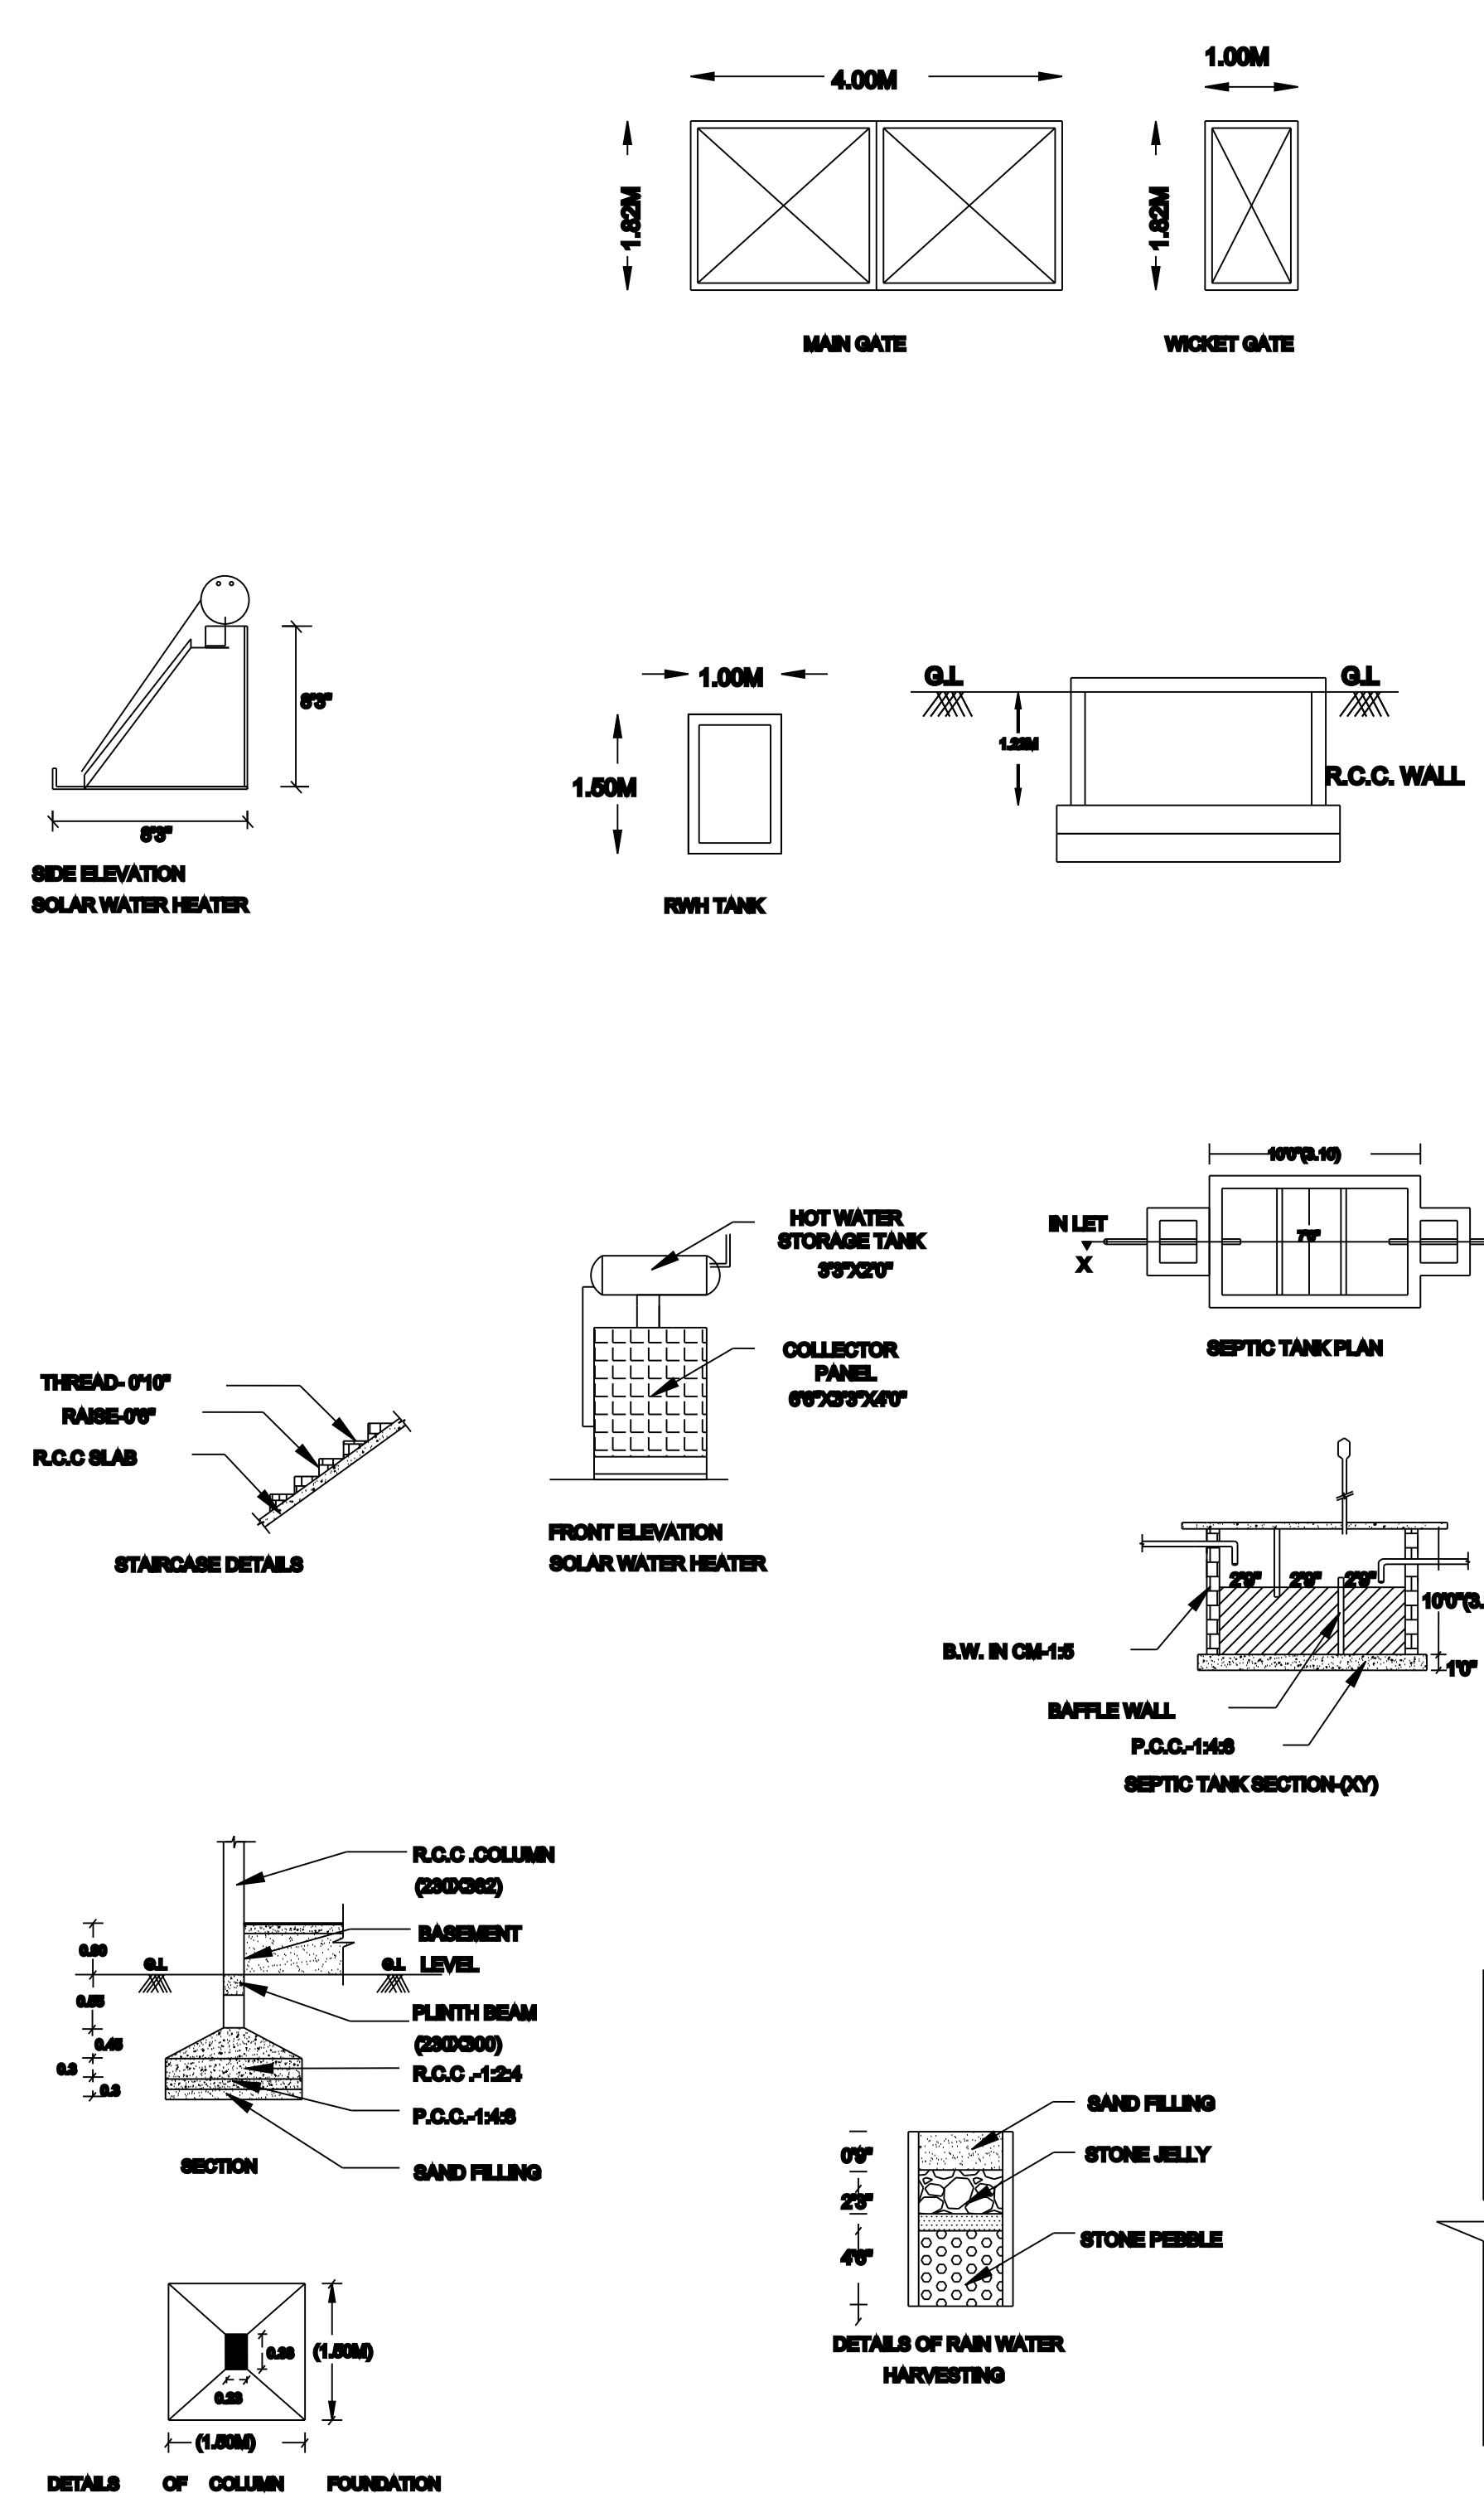
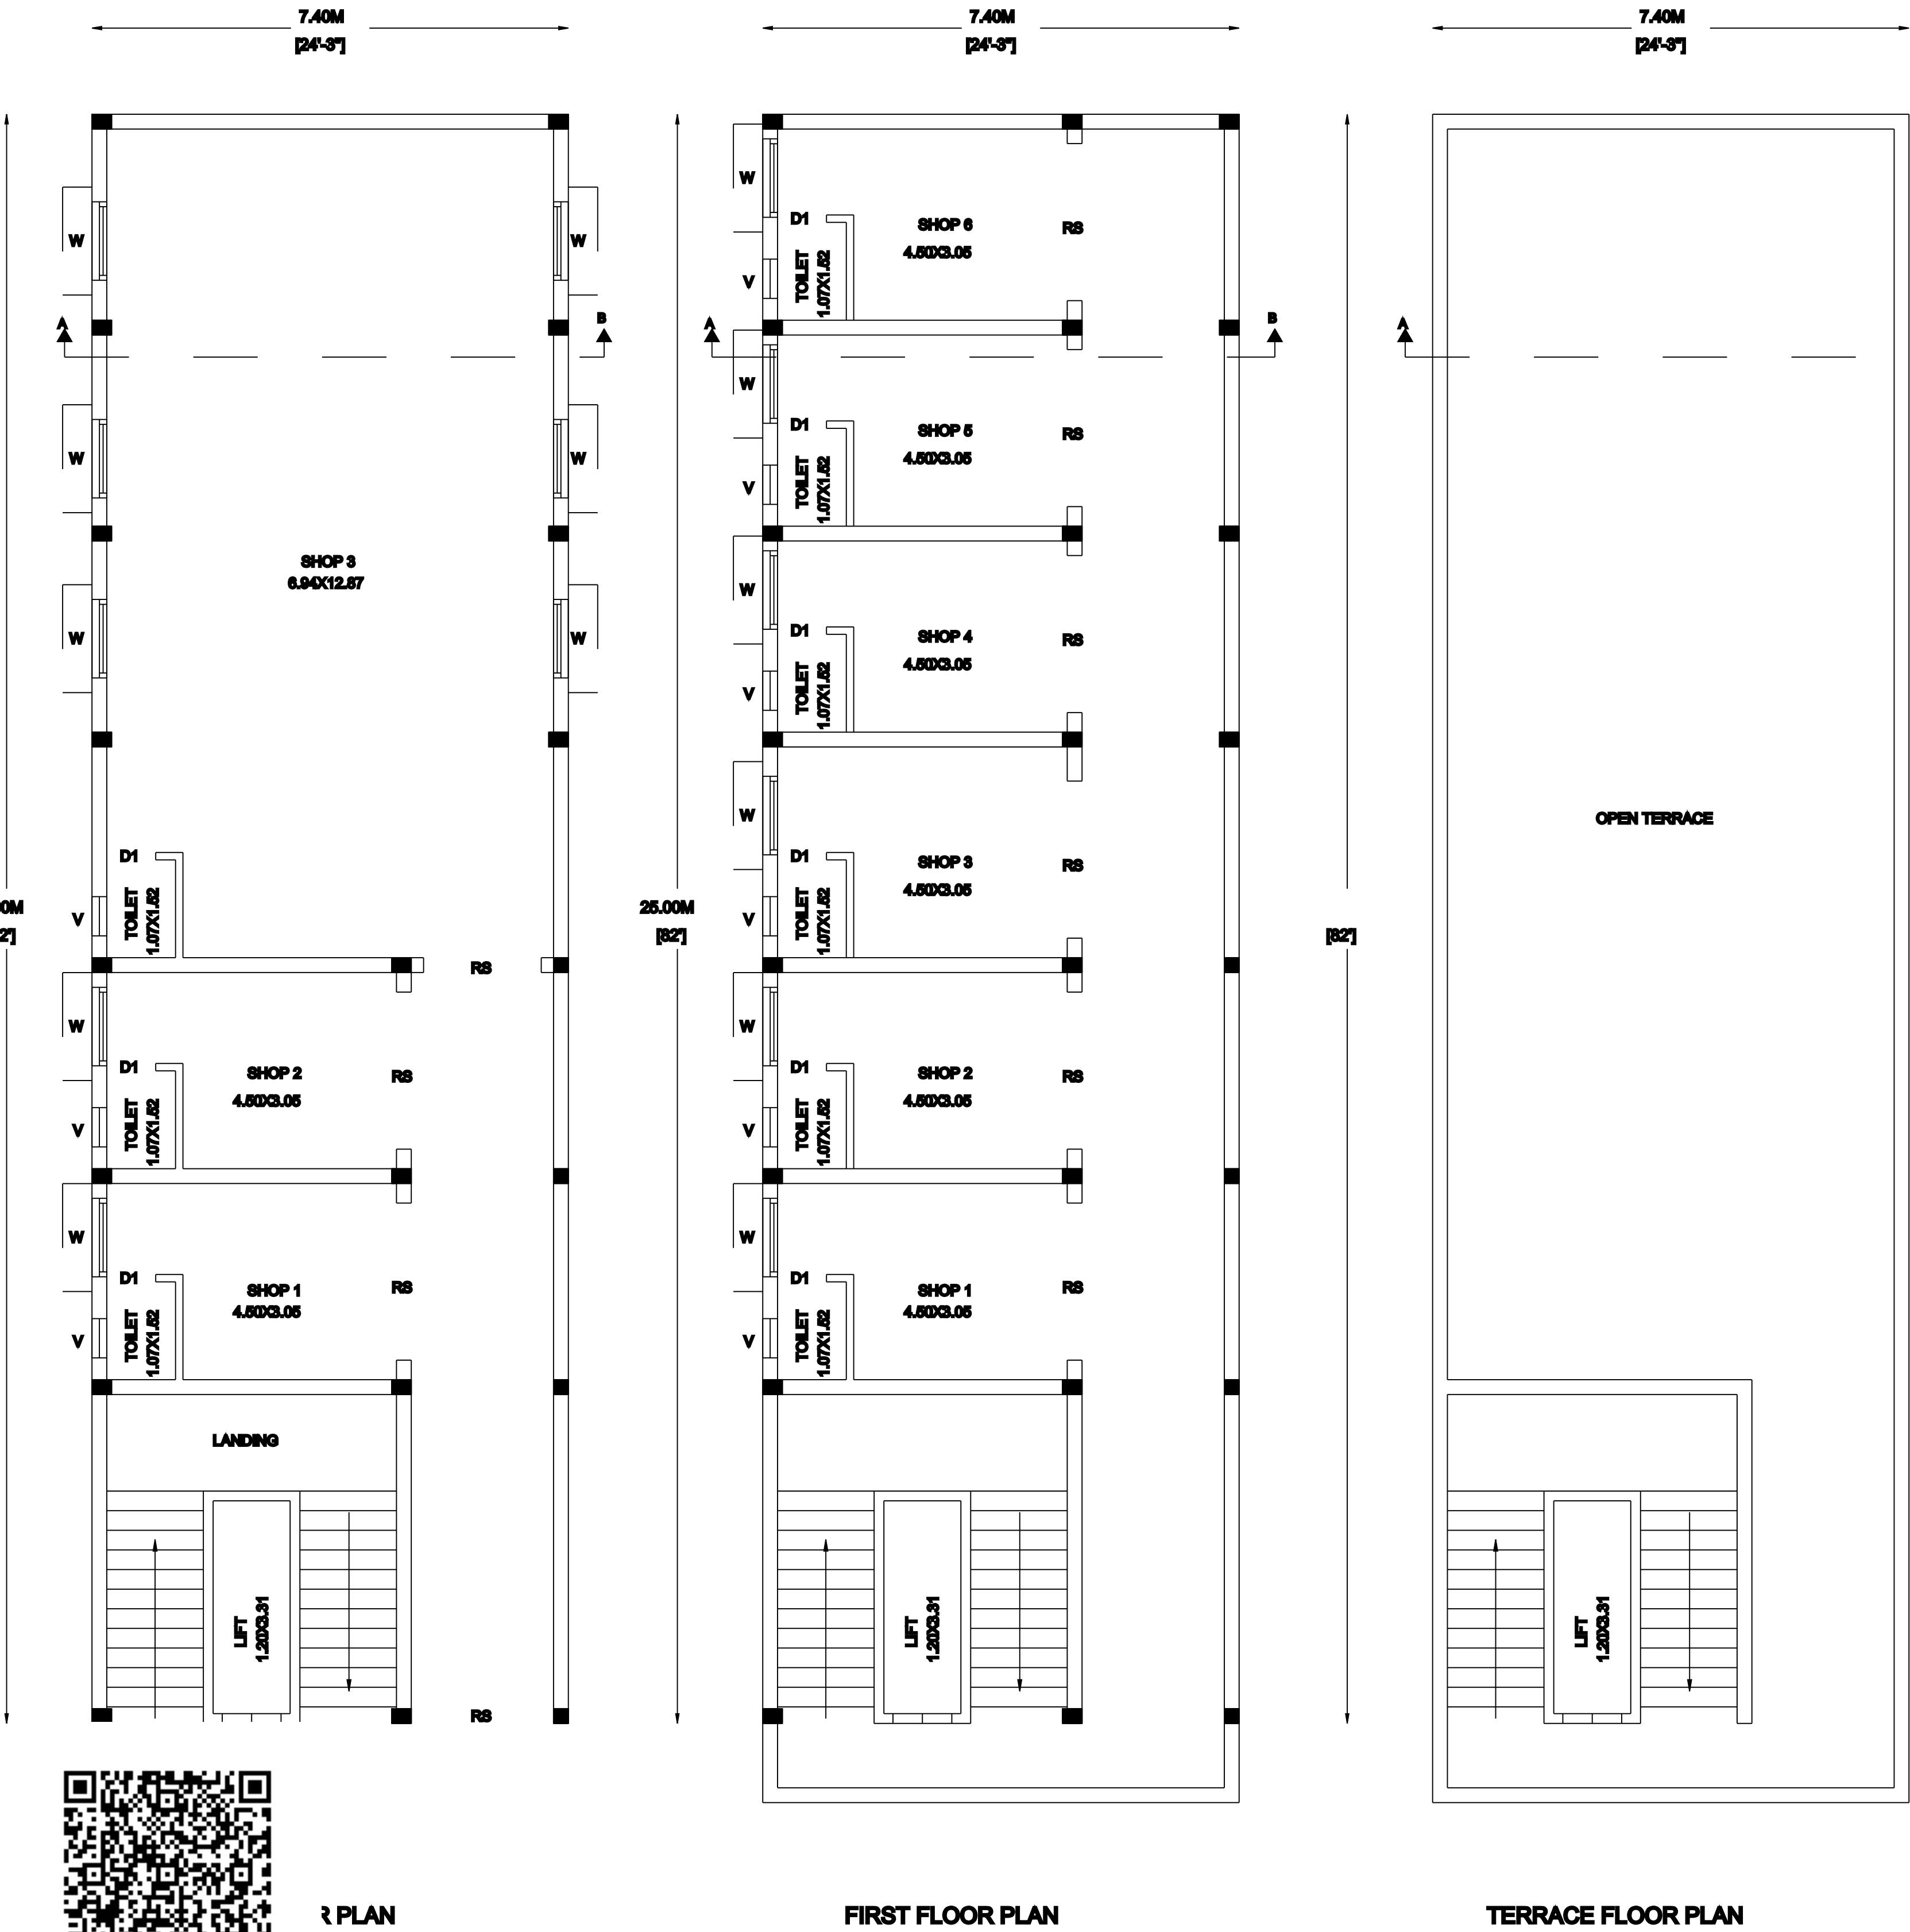
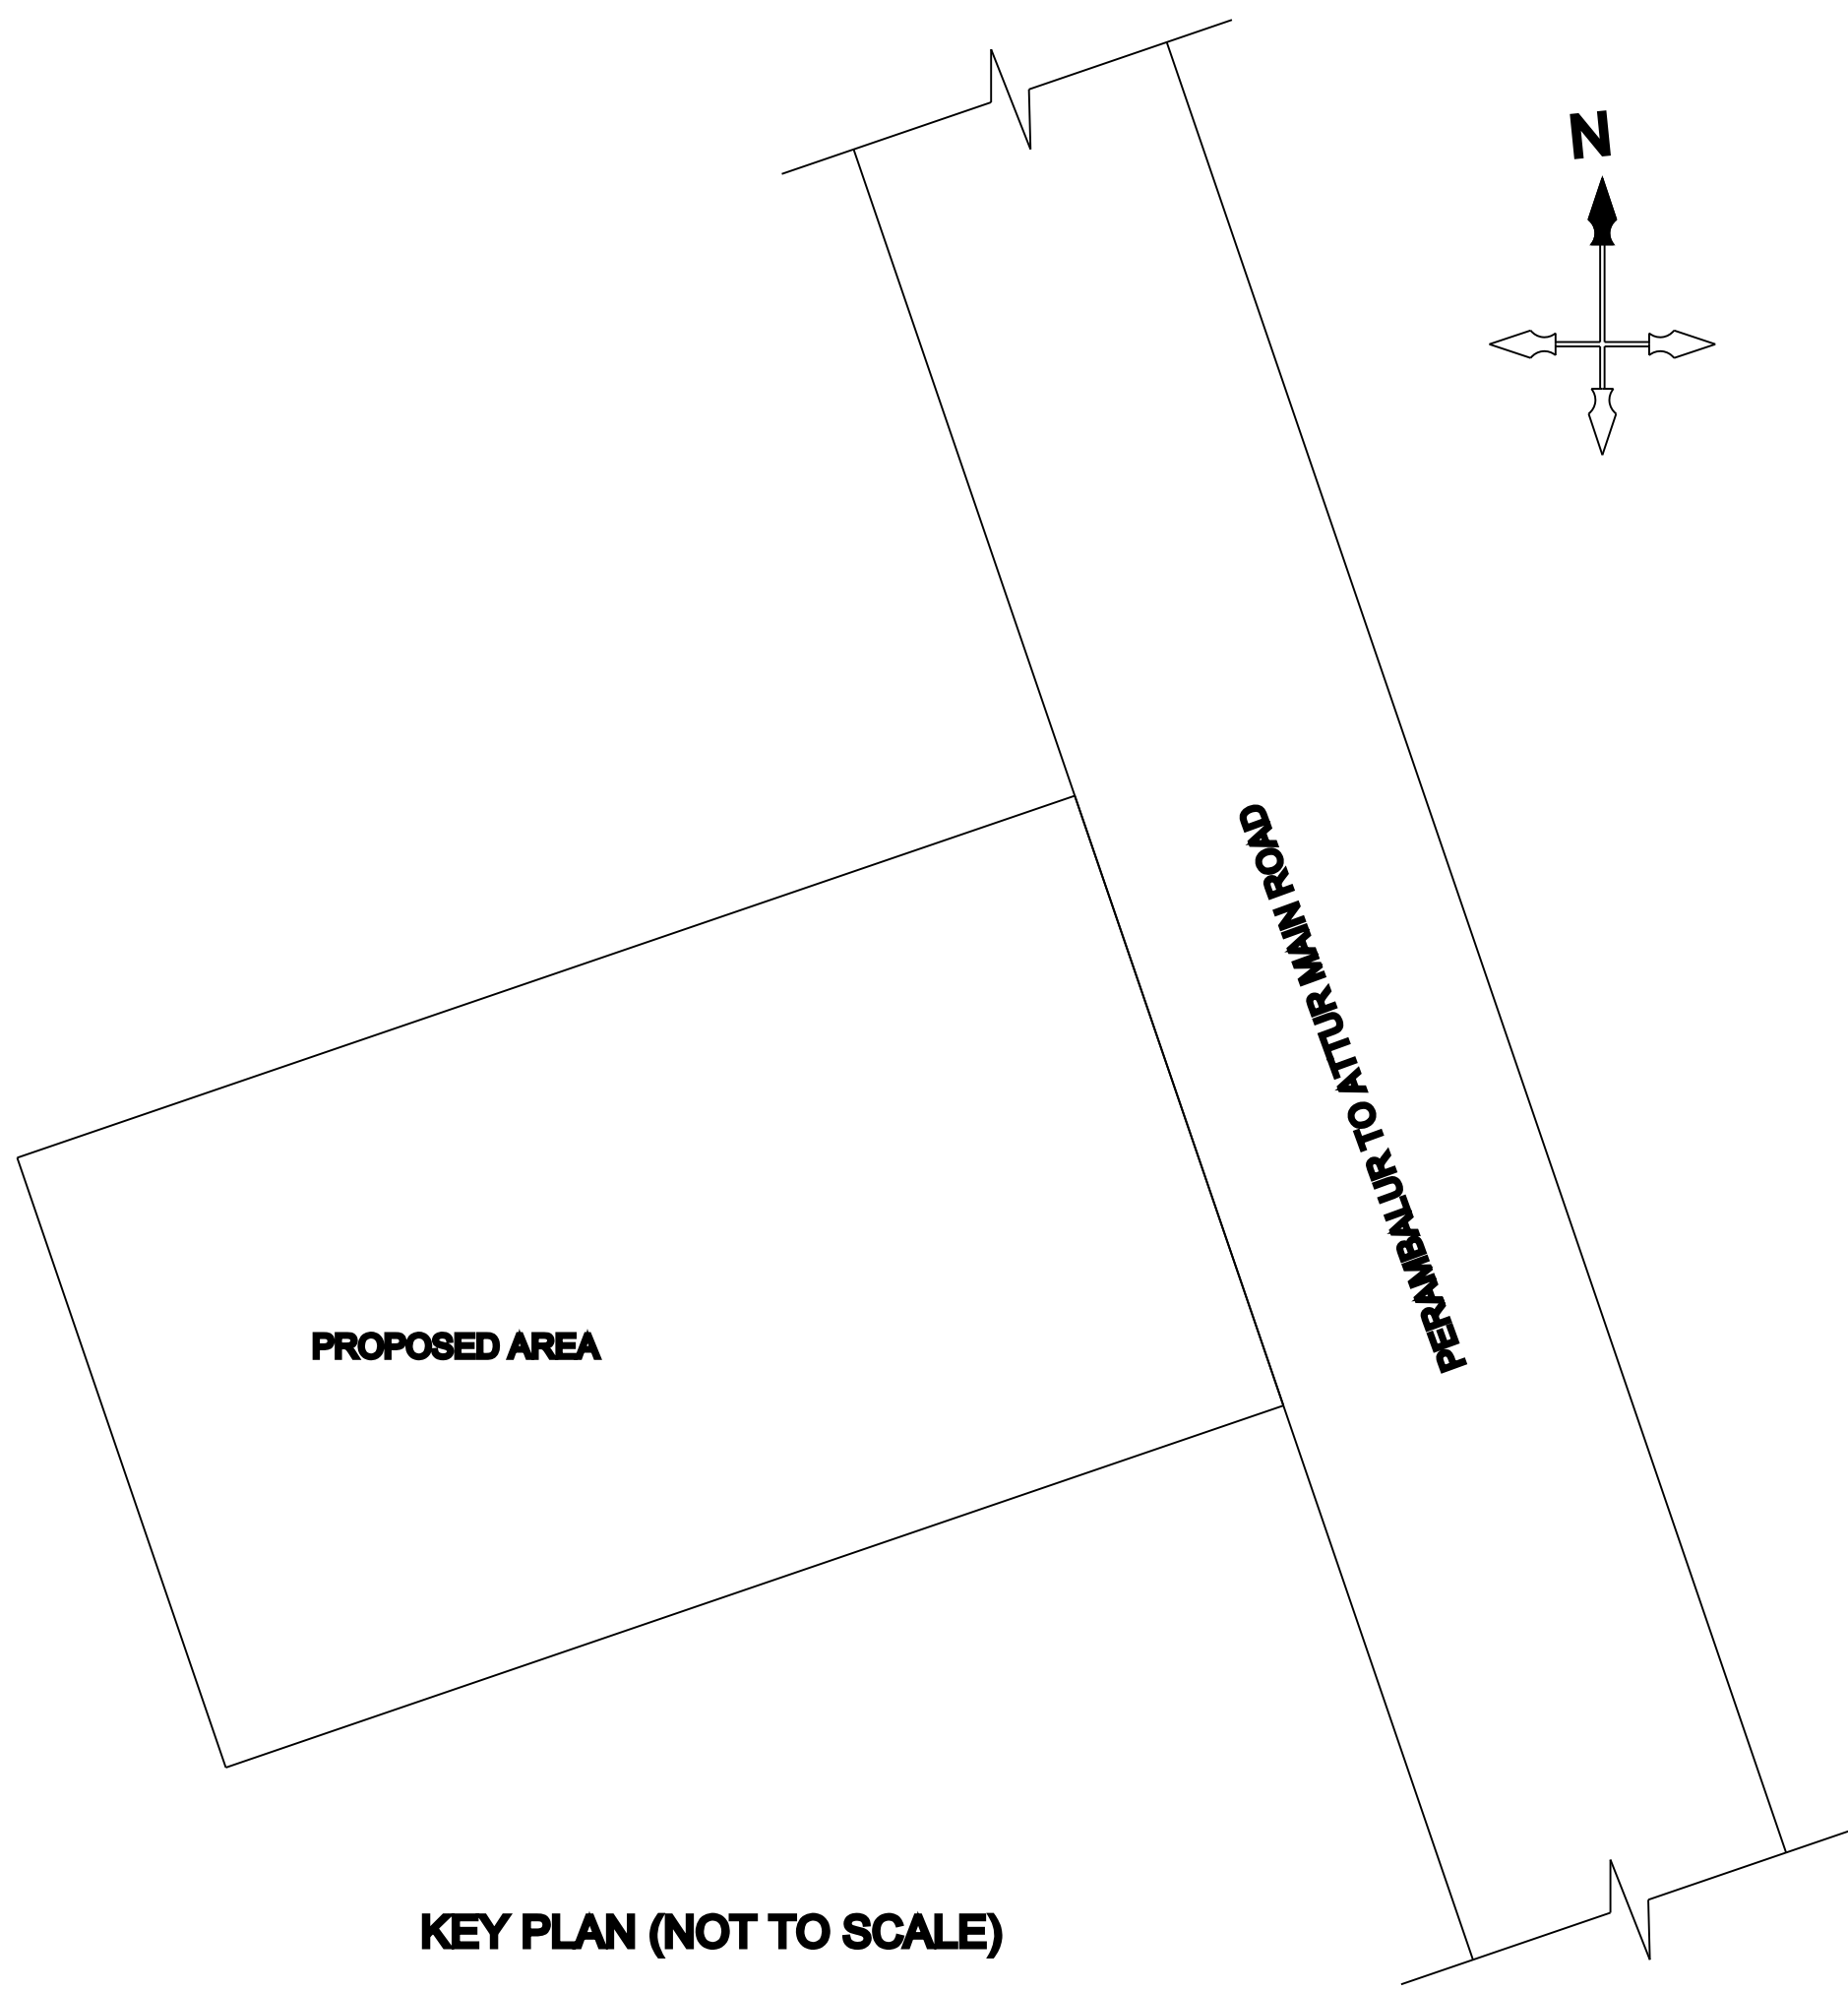


PLAN SHOWING THE CONSTRUCTION OF EXISTING GROUND FLOOR & PROPOSED FIRST FLOOR R.C.C ROOF COMMERCIAL BUILDING IN S.F.NO:- 126/15A,

UDR PATTA NO:- 5065, AT VEPPANTHATTAI (SOUTH) VILLAGE AND PANCHAYAT, VEPPANTHATTAI TALUK, PERAMBALUR DISTRICT.

NAME OF OWNER:- Mr.M.BALAMURUGAN, S/O MANIKKAM.

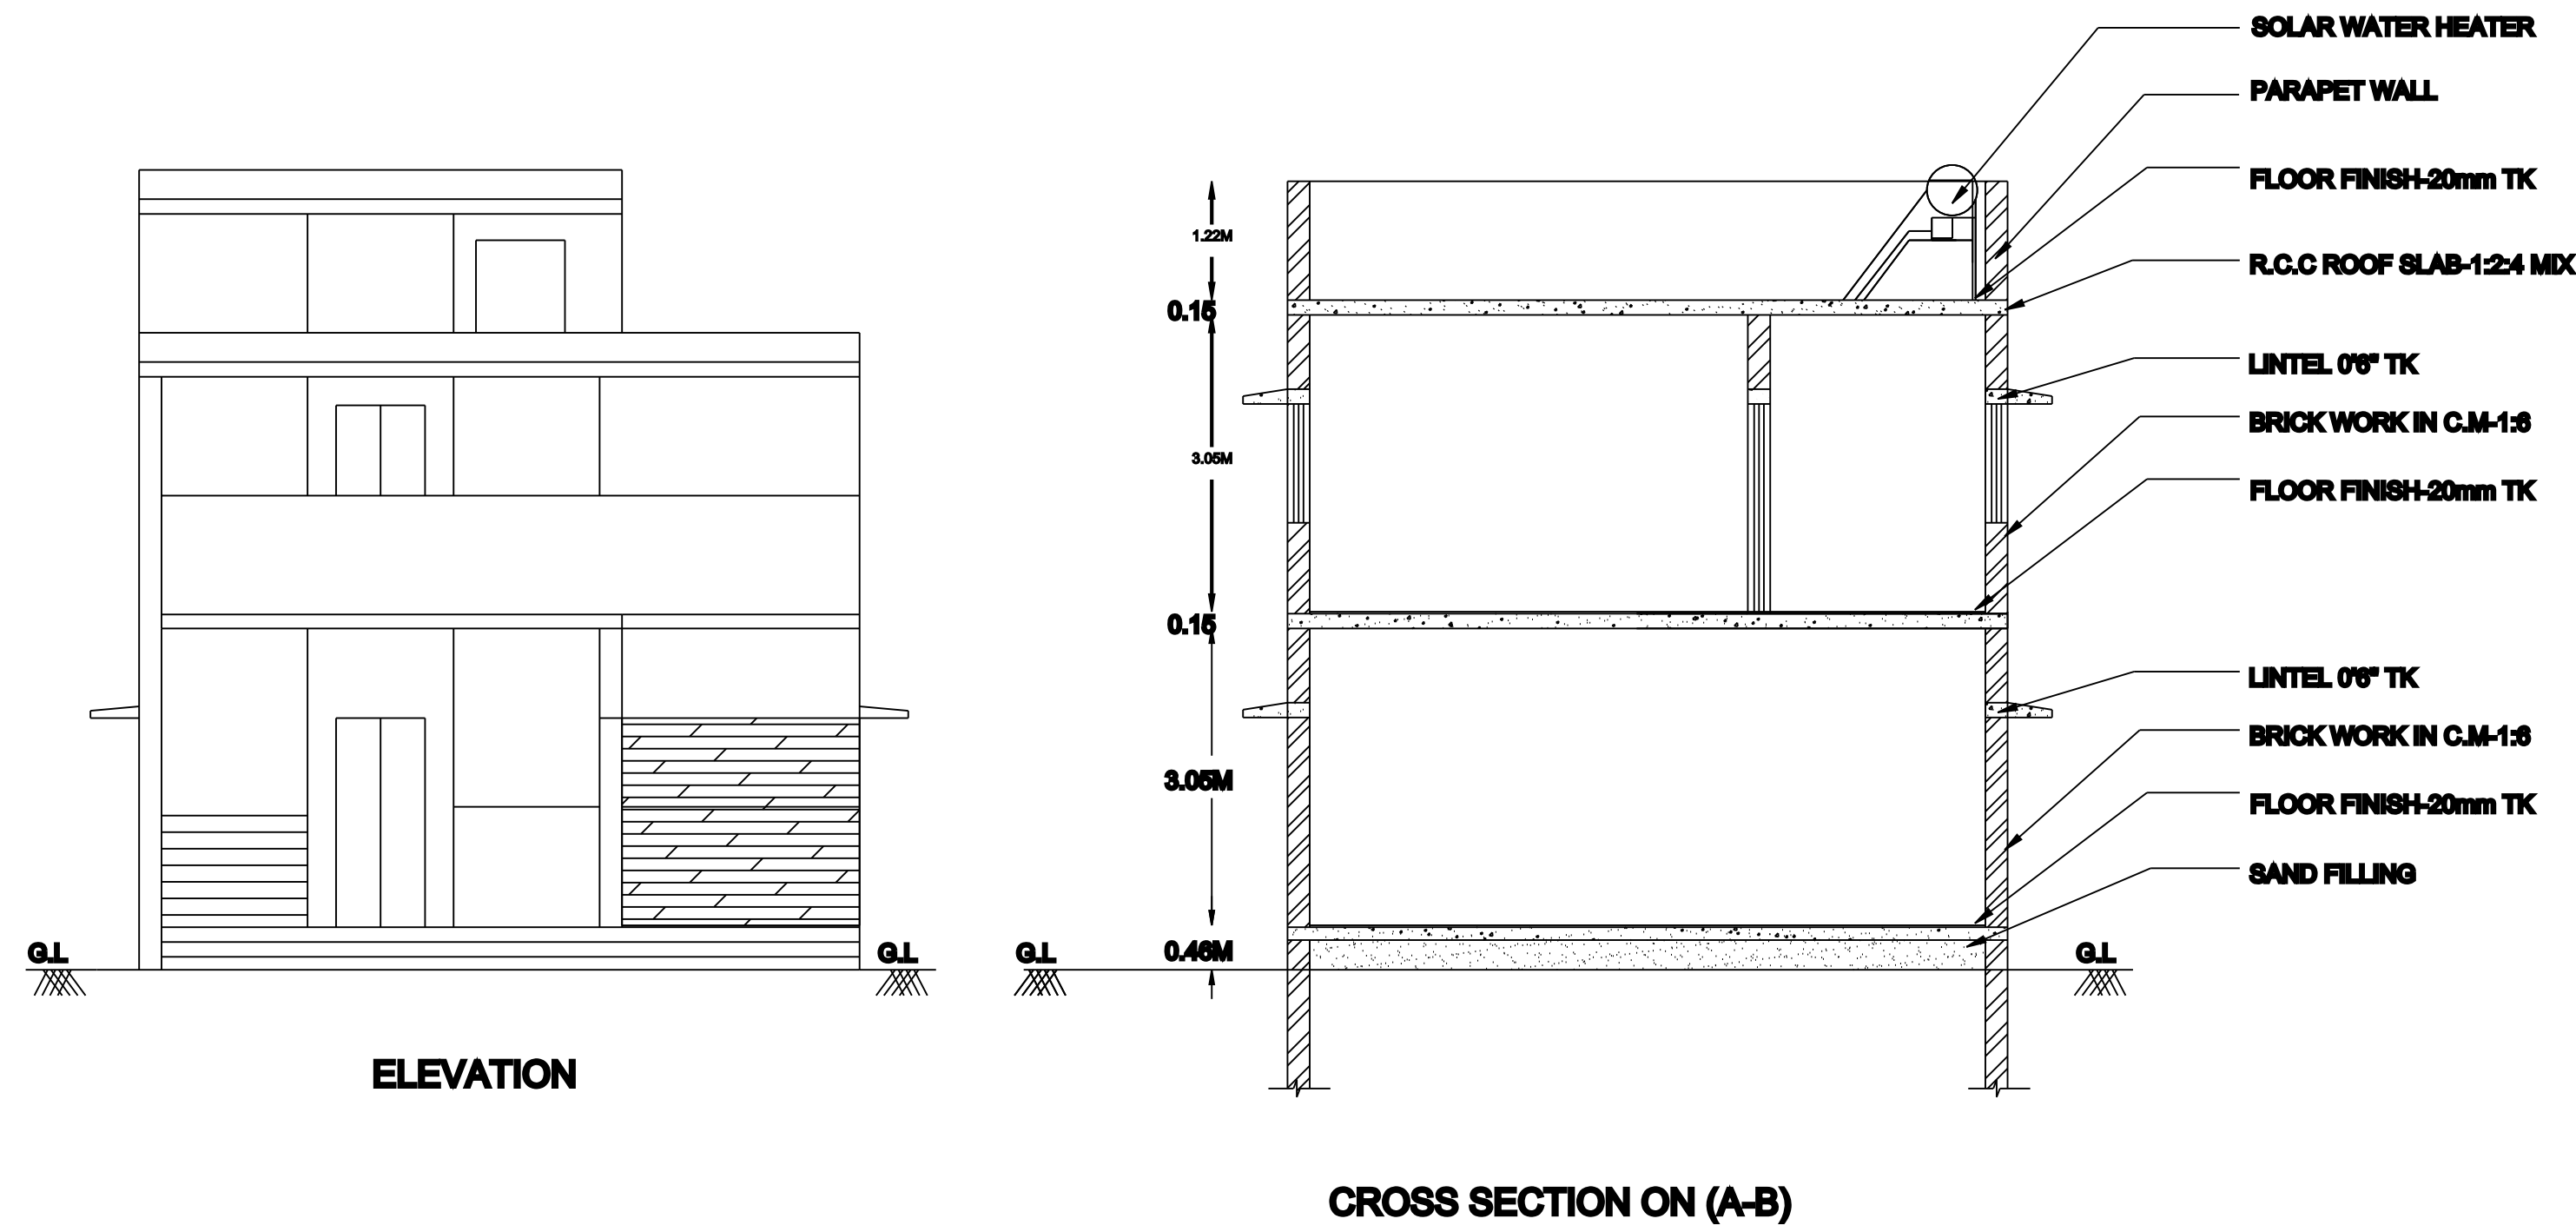

OFFICE USE:

REFERENCE	FEET	METERS
G.G GRILL GATE	4'0"X7'0"	1.22X2.13
R.S ROLLING SHUTTER	8'0"X7'0"	2.44X2.13
D DOOR	3'0"X7'0"	0.91X2.13
D1 DOOR	2'6"X7'0"	0.76X2.13
W WINDOW	4'0"X4'0"	1.22X1.22
V VENTILATOR	3'0"X3'0"	0.91X0.91

AREA CALCULATION	SQ.FT	SQ.M
TOTAL AREA OF THE SITE	4578.00	425.30
EXT.GROUND FLOOR ROOF AREA	1991.34	185.00
PRO.FIRST FLOOR ROOF AREA	1991.34	185.00
OPEN AREA	2586.66	240.30

COLOUR INDEX:		
1. SITE BOUNDRY SHOWN		
2.PROPOSED BUILDING SHOWN		
3. EXISTING ROAD SHOWN		

NOTE:		
1. ALL DIMENSIONS ARE IN FEET & METER		
2. WASTE WATER USED FOR GARDENING PURPOSE		
3. RAIN WATER HARVESTING PIT TO BE PROVIDED		
4. U - SEPTIC TANK TO BE PROVIDED		

SCALE :	1 INCH=8 FEET (OR) 1:100
---------	--------------------------

OWNER ADDRESS:	Mr.M.BALAMURUGAN, S/O MANIKKAM, NO:- 1, NORTH STREET, THONDAPADI VILLAGE, VEPPANTHATTAI- TK, PERAMBALUR- DT.
----------------	---

SIGNATURE:	(M.BALAMURUGAN)
------------	-----------------

ENGINEER:	
-----------	--