

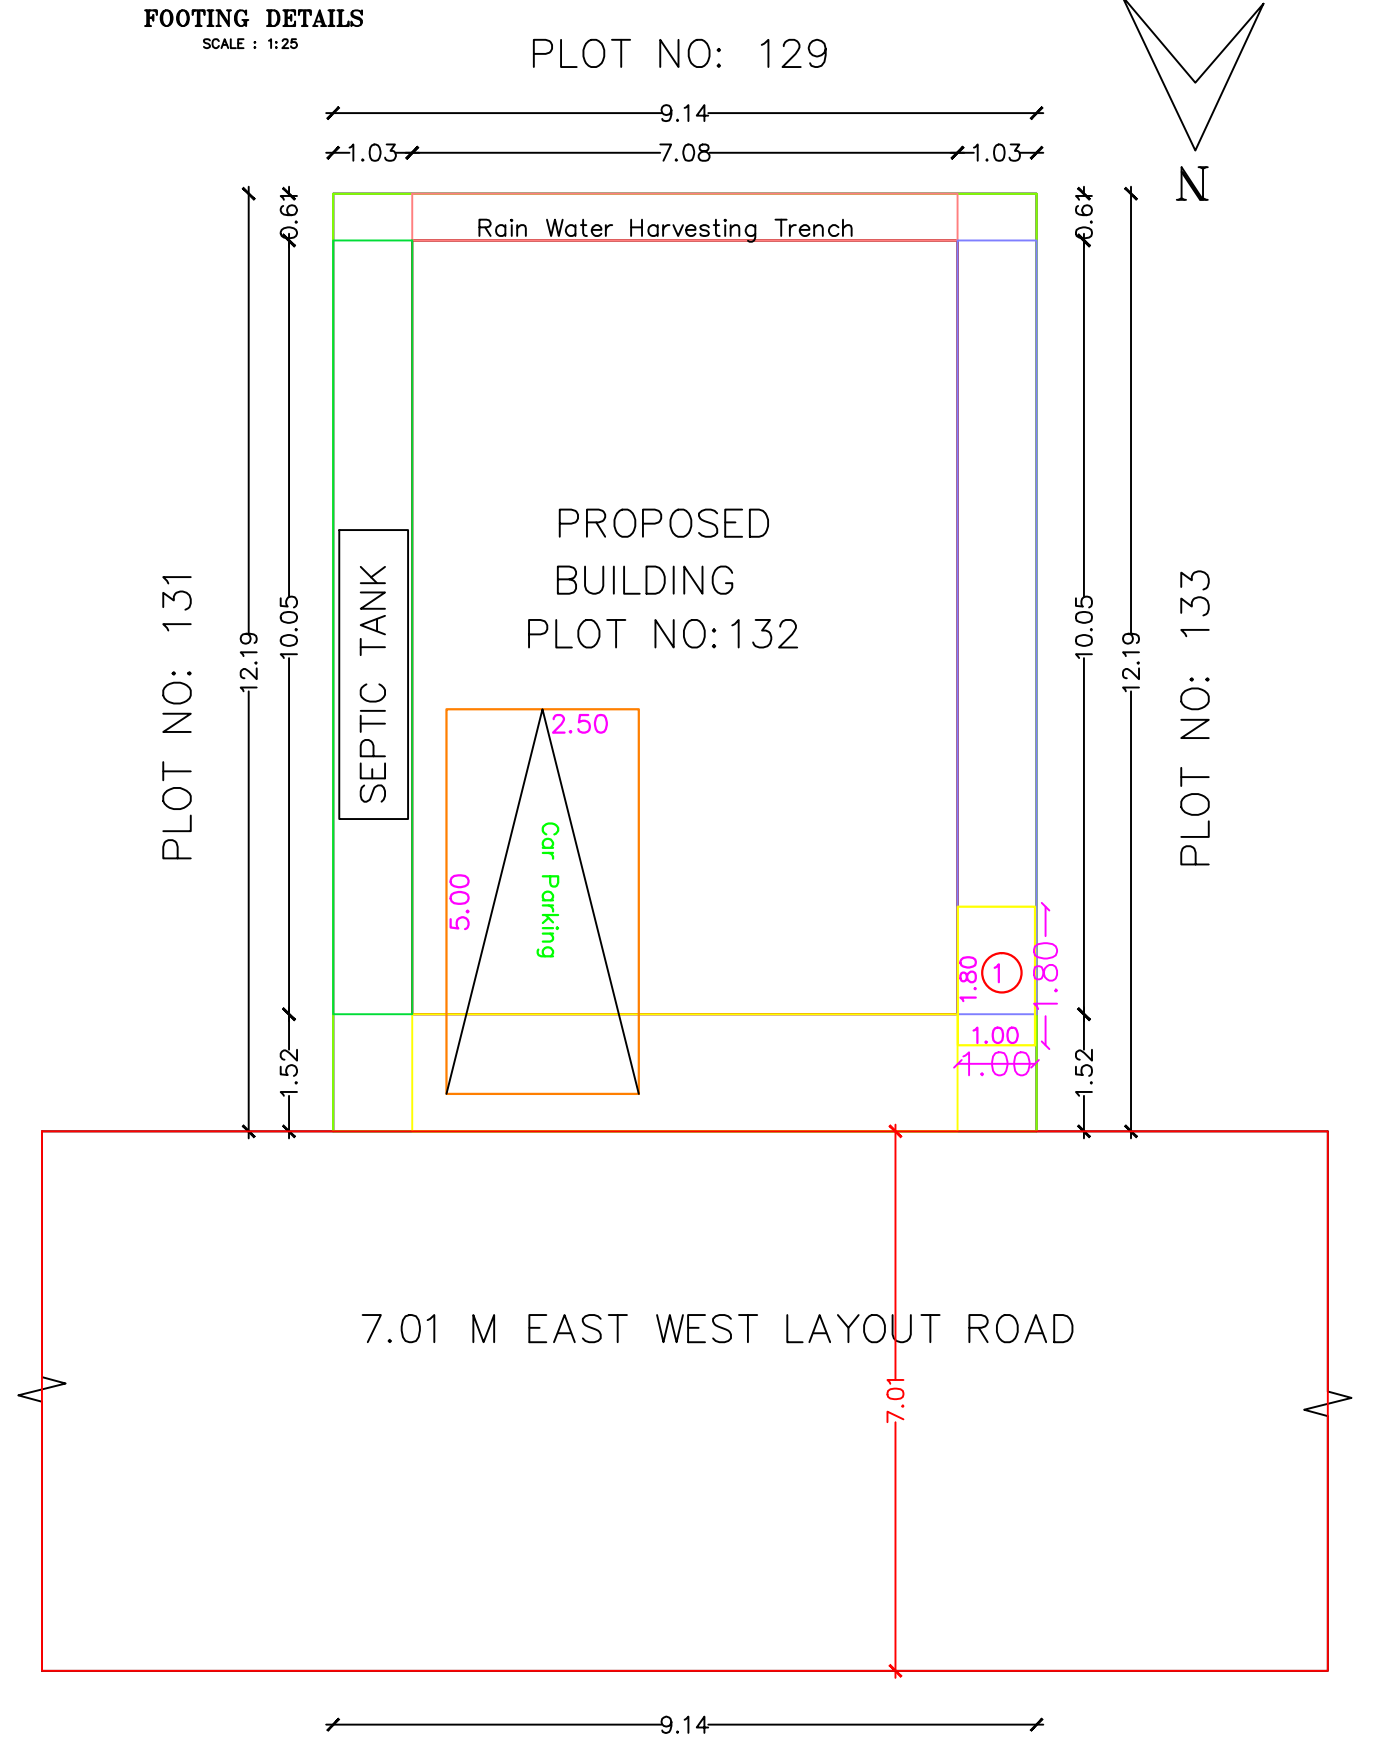
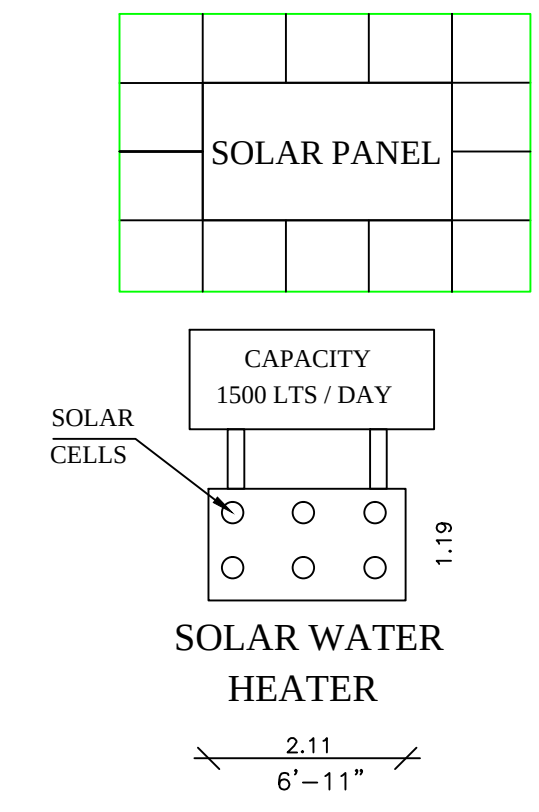
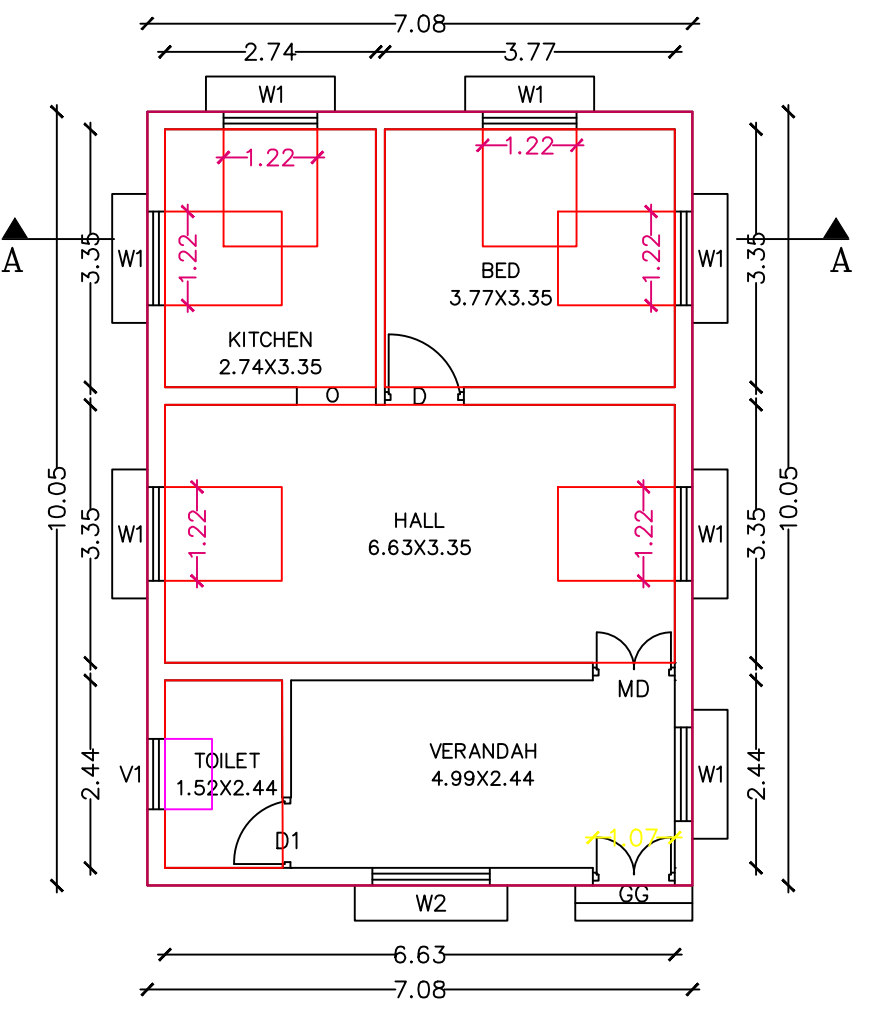
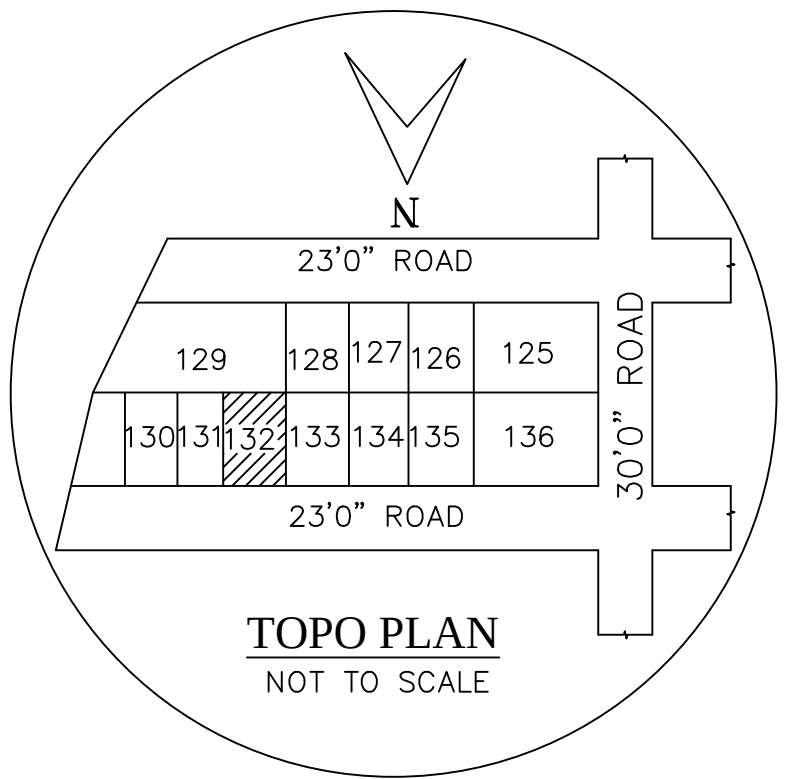
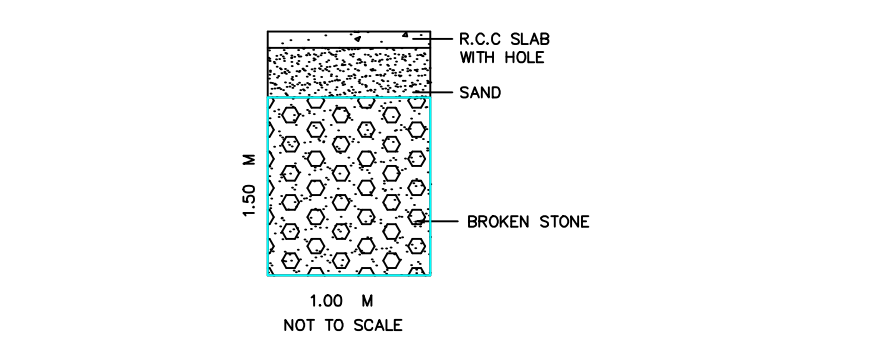
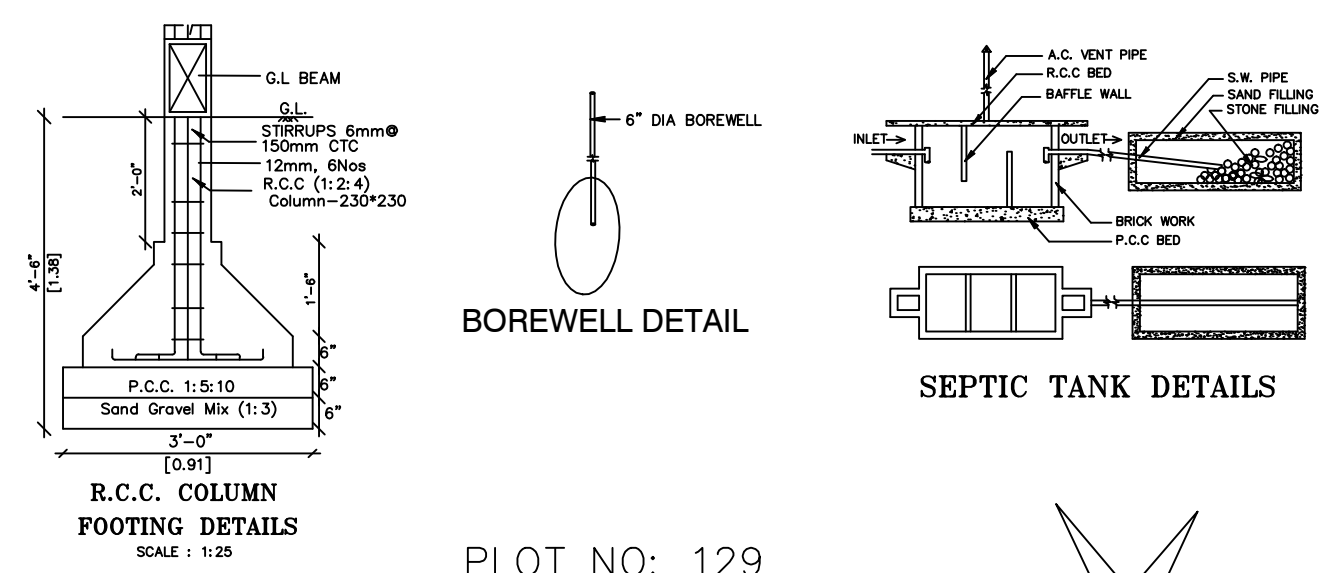


PLAN SHOWING THE PROPOSED CONSTRUCTION OF A ACC SHEET ROOF BUILDING IN OLD S.F.NO: 313/1, 230/1A1A1, NEW S.F.NO: 230/1, 230/1A1A1A1A1, PLOT NO :132 AT MUTHAMIZH NAGAR, PADALUR EAST VILLAGE, ALATHUR UNION AND TALUK, PERAMBALUR DISTRICT,

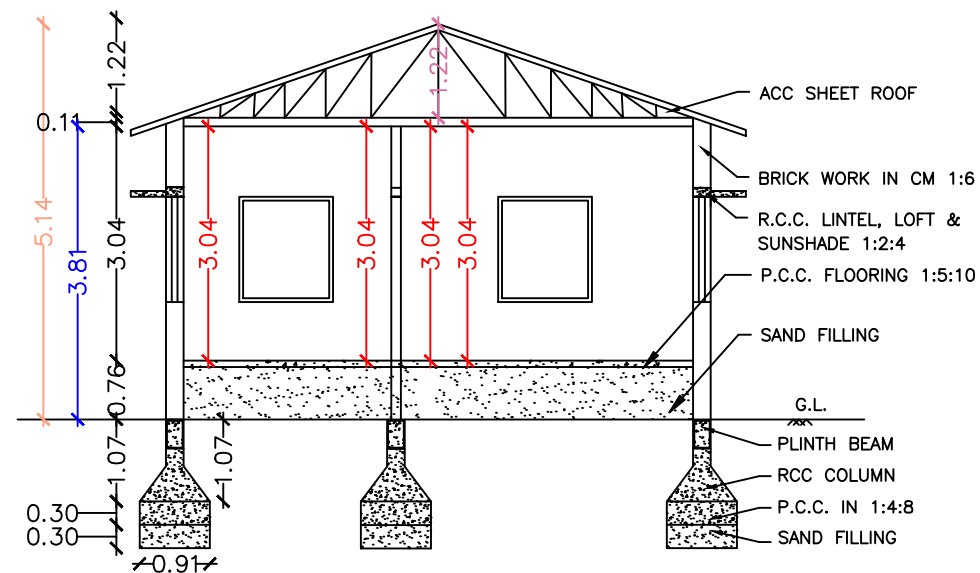

AI

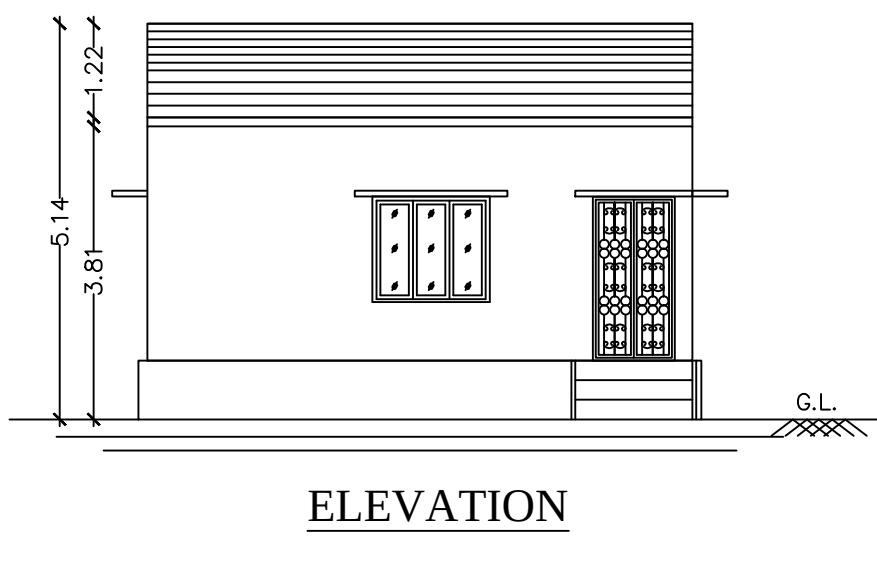

REFERENCE	METER
MD - MAIN DOOR	1.06x2.13
GG - GRILL GATE	1.06x2.13
D - DOOR	0.91x2.13
D1 - DOOR	0.76x1.98
O - OPEN	0.91x2.13
W1 - WINDOW	1.22x1.37
W2 - WINDOW	1.53x1.37
V1 - VENTILATOR	0.91x0.91

AREA DETAILS	SQ.M.	SQ.FT.
PLOT AREA AS PER DOCUMENT	111.48	1200.00
PLOT AREA AS PER FMB	111.37	1198.34
SUPER IMPOSED PLOT AREA	111.37	1198.34

PROPOSED BUILT UP AREA				
AREA DETAILS	FSI	NON.FSI	SQ.M	SQ.FT
GROUND FLOOR AREA	71.21		71.21	766.21
TOTAL FSI AREA	71.21		0.63%	766.21
TOTAL BUILDING AREA			71.21	766.21
AREA OF OPEN SPACE			40.27	433.79

NOTE
1. OWNERS BOUNDARY SHOWN IN ☐
2. PROPOSED SHOWN IN ☐
3. ROAD SHOWN IN ☐
SCALE 1: 100

1. ALL DIMENSIONS ARE IN METER
2. TOILET WASTE WATER TO BE CONNECTED TO UGD.
3. WASTE WATER TO BE USED FOR GARDENING
PURPOSED ONLY.

APPLICANT

ENGINEER REF:18742023

Er. S. JUDE ABIRAHAM, M.E.,
Licensed Surveyor
R.No: 086/LS/2022/00004
Trichy City Corporation
90 80 80 30 31

SHEET_1