


PLAN SHOWING THE PROPOSED CONSTRUCTION OF A GROUND FLOOR AND FIRST FLOOR RESIDENTIAL BUILDING IN S.F.NO:356/1D, PATTa NO: 108, AT


THUNGAPURAN (NORTH) - VILLAGE AND PANCHAYATH, KUNNAM TALUK, PERAMBALUR DISTRICT.

OWNER NAME : THIRU : VELMURUGAN S/O, THIRU : ANAIMUTHU



APPROVED BY:

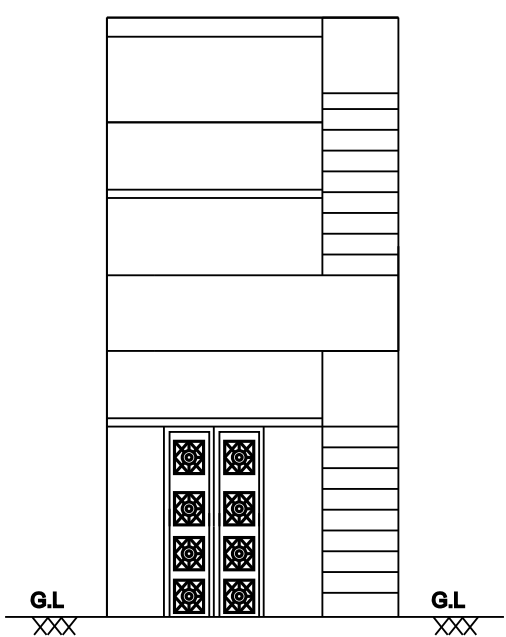


FRONT ELEVATION

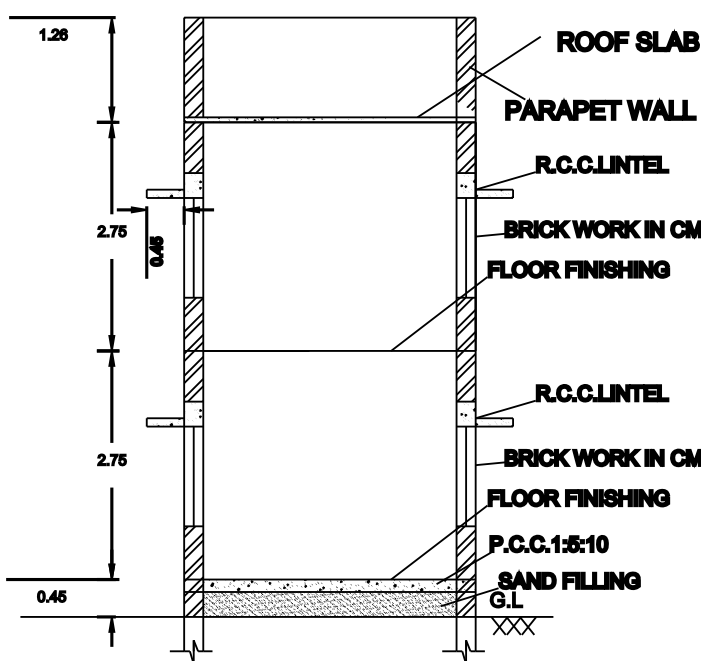


SECTION ON SS

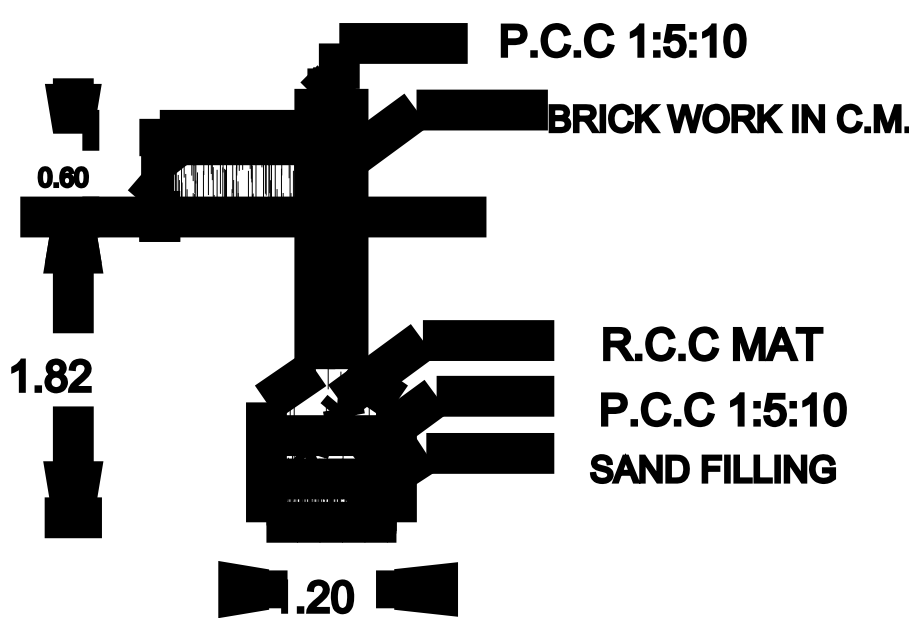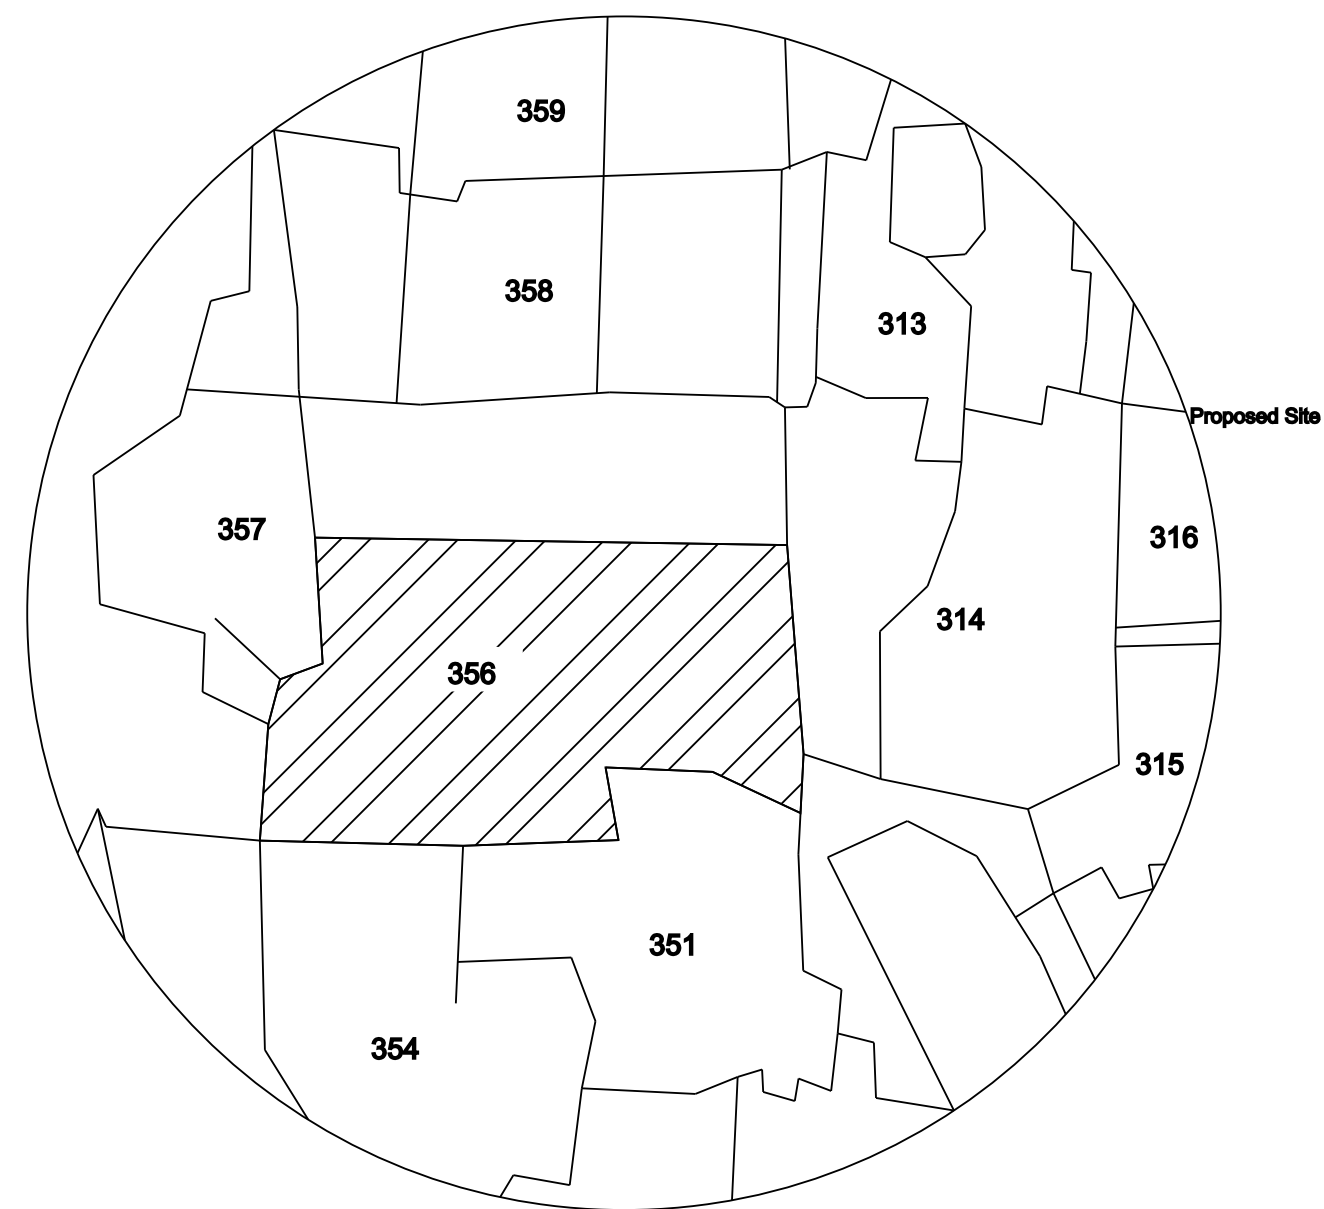


FOUNDATION DETAILS

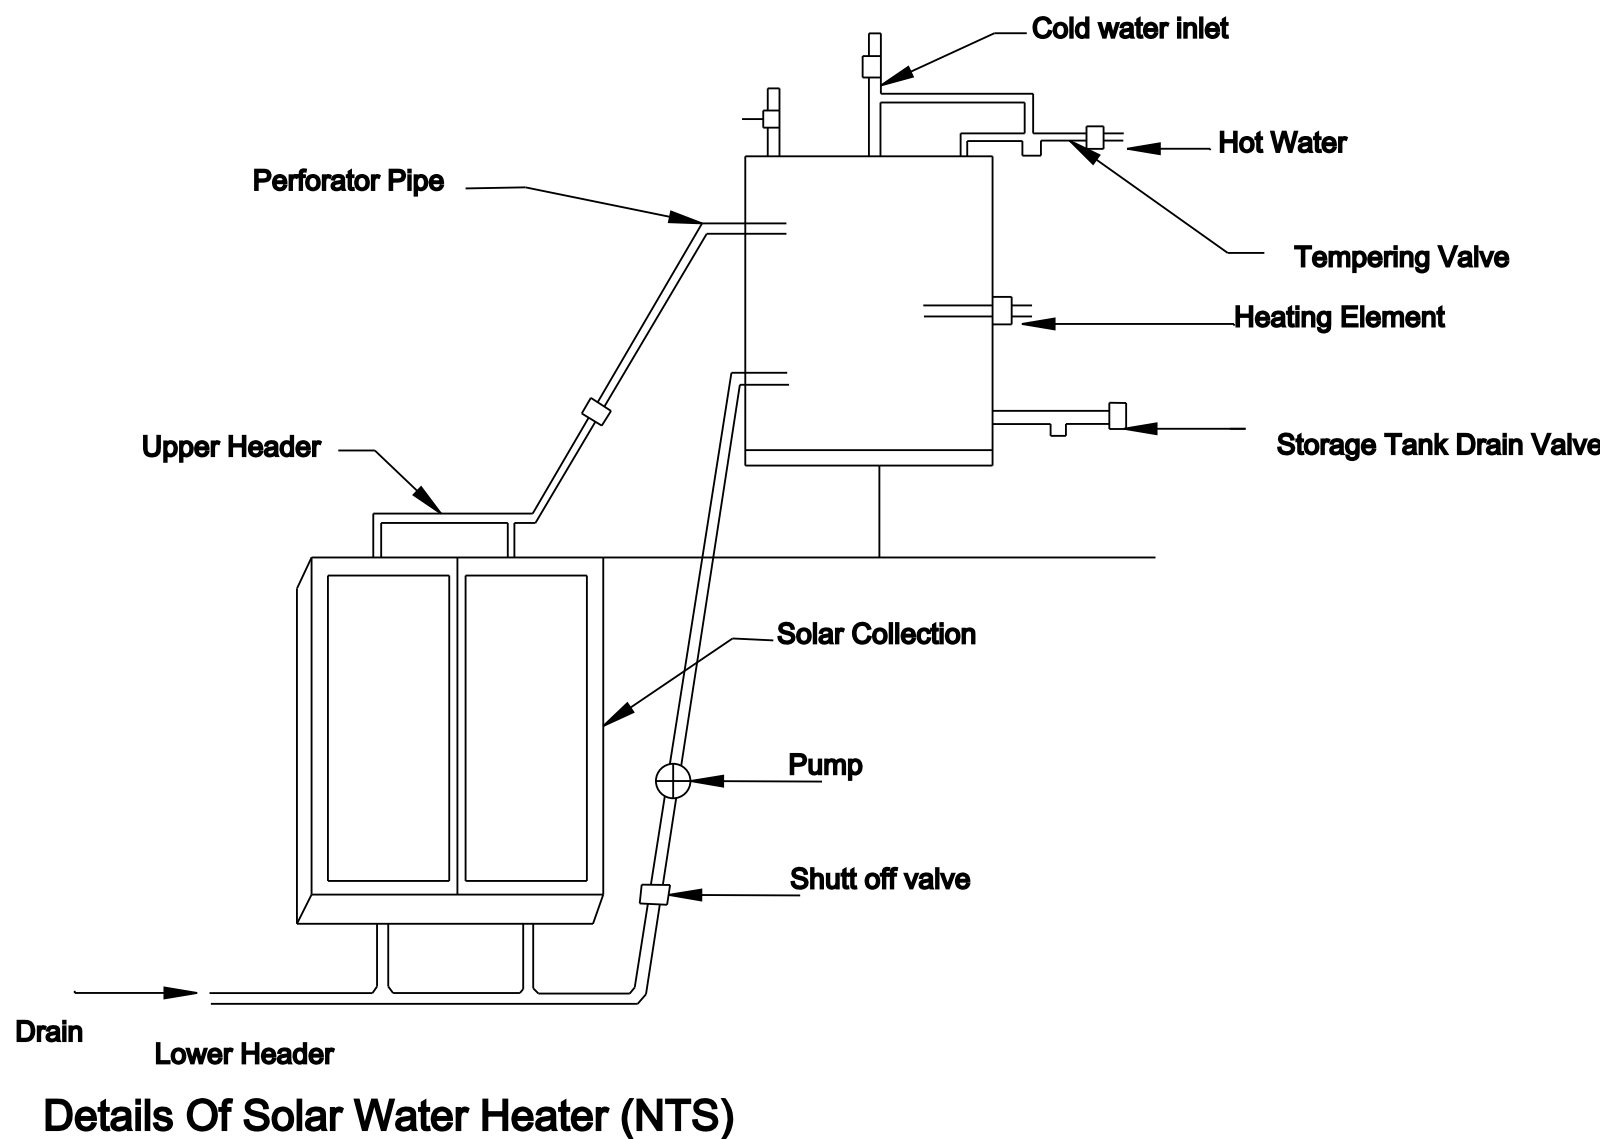


Details Of Solar Water Heater (NTS)

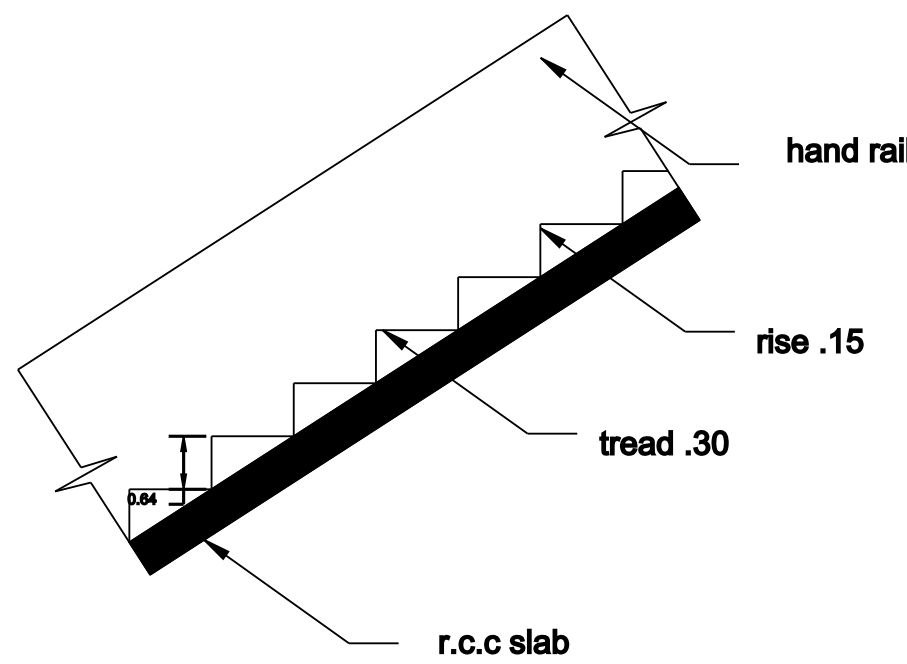


STAIR

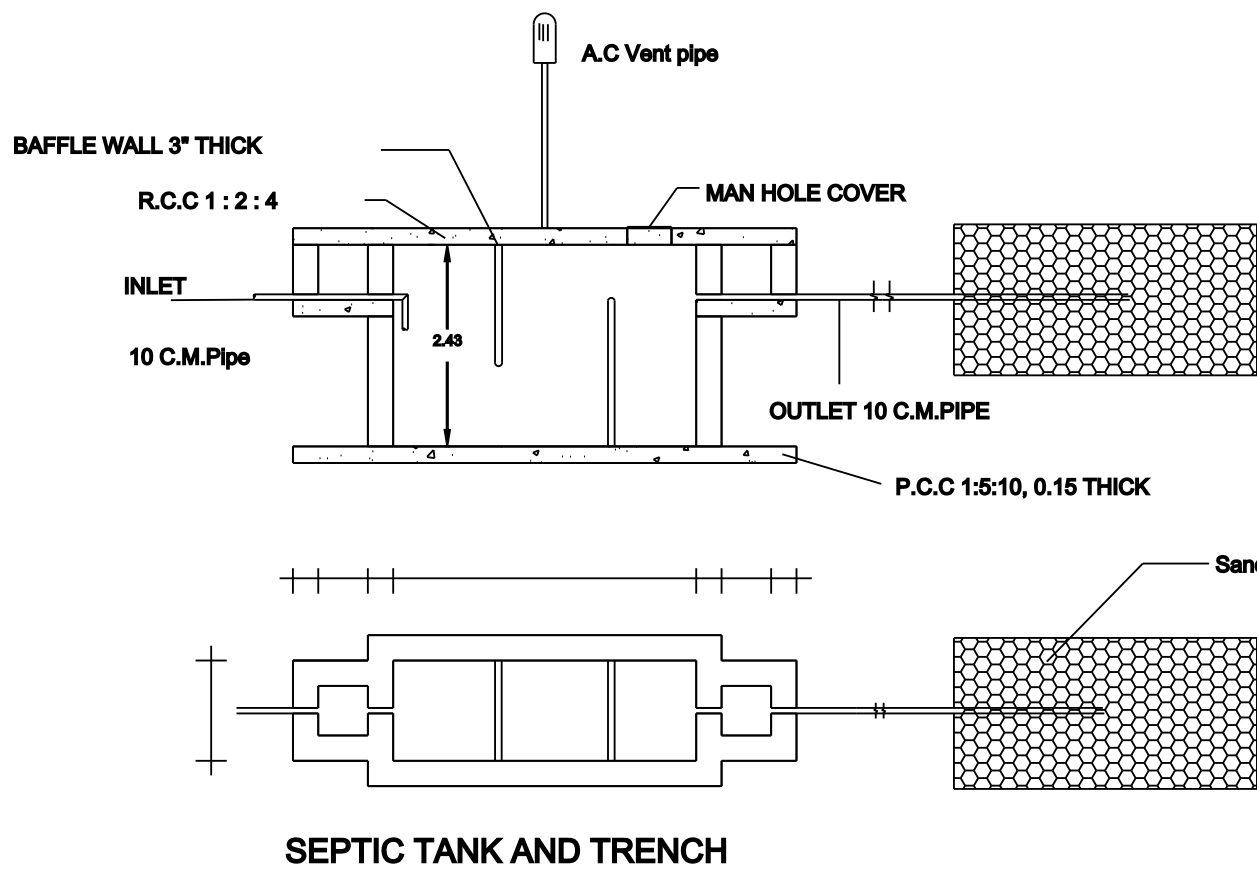



SEPTIC TANK AND TRENCH

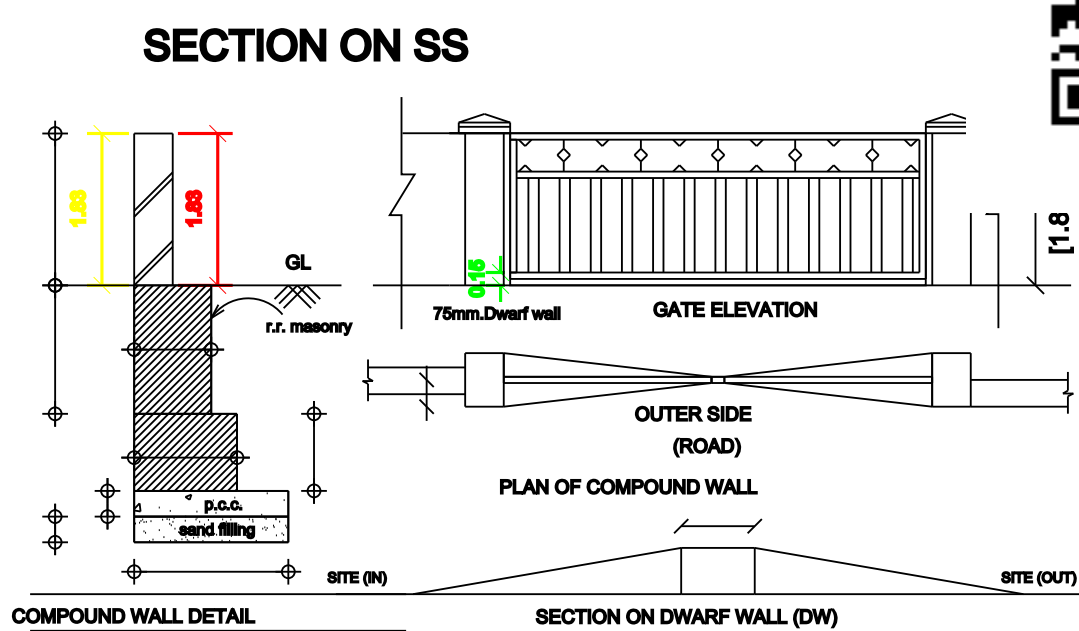


SECTION ON SS

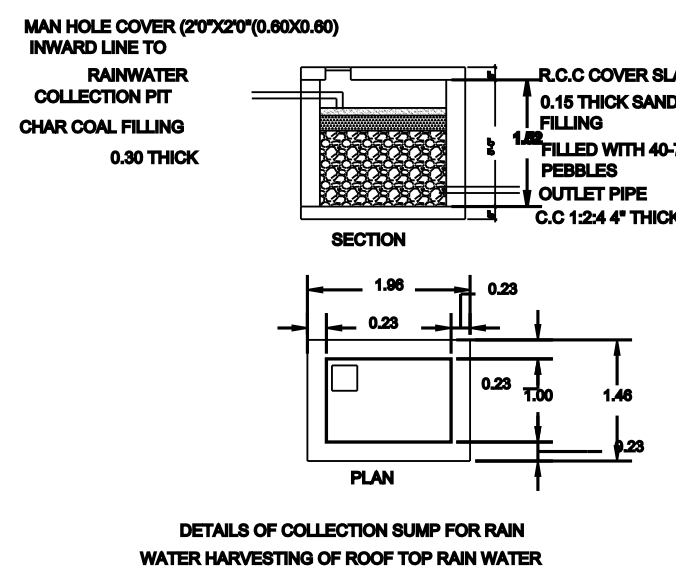


DETAILS OF COLLECTION RAMP FOR RAIN WATER HARVESTING OF ROOF TOP RAIN WATER

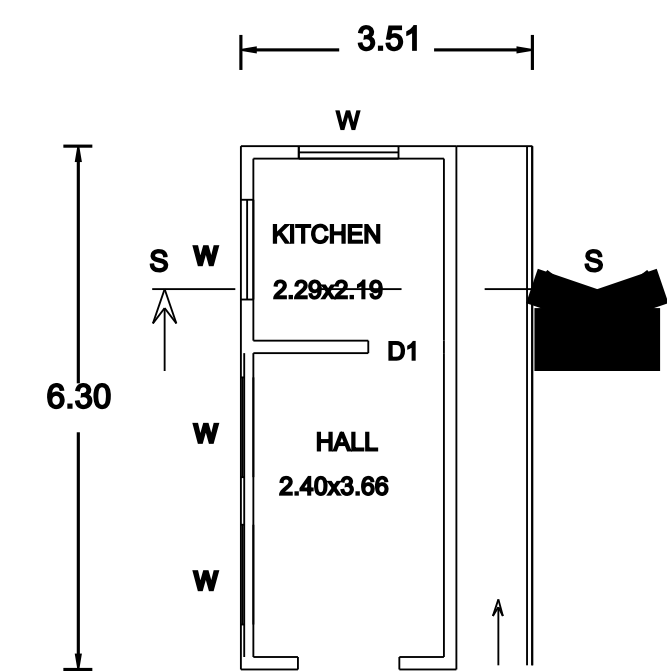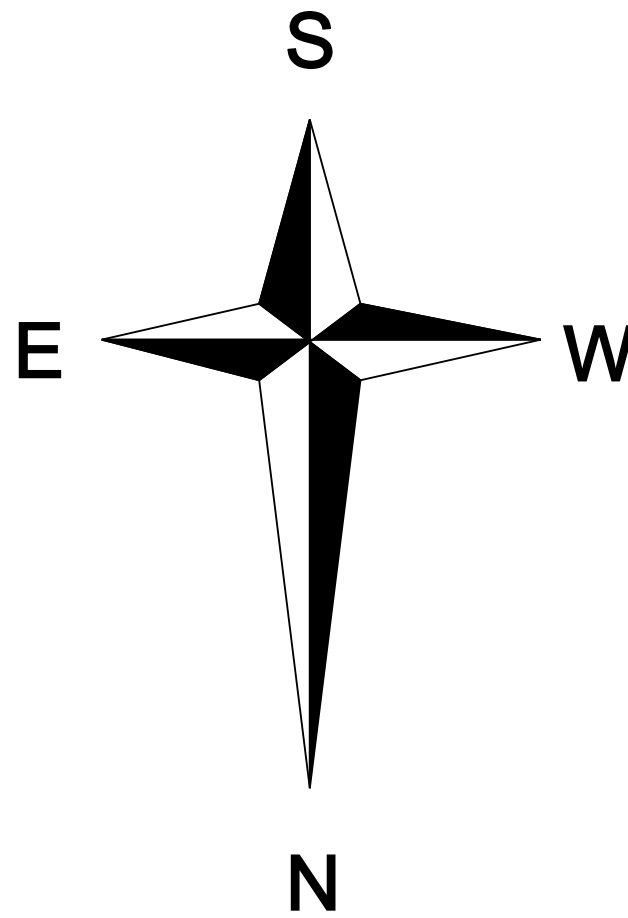

GROUND FLOOR

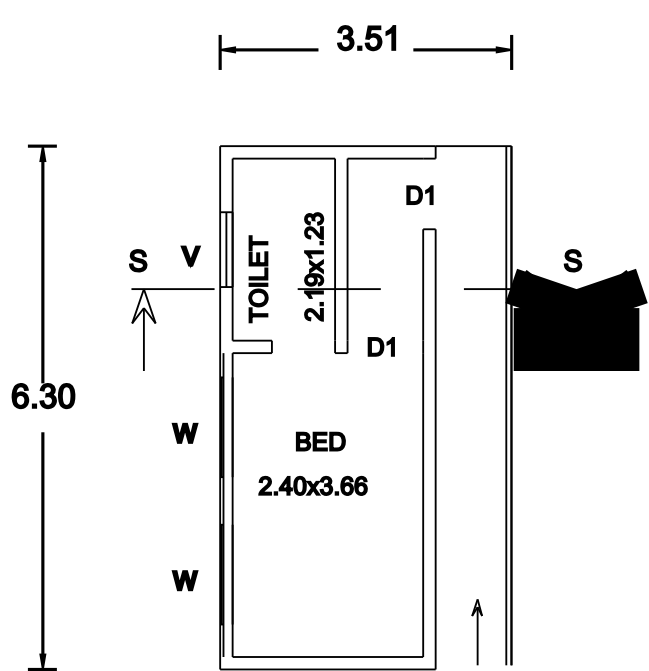


FIRST FLOOR

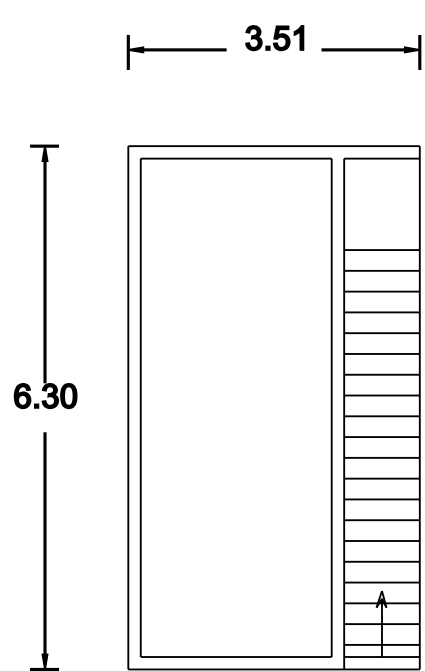

FLOOR-TERRACE

govindasamy plot

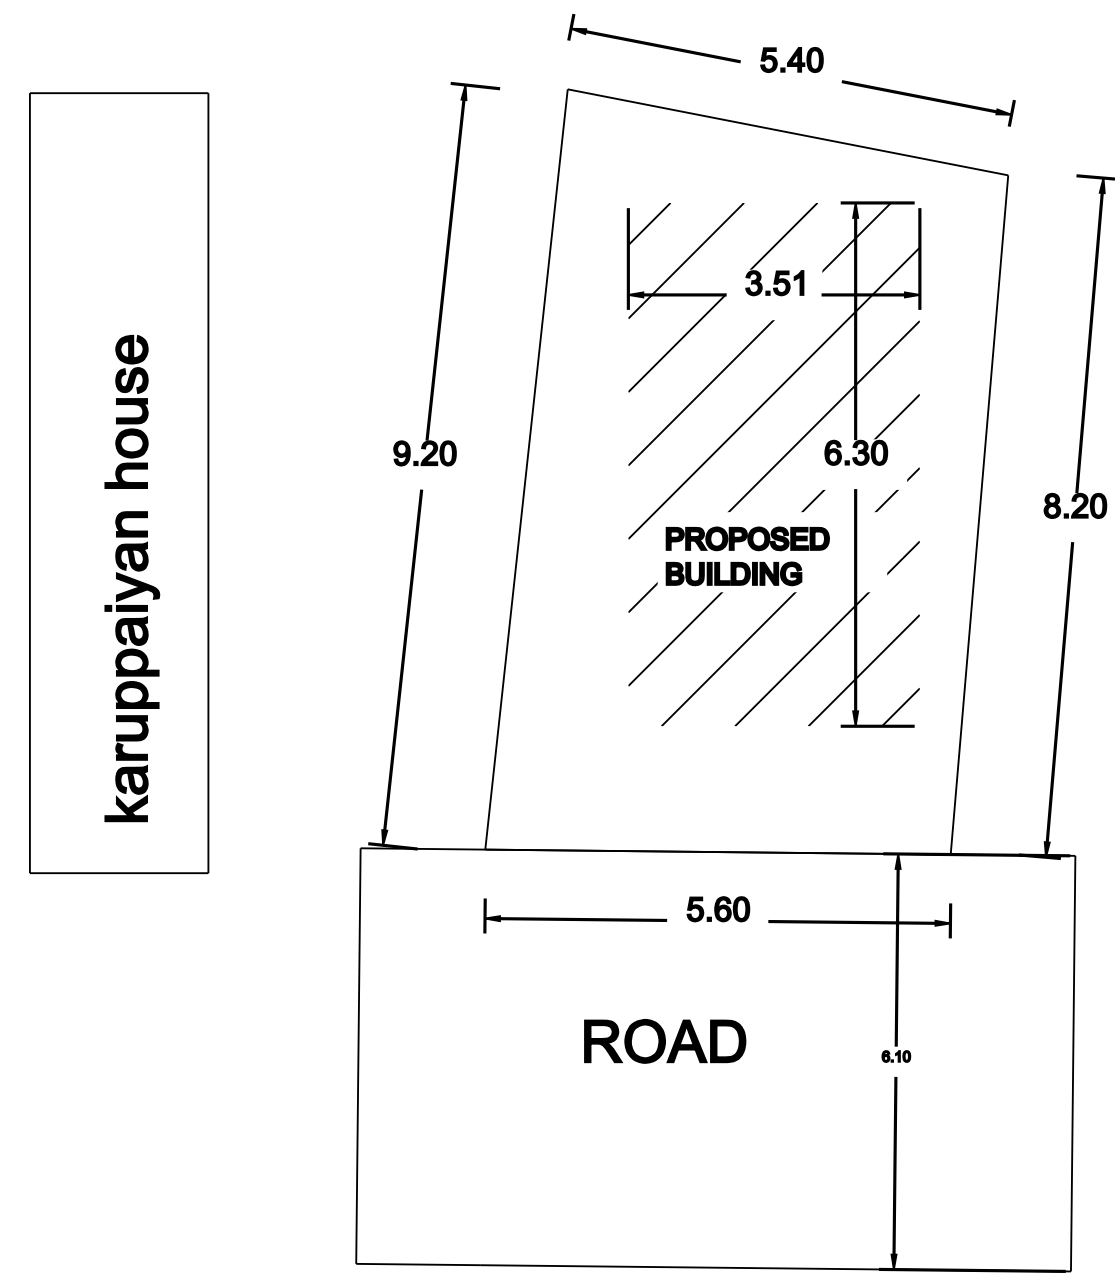

SITE PLAN 1:100 SCALE

PLOT AREA :
AS PER DOCUMENT : 47.65 SQ.M
AS PER PATTa : 47.65 SQ.M
AS PER FMB : 47.65 SQ.M

REFERENCE :
MAIN DOOR MD 1.20X2.10
C W. DOOR D1 0.90X2.10
C.W DOOR D2 0.75X2.10
C W. WINDOW W 1.20X1.20
C W. VENTILATOR V 0.90X0.60

AREA STATEMENT:

FLOOR-GROUND PROPOSED
PLINTH AREA : 22.68 SQ.M
CARPET AREA : 13.39 SQ.M
PLOT AREA : 47.65 SQ.M
OPEN AREA : 156.17 SQ.M

FIRST FLOOR PROPOSED
PLINTH AREA : 22.68 SQ.M
CARPET AREA : 13.39 SQ.M

PLOT COVERAGE = $\frac{22.68}{47.65} \times 100 = 47.80\%$
F.S.I = $\frac{45.36}{47.65} = 0.95$

OWNER:

ENGINEER: