
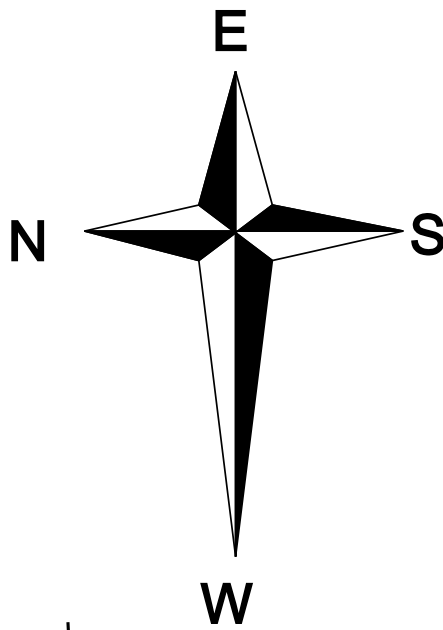


S/O, THIRU: ARUMUGAM

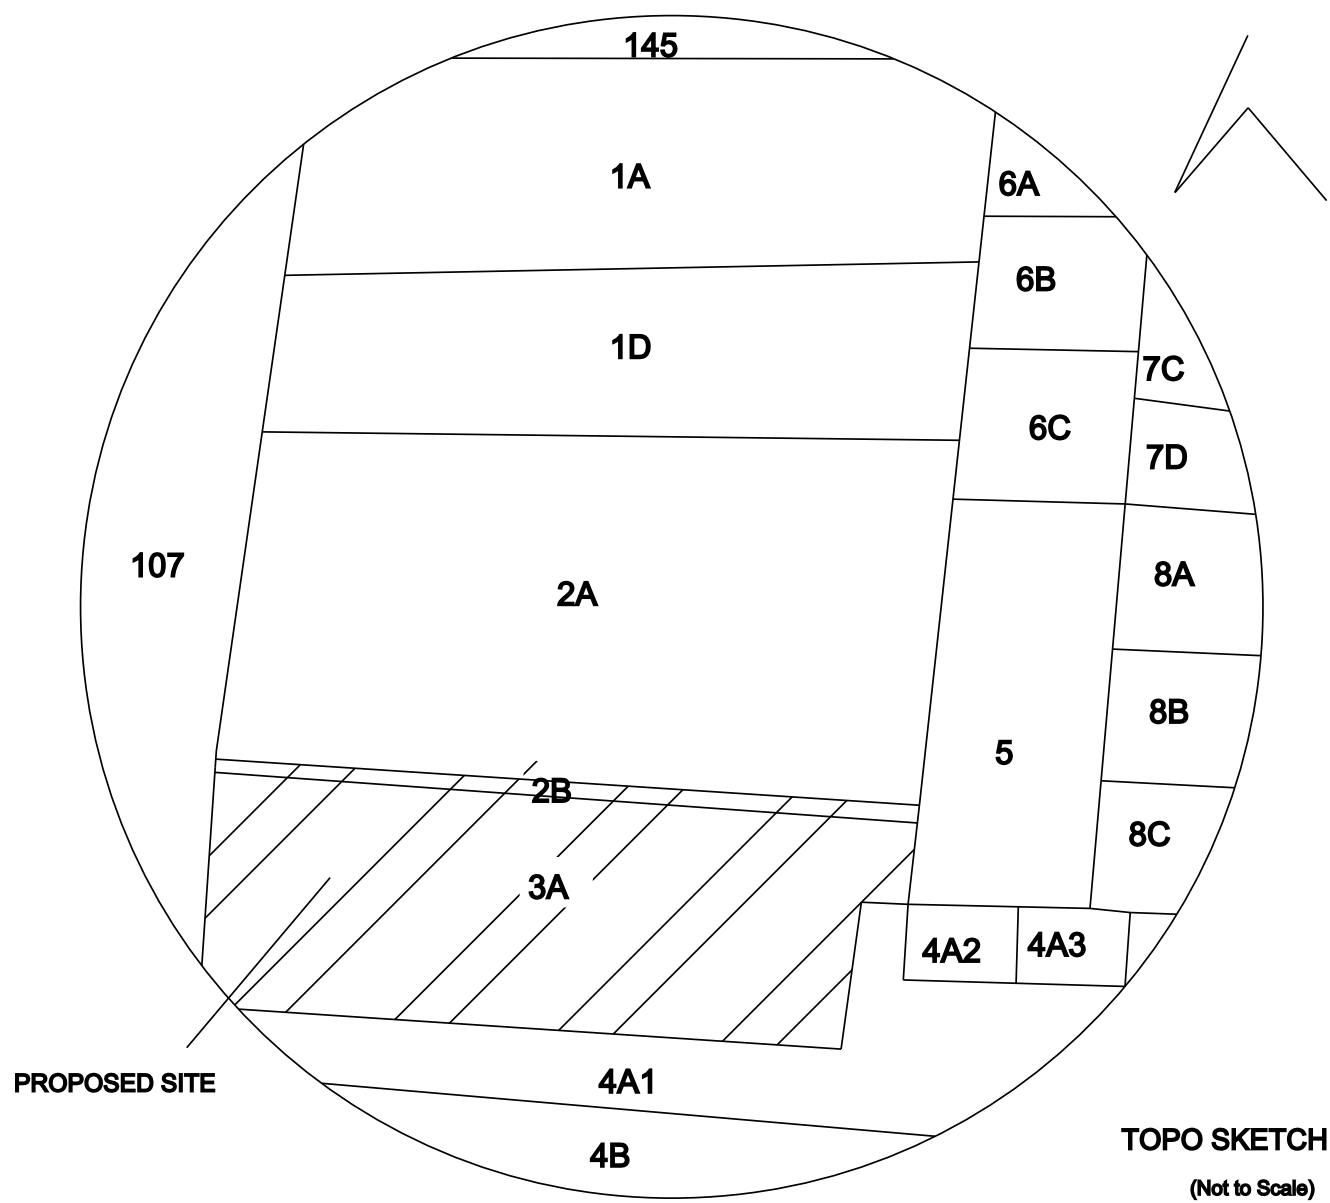


PROPOSED BUILDING FIRST FLOOR


PLINTH AREA : 30.24 SQ.M

CARPET AREA : 14.45 SQ.M

ENGINEER'S

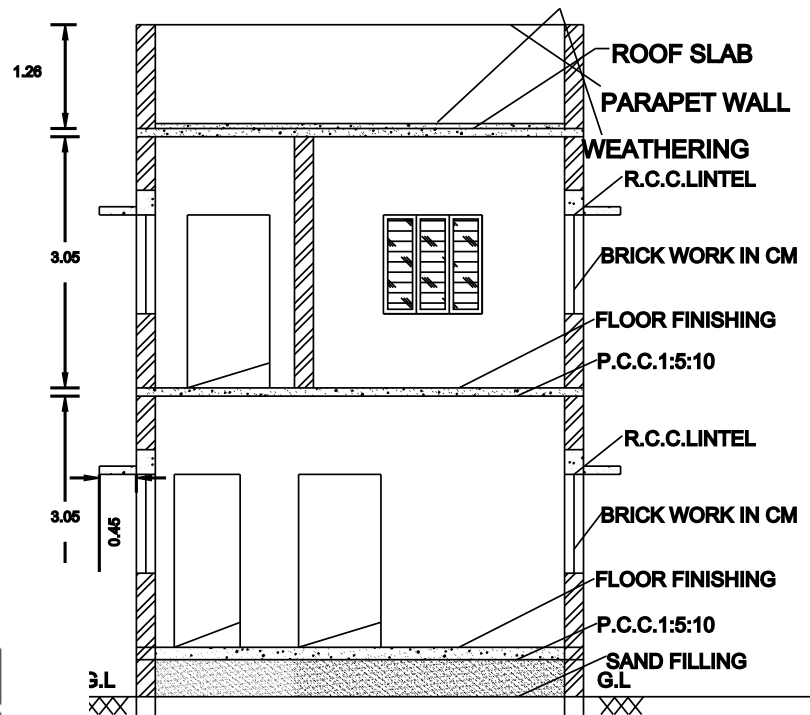


SECTION ON SS

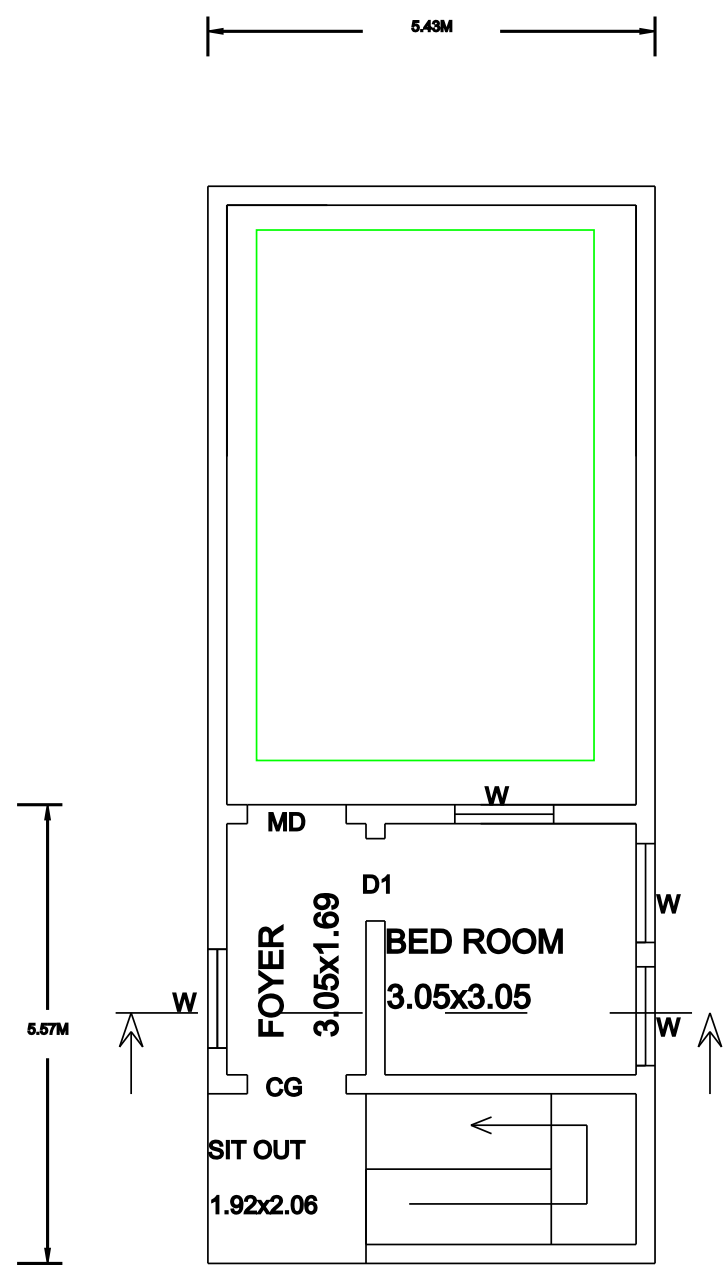

FIRST FLOOR

BLOCK-2

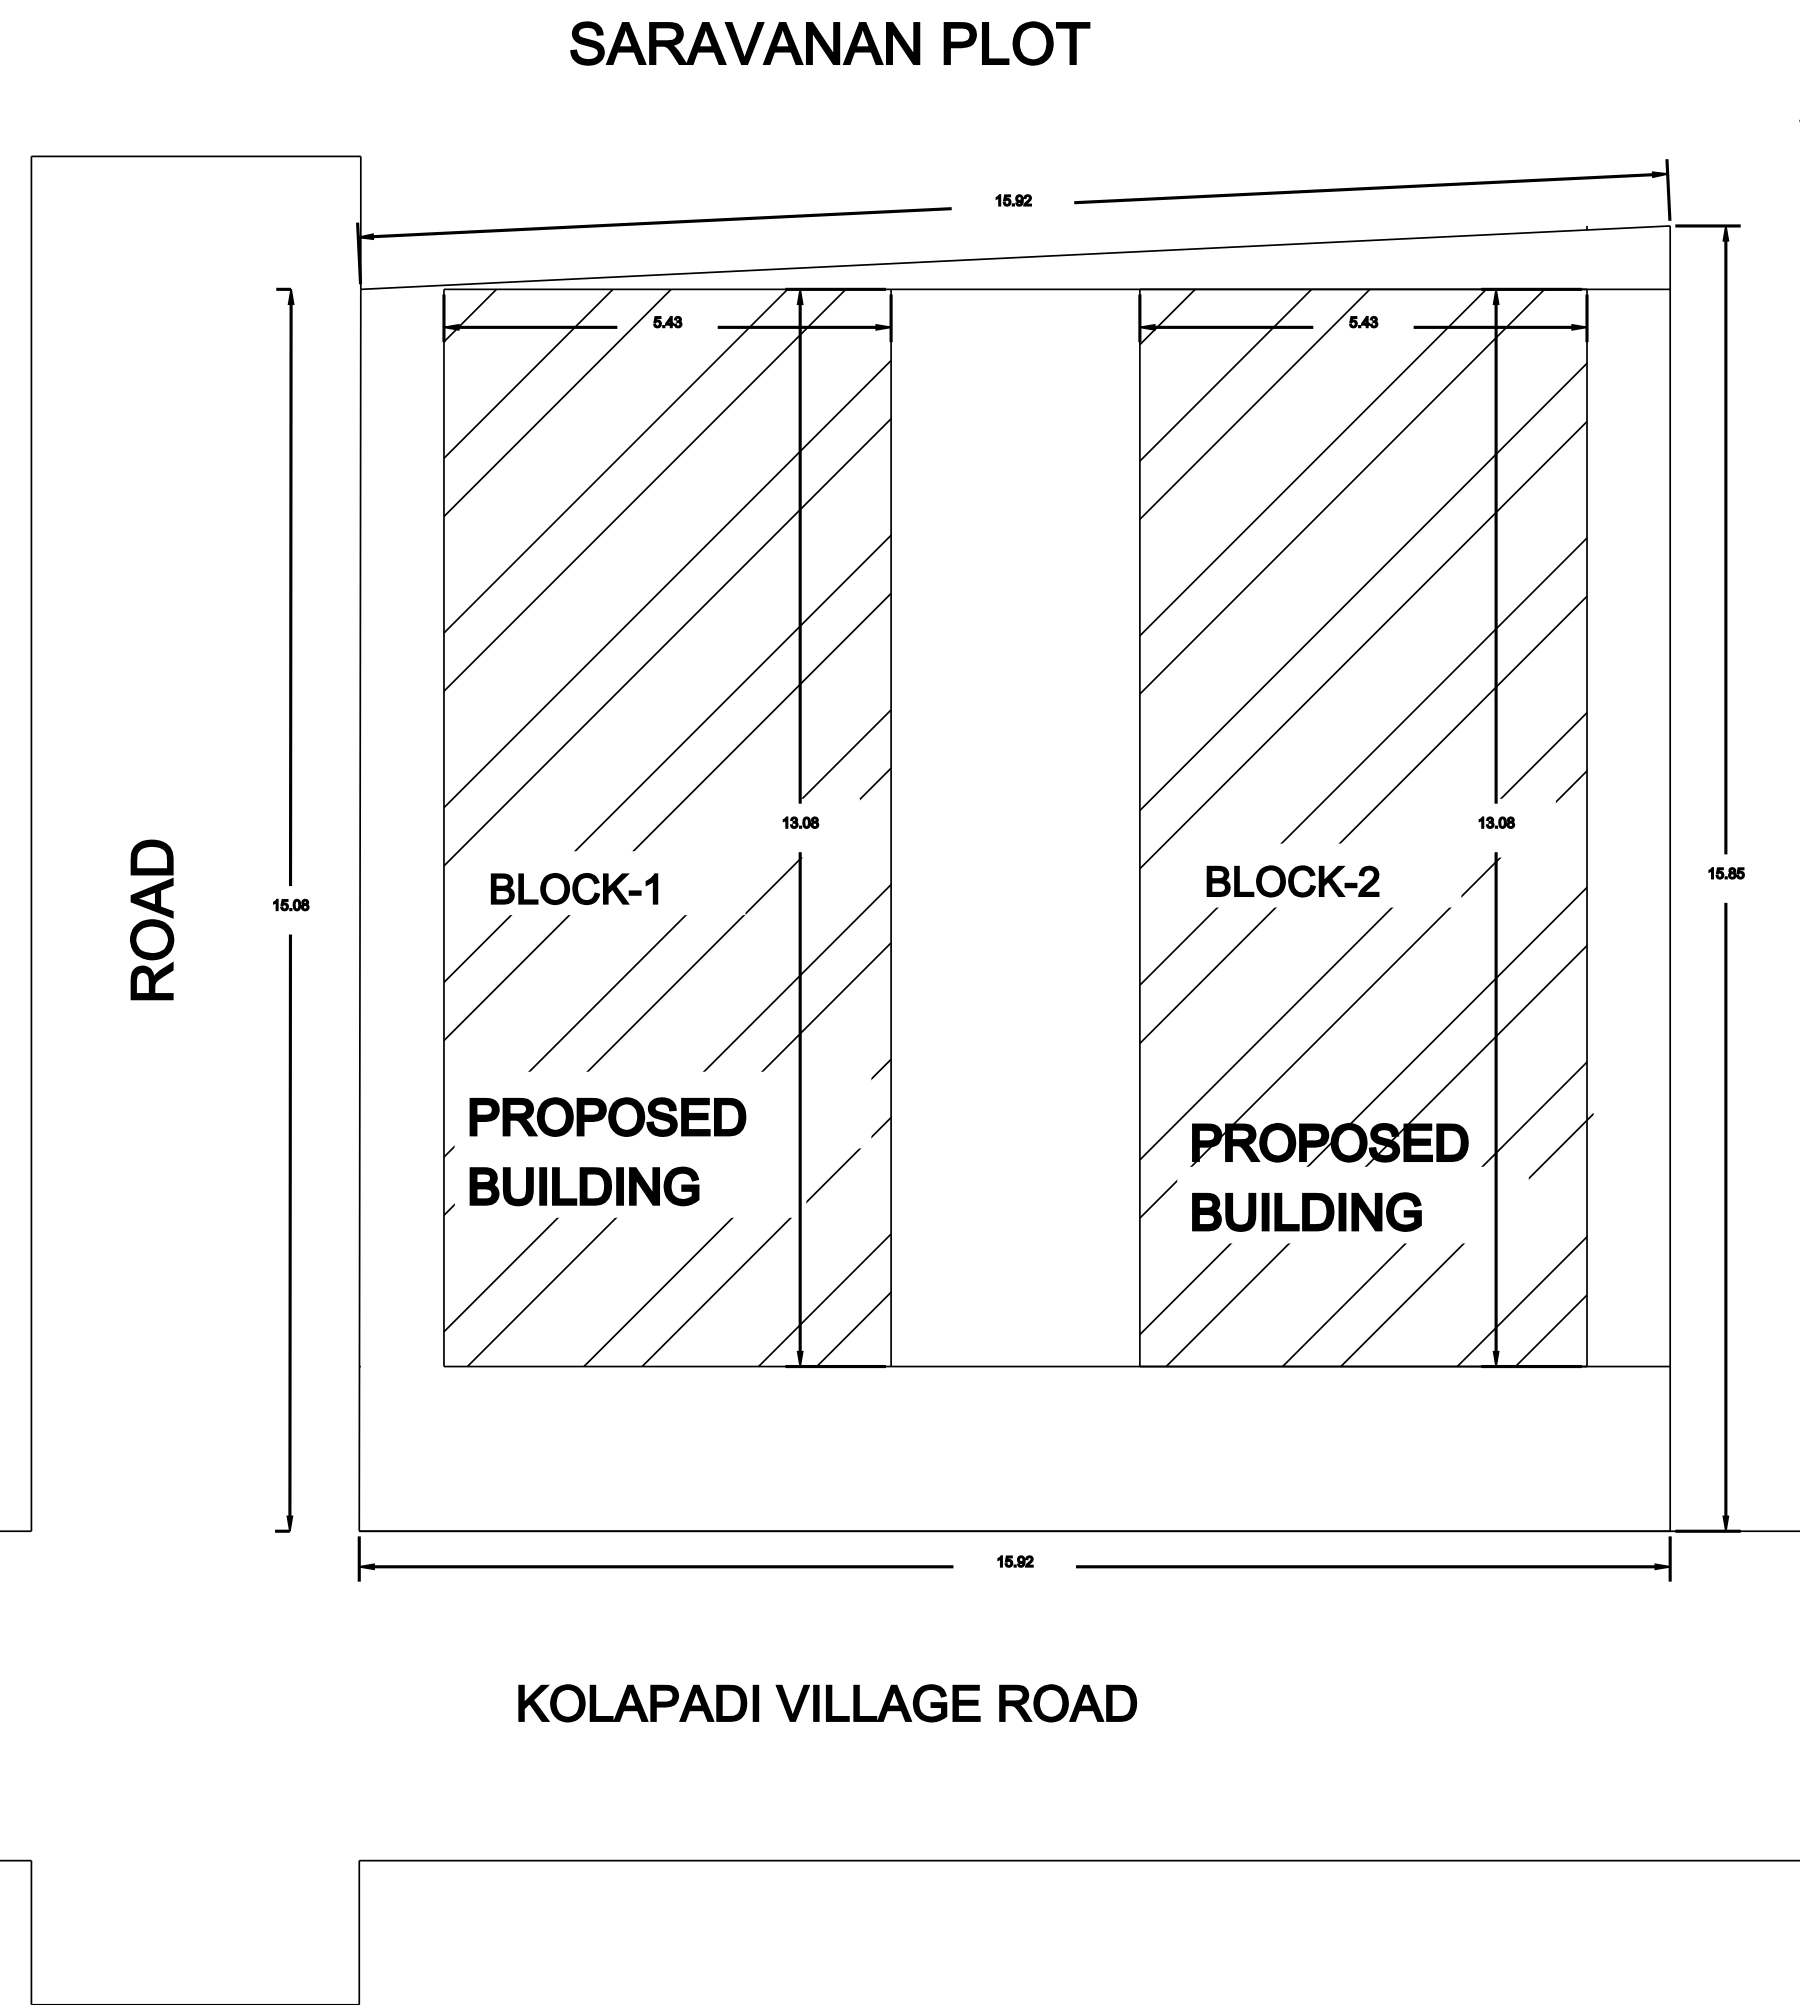

PLOT.NO.:3.