



PLAN SHOWING THE PROPOSED CONSTRUCTION OF COOLING GI SHEET ROOFING USED COMMERCIAL SHOP SHED IN S.F.NO.278/13&15,
PATTA NO.2028 AT KALARAMPATTI VILLAGE PANCHAYAT, PERAMBALUR TALUK AND DISTRICT.


SCALE IN 1:100

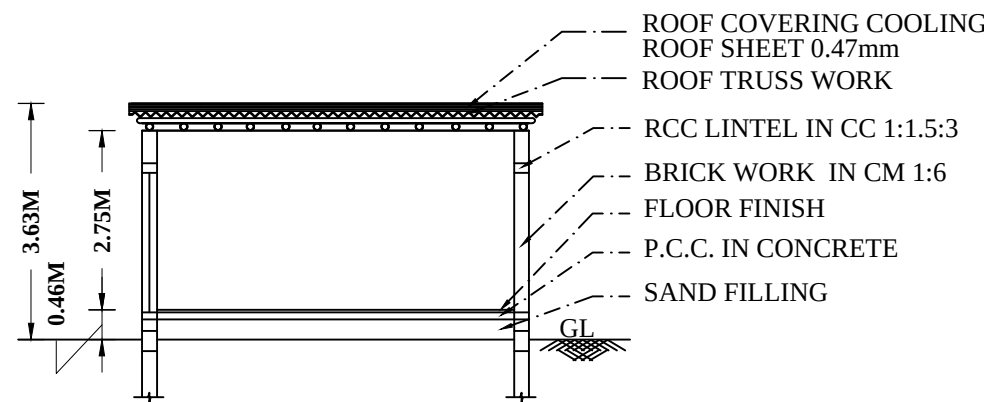


SECTION ON AB

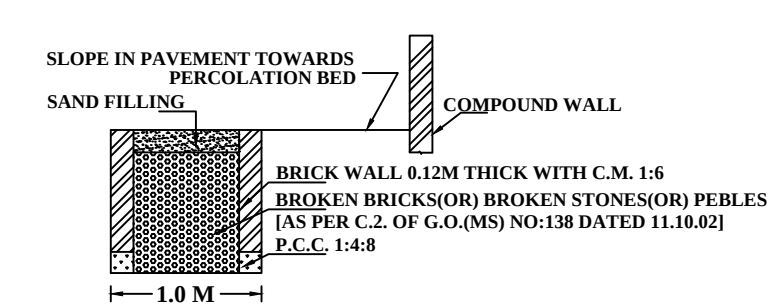


SECTION OF RAIN WATER PERCOLATION BED

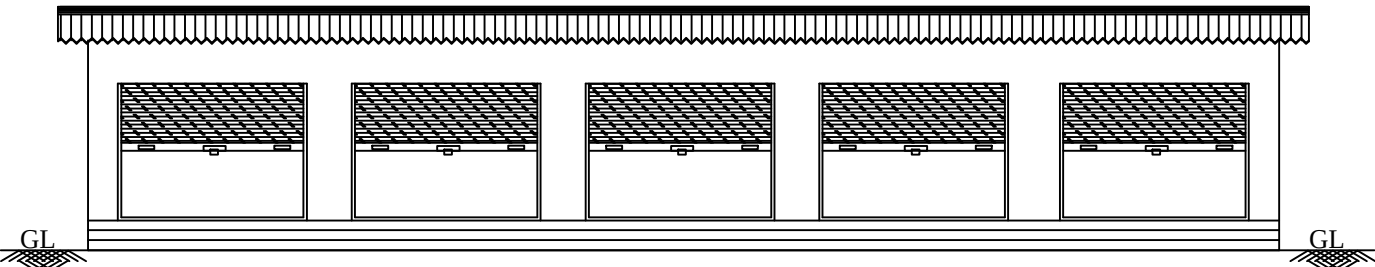


ELEVATION

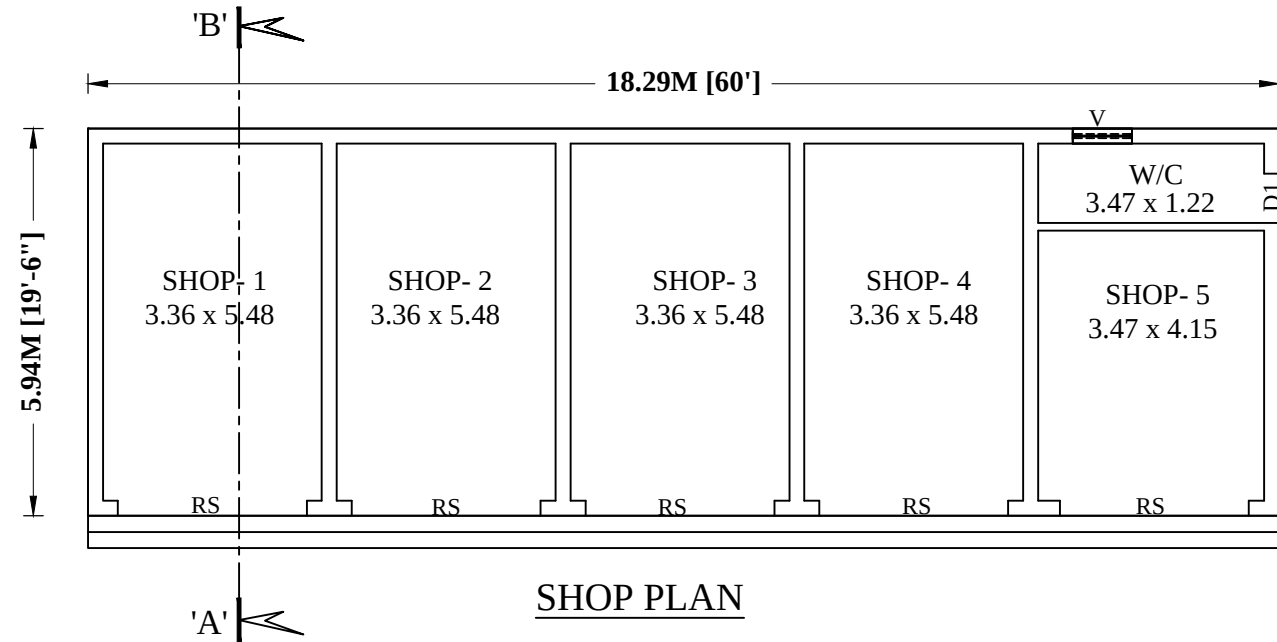


SHOP PLAN

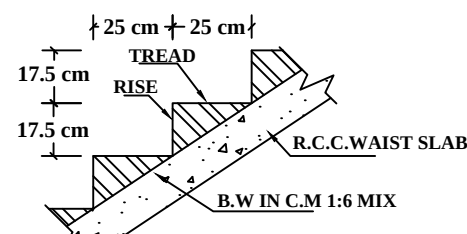


SECTION OF STAIRCASE

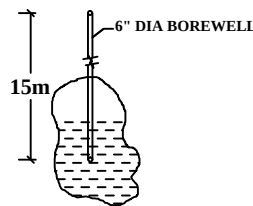


BORE WELL DETAIL

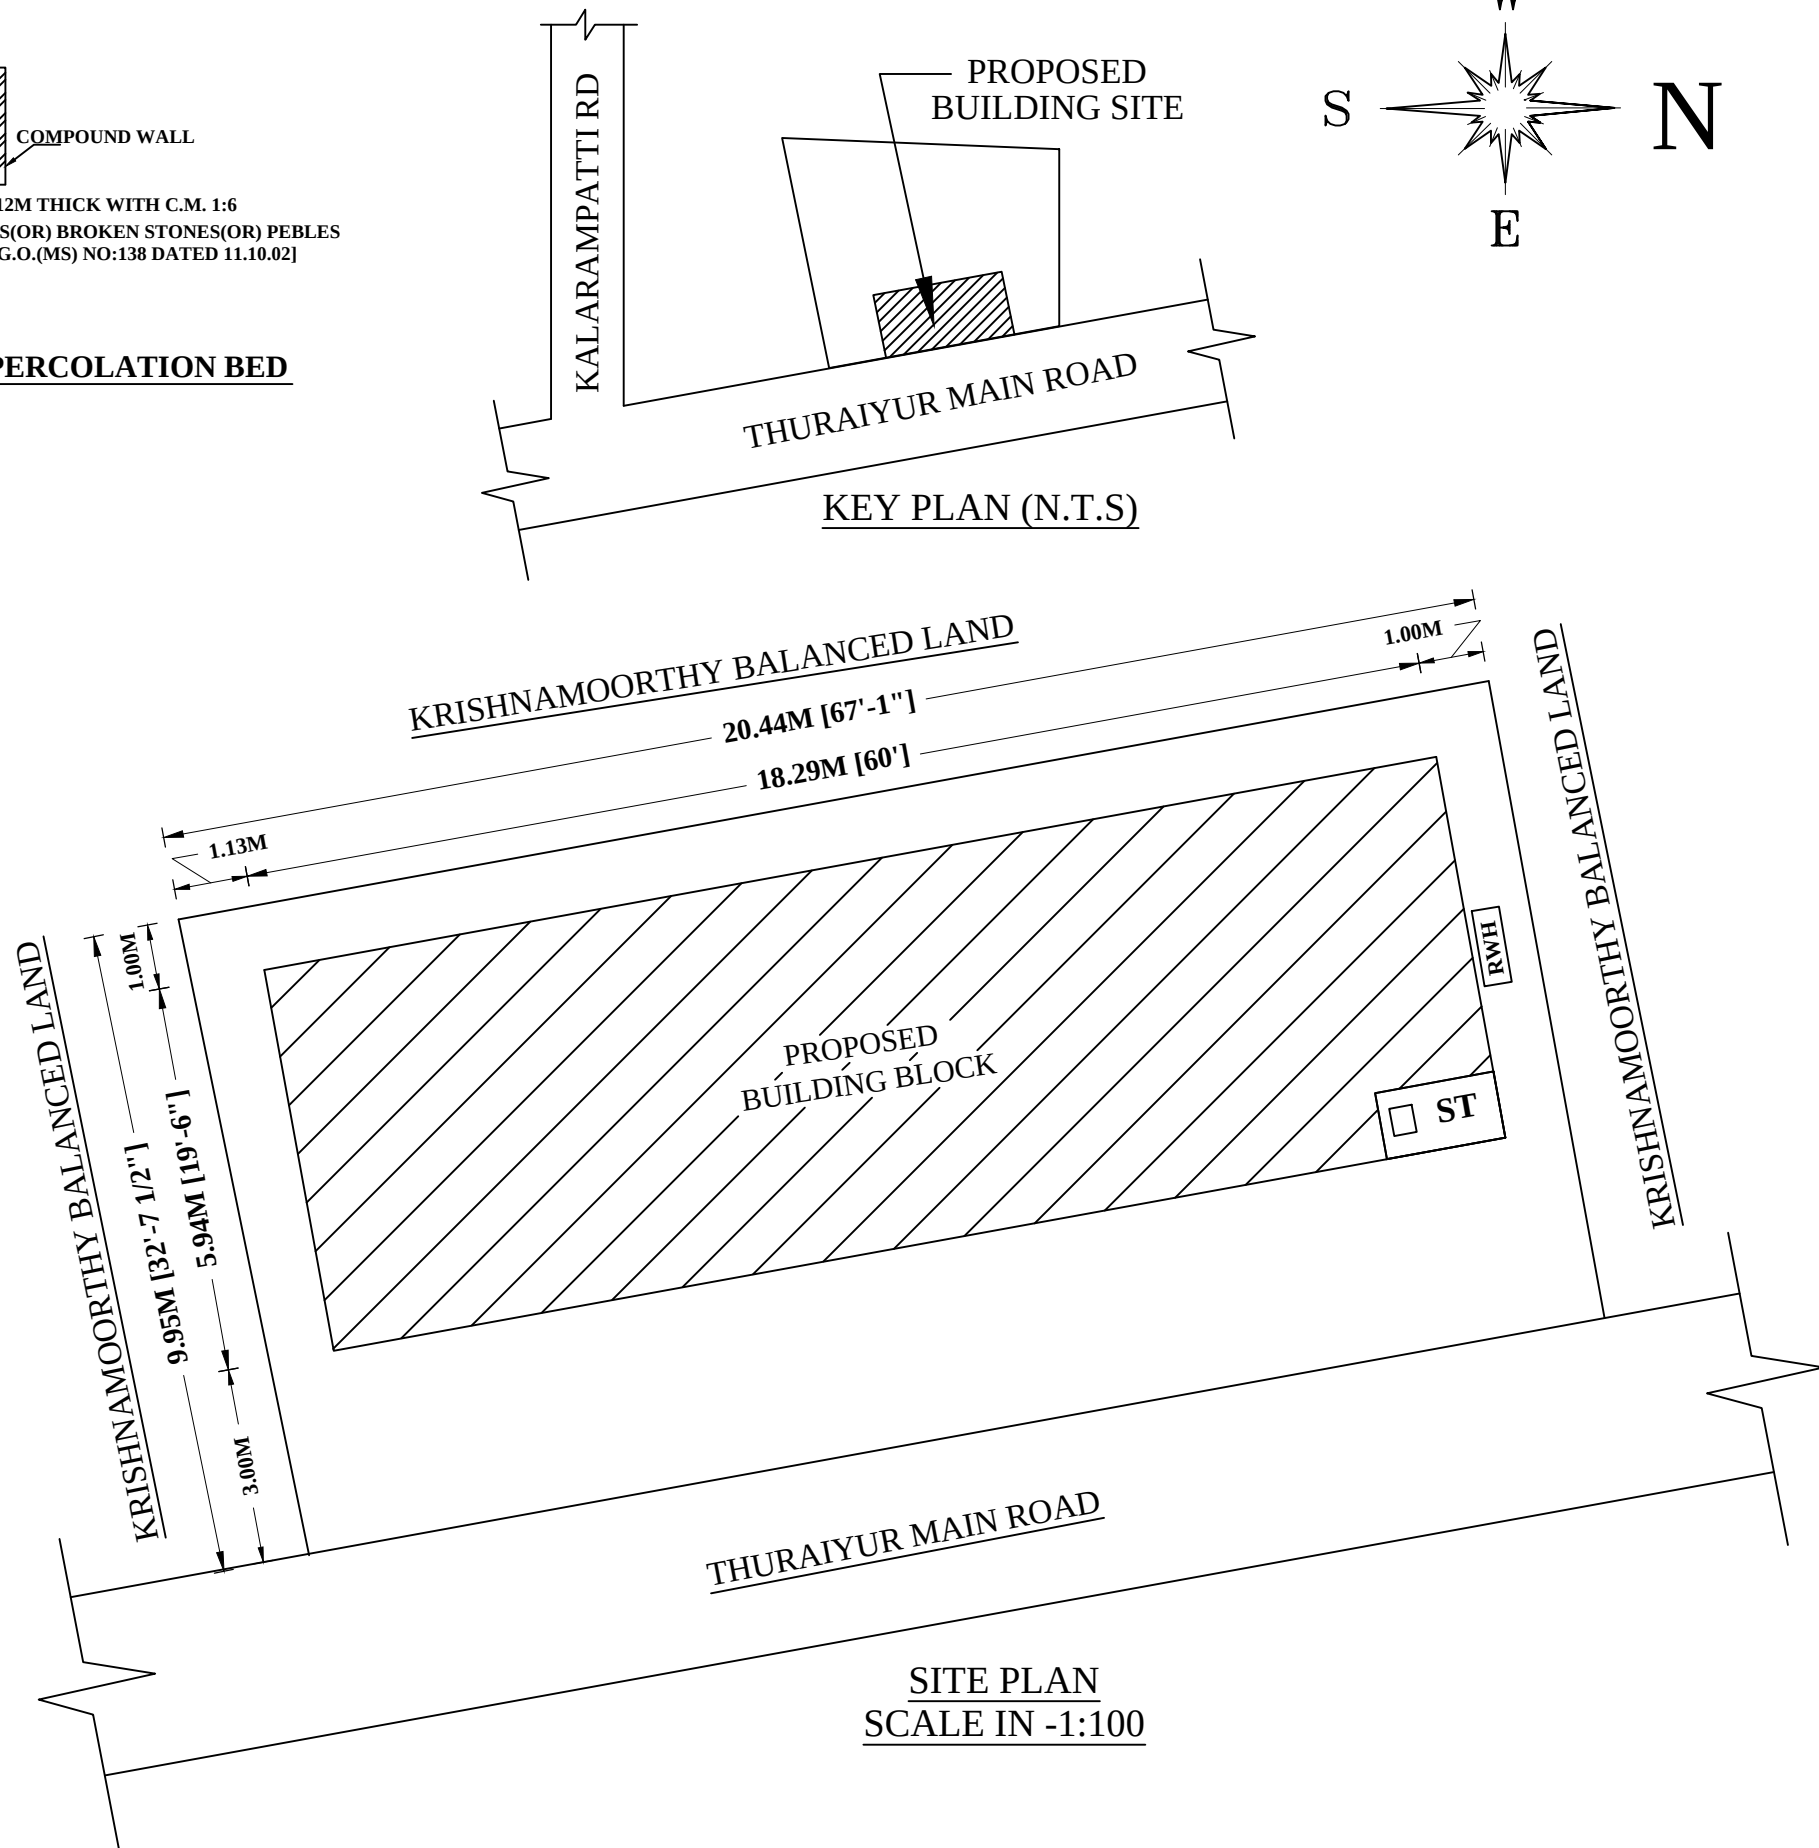


SITE PLAN
SCALE IN -1:100

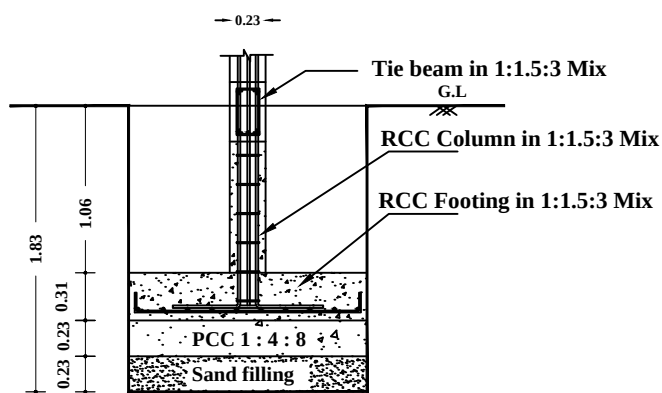

COLOUMN FOUNDATION DETAILS

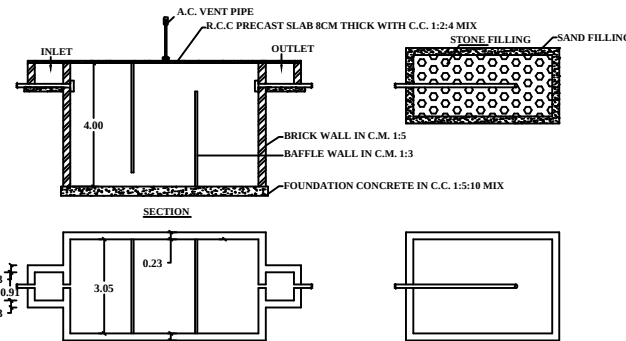


PLAN & SECTION OF SEPTIC TANK & DISPERSION TRENCH


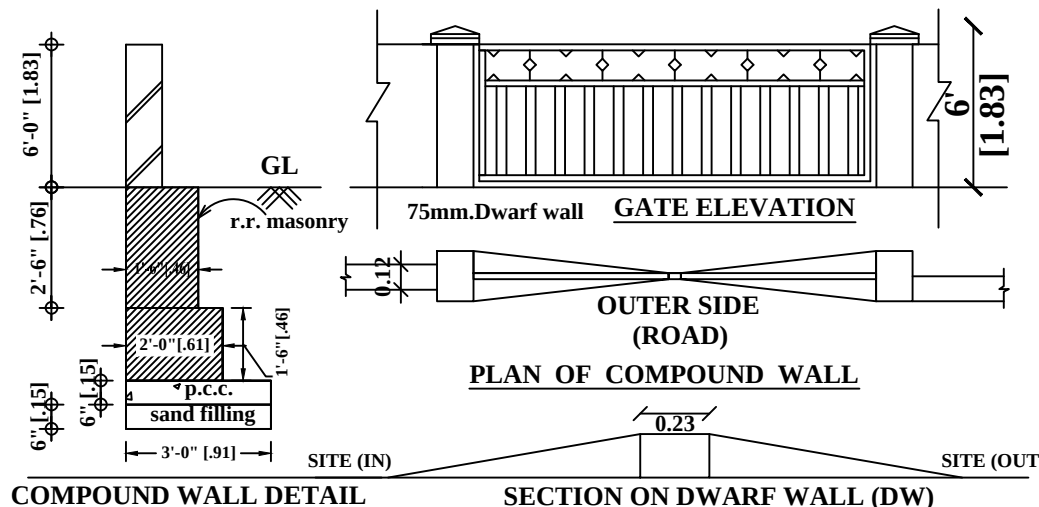


COMPOUND WALL DETAIL

SECTION ON DWARF WALL (DW)

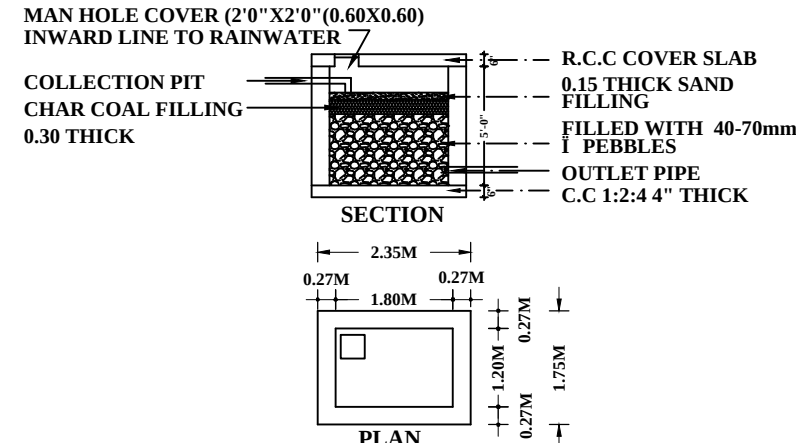

DETAILS OF COLLECTION SUMP FOR RAIN
WATER HARVESTING OF ROOF TOP RAIN WATER

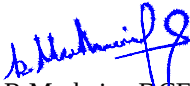 AREA DETAILS			
DESCRIPTION		SQ.FT	SQ.M
PLOT AREA AS PER FMB		74809.17	6950.00
SUPER IMPOSED PLOT AREA		2176.13	202.17
LAND AREA AS PER DOCUMENT		74924.78	6960.74
PROPOSED BUILDUP AREA			
Sl.No	DESCRIPTION	TOTAL AREA (SQFT)	TOTAL AREA (SQM)
1.	TOTAL SITE AREA	74924.78	6960.74
2.	BUILT UP SITE AREA	2176.13	202.17
3.	PROPOSED SHOP SHED AREA	1170.00	108.69
4.	OPEN AREA	1006.13	93.48
5.	BALANCED OPEN AREA	72748.65	6758.57
F.S.I = 2176.13/74924.78 = 0.029			
SCHEDULE OF JOINERIES:			
REFERENCE			METRE
RS ROLLING SHUTTER			2.97 x 2.10
D1 - DOOR 1			0.75 x 2.10
V - VENTILATOR			0.91 x 0.76
APPLICANT		Mr.J.KRISHNAMOORTHY, S/o.Mr.JAYARAMAN.	
			
		Signature	
ENGINEER		 Er.K.R.Muthaiya,DCE.BE., Licensed Surveyoy and Consulting Civil Engineer, DTCP-RE /PBLR/JAN-20/094 , K.R.M. Builders,78-3c-thuraiyur main road, Kurumbalur, Perambalur Tk&Dt. Cell No : 8190029678	
NOTE			
1. ALL DIMENSIONS AREIN FEET & METER			
2. SCALE FACTOR IN 1:100 (for building plan, elevation, section) 1:100 (for site plan) and Not to scale (for keyplan and other plans)			
3. WASTE WATER USED FOR GARDENING PURPOSE			
4. RAIN WATER HARVESTING PIT TO BE PROVIDED			
5. U- SEPTIC TANK TO BE PROVIDED			
6. FIRE EXTINGUISHER			
COLOR INDEX			
SITE BOUNDARY			
EXISTING ROAD			
PROPOSED BUILDING			