



PLAN SHOWING THE EXISTING GROUND AND FIRST FLOOR RESIDENTIAL BUILDING AND THE PROPOSED CONSTRUCTION OF R.C.C ROOF COMMERCIAL SECOND FLOOR BUILDING IN S.F.No.130/9&12, U.D.R.S.F.No.130/9A&9B, SUB DIVISION U.D.R.S.F.No.130/9A1A1A&9B1A1A1, NEW SUB DIVISION U.D.R.S.F.No.130/39&40, PATTA No.2249, PLOT No.107,122,123 AT "JOTHI LAKSHMI NAGAR", VIJAYAGOPALAPURAM, NARANAMANGALAM VILLAGE PANCHAYAT, ALATHUR TALUK & PERAMBALUR DISTRICT. SCALE IN 1:100


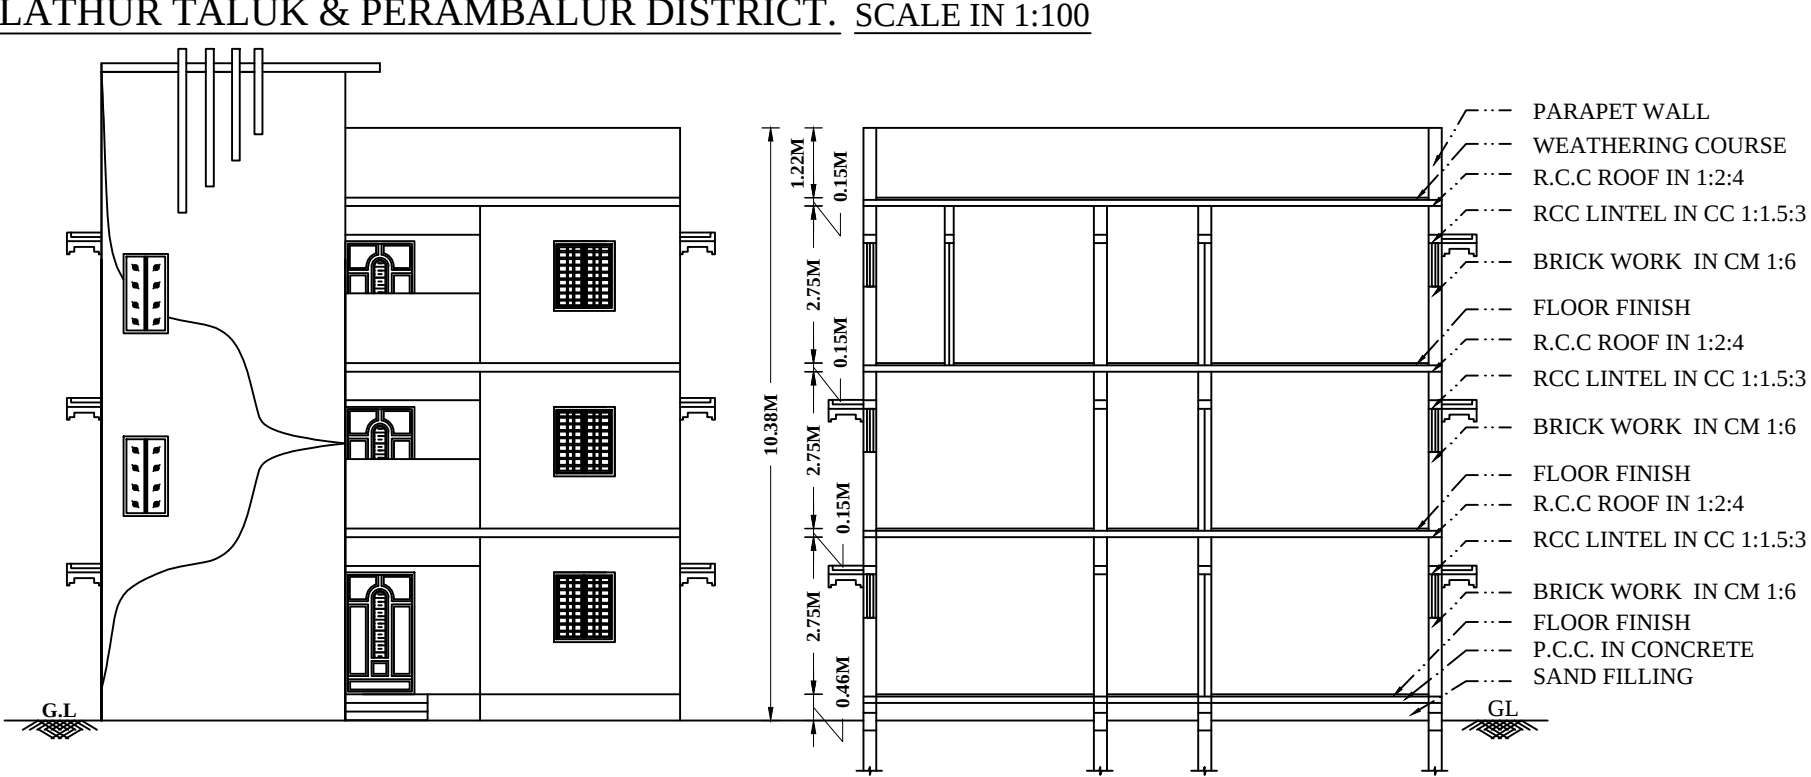


ELEVATION


SECTION ON AB

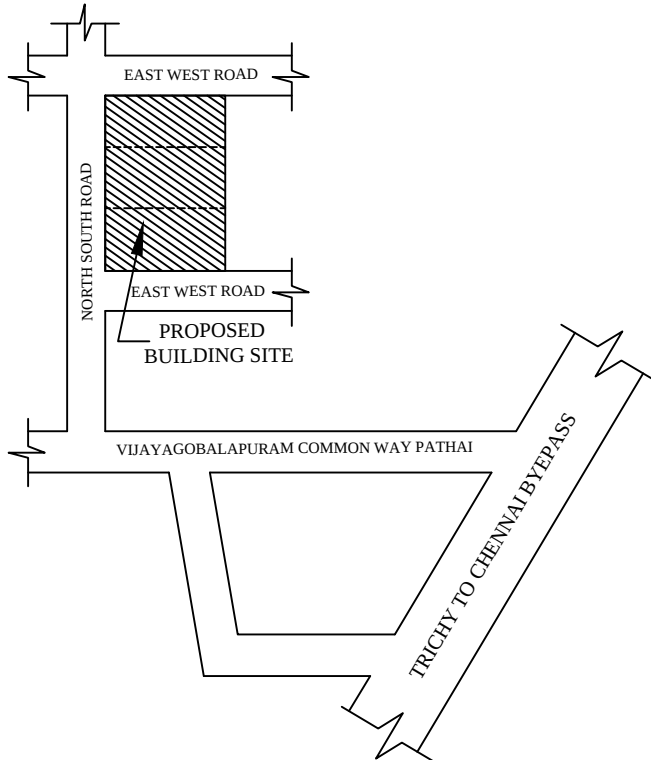


KEY PLAN (N.T.S)

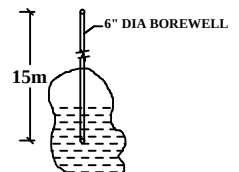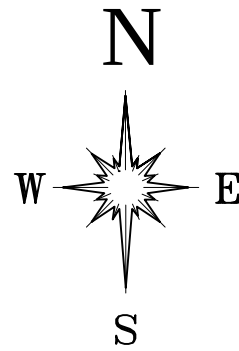


BORE WELL DETAIL

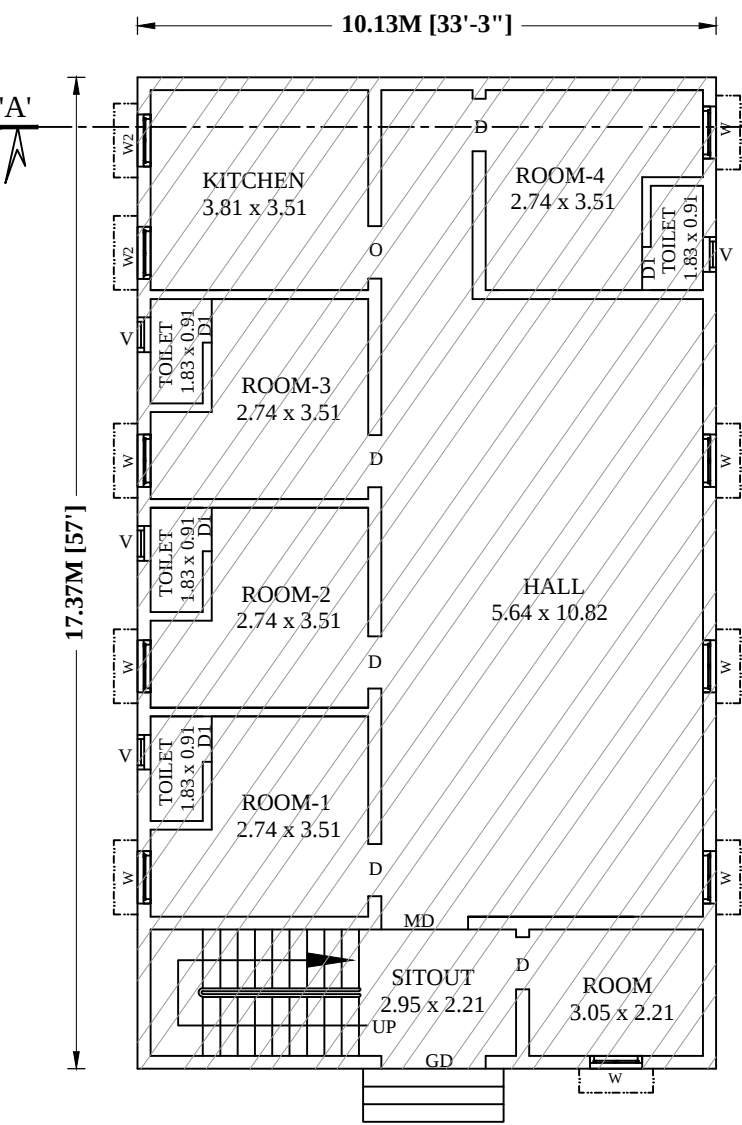


EXISTING GROUND FLOOR PLAN

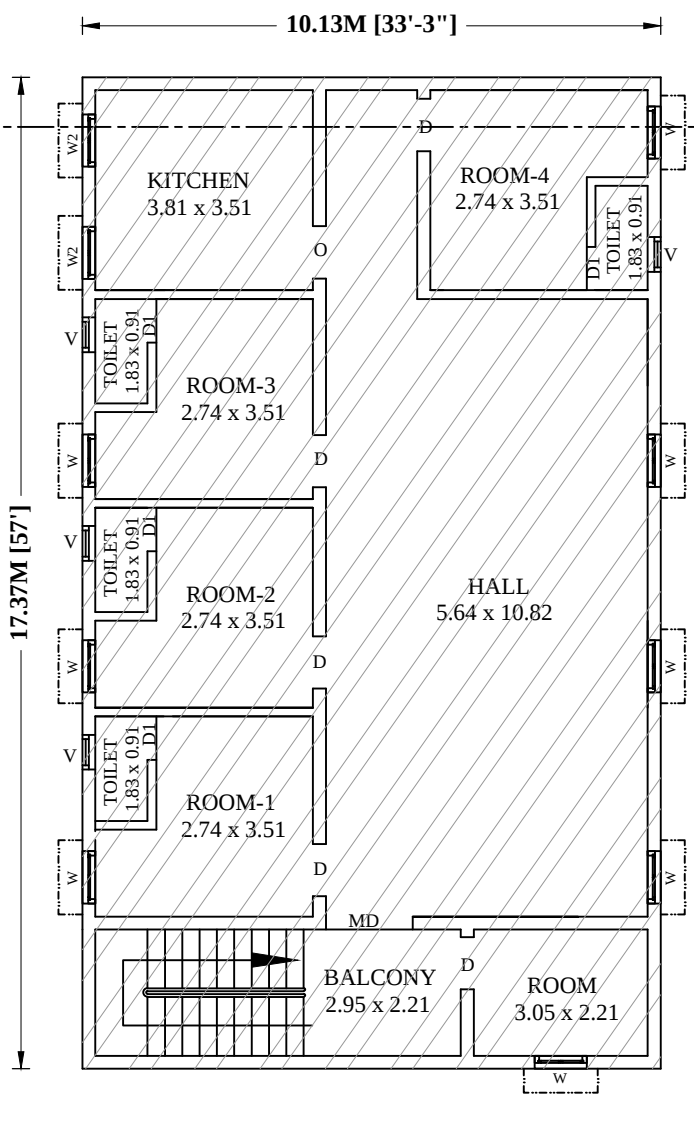

EXISTING FIRST FLOOR PLAN

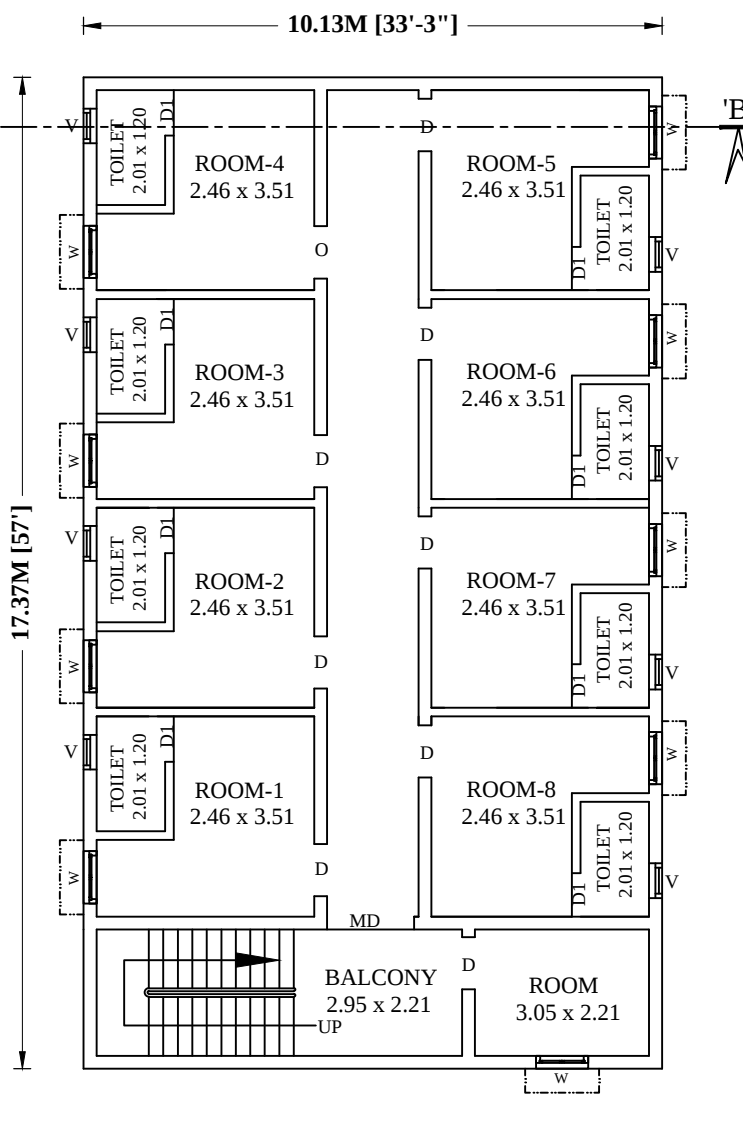

PROPOSED SECOND FLOOR PLAN

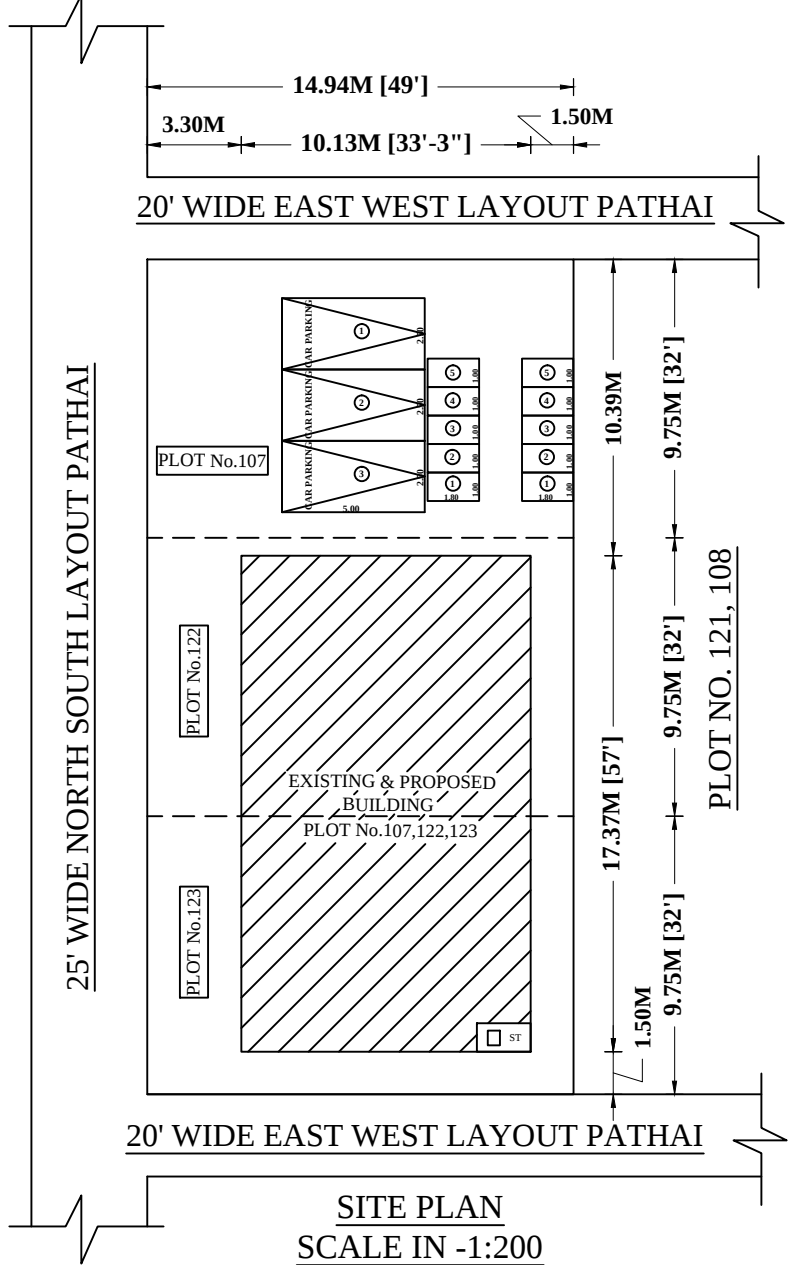

SITE PLAN
SCALE IN -1:200

AREA DETAILS		
DESCRIPTION	SQ.FT	SQ.M
PLOT AREA AS PER FMB	4703.82	437.00
SUPER IMPOSED PLOT AREA	4704.00	437.01
LAND AREA AS PER DOCUMENT	4704.00	437.01

PROPOSED BUILDUP AREA			
SL NO.	DESCRIPTION	TOTAL AREA (SQFT)	TOTAL AREA (SQM)
1)	BUILT UP SITE AREA	4704.00	437.01
2)	EXISTING RESIDENTIAL GROUND FLOOR AREA	1895.25	176.07
3)	EXISTING RESIDENTIAL FIRST FLOOR AREA	1895.25	176.07
4)	PROPOSED COMMERCIAL SECOND FLOOR AREA	1895.25	176.07
5)	OPEN AREA	2808.75	260.94

F.S.I = 5685.75/4704.00=1.20


SCHEDULE OF JOINERIES:	
REFERENCE	METRE
MD - MAIN DOOR	1.22 x 2.10
D - DOOR	0.91 x 2.10
D1 - DOOR 1	0.75 x 2.10
W1 - WINDOW 1	1.22 x 1.22
W2 - WINDOW 2	1.22 x 0.76
V - VENTILATOR	0.91 x 0.76

APPLICANT	Mr.V.MANIKANDAN, S/o.Mr.VENKADACHALAM.
	Signature


ENGINEER	Er.K.R.Muthaiya,DCE,BE., Licensed Surveyoy and Consulting Civil Engineer, DTCP-RE /PBLR/JAN-20/094 , K.R.M. Builders,78-3c-thuraiyur main road, Kurumbalur, Perambalur Tk&Dt. Cell No : 8190029678
----------	---

- NOTE
1. ALL DIMENSIONS AREIN FEET & METER
 2. SCALE FACTOR IN 1:100 (for building plan, elevation, section)
1:200 (for site plan) and Not to scale (for keyplan and other plans)
 3. WASTE WATER USED FOR GARDENING PURPOSE
 4. RAIN WATER HARVESTING PIT TO BE PROVIDED
 5. U- SEPTIC TANK TO BE PROVIDED


COLOR INDEX	
SITE BOUNDARY	
EXISTING ROAD	
PROPOSED BUILDING	
EXISTING BUILDING	

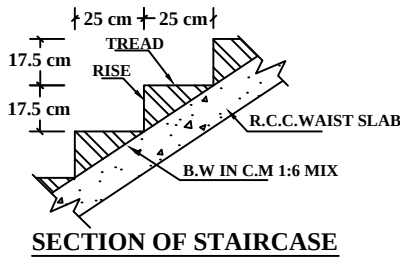


SECTION OF STAIRCASE

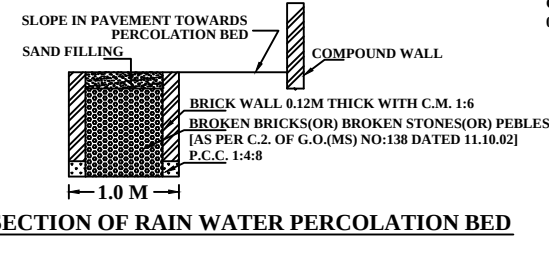


SECTION OF RAIN WATER PERCOLATION BED

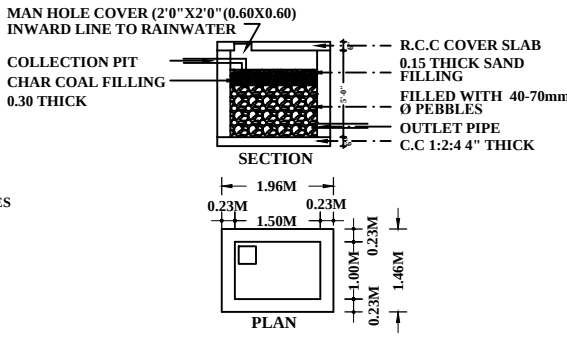


DETAILS OF COLLECTION SUMP FOR RAIN
WATER HARVESTING OF ROOF TOP RAIN WATER

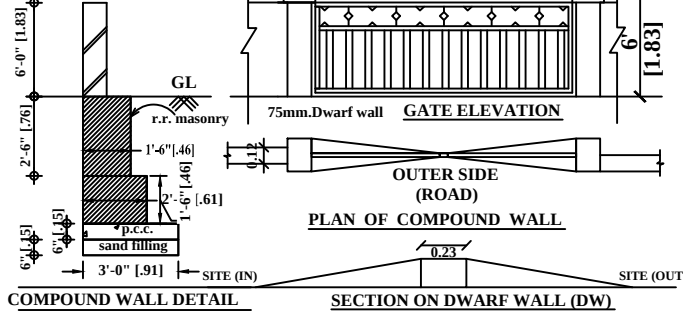

COMPOUND WALL DETAIL

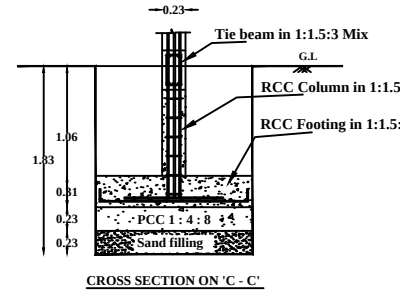

COLOUMN FOUNDATION DETAILS

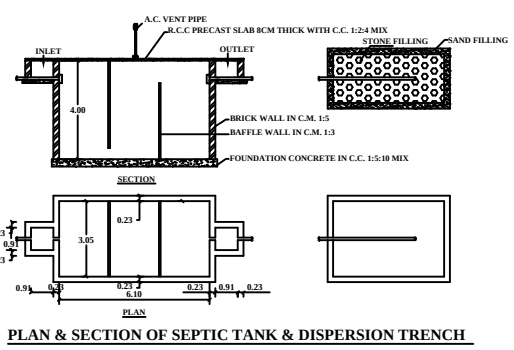

PLAN & SECTION OF SEPTIC TANK & DISPERSION TRENCH