


PLAN SHOWING THE PROPOSED CONSTRUCTION OF ALUMINIUM SHEET ROOF GROUND FLOOR

SOLAR PANEL CONTROL ROOM COMMERCIAL BUILDING (7.0 MW SPV PROJECT) IN S.F.No.: 128/2P , PATTA NO : 2006

PISANTHUR VILLAGE PANCHAYAT, GANTHARVAKOTTAI TALUK, PUDUKKOTTAI DIST.

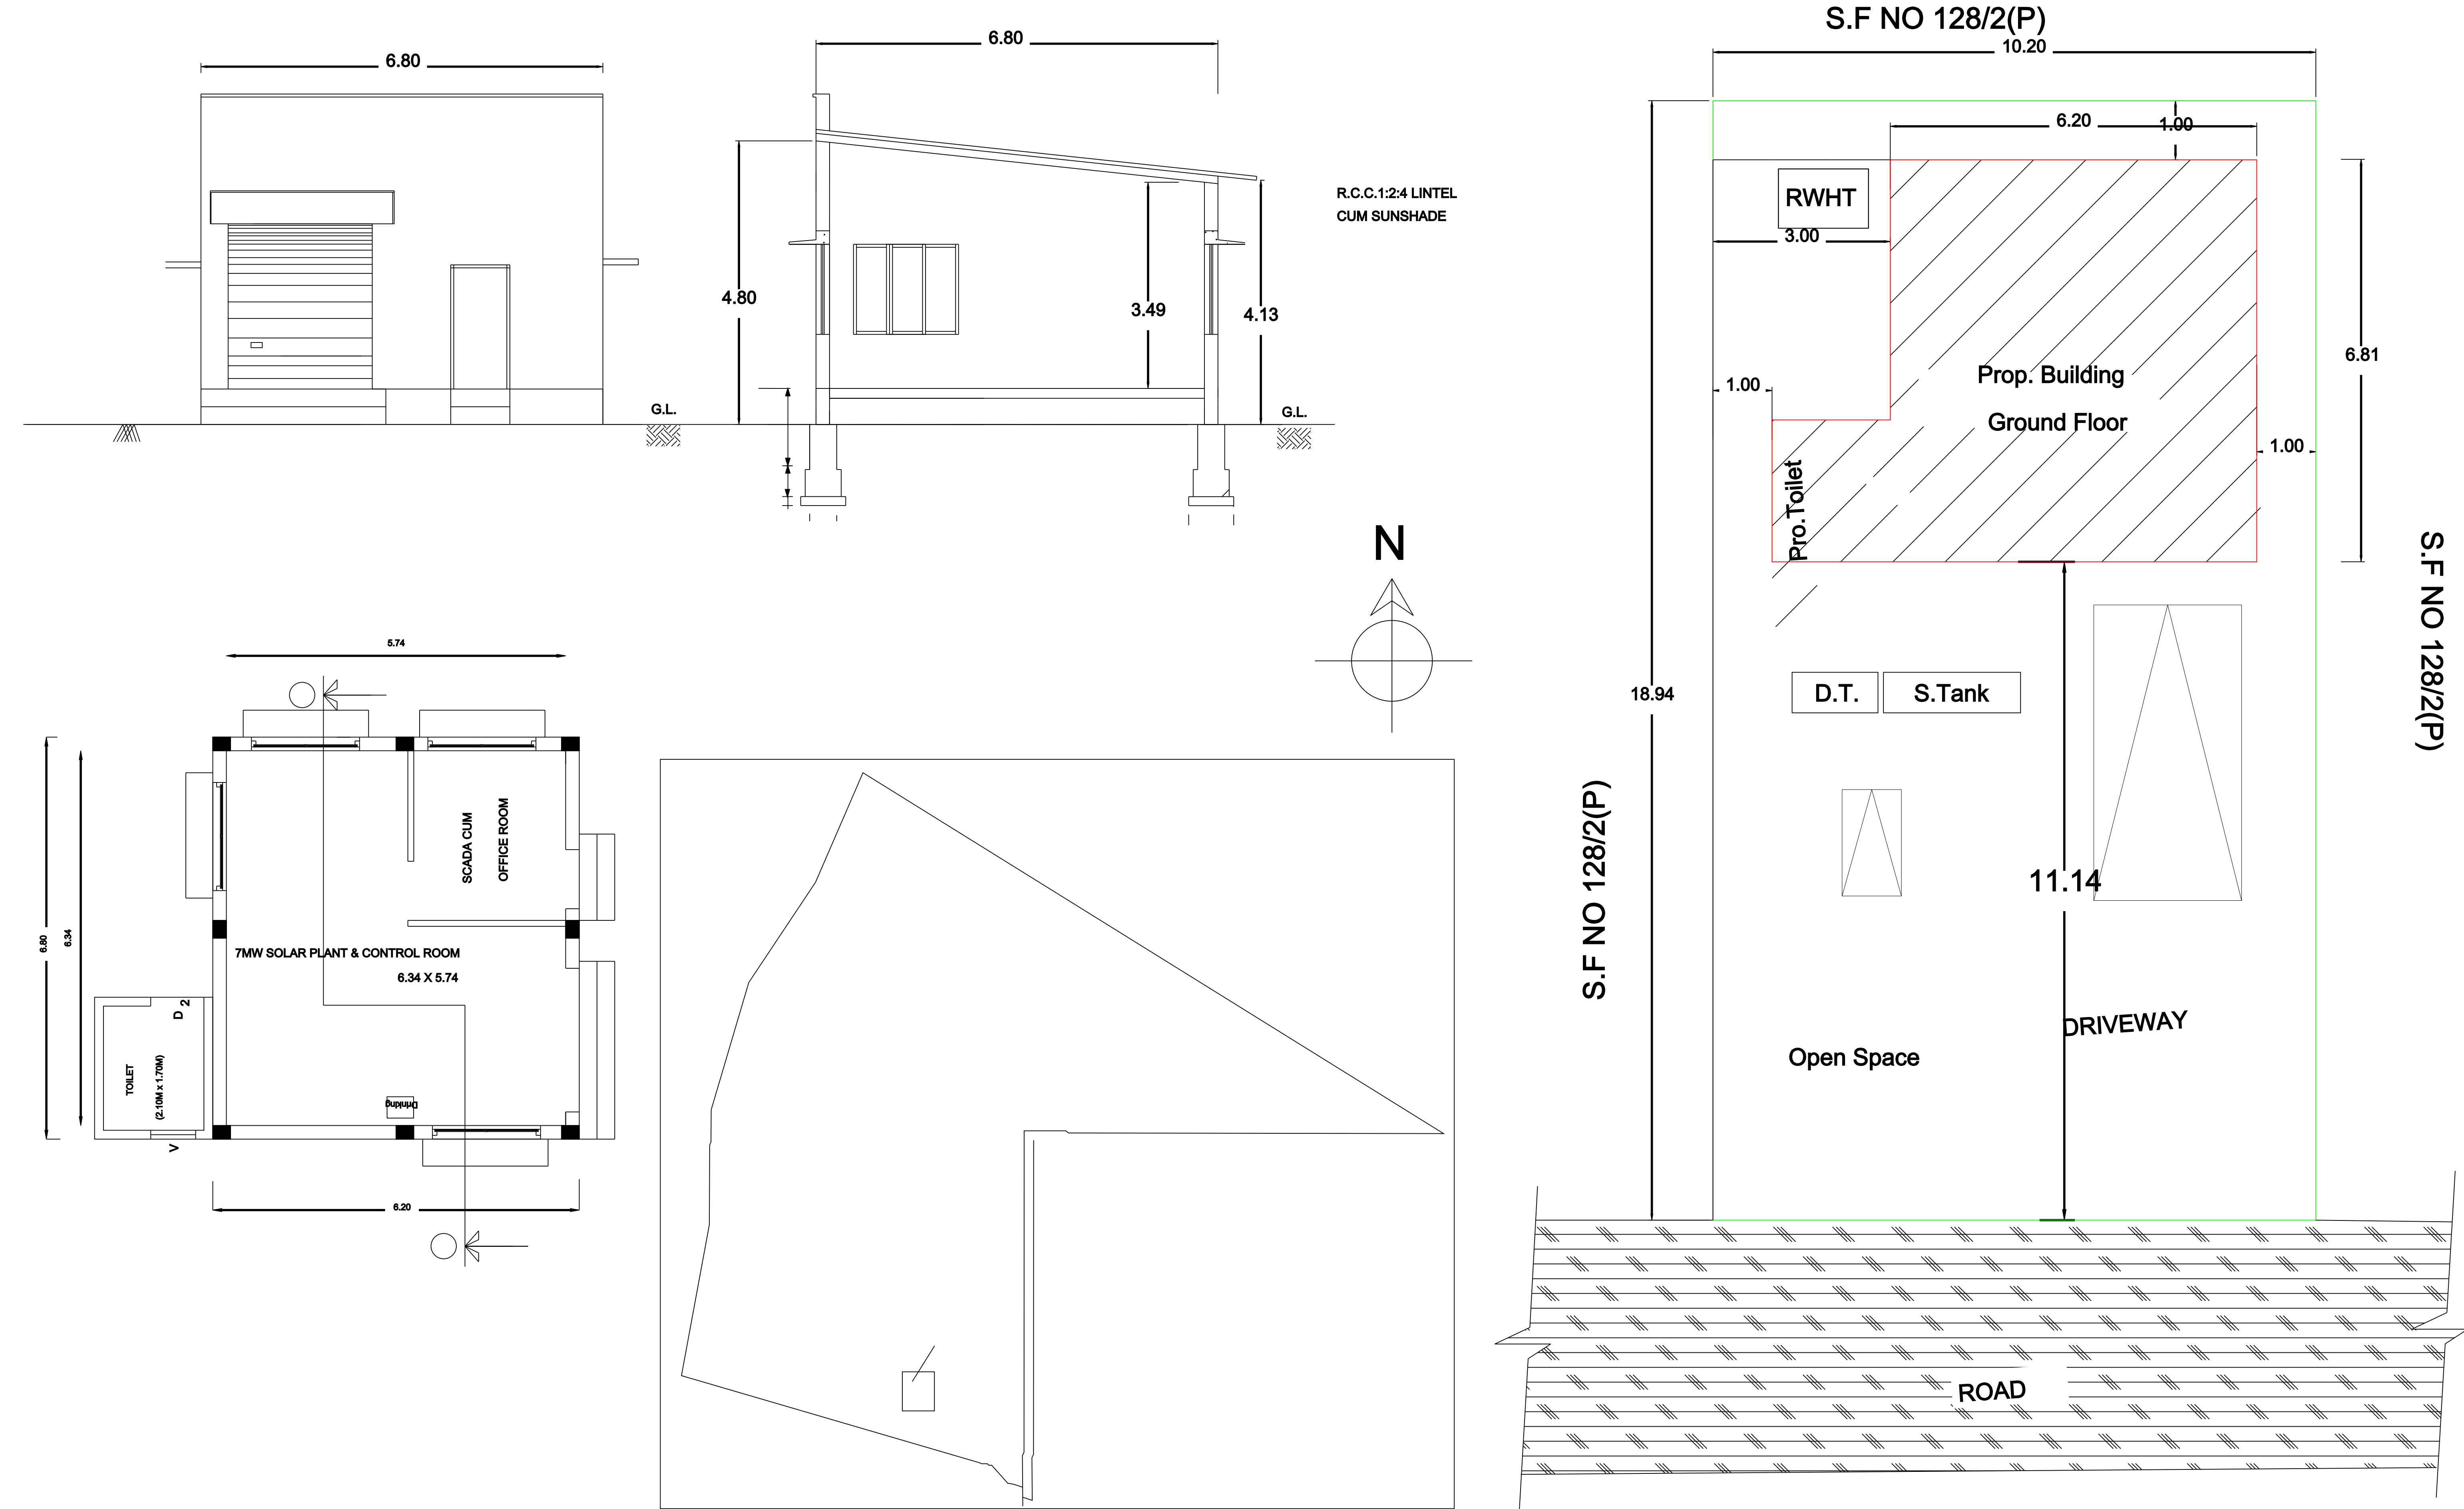


OFFICE USE

AREA DETAILS		SQ.FT.	SQ.MT.
AREA OF THE SITE		(3.24 Hect or 8 Acre)	
AREA OF THE SITE TAKEN FOR THE PROPOSED BLDG		2078.29	193.15
TOTAL BUILT-UP AREA		505.28	46.96
AREA OF THE OPEN SPACE		1573.20	146.19
JOINERY DETAILS		SQ.FT.	SQ.MT.
RS1	ROLLING SHUTTER	6'0" x 8'0"	1.80 x 2.44
D	Door	3'6" x 7'0"	1.06 x 2.10
W1	WINDOW	8'0" x 4'6"	2.40 x 1.35
W2	WINDOW	6'0" x 4'6"	1.80 x 1.35
V1	VENTILATOR	3'0" x 2'0"	0.90 x 0.60

REFERENCE		SITE BOUNDARY
		PROPOSED BUILDING
		ROAD

APPLICANT

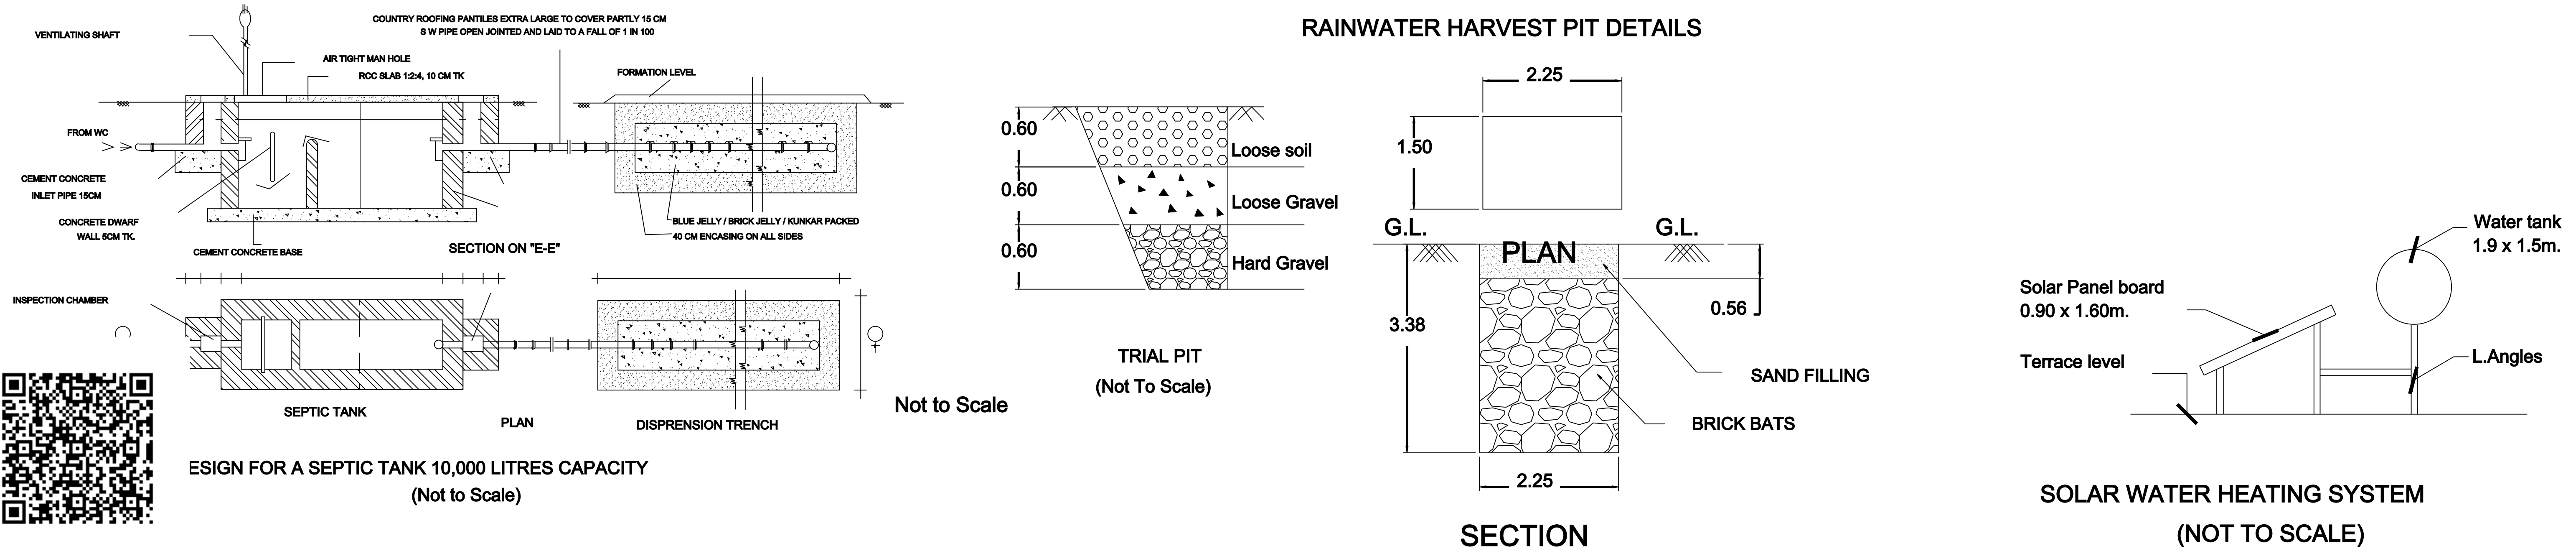

REGISTERED ENGINEER