


PLAN SHOWING THE PROPOSED CONSTRUCTION OF A R.C.C ROOF RESIDENTIAL BUILDING IN SF NO: 55-22, PATTA NO:2566, AT KOVILUR VILLAGE & PANCHAYAT, THIRUVARANGULAM UNION,ALANGUDI TALUK PUDUKKOTTAI DISTRICT.

NAME OF APPLICANT:Mr.K.THIRUSELVAM S/O.KASINATHAN

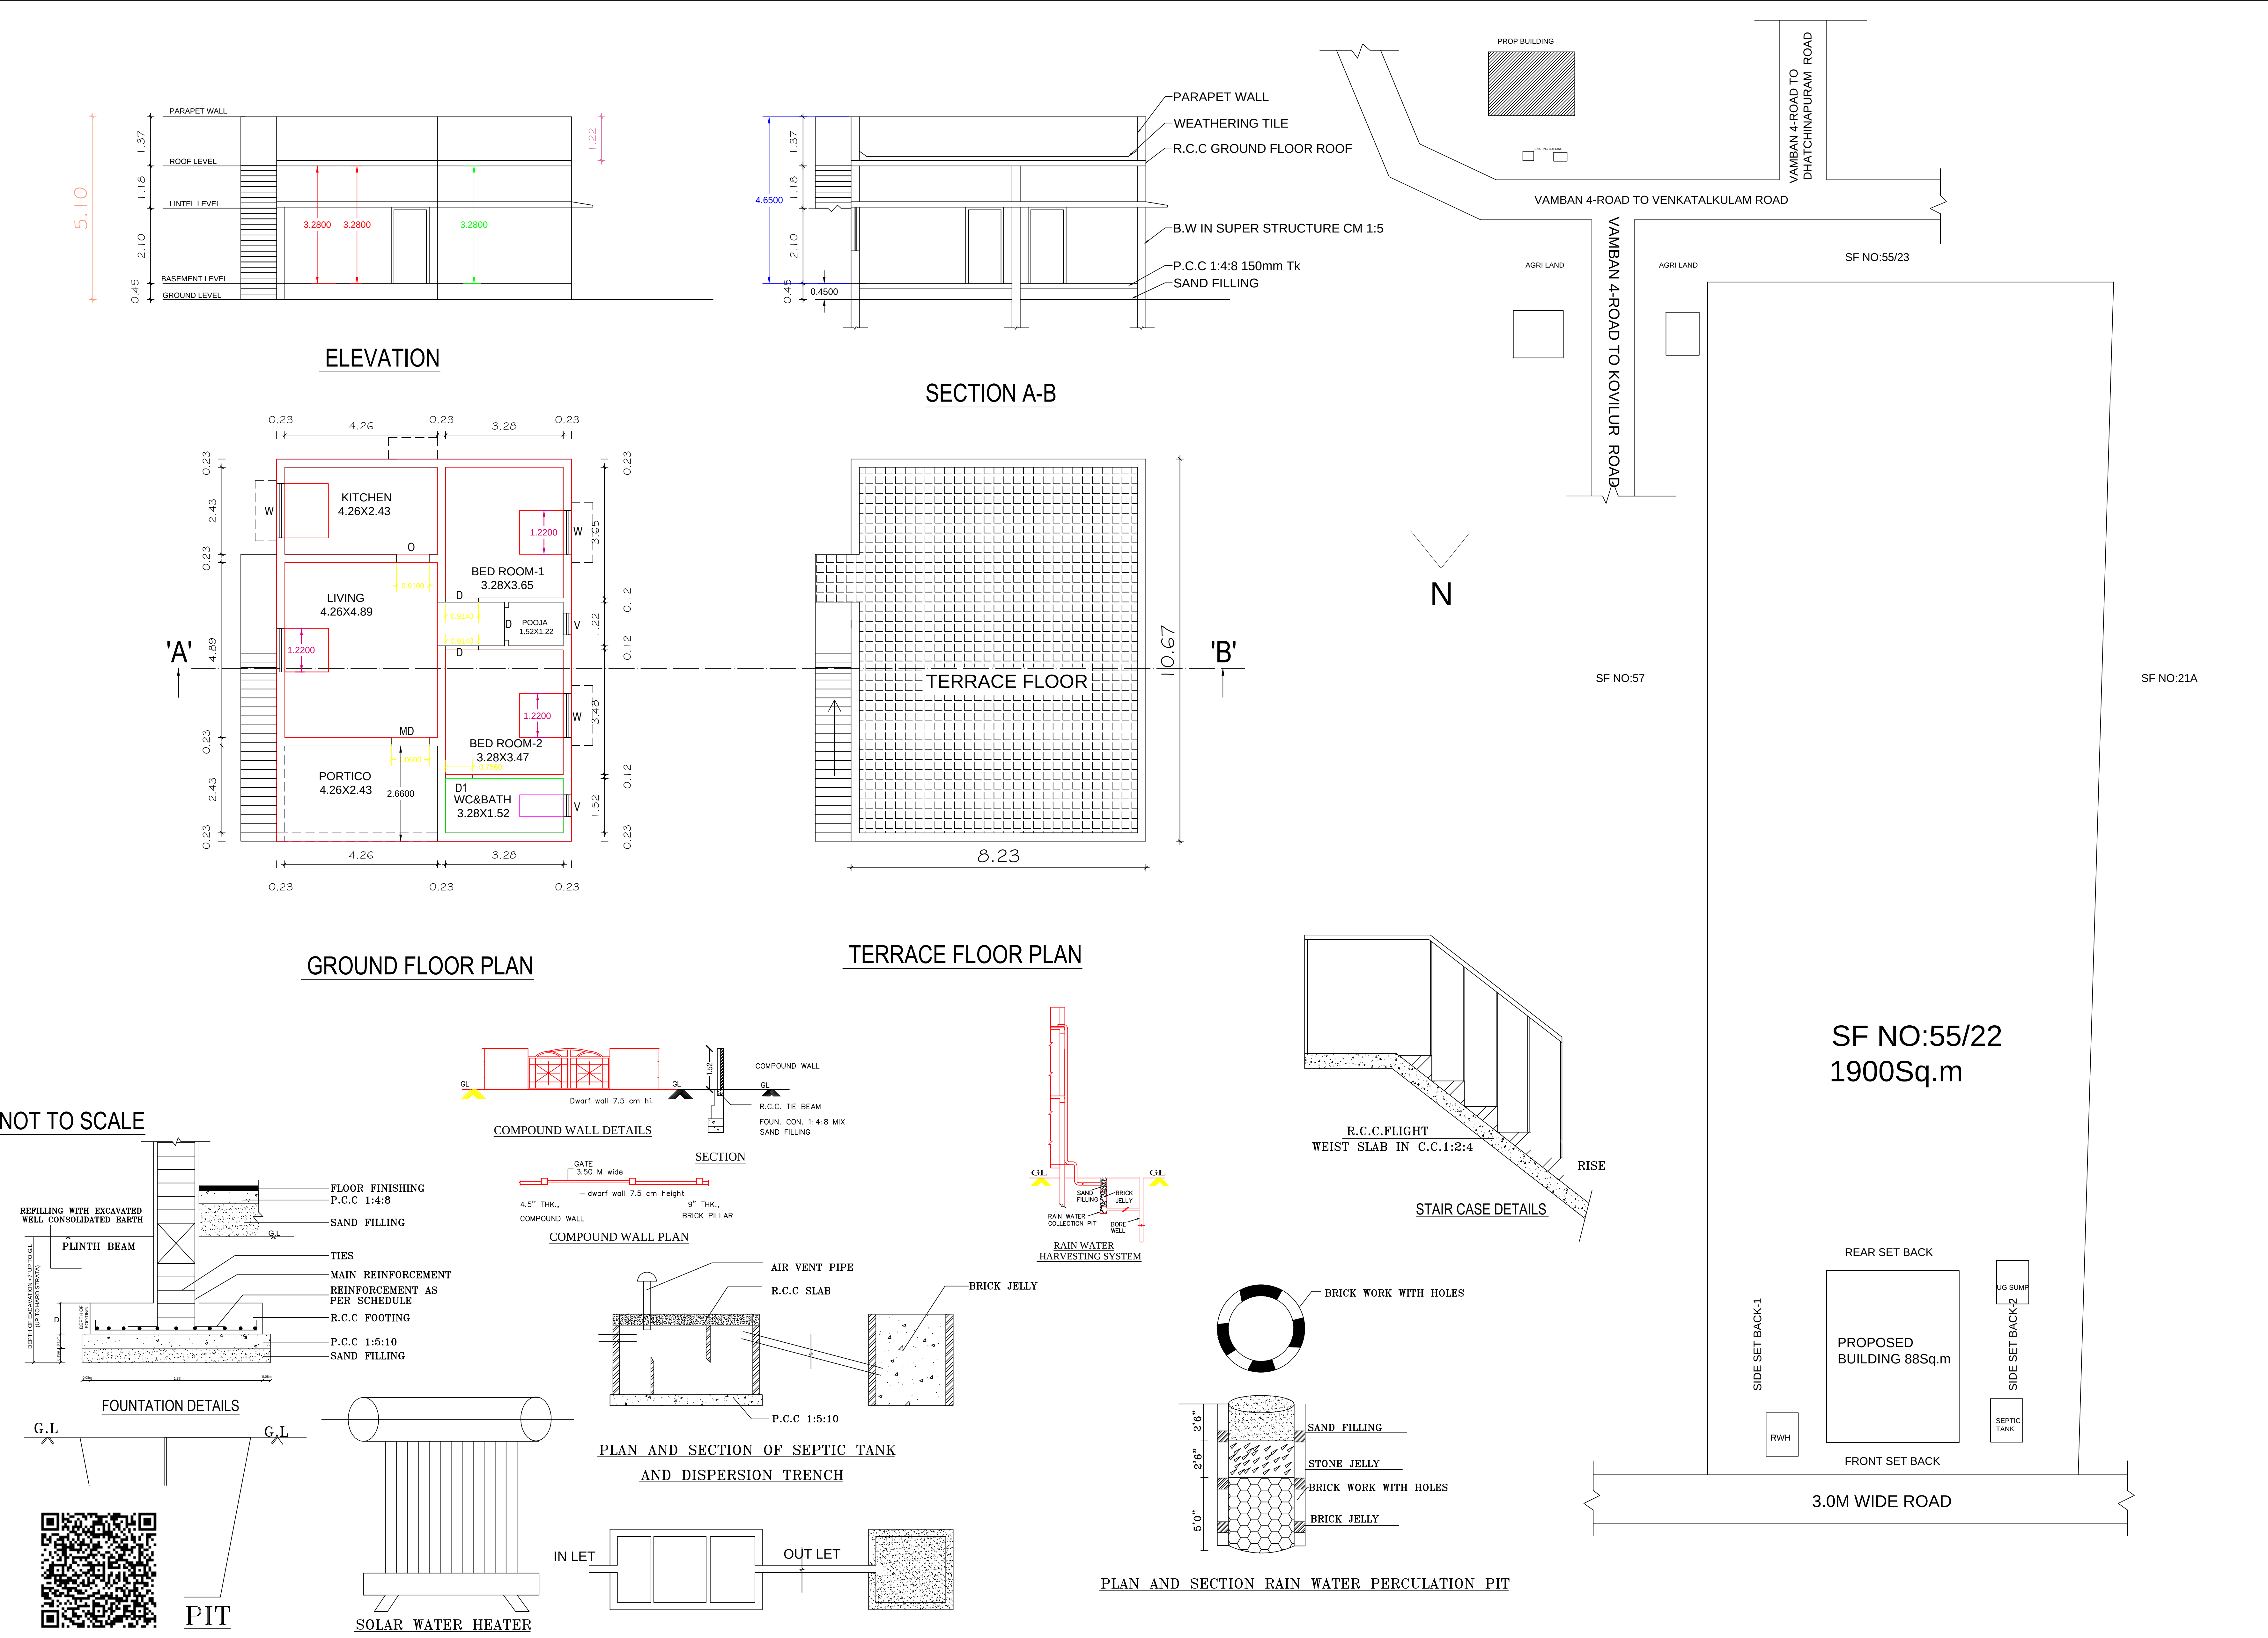

SPECIFICATIONS:		
1. R.C.C FOOTINGS FOR FOUNDATION IN M20 MIX		
2. R.C.C. COLUMNS IN M20 MIX		
3. R.C.C. ROOF SLAB AND BEAMS IN M20 MIX		
4. 9" BRICK WORK IN C.M 1:5 IN SUPER STRUCTURE		
5. COUNTRY WOOD DOORS WITH FLUSH SHUTTERS		
6. COUNRTY WOOD GLAZED WINDOWS		
7. INTERNAL PLASTERING IN C.M 1:4		
8. EXTERNAL PLASTERING IN CM 1:5		
9. WEATHERING COURSE IN BRICK JELLY LIME CONCRETE 1:3 MIX		
10. WEATHERING TILES IN 9"x9" BURNT CLAY TILES IN LAID IN1:3 MIX		
AREA	STATEMENT	
	SQ.FT	SQ.MT
PLOT AREA (AS PER DOCUMENT)	20,444.00	1900.00
PLOT AREA (AS PER PATTA)	20,444.00	1900.00
PLOT AREA (AS PER SITE)	20,444.00	1900.00
FSI AREA		
PRO. GROUND FLOOR AREA	946.88	88.00
PRO. FIRST FLOOR AREA	-	-
TOTAL FSI AREA	946.88	88.00
NON FSI AREA		
PRO. CAR PARK AREA	-	-
PRO. HEAD ROOM AREA	-	-
NET TOTAL FSI & NON FSI AREA	946.88	88.00
PLOT COVERAGE : 4.63%		
FLOOR SPACE INDEX : 0.004		
JOINERY DETAILS:		
	DESCRIPTION	IN METER
MD	MAIN DOOR	1.00X2.13
D	DOOR	0.91X2.13
D1	TOILET DOOR	0.76X2.13
OP	OPENING	0.91X2.13
W	WINDOW	1.22X1.22
W1	WINDOW	0.91X1.22
V	VENTILATOR	0.61X0.61
COLOUR INDEX:		
PROPOSED BUILDING		
EXISTING ROAD		
BOUNDARY LINE		
DEMOLITION		
OWNER SIGNATURE:		
K.T Thiruselvam		
Y. Rajesh Kumar, M E (Structural) MBA PGDQS&V(Valuation) AMIE, YORA CONSTRUCTION Registered Engineer (109/LS/2019/00100) Registered Construction Engineer (109/LS/2021/00017) Registered Structural Engineer (109/LS/2021/00016) 1/225 Dhatchinapuram, Venkatakulam (Post). Alangudi (Tk), Pudukkottai - 622 303 Cell 8870956341		
REGISTERED ENGINEER		