
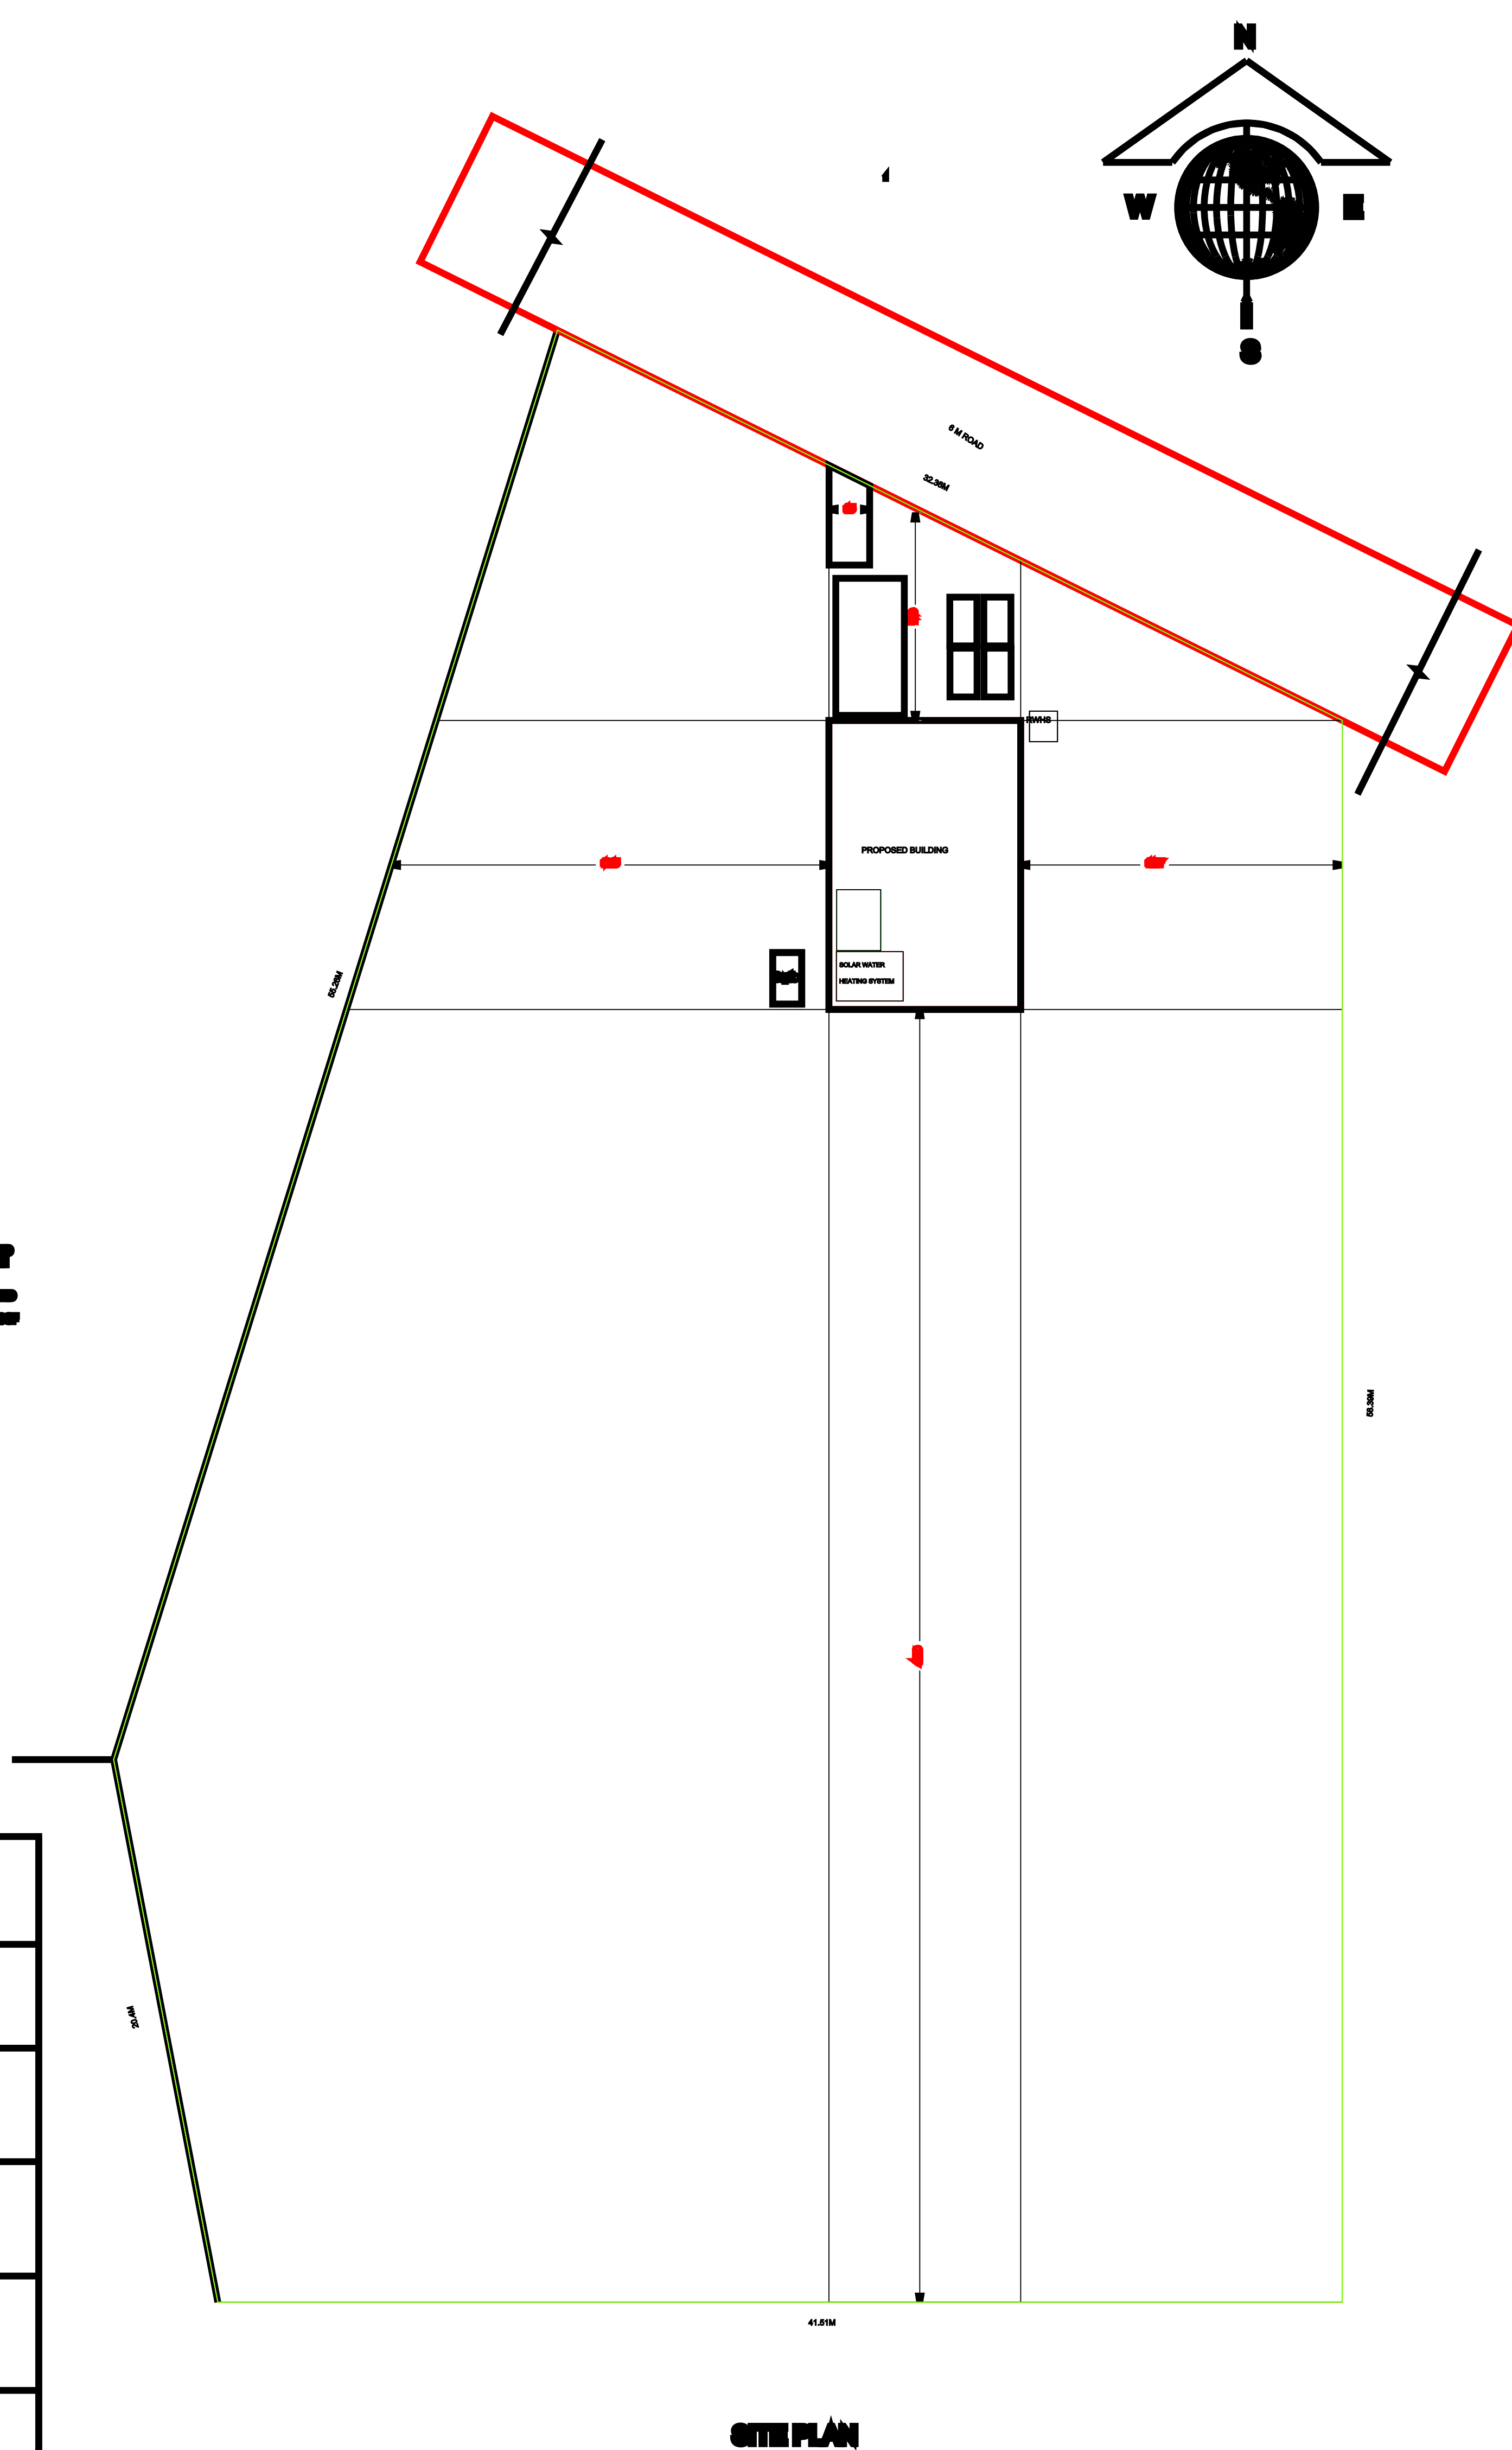


PLAN SHOWING THE PROPOSED CONSTRUCTION OF R.C.C ROOF RESIDENTIAL GROUND FLOOR BUILDING IN
S.F.NO.208/1A1, EAGANIVAYAL VILLAGE & PANCHAYAT ARANTHANGI TALUK PUDUKOTTAI DISTRICT.

NAME OF THE OWNER : A.NAZEER & ABDUL AJEES

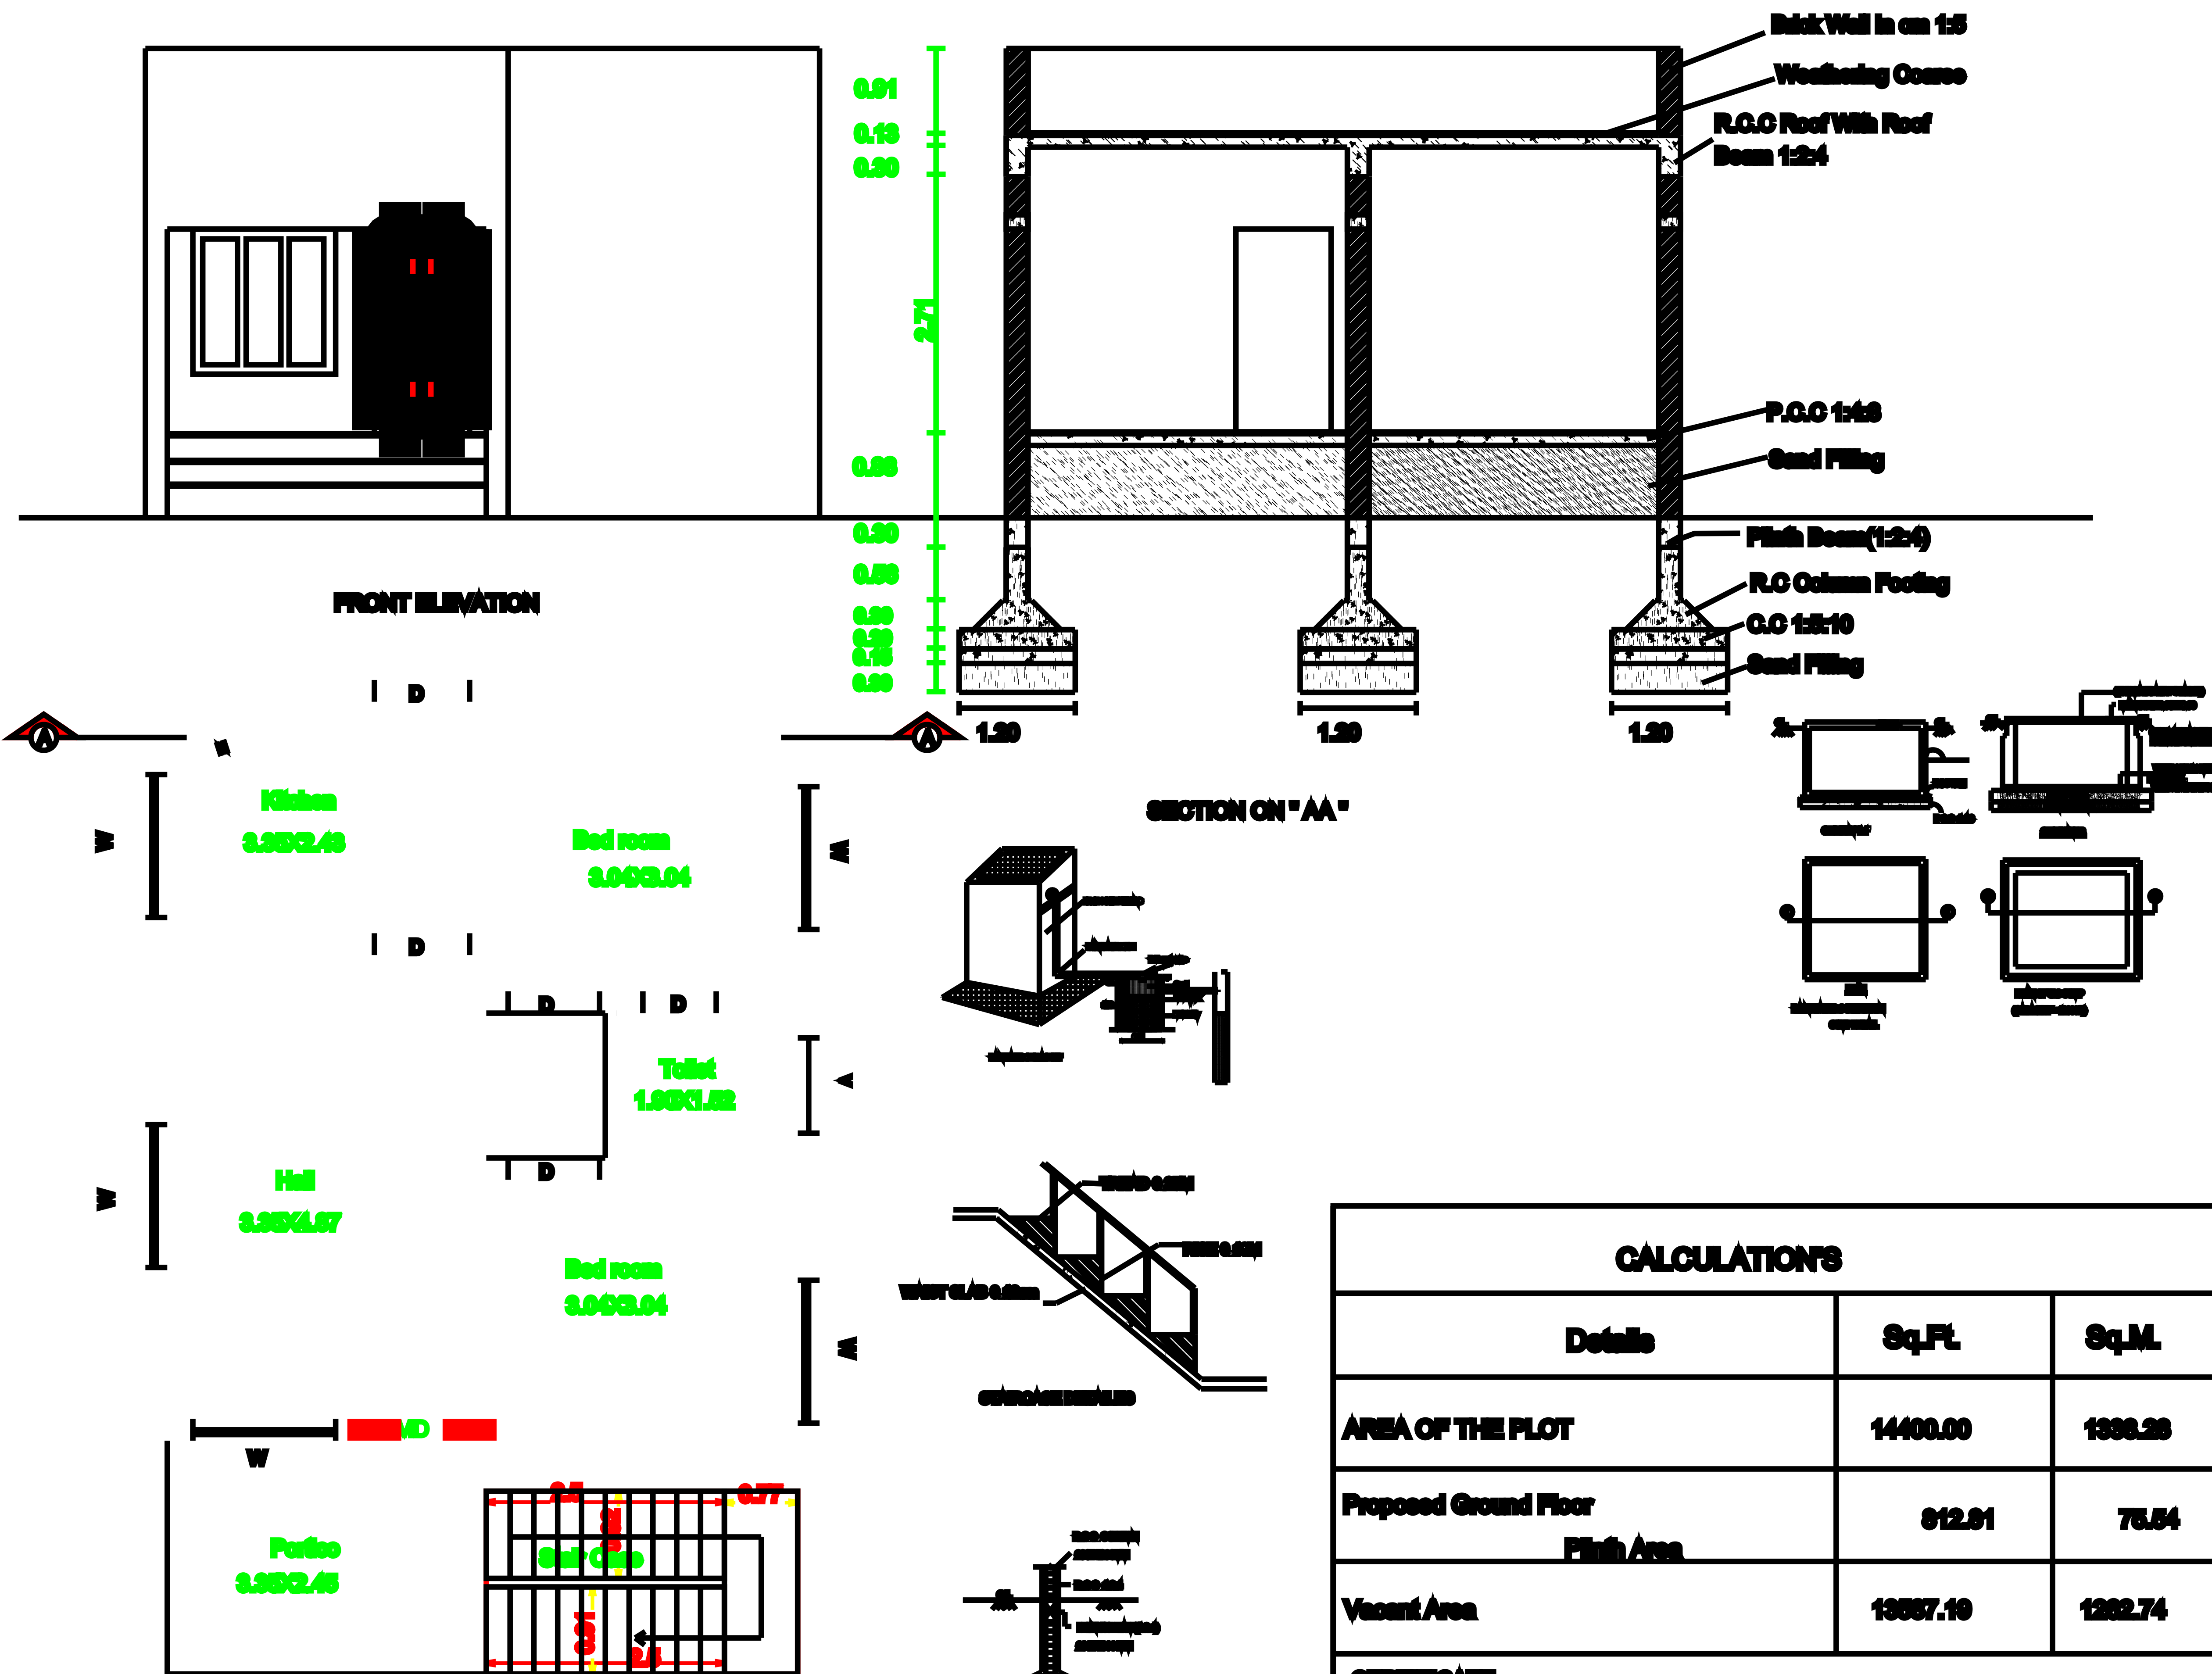

CALCULATIONS		
Details	Sq.Ft.	Sq.M.
AREA OF THE PLOT	14400.00	1336.26
Proposed Ground Floor Floor Area	612.61	76.54
Vacant Area	13687.19	1252.74

CERTIFICATE
waste water should be used for garden purpose in the same site.
solar water heater system should be provided in kitchen & bath room.
I should not allow sanitary workers to enter in to the sewage system /
septic tank for cleaning.
all habitation rooms will be fitted with 42" ceiling fan.

SCHEDULE OF JOINTERS
D DOOR 0.91 X 2.19
W4 WINDOW 1.22 X 1.22
W5 WINDOW 1.22 X 1.57
V VENTILATOR 1.22 X 1.22

Plot owner / Applicant / Power agent of.

REMARKS



