


PLAN SHOWING THE PROPOSED CONSTRUCTION OF R.C.C. ROOF PETROL BUNK BUILDING (OFFICE ) (BHARAT PETROLEUM CORPORATION LTD., (BP) AT SY.NO.177/2 PART, PATTA NO.1177, IN MURUKANIVAYAL PIDAKAI THODARIYANEDHAL VILLAGE, SEIYANAM GROUP, MIMISAL PANCHAYAT, MANAMELKUDI UNION, MANAMELKUDI TALUK, PUDUKKOTTAI DISTRICT.

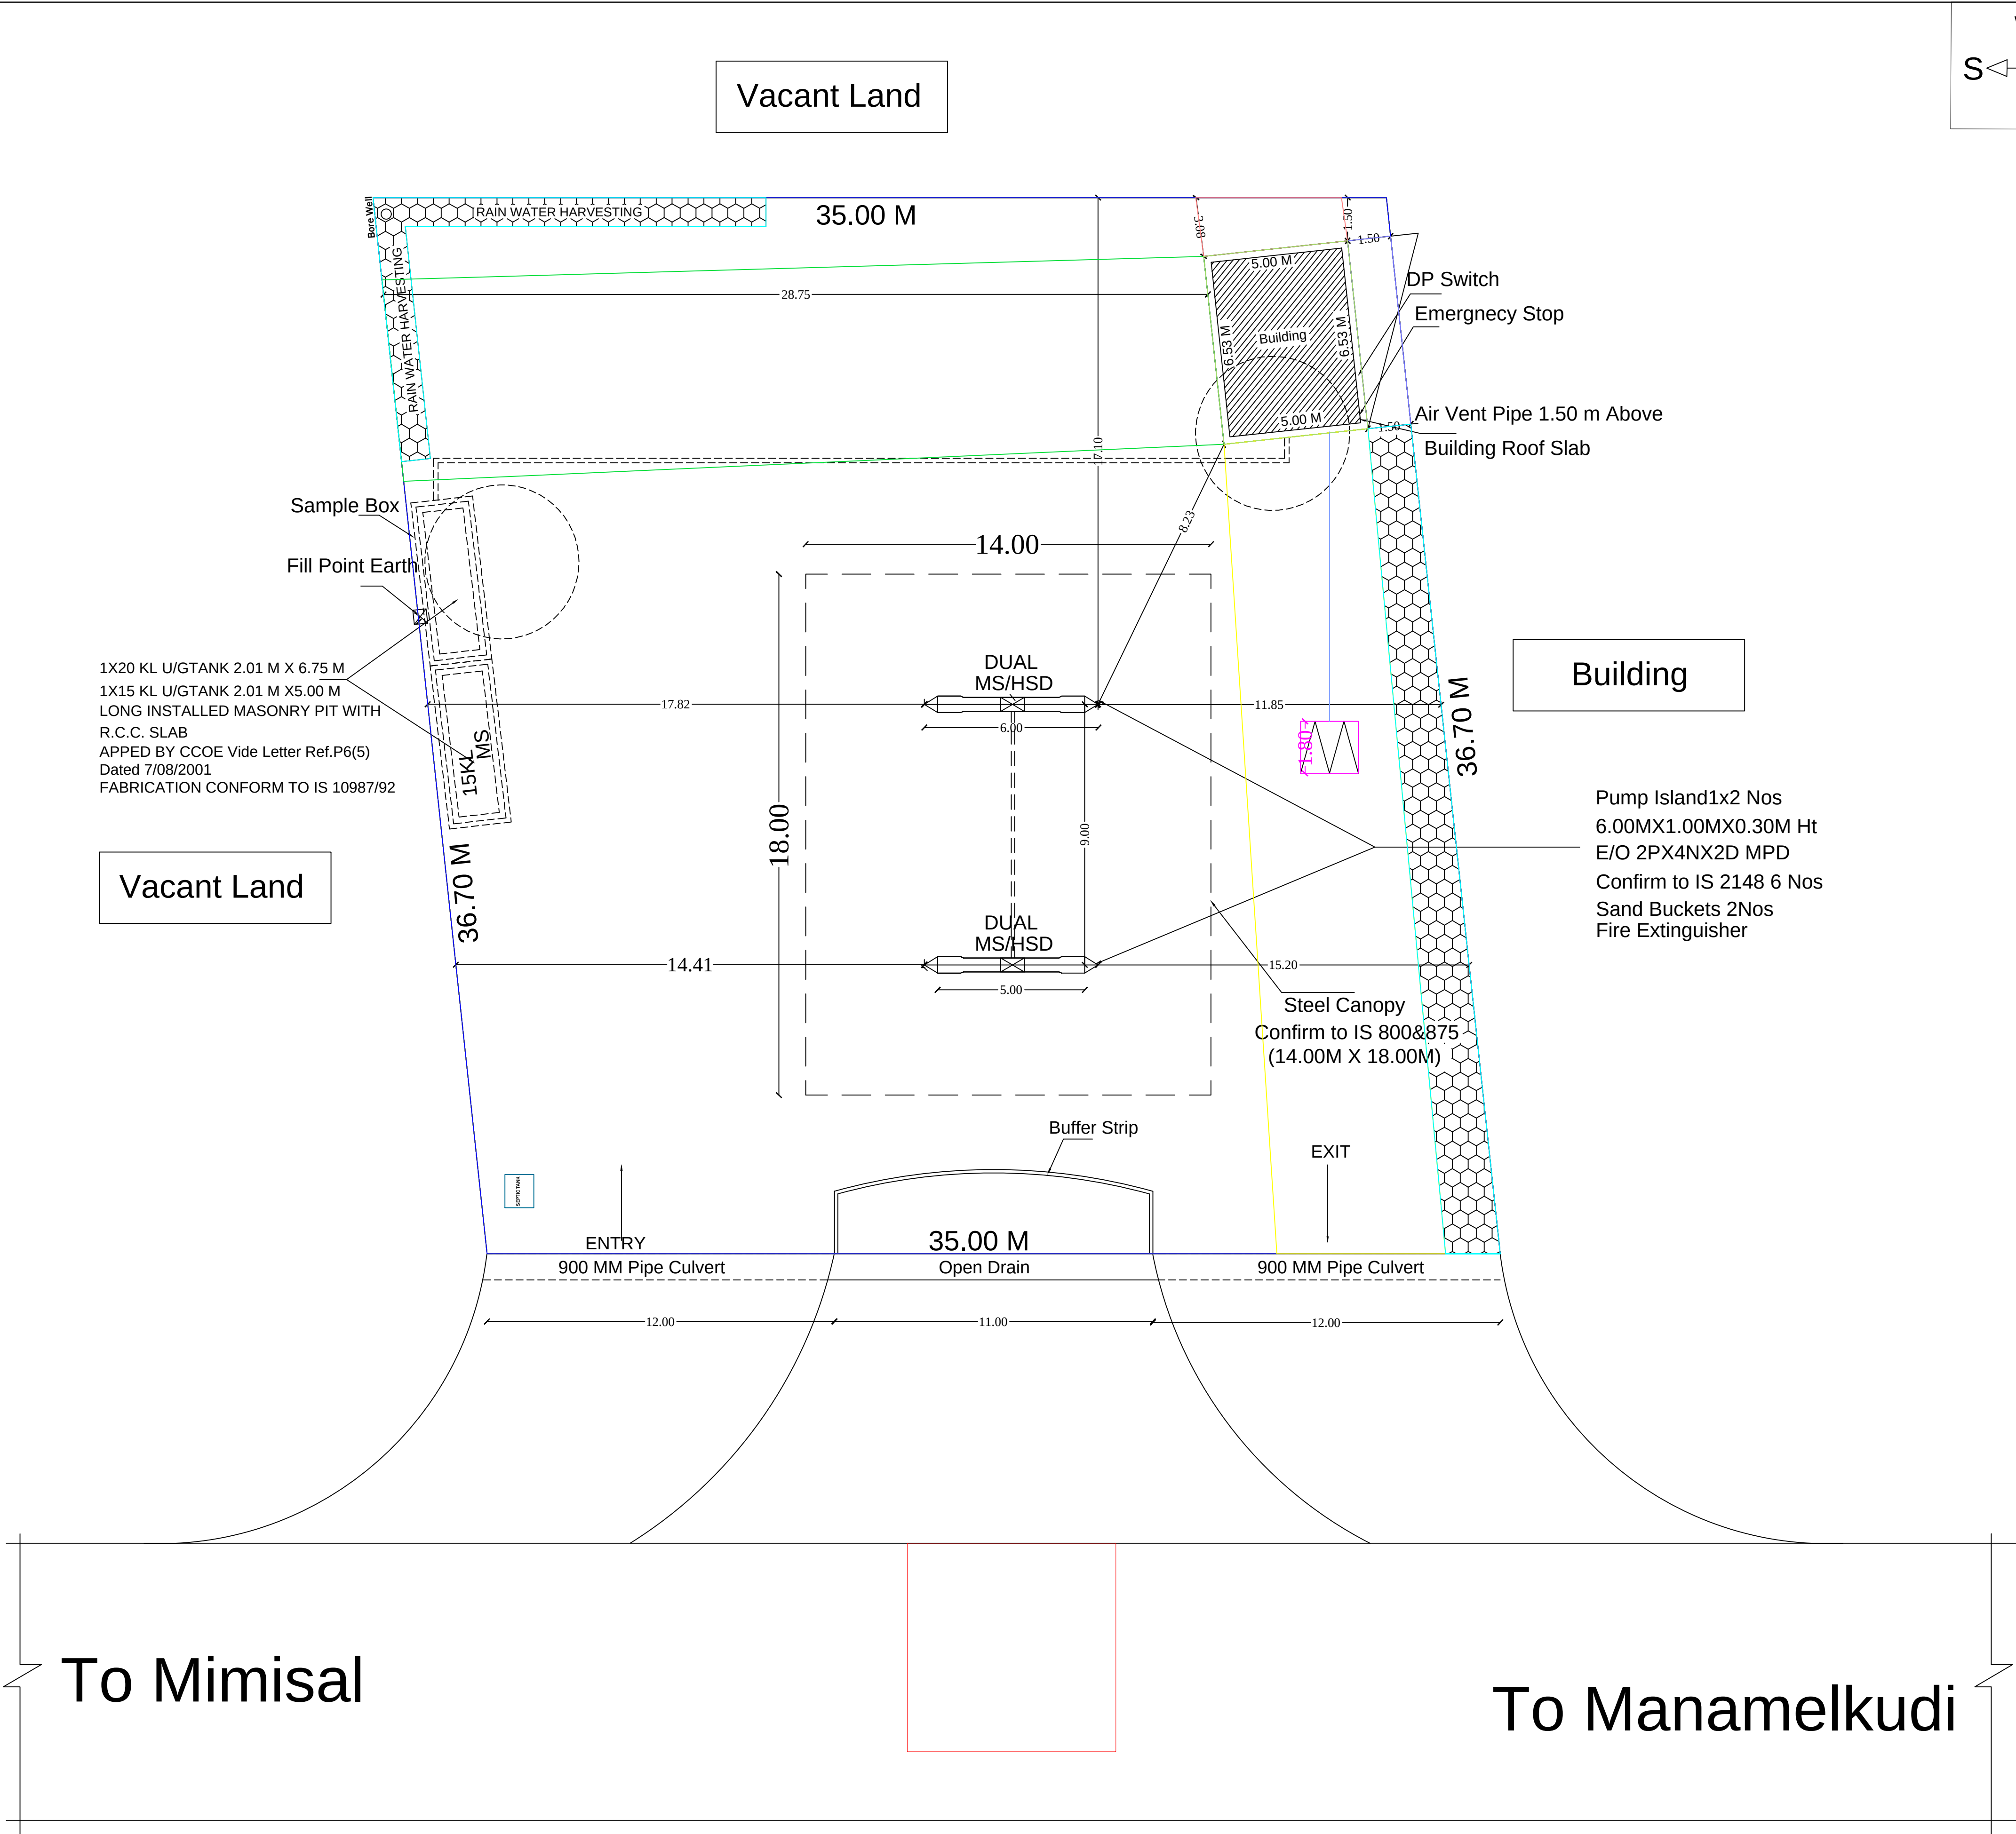

SCALE : 1:100