


PLAN SHOWING THE PROPOSED ADDITIONAL FIRST FLOOR & SECOND FLOOR CONSTRUCTION IN THE EXISTING BUILDING IN

S.F.NO: 238/30A, 238/30B, 238/30C AT VIRALUR VILLAGE AND PANCHAYAT, VIRALIMALAI UNION AND TALUK, PUDUKKOTTAI DISTRICT.

OWNER NAME: Mr. V. PALANIYANDI
S/o. Mr. VELLAIKKANNU

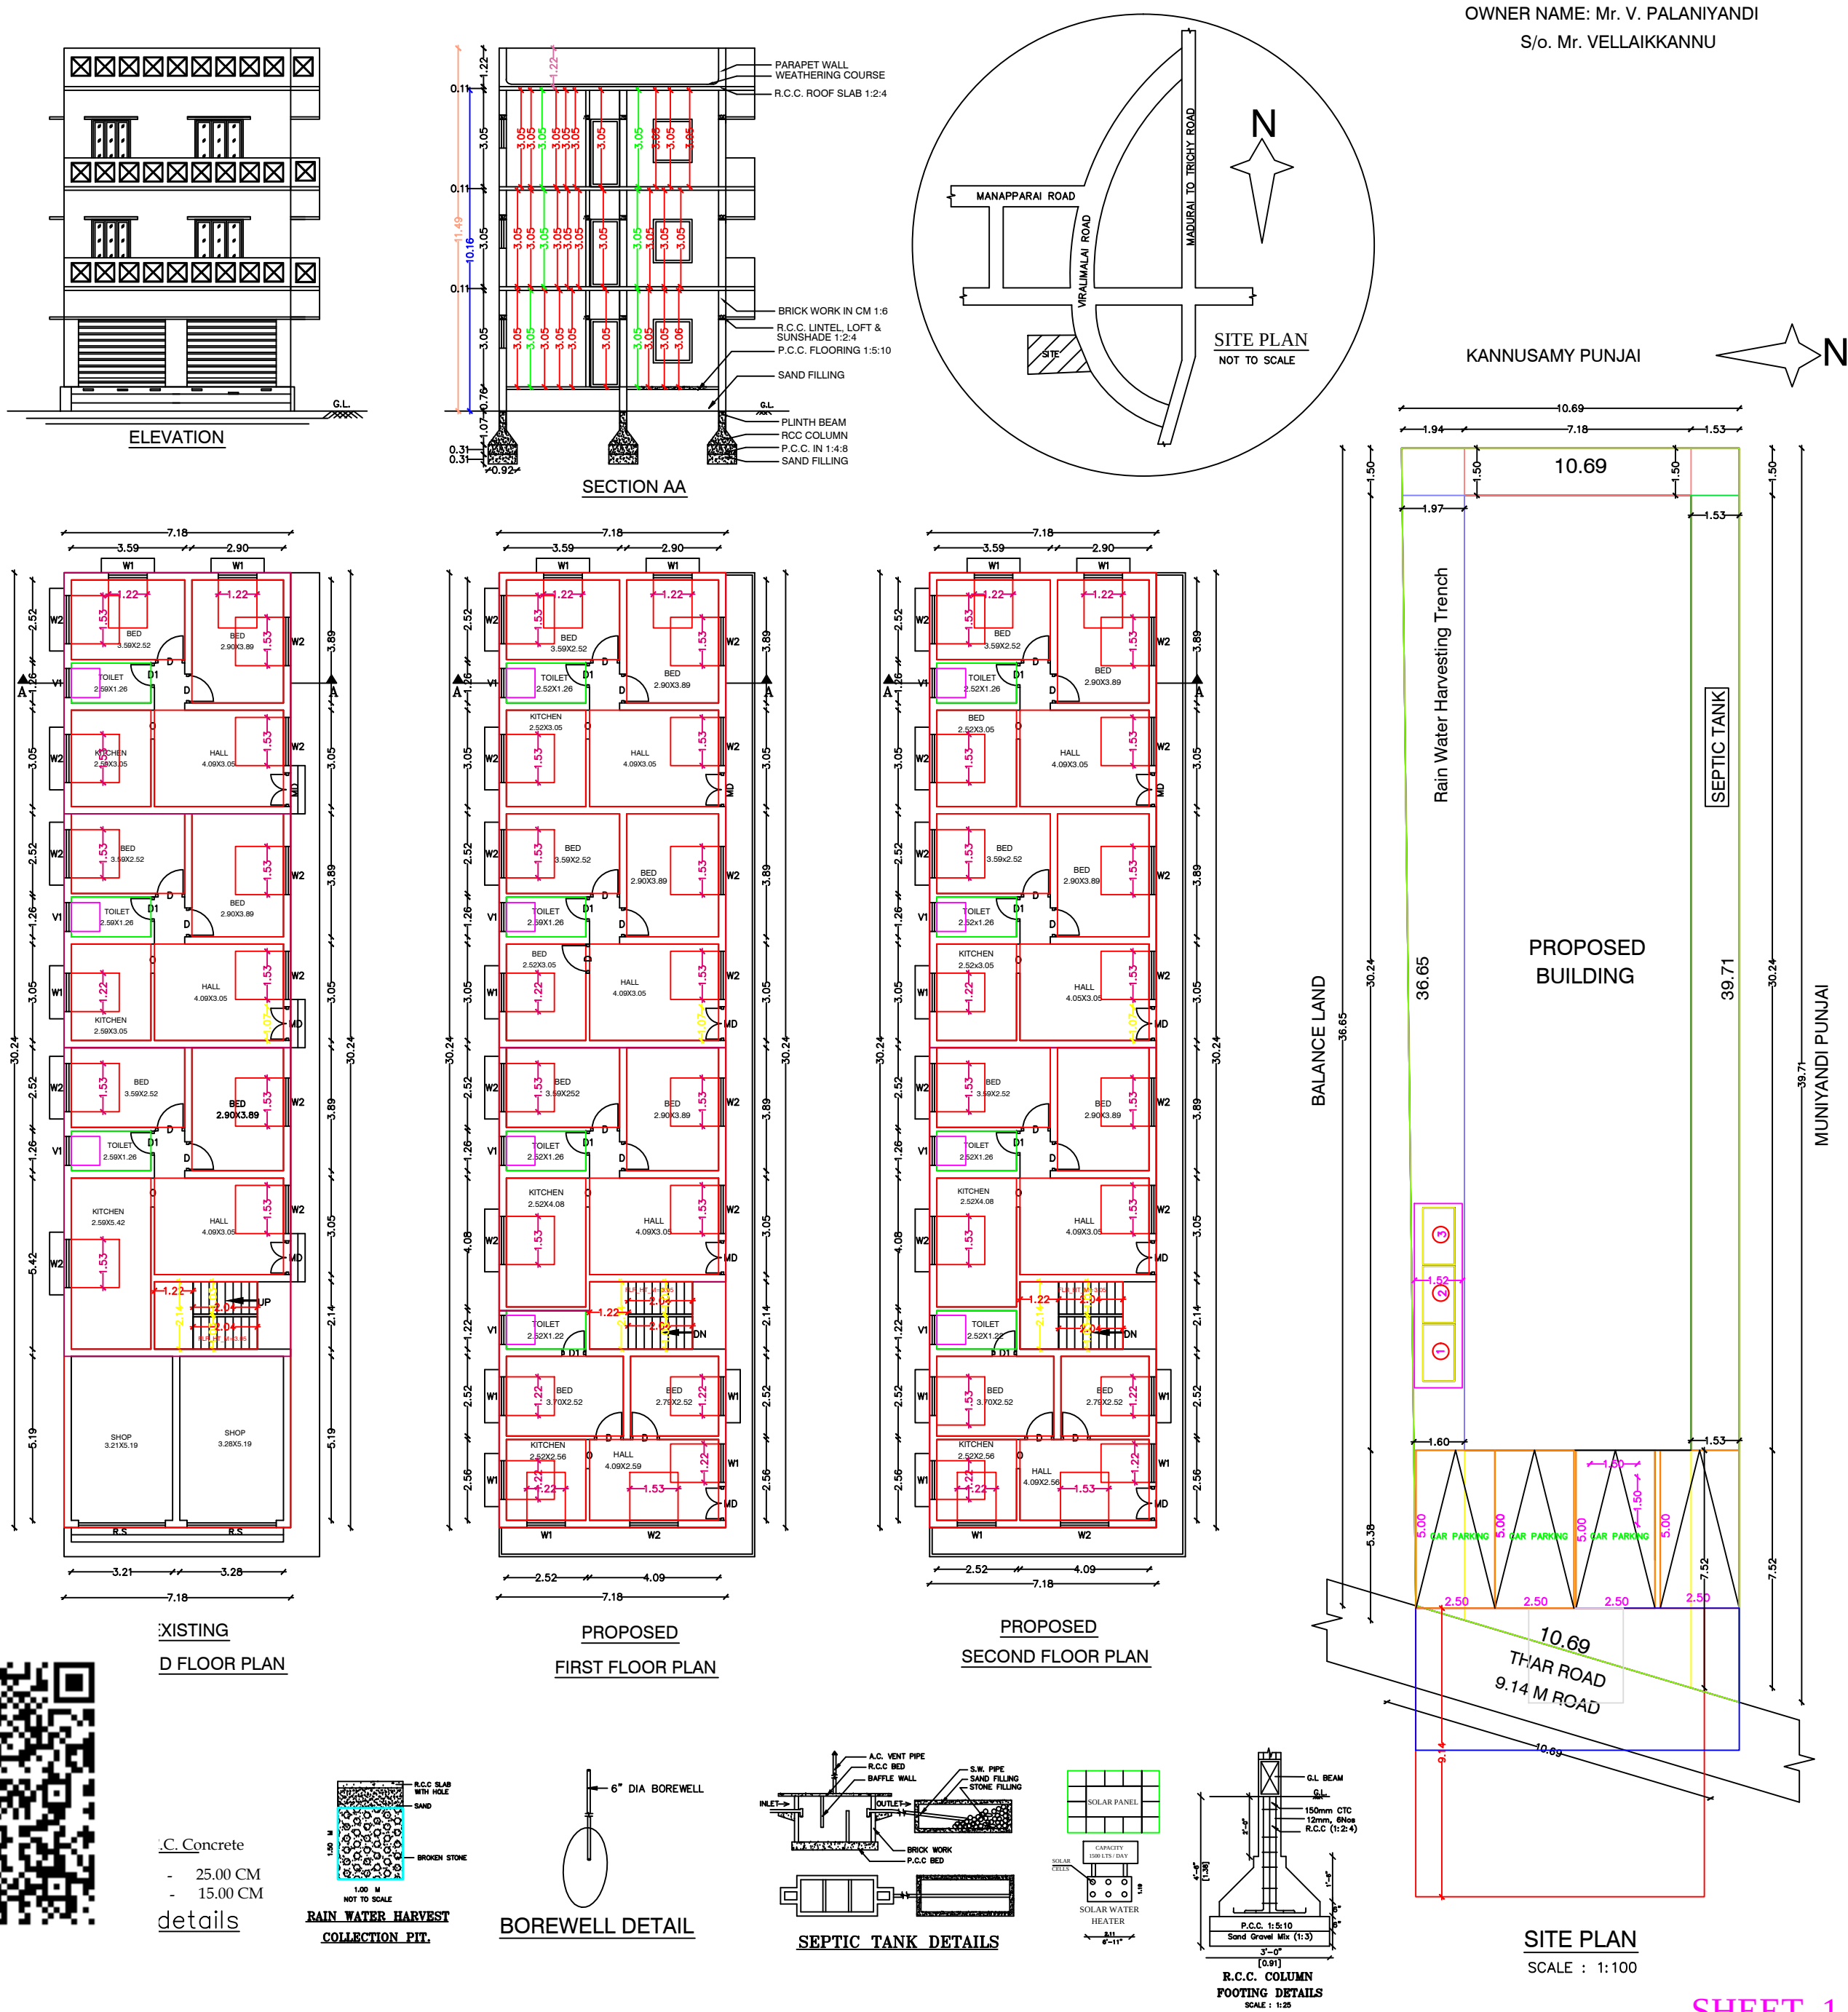

APPROVAL AUTHORITY

REFERENCE	METER
MD	- MAIN DOOR
D	- DOOR
D1	- DOOR
O	- OPEN
W1	- WINDOW
W2	- WINDOW
V1	- VENTILATOR
	1.06x2.13
	0.91x2.13
	0.76x1.98
	0.91x2.13
	1.22x1.37
	1.53x1.37
	0.91x0.91

AREA DETAILS	SQ.M.	SQ.FT.
PLOT AREA AS PER DOCUMENT	406.44	4375.00
PLOT AREA AS PER FMB	399.32	4298.28
SUPER IMPOSED PLOT AREA	399.32	4298.28

PROPOSED BUILTUP AREA				
AREA DETAILS	FSI	NON.FS	SQ.M	SQ.FT
EXIT. GROUND FLOOR AREA	217.05		217.05	2336.32
PRO. FIRST FLOOR AREA	217.05		217.05	2336.32
PRO. SECOND FLOOR AREA	217.05		217.05	2336.32
TOTAL FSI AREA	434.10		1.07%	4672.64
TOTAL BUILDING AREA			434.10	4672.64
AREA OF OPEN SPACE			189.39	2038.68

- NOTE
- OWNERS BOUNDARY SHOWN IN GREEN
 - PROPOSED SHOWN IN RED
 - ROAD SHOWN IN YELLOW
 - EXISTING SHOWN IN BROWN

- ALL DIMENSIONS ARE IN METER
- TOILET WASTE WATER TO BE CONNECTED TO UGD.
- WASTE WATER TO BE USED FOR GARDENING PURPOSED ONLY.

OWNER

Mr. V. PALANIYANDI
S/o. Mr. VELLAIKKANNU

ENGINEER

REF:17402024

Er. M. JAYAMURTHY, B.E., CIVIL
Licensed Surveyor, Gr-II,
Sri Elakshmi Housing
62 B/6, Nadu Gujili Street,
Trichy-620 008.
Mob: 90 80 80 30 31