



PLAN SHOWING THE PROPOSED CONSTRUCTION OF R.C.C ROOF RESIDENTIAL GROUND FLOOR BUILDING IN
S.F.NO: 365/7C,PATTA NO-1839.,MANGALANADU NORTH.,MANGALANADU VILLAGE & PANCHAYAT ARANTHANGI TALUK PUDUKKOTTAI DISTRICT.

NAME OF THE OWNER : R.PAZHANISAMI s/o RAMAKKONAR

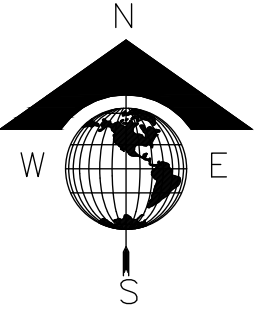

N
1

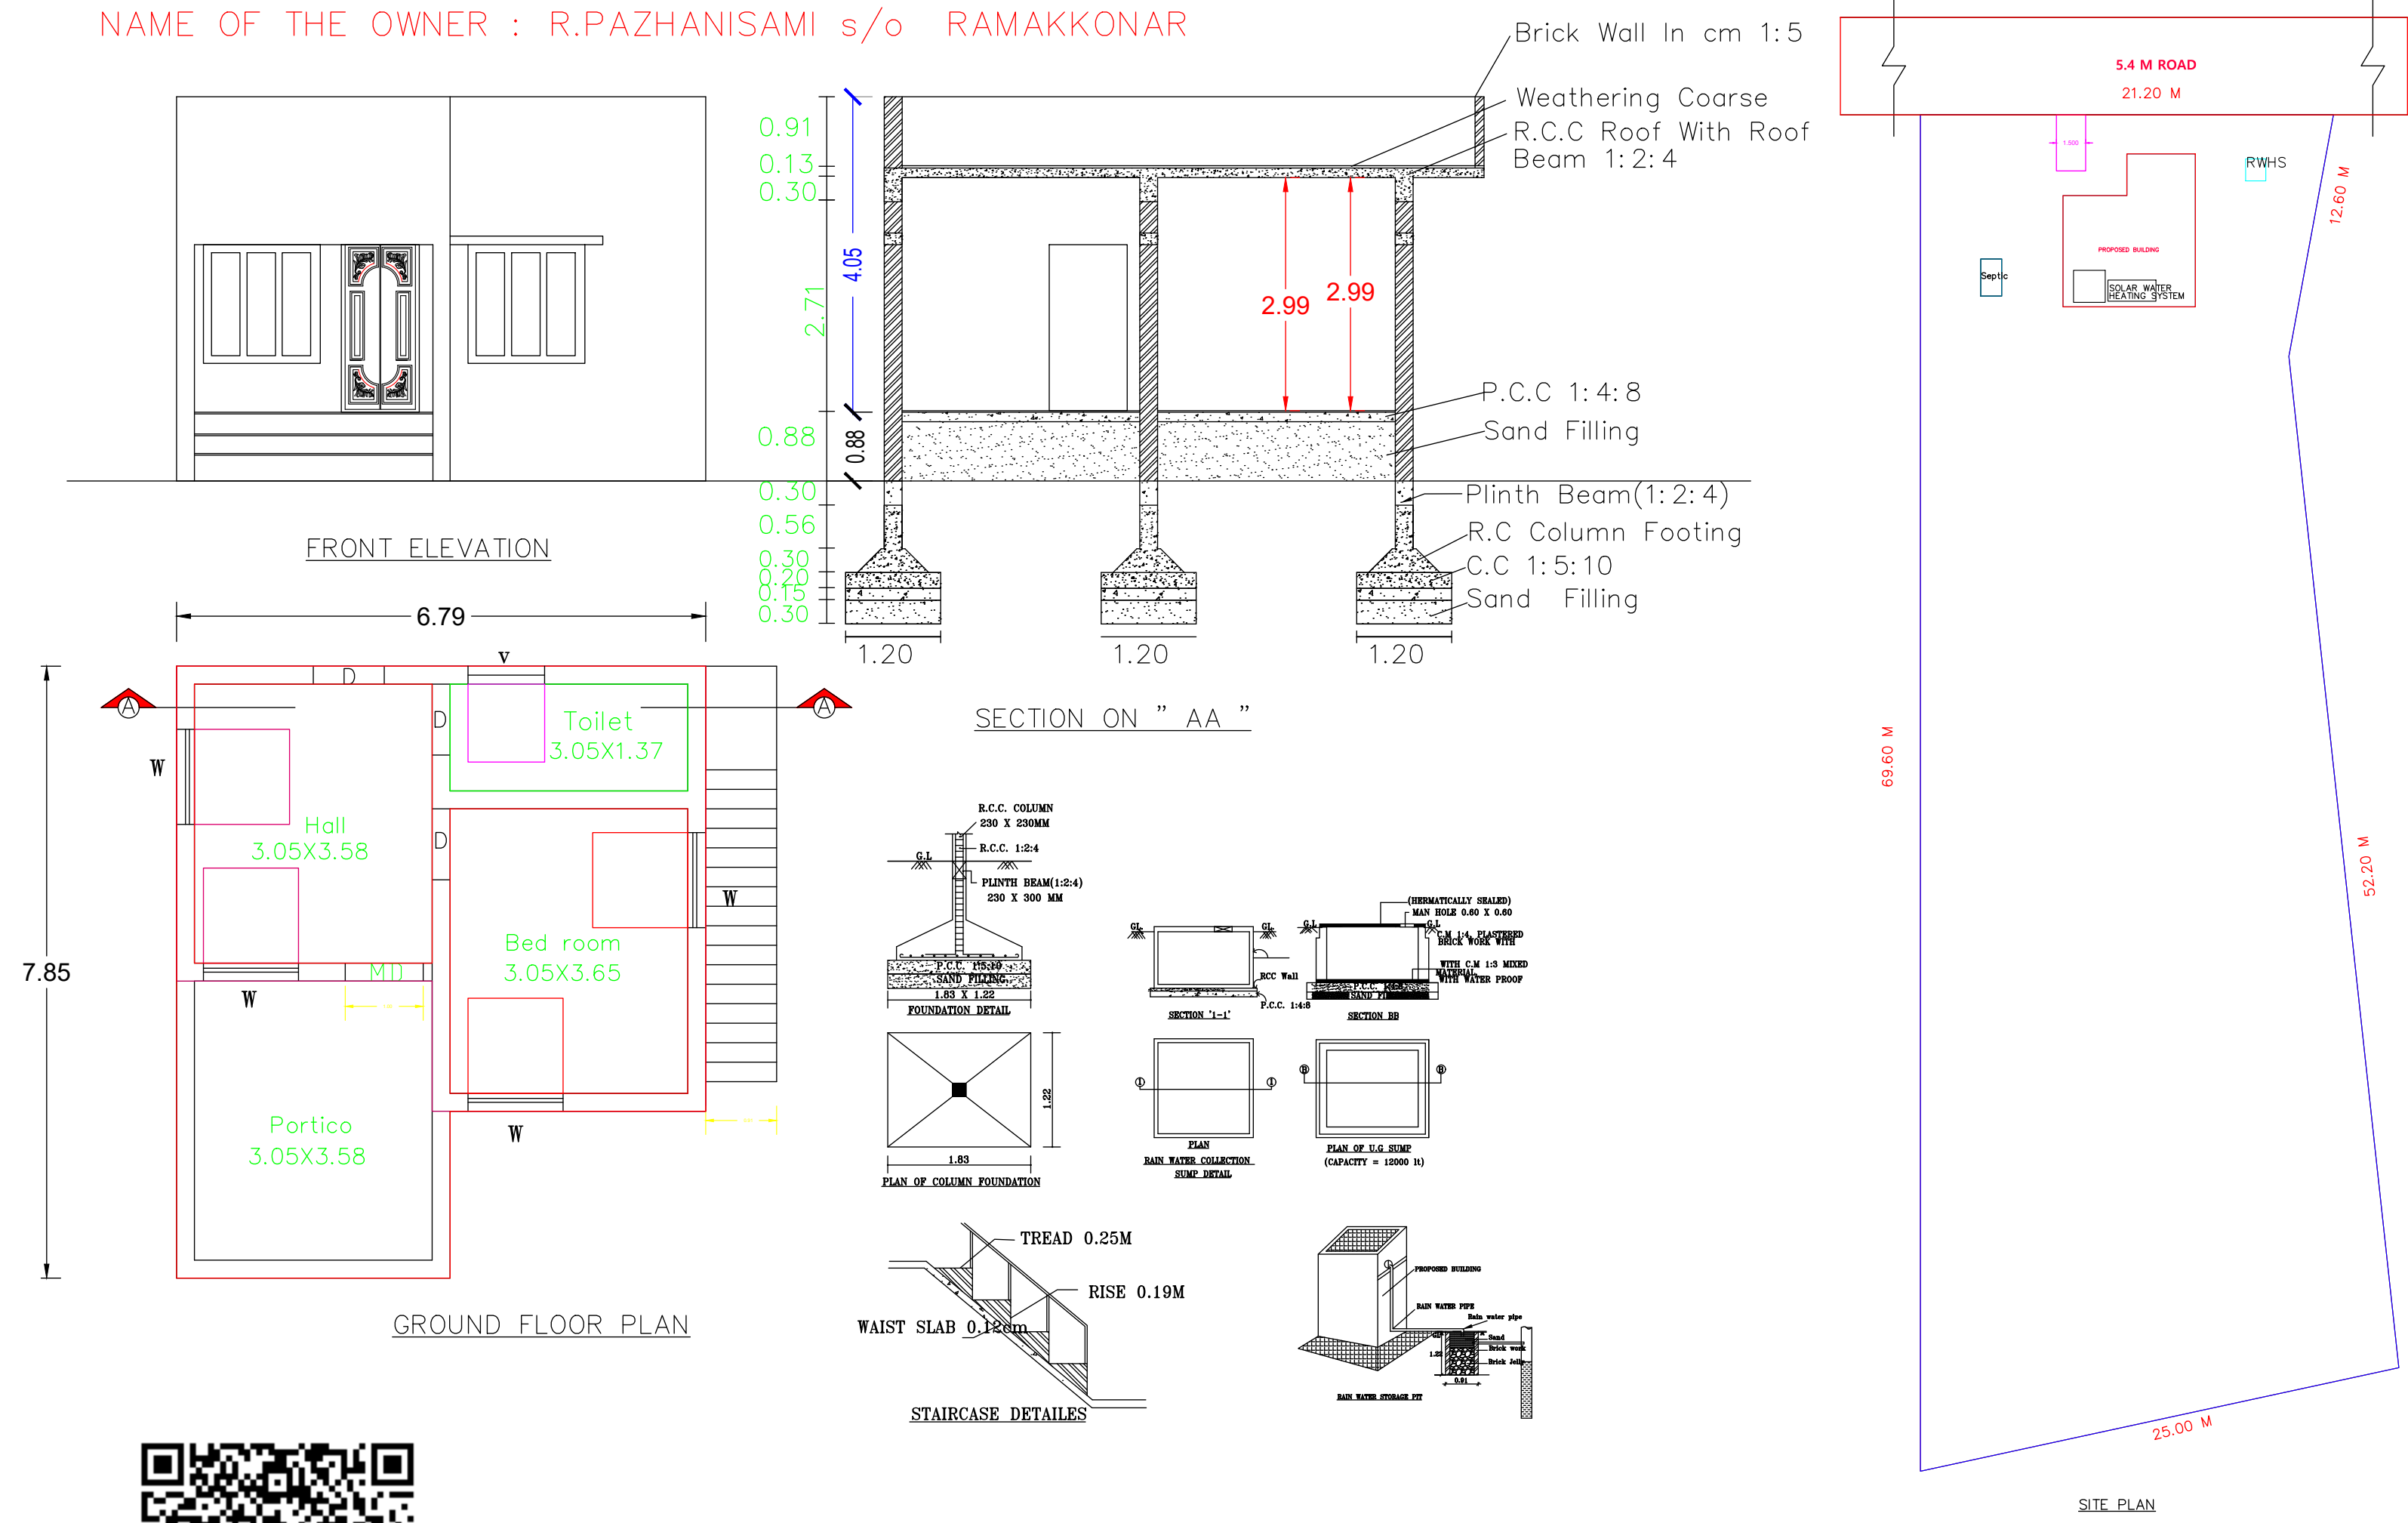

CALCULATION'S		
Details	Sq.Ft.	Sq.M.
AREA OF THE PLOT	16140.00	1500.00
Proposed Ground Floor Plinth Area	497.97	46.28
Vacant Area	15642.03	1453.72

CERTIFICATE
waste water should be used for garden purpose in the same site.
solar water heater system should be provided in kitchen & bath room.
i should not allow sanitary workers to enter in to the sewage system /
septic tank for cleaning.
all habitation rooms will be fitted with 42" ceiling fan.

SCHEDULE OF JOINERIES				
D	DOOR	0.91	X	2.13
W4	WINDOW	1.22	X	1.22
W5	WINDOW	1.22	X	1.37
V	VENTILATOR	1.22	X	1.22

Plot owner / Applicant / Power agent of.

REG.ENGG

