


PLAN SHOWING THE PROPOSED CONSTRUCTION OF RCC ROOF RESIDENTIAL BUILDING,IN
G.F&F.F AT S.F:NO:333/4F1,VALLAVARI VILLAGE & PANCHAYAT,ARANTHANGI TALUK,
PUDUKKOTTAI DISTRICT.

APPLICANT : Mr.A.SENTHIL KUMAR S/O Mr.ADAIKKALAM

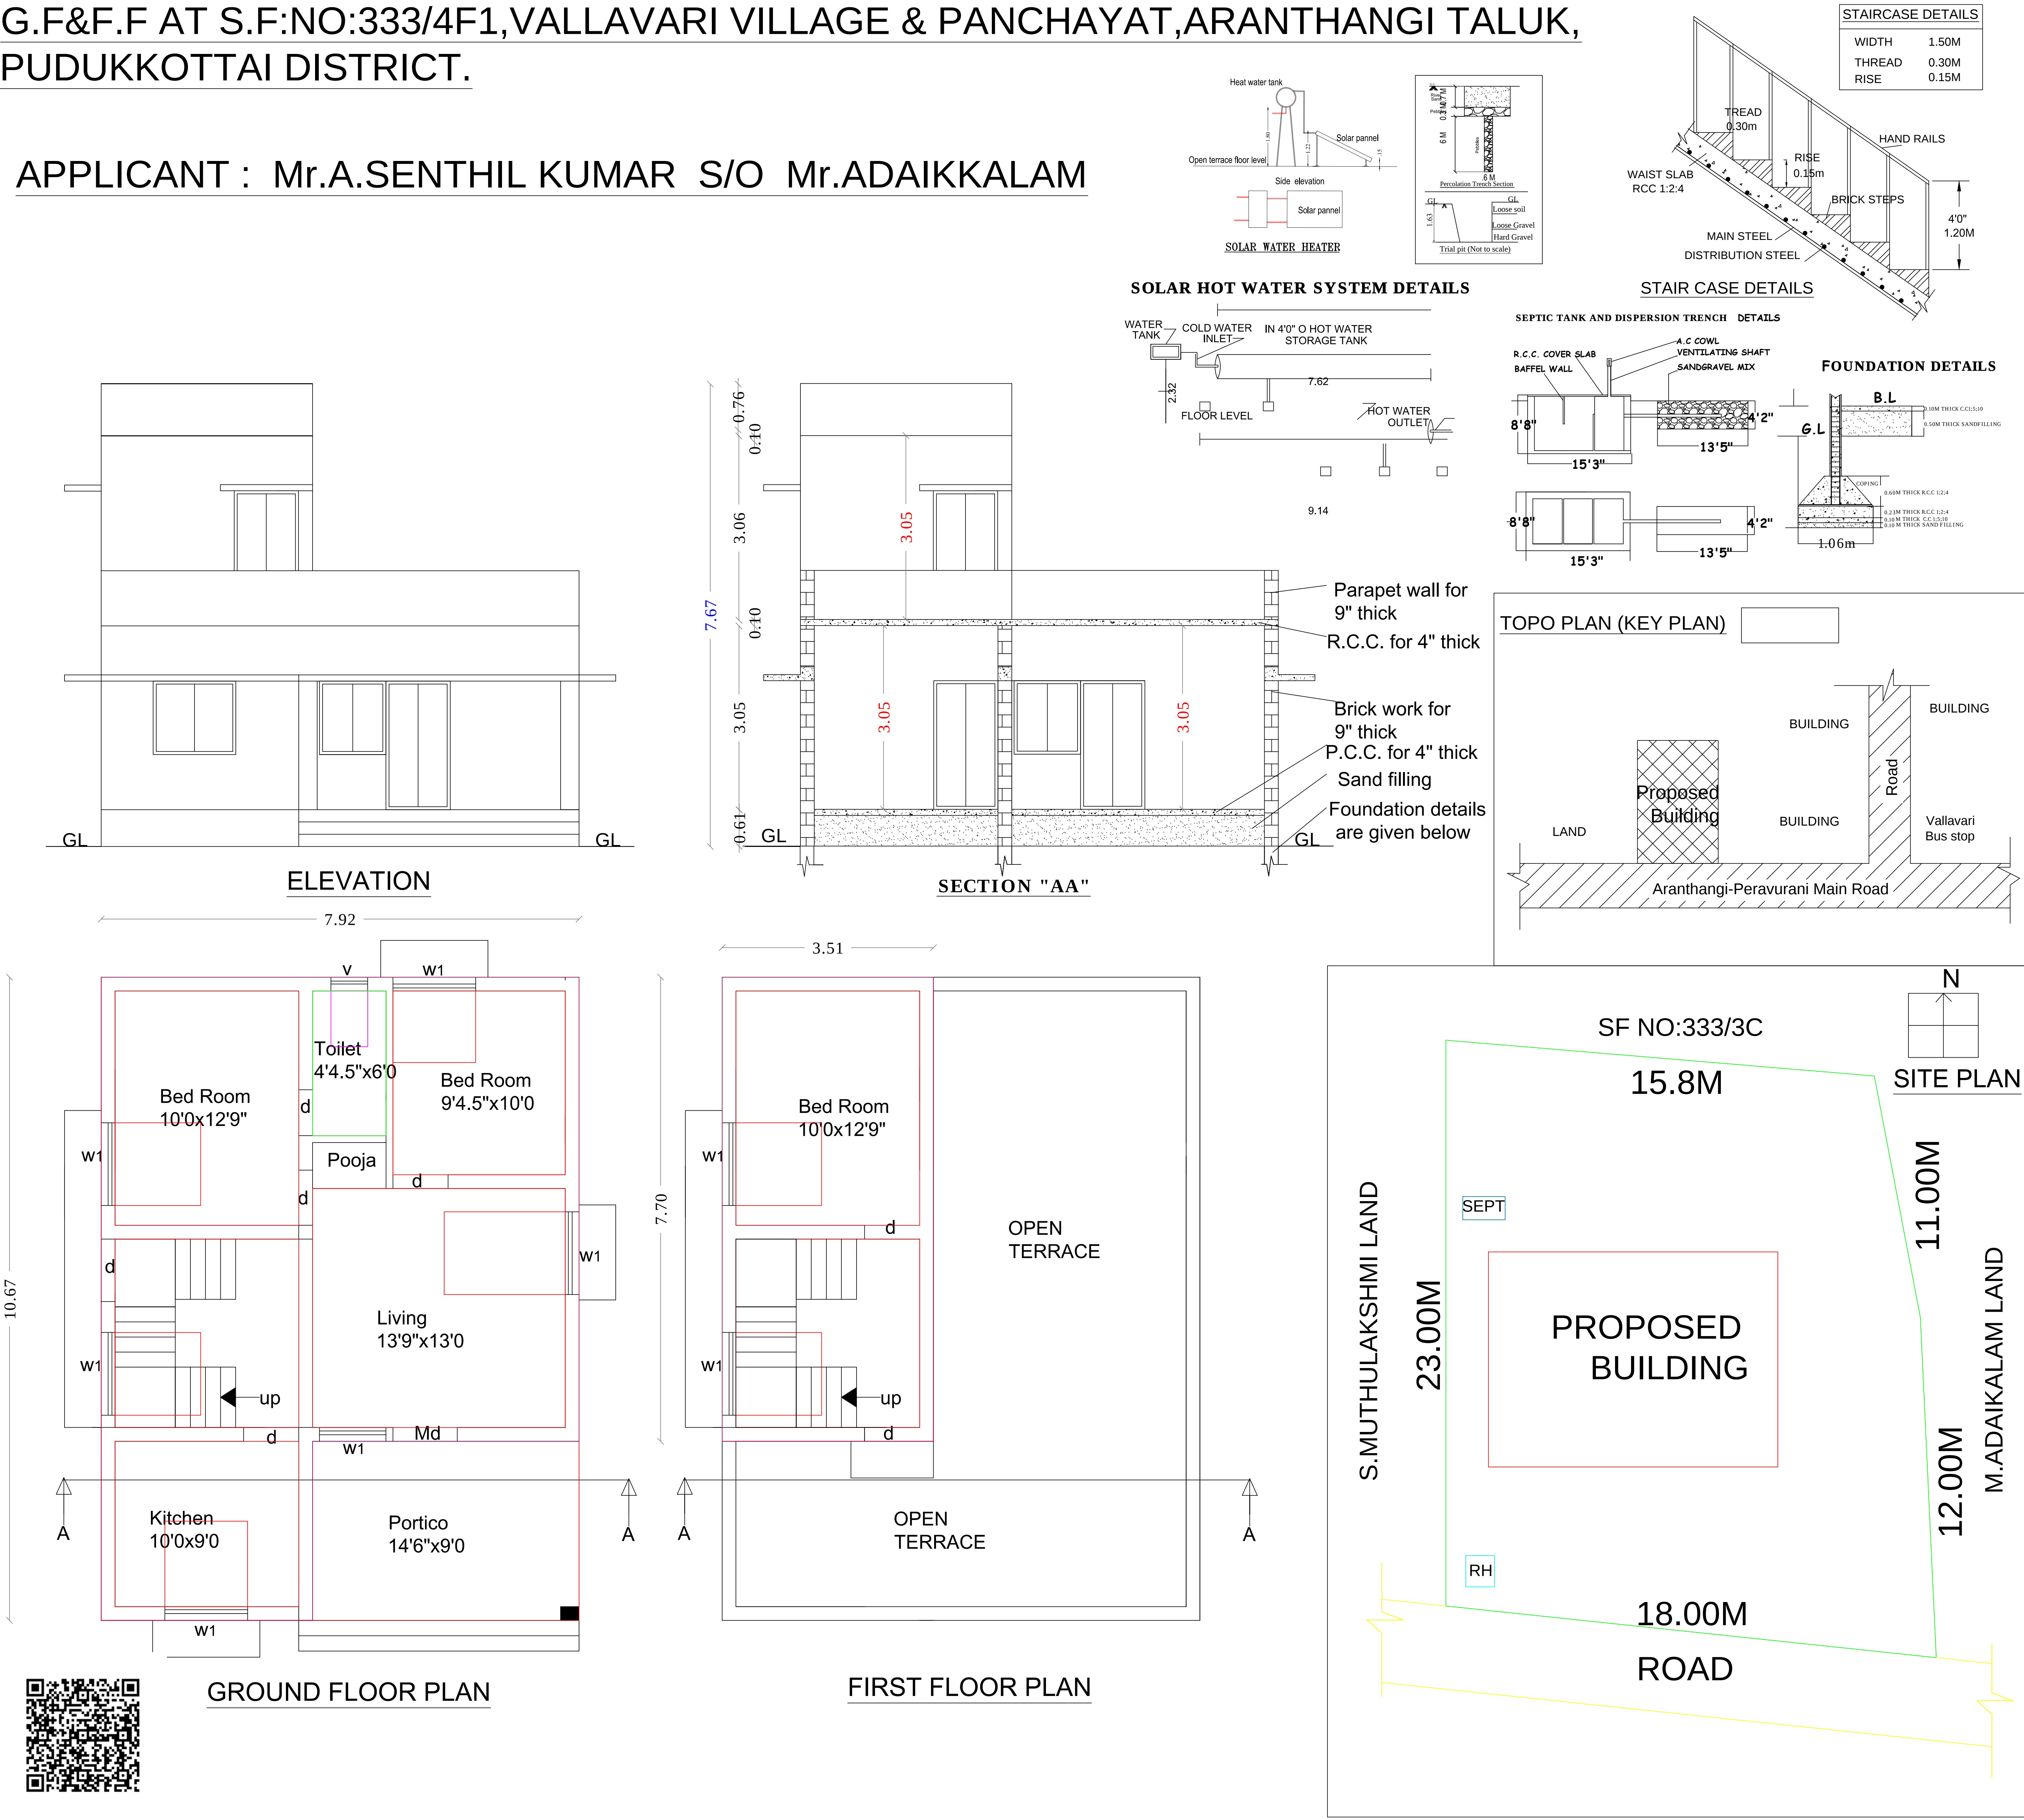

JOINERY DETAILS:	METER
MD - MAIN DOOR	1.07 x 2.10
D - DOOR	0.91 x 2.10
D1 - DOOR	0.76 x 2.10
W - WINDOW	1.91 x 1.37
W1 - WINDOW	2.66 x 1.37
KW - KITCHEN WINDOW	1.91 x 0.91
O - OPEN	1.22 x 2.10
V - VENTILATOR	0.91 x 0.61

COLOUR INDEX:	
	SITE BOUNDARY
	PROPOSED BUILDING
	EXISTING ROAD

W

S

N

E

AREA DETAILS:	SQ.FT.	SQ.M.
AREA OF THE DOCUMENT	4304.00	400.00
AREA OF THE PATTA/SLR	4304.00	400.00
AREA OF THE SITE	4304.00	400.00

FLOOR NAME	FSI Area (sq.m)	Total built up Area Sq.ft	Total built up Area Sq.m
AREA OF GROUND FLOOR	84.54	909.98	84.54
AREA OF FIRST FLOOR	26.98	290.41	26.98
TOTAL	111.52	1200.39	111.52

NOTE: ALL METRIC DIMENSIONS ARE IN METER

APPLICANT

Er.S.SABARINATHAN,
MUNICIPALITY REG. ENGG-III
(108/LS/2020/00005)
SRI VEE PLANNERS & CONSTRUCTION
L & V INTERIORS & DESIGNS
No: 8/11, YS COMPLEX,
PERIYA PALLIVASAL (OPP)
ARANTHANGI - 614 616.

REGISTERED ENGINEER SIGNATURE