




PLAN SHOWING THE PROPOSED CONSTRUCTION OF R.C.C ROOF GROUND FLOOR AND FIRST FLOOR RESIDENTIAL BUILDING IN S.F.NO.274/7B1A, PATTA NO.8581,PERUGADU AND PANCHAYAT, ARANTHANGI PANCHAYAT UNION AND TALUK, PUDUKKOTTAI DISTRICT.

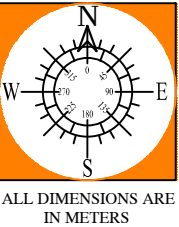


APPLICANT NAME: Mrs. S.UMADEVI
W/O SINGARAVELU

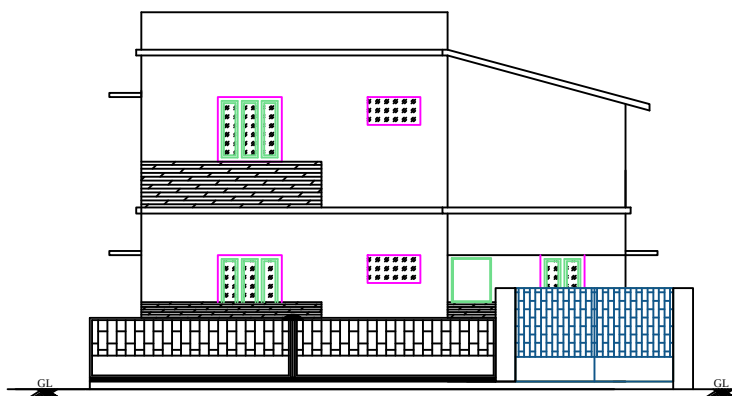


ELEVATION

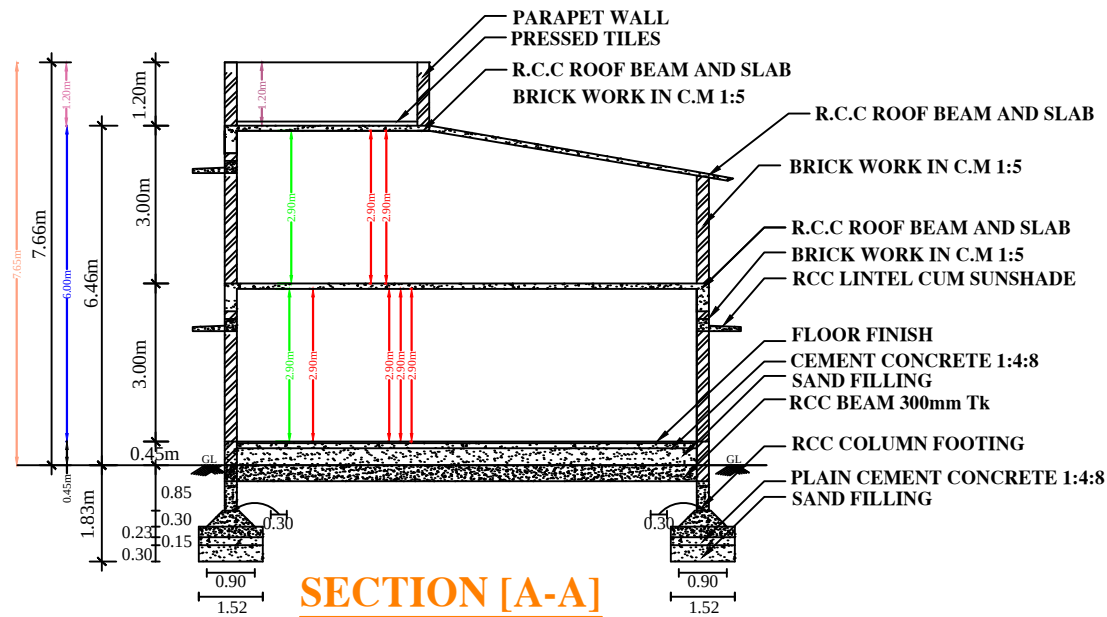

SECTION [A-A]

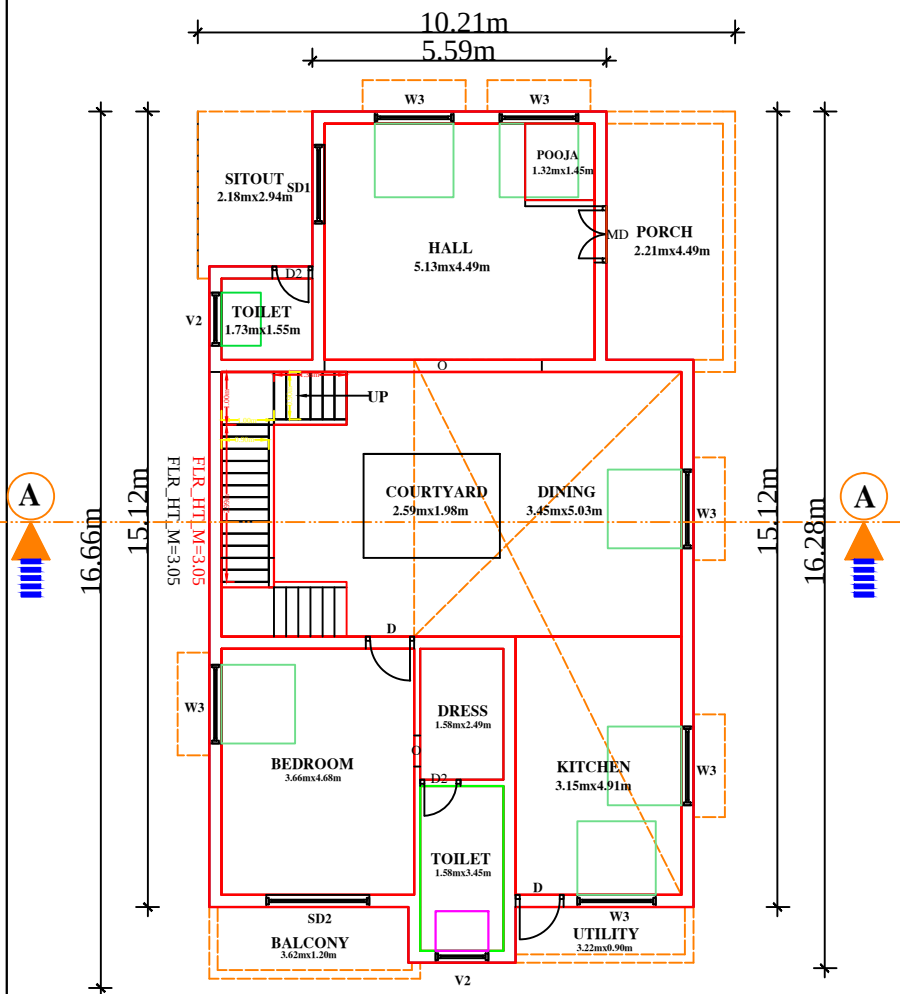


GROUND FLOOR PLAN

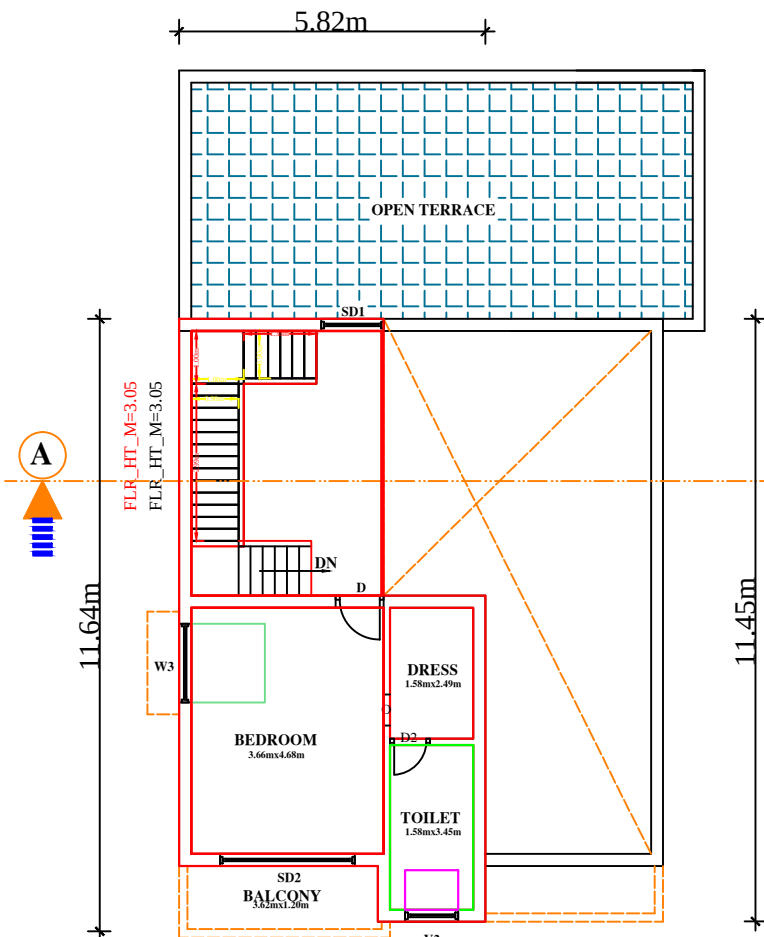


FIRST FLOOR PLAN


APPROVAL AUTHORITY

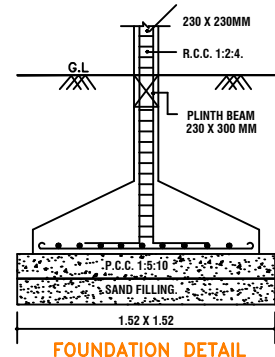


FOUNDATION DETAIL

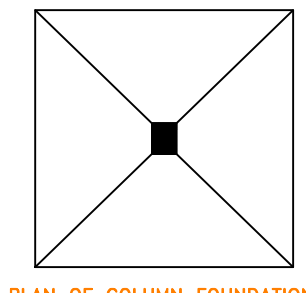

PLAN OF COLUMN FOUNDATION

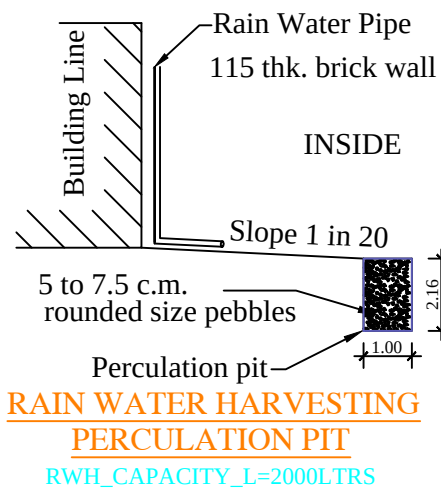

RAIN WATER HARVESTING PERCOLATION PIT
RWH_CAPACITY_L=2000LTRS

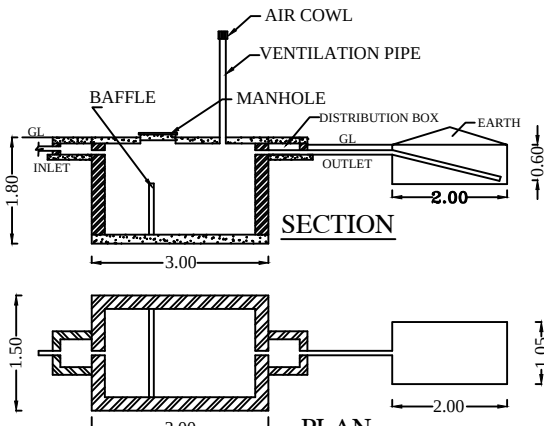

SEPTIC TANK DISPERSION TRENCH




SITE PLAN


MUTHAIAH LAND

NAGAMMAL LAND


THANALAKSHMI LAND

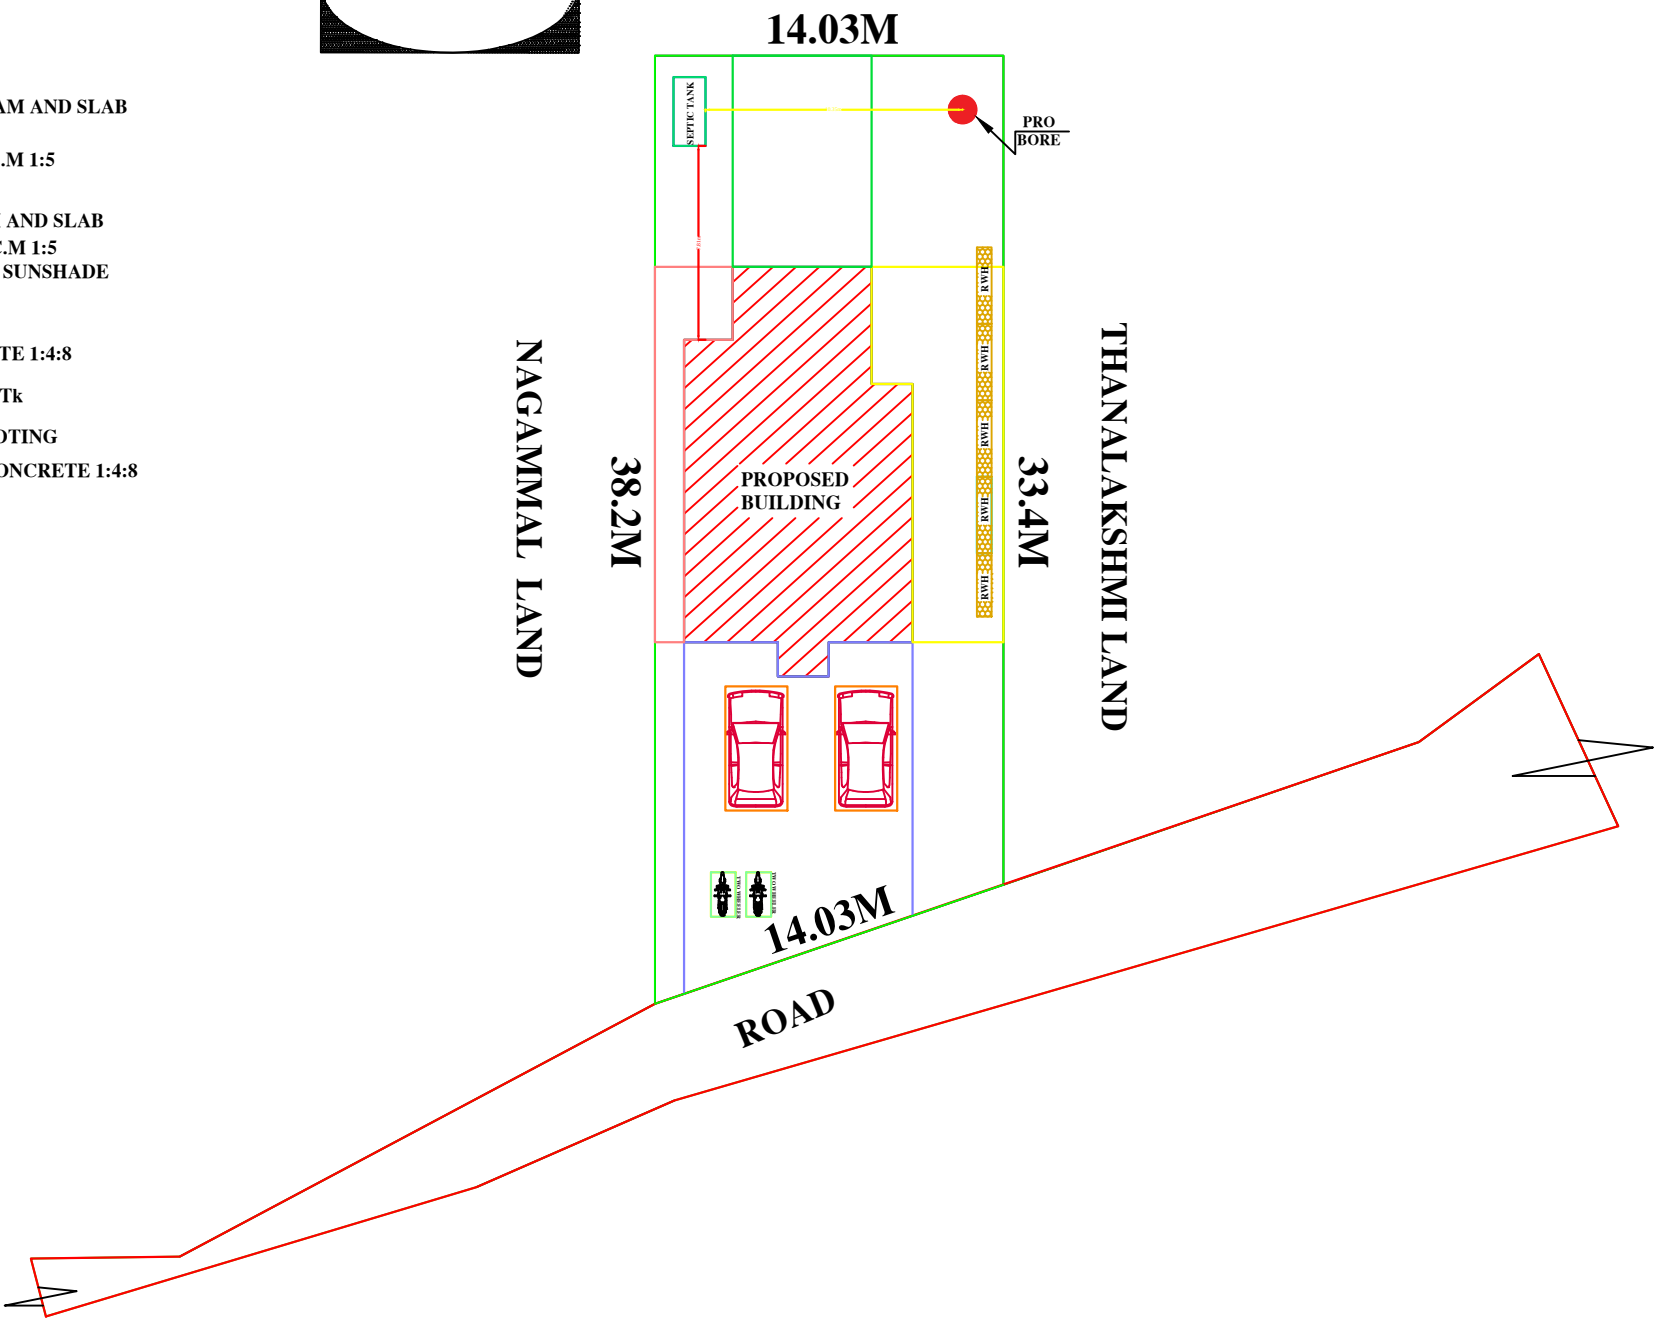


ROAD

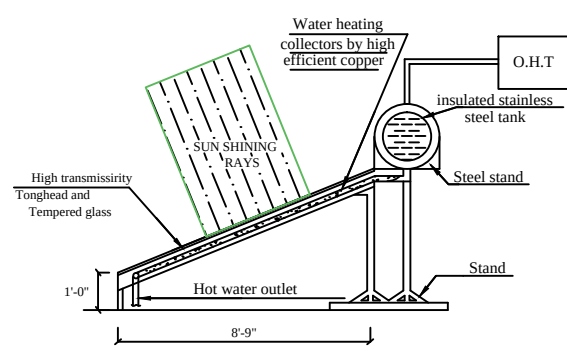


SOLAR WATER HEATER

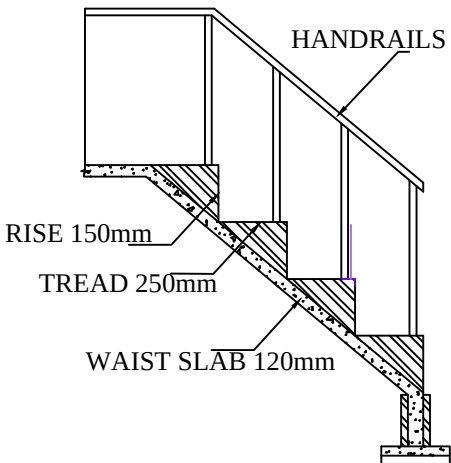


STAIRCASE DETAILS

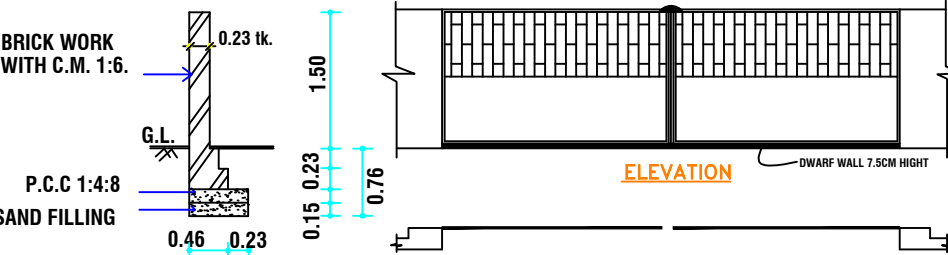


SECTION OF COMPOUND WALL

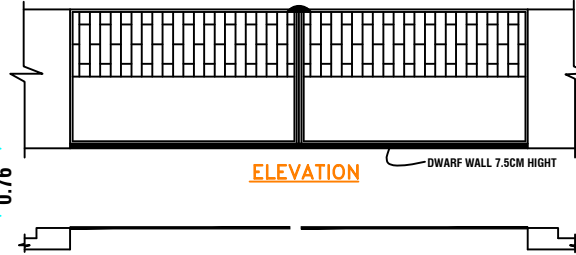

PLAN OF COMPOUND WALL

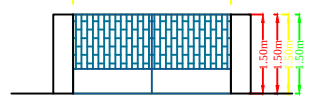

MAIN GATE

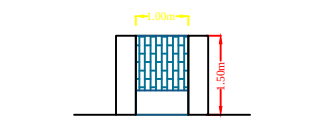

WICKET GATE

CALCULATION	Sqft	Sqm
AREA OF SITE	5232.00	486.07
PROPOSED "RESIDENTIAL" RCC TERRACED BUILDING		
GROUND FLOOR PLINTH AREA:	1374.77	127.72
FIRST FLOOR PLINTH AREA:	565.54	52.54
VACANT AREA:	3857.23	358.35

PARAMETER	REQ	PRO	RESULT
FLOOR SPACE INDEX	2.00	0.371	ok
No.OF DWELLING	8	1	ok
BUILDING HEIGHT	12.0	6.00m	ok
PARKING		Two wheeler	car space
		2	2
STAIRCASE	WIDTH	TREAD	RISE
	1.00M	300MM	150MM

S.NO	DESCRIPTION	IN METER
1.	MD MAIN DOOR	1.00 x 2.13
2.	GC GRILL GATE	1.00 x 2.13
3.	D PANEL DOOR	0.90 x 2.13
4.	D2 PANEL DOOR	0.75 x 2.13
5.	GW GRILL WINDOW	1.22 x 1.23
6.	W1 WINDOW	0.90 x 1.23
7.	W2 WINDOW	1.23 x 1.23
8.	W3 WINDOW	1.83 x 1.23
9.	W4 WINDOW	2.44 x 1.23
10.	V VENTILATOR	1.83 x 0.75
11.	V2 VENTILATOR	0.90 x 0.75
12.	RS ROLLING SHUTTER	2.50 x 2.40

OWNER

S. Umadevi

ENGINEER

Er.G.MARIMUTHU,DCE.,
REGISTERED ENGINEER
REG.No:108/LS/2019/00003
Licenced building Surveyor
MK PLANNER'S
No:46/1,Valayalkara Street
Near. veeramakaliamman Kovil
ARANTHANGI - 614 616.
Cell. 98422 97554.