


PLAN SHOWING THE PROPOSED CONSTRUCTION OF R.C.C ROOF GROUND FLOOR RESIDENTIAL BUILDING,IN OLD SF NO:93-3B,NEW SF NO:93-3B1B, AT PERIYAKKOTTAI VILLAGE,PANCHAYAT AND VATTAM ,GANDARVAKOTTAI UNION AND TALUK,PUDUKKOTTAI DISTRICT .




ELEVATION

10.67

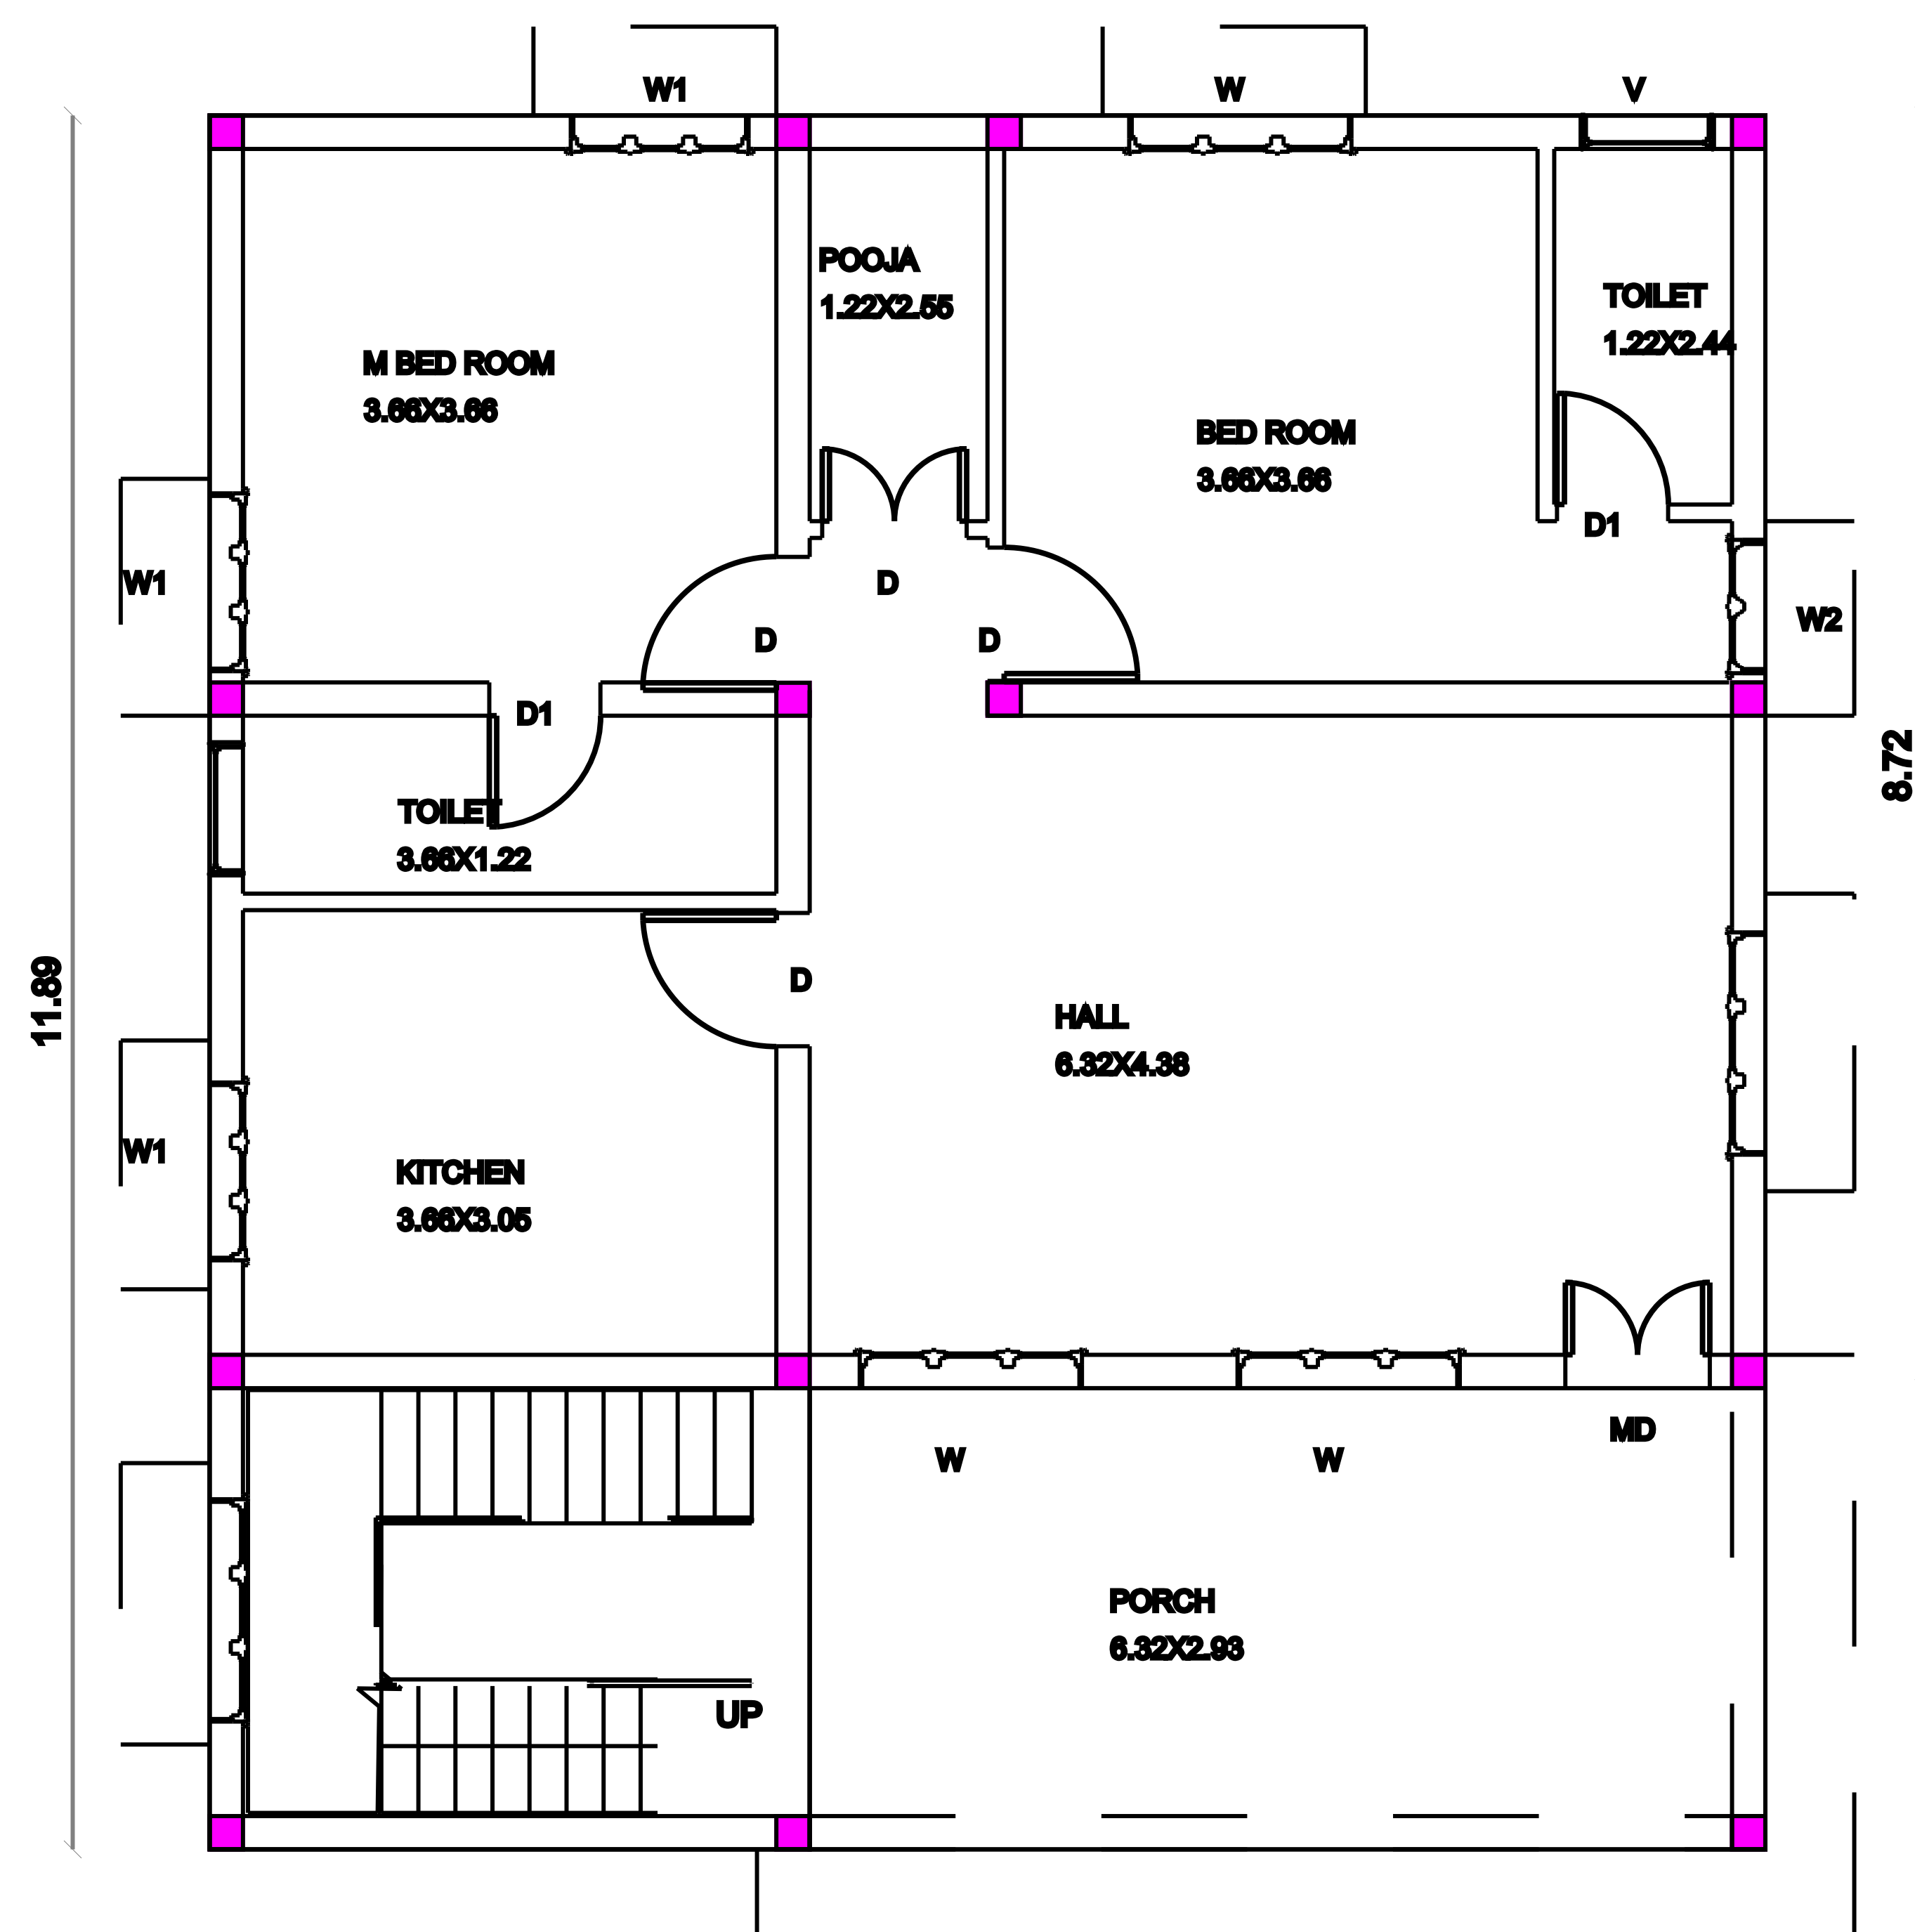


PROPOSED GROUND FLOOR PLAN

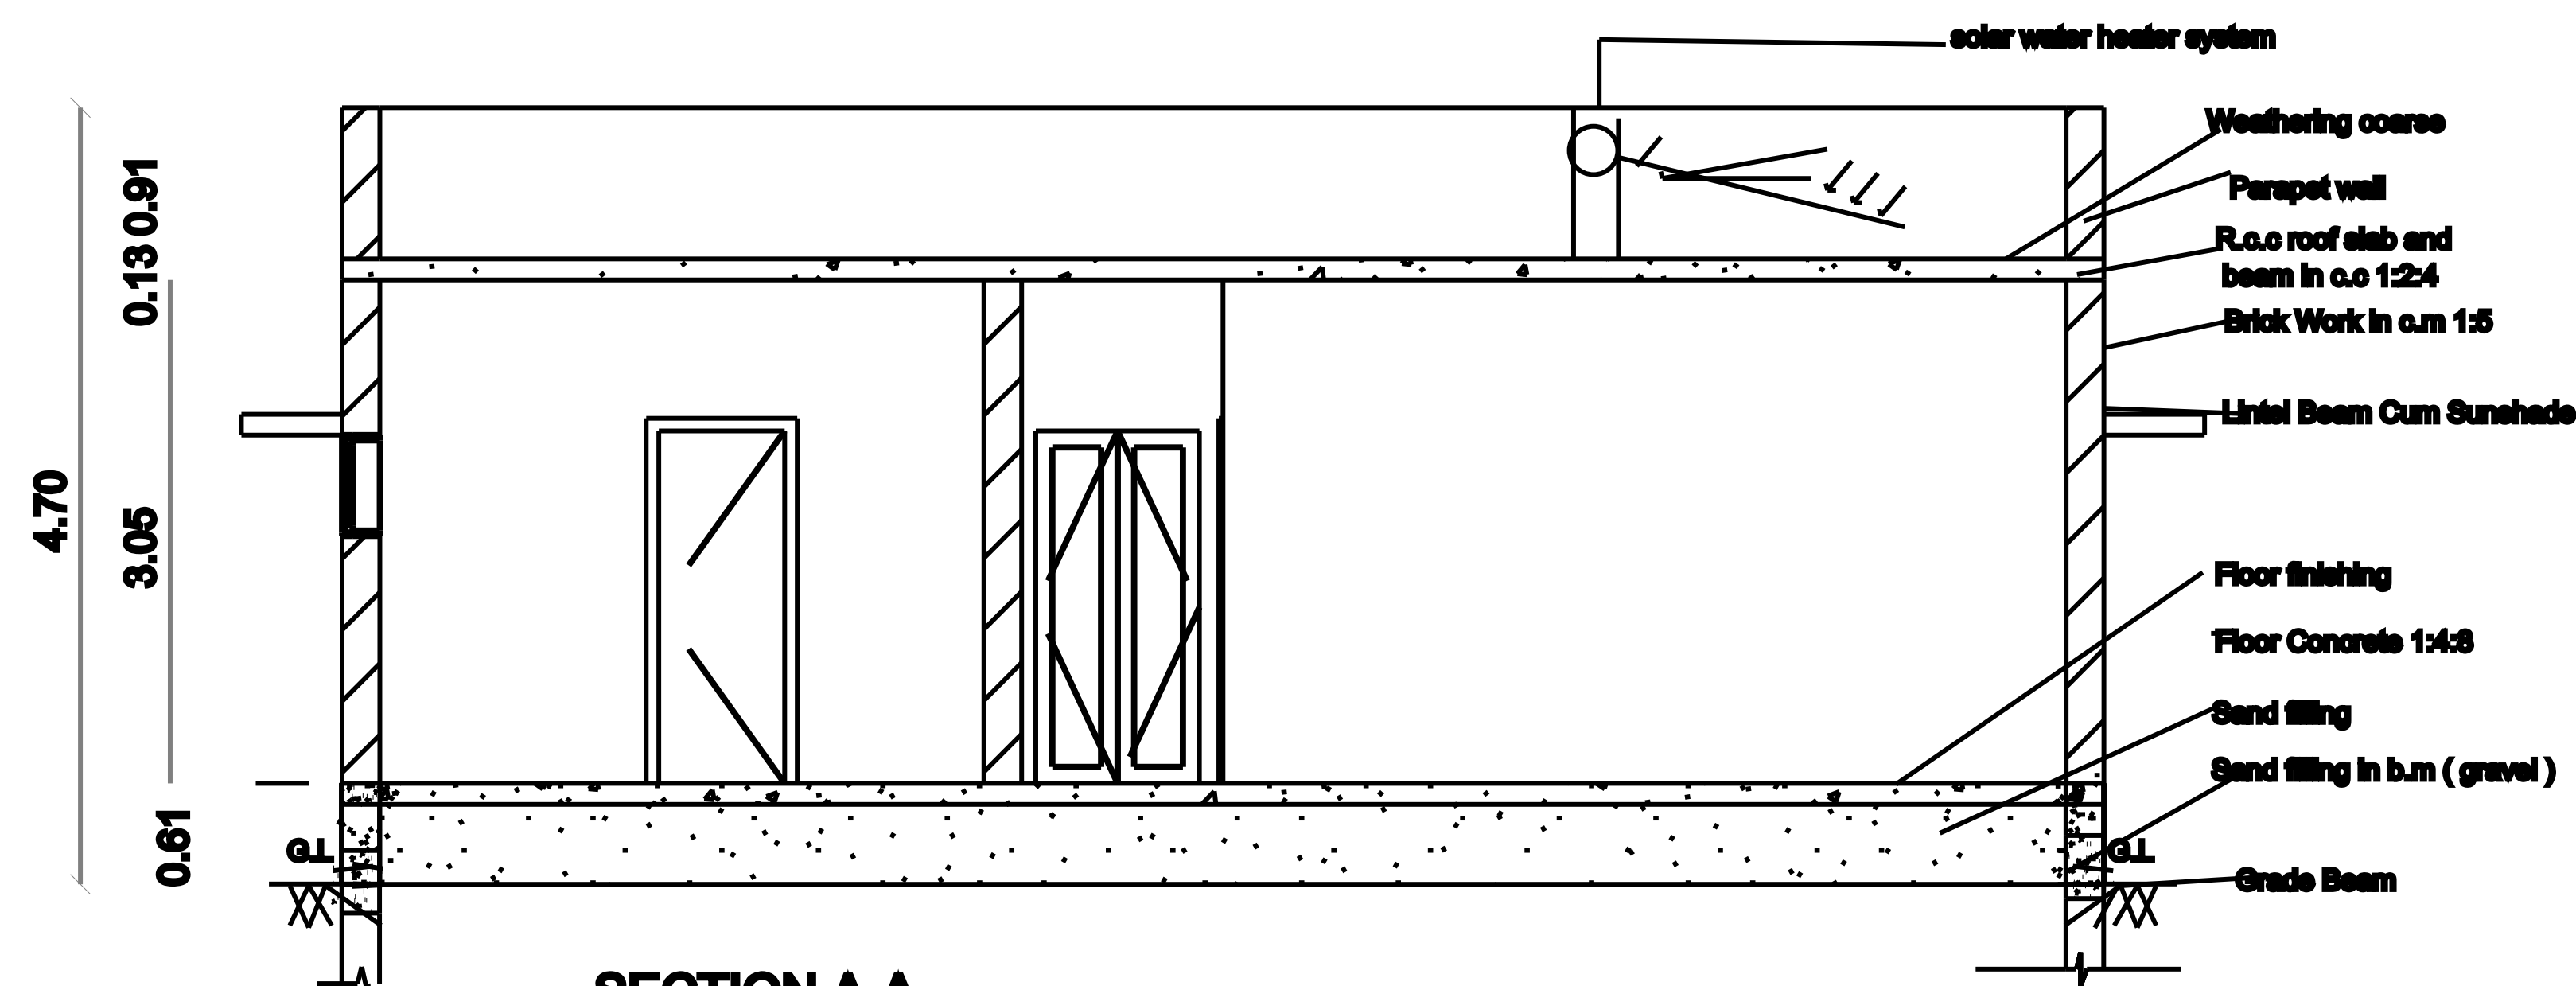


SECTION A-A

10.67

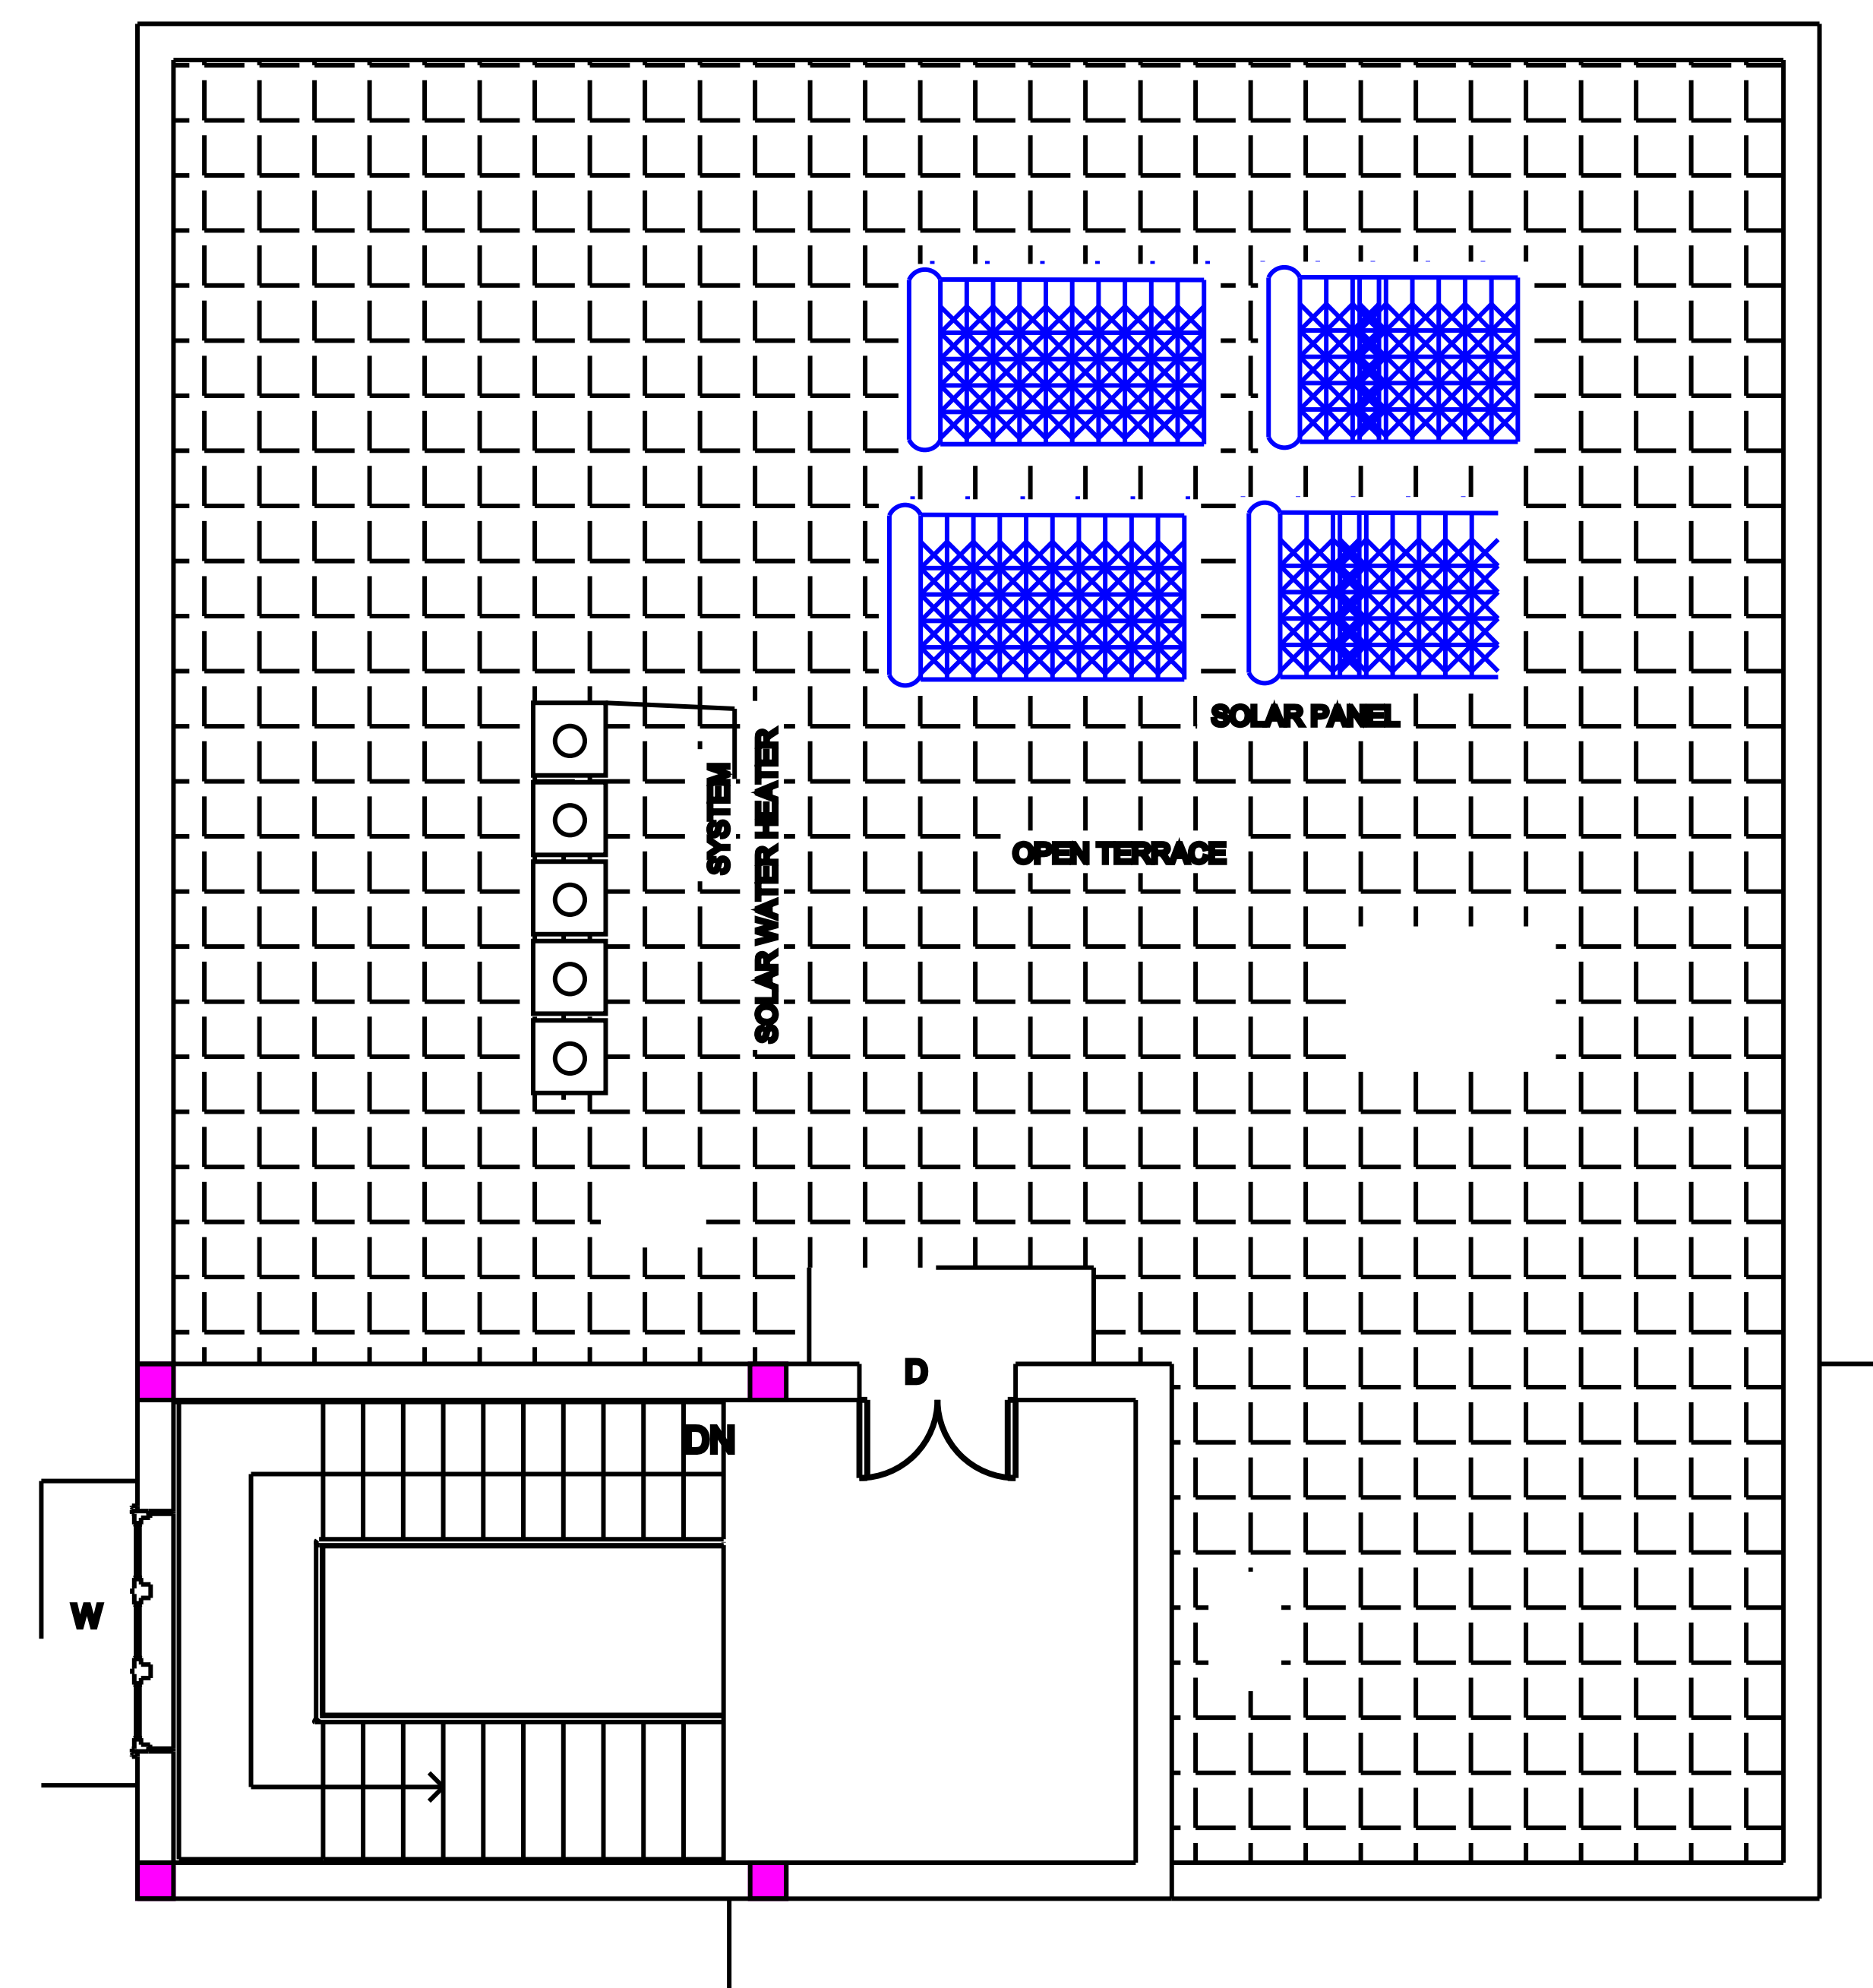


TERRACE FLOOR PLAN


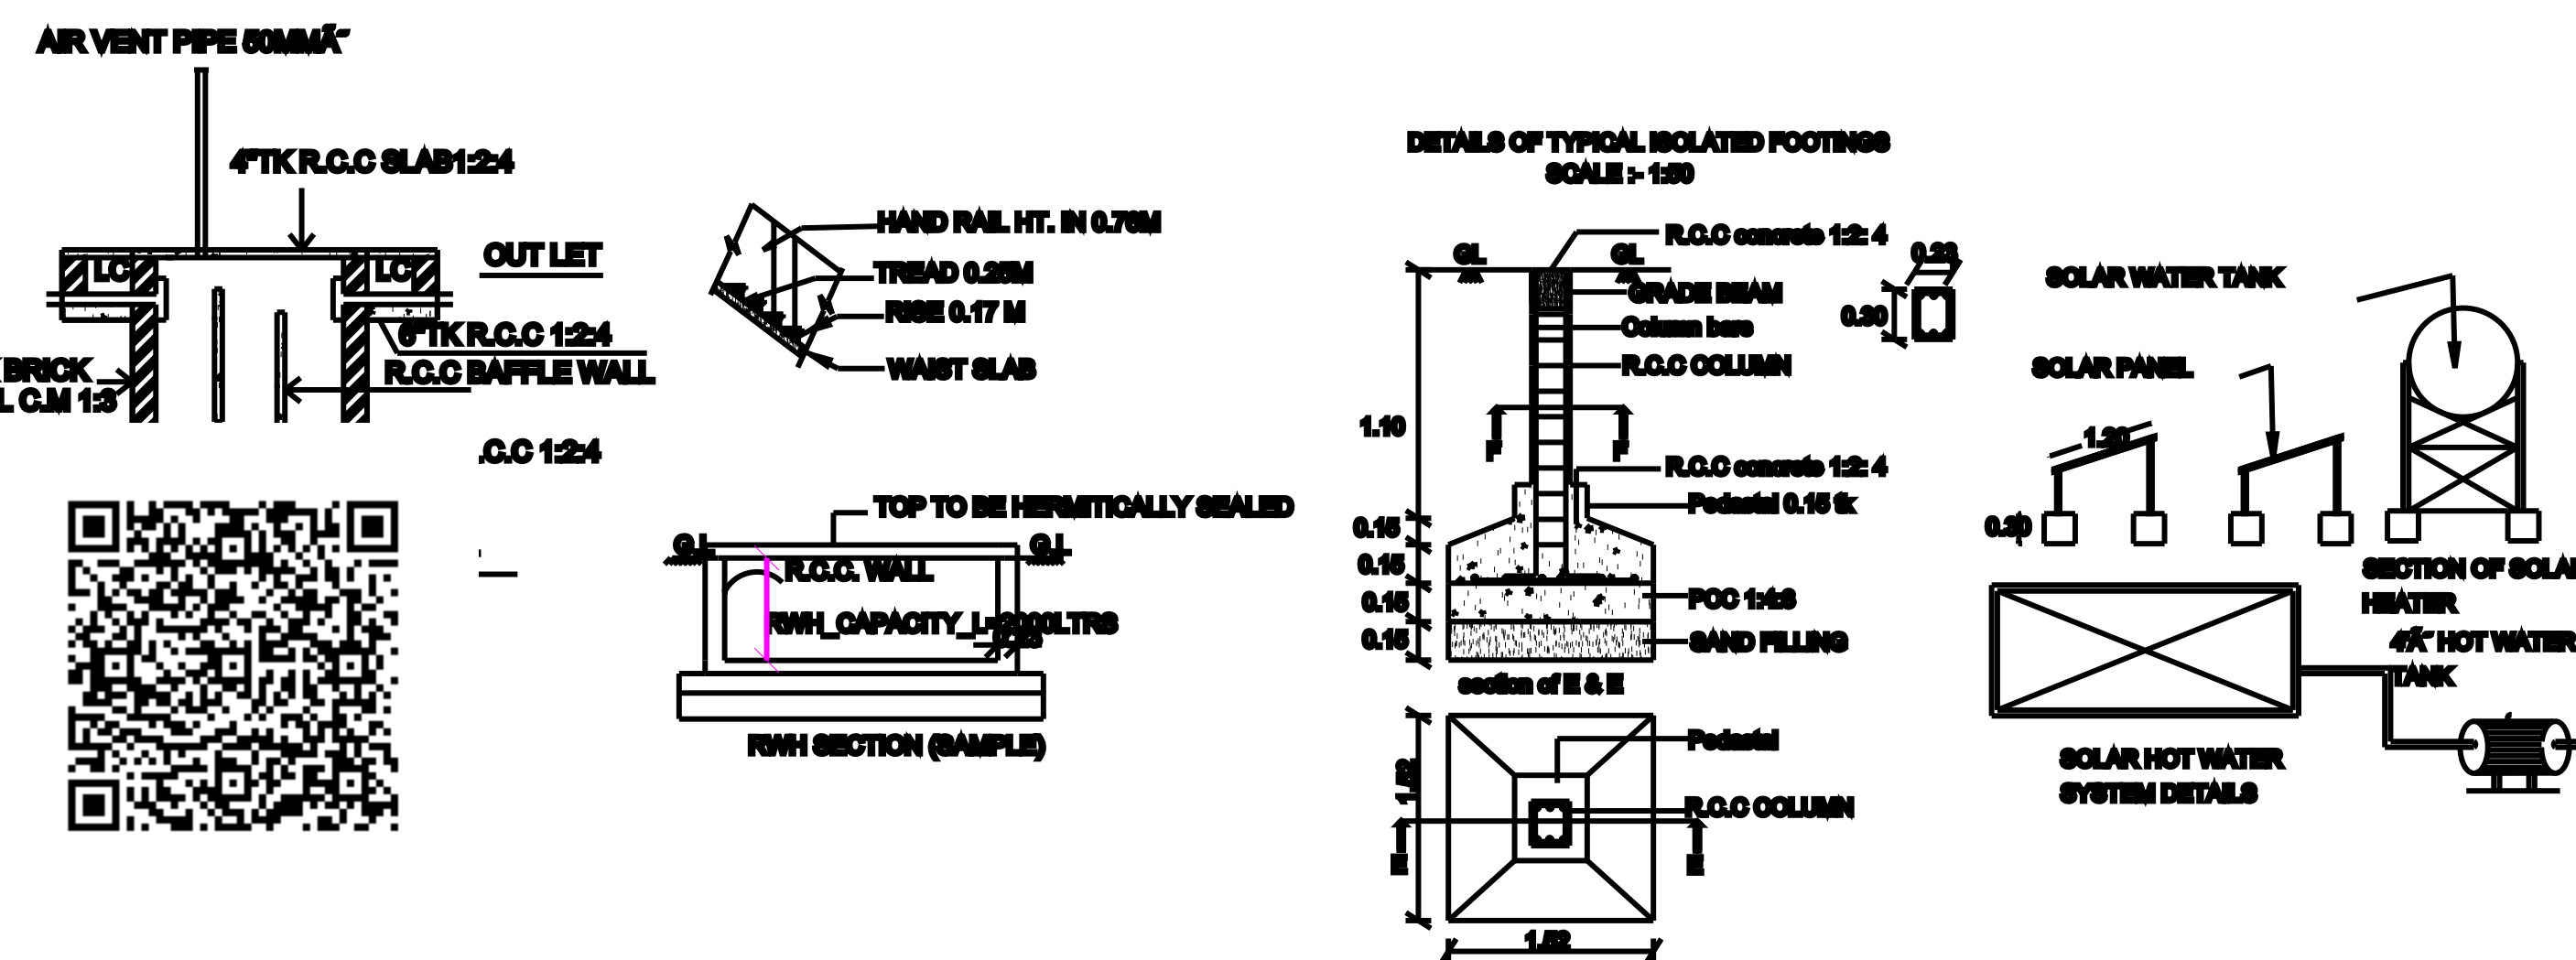


CHECKLIST



- 1) Solar Water Heater System to be Provided
- 2) Deep Septic tank design to be Provided
- 3) Rain water harvesting System to be Provided
- 4) Waste water will be utilized for garden purpose
- 5) All window eavesdroppers are opening outside
- 6) All dimensions are in feet & meter
- 7) Exhaust fan to be Provided in Kitchen

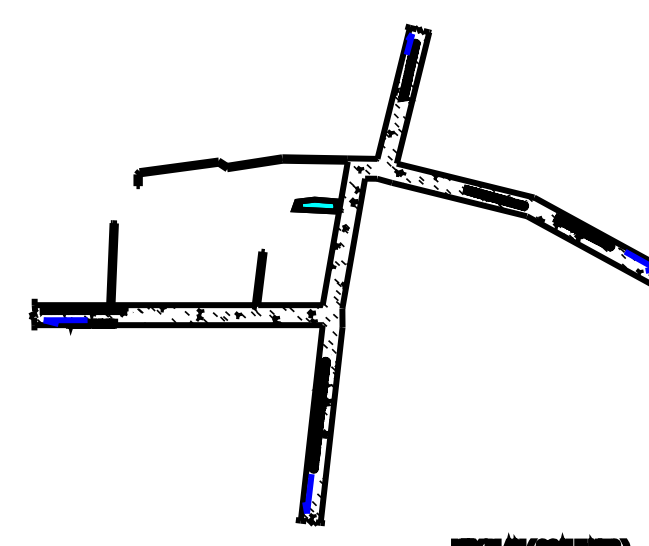www.rivm.nl/colloquia

PARKING CALCULATION			
NO OF CAR & BIKE POCKETS PROVIDED	$\frac{\text{TOTAL FLOOR AREA} \times 75}{75 \text{ SQM/T}} \\ \frac{100.00 \times 75}{75} = 0.41 \approx 1$		
PARKING PROVIDED = NO OF CAR PARKING $\pm$ NOS			
NO OF TWO WHEELER PARKING $\pm$ NO			
FOR DETAILS		PROPOSED	REQUIREMENT
TOTAL FLOOR AREA	= 100.00		
PLOT AREA	500.00	0.21	2

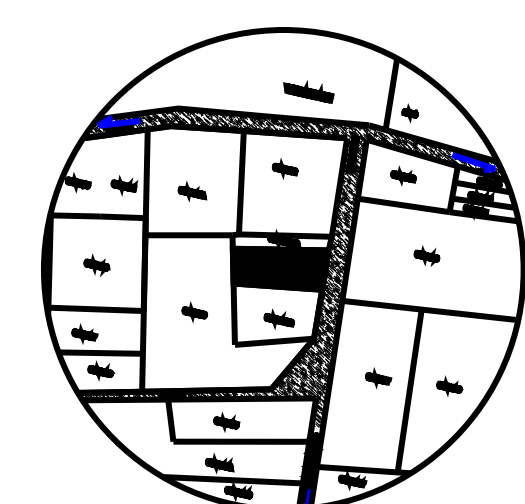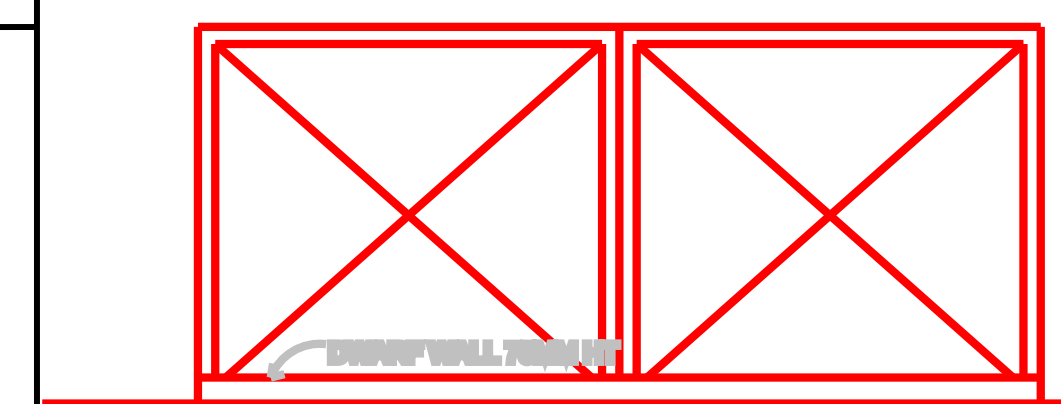**TOPO PLAN**

MAIN GATE ELEVATION

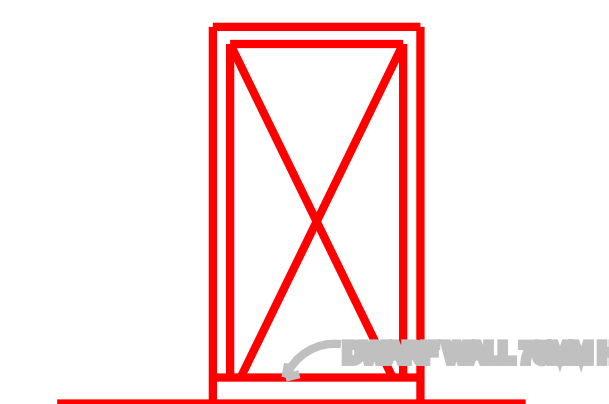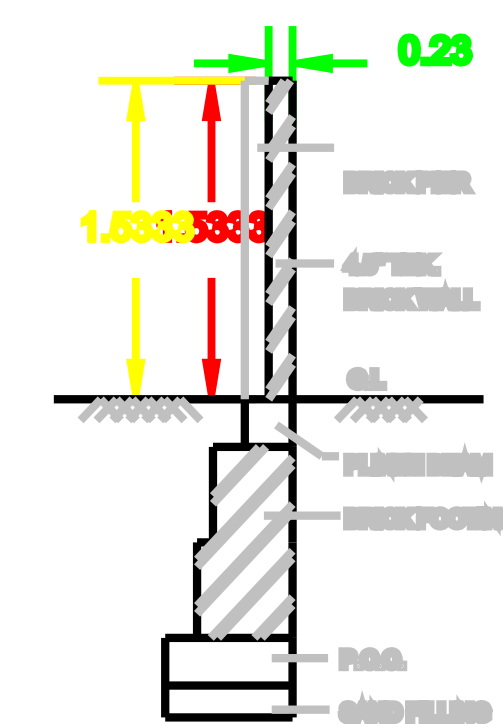**WCKET GATE ELEVATION**

COMPOUND WALL DETAIL

AREA CALCULATION	SFT	SMT
AREA OF THE PLOT AS PER PATTI CUPPER SURVEY AREA	5391.98	500.00
AREA OF THE PLOT AS PER SITE	5302.10	536.40
AREA OF THE PLOT AS PER DOCUMENT	2391.98	500.00
AREA OF THE PLOT AS PER FMB	5302.10	536.40
AREA OF THE G FLOOR	1284.98	128.91
AREA OF THE HEAD ROOM	239.39	22.34
AREA OF THE VACANT	4016.5888-	373.18

S.NO	DESCRIPTION	REQUIRED	PROVIDED
01	TWO WHEELER PARKING >	1NOS 1 NOS	
02	CAR PARKING >	2 NOS 2 NOS	
03	FRONT SETBACK>	1.0M 5.09 M	
04	REAR SETBACK>	NL 10.23M	
05	RIGHT SETBACK>	1.0M 2.14M	
06	LEFT SETBACK>	1.0M 2.14M	
07	ROOF HEIGHT >	3.05M 3.05M	
08	PLOT COVERAGE >=25.26%		


SCHEDULE OF JOINERIES		
REFERENCE	FEET	METER
M D-DOOR	3'6"X7'0" 1.09	X 2.14
D-DOOR	3'0"X7'0" 0.91	X 2.14
D1-DOOR	2'6"X7'0" 0.76	X 2.13
W-WINDOW	6'0"X7'0" 1.62	X 2.13
V-VENTILATOR	3'0"X3'0" 0.91	X 0.91

OWNER SIGNATURE

REGISTERED ENGINEER SIGNATURE



PLAN SHOWING THE PROPOSED CONSTRUCTION OF R.C.C ROOF GROUND FLOOR RESIDENTIAL BUILDING,IN OLD SF NO:93-3B,NEW SF NO:93-3B1B,
AT PERIYAKOTTAI VILLAGE,PANCHAYAT AND VATTAM ,GANDARVAKOTTAI UNION AND TALUK,PUDUKKOTTAI DISTRICT .

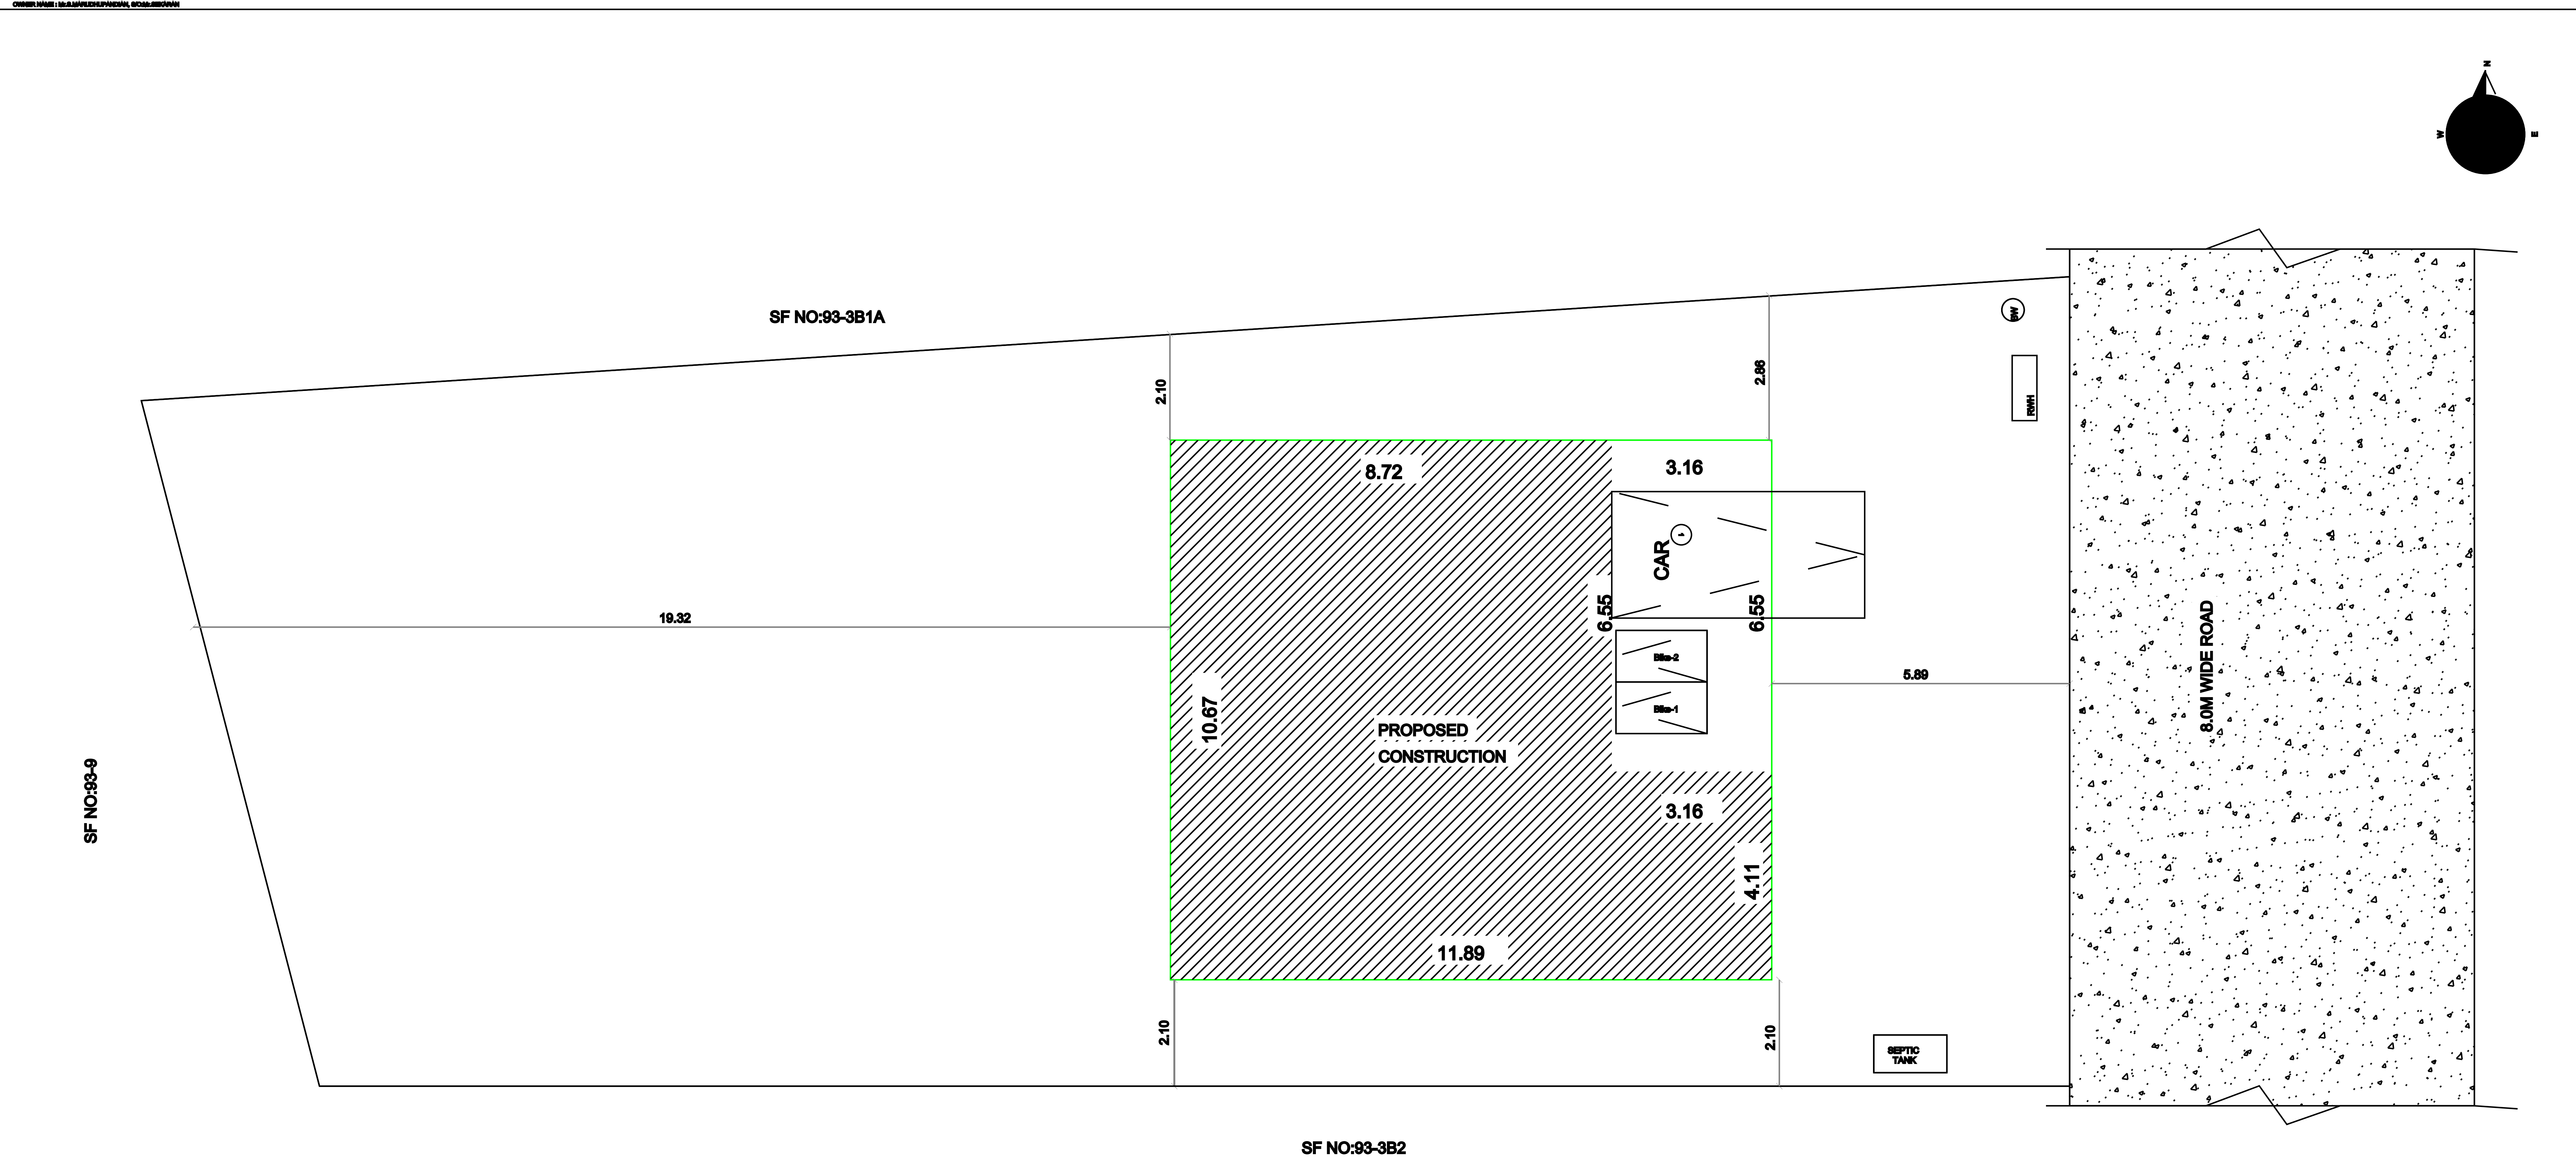

AREA CALCULATION	SFT	SMT
AREA OF THE PLOT AS PER PATTAL	8801.80	800.00
AREA OF THE PLOT AS PER SITE	8800.10	800.00
AREA OF THE PLOT AS PER DOCUMENT	8801.80	800.00
AREA OF THE PLOT AS PER PMS	8800.10	800.00
AREA OF THE G FLOOR	1384.80	128.91
AREA OF THE HEAD ROOM	288.20	23.34
AREA OF THE VACANT	4016.8800*	373.16

S.NO	DESCRIPTION	REQUIRED	PROVIDED
01	TWO WHEELER PARKING >	1NOS 1 NOS	
02	CAR PARKING >	2 NOS 2 NOS	
03	FRONT SETBACK >	1.00M 6.00 M	
04	REAR SETBACK >	NL 19.32M	
05	RIGHT SETBACK >	1.00M 2.10M	
06	LEFT SETBACK >	1.00M 2.10M	
07	ROOF HEIGHT >	3.05M 6.00M	
08	PLOT COVERAGE >85.20%		

SCHEDULE OF JOINERIES		
REFERENCE	FEET	METER
M D-DOOR	3'6"X7'0" 1.09 X 2.14	
D-DOOR	3'0"X7'0" 0.91 X 2.14	
D1-DOOR	2'6"X7'0" 0.76 X 2.13	
W-WINDOW	6'0"X7'0" 1.82 X 2.13	
V-VENTILATOR	3'0"X3'0" 0.91 X 0.91	

OWNER SIGNATURE

REGISTERED ENGINEER SIGNATURE