
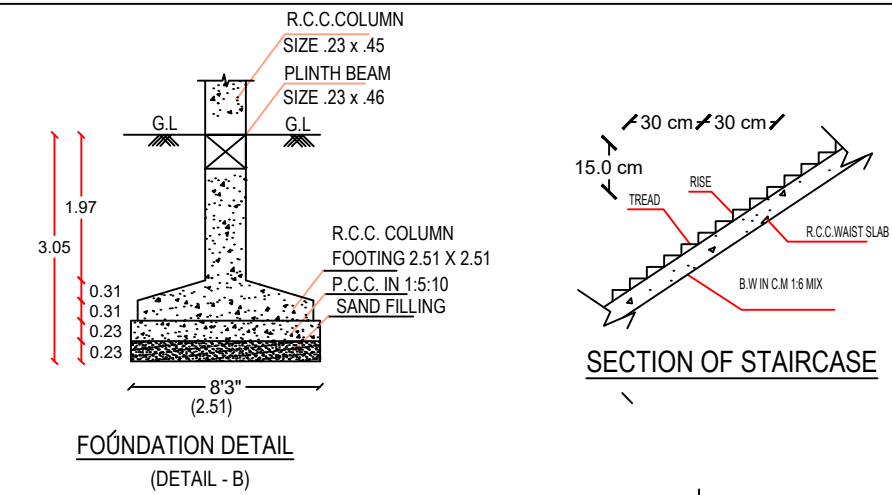
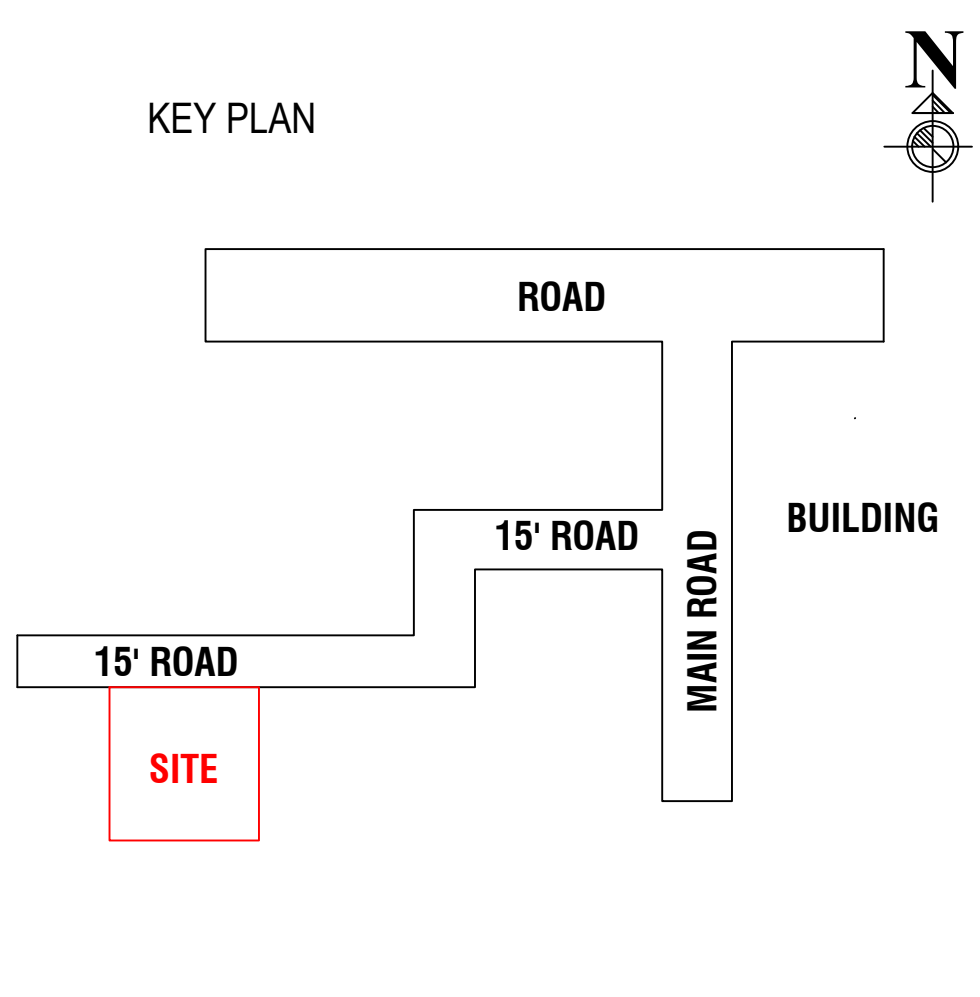
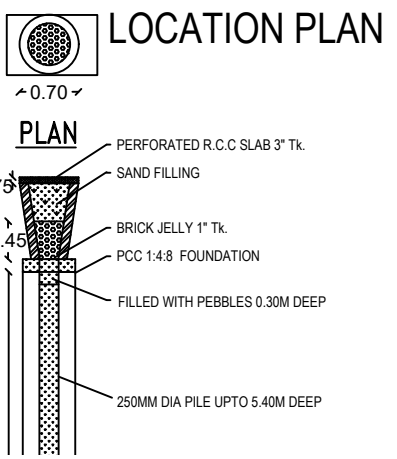
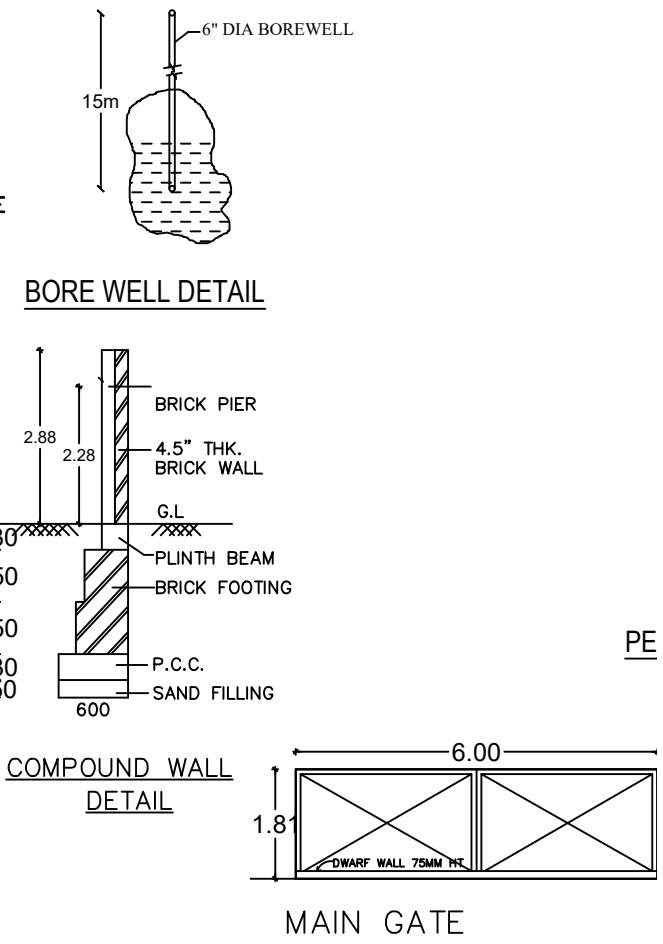


PLAN SHOWING THE PROPOSED CONSTRUCTION OF RESIDENTIAL BUILDING AT,PLOT NO-32,
SURVEY NO-535/2 B1A,PATTA NO-5174,NEW SURVEY NO-535/5,NEW PATTA NO-22807,THELICHATHANALLUR
VILLAGE & PANCHAYAT,KATTUPARAMAKUI GROUP,PARAMAKUDI UNION,RAMANATHAPURAM DISTRICT.



OWNER.MRS.B. SANMUGA PRIYA

LAYOUT APP-NO-

DATE-

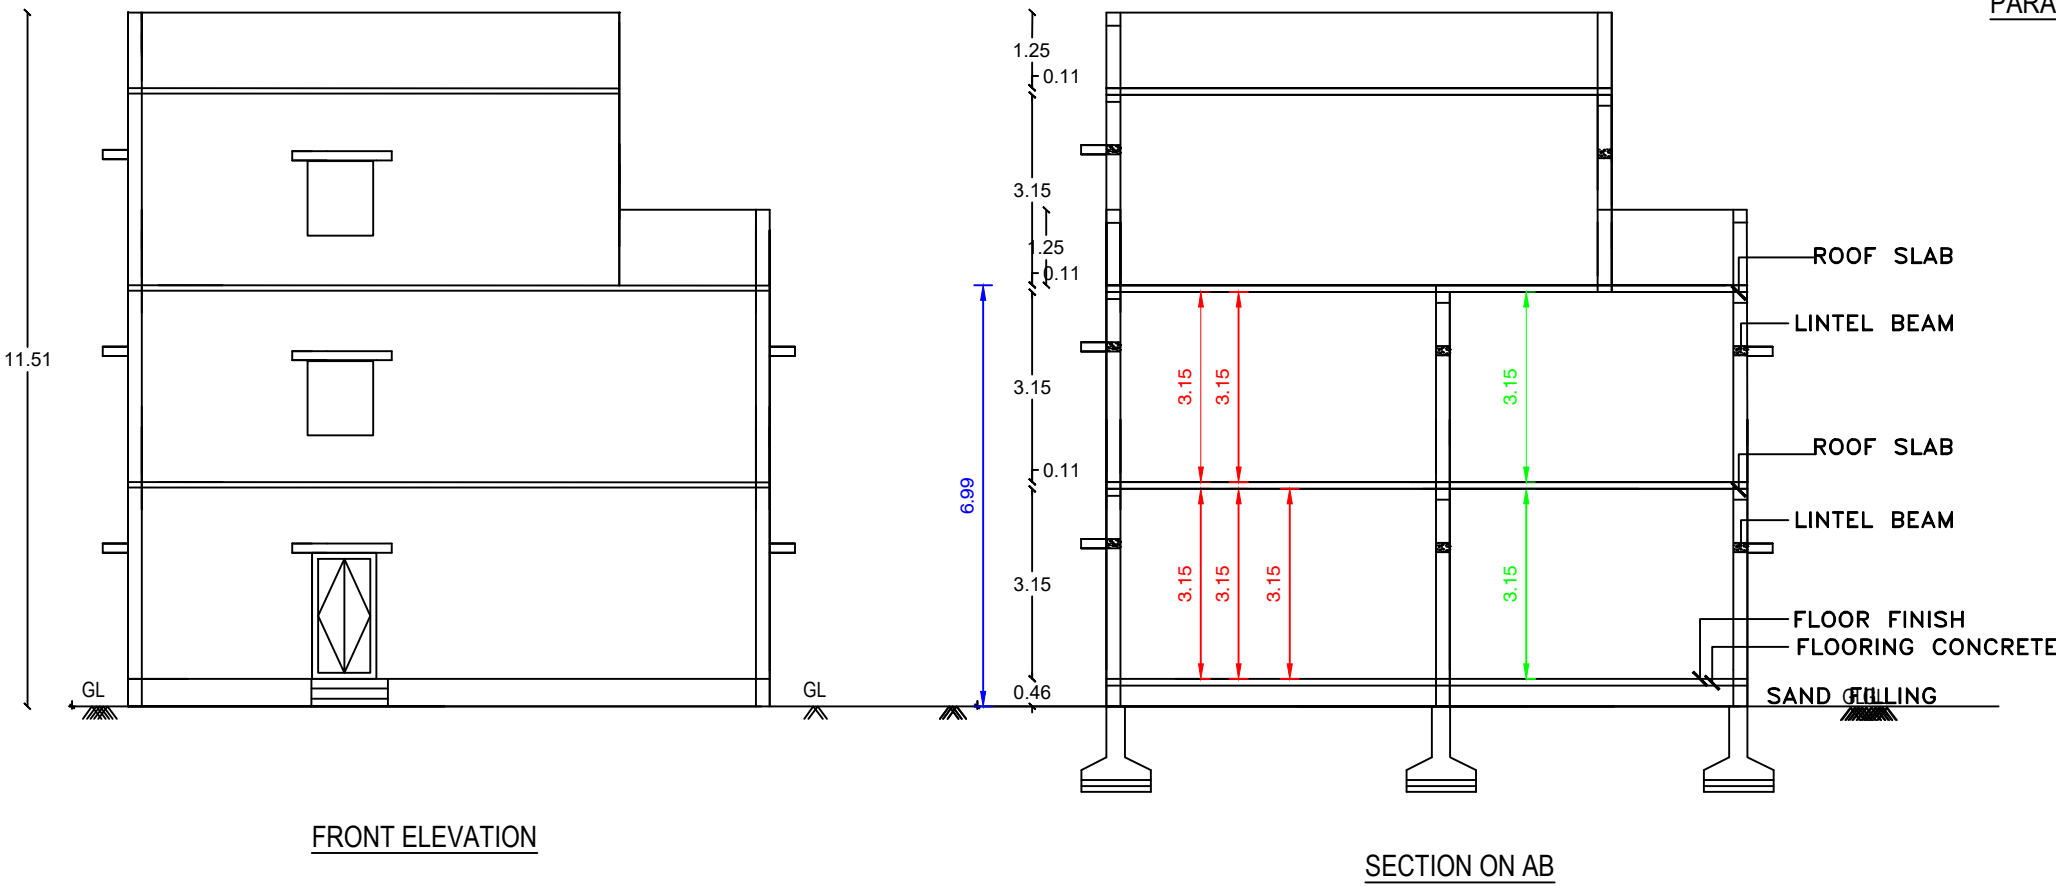

PLAN INFO
PLOT AREA_M2=223.94
PLOT_NO=32
SURVEY_NO=535/5
AS_PER_DOCUMENT=227.50
AS_AT_SITE=223.94
PMB_OR_PLR=227.50
SINGLE_FAMILY_BLDG=NO
SECURITY_ZONE=YES
PATTA_NO=22807
TALUK=PARAMAKUDI
DISTRICT=RAMANATHAPURAM
CR2=NO
ACCESS_WIDTH_M= 4.57
WHETHER_GOVT_OR_AIDED_SCHOOL= NO
AVG_PLOT_DEPTH=12.45
AVG_PLOT_WIDTH=9.00
AREA_TYPE=OTHERS
ROAD_WIDTH=4.57
ROAD_LENGTH=350
LAND_USE_ZONE=RESIDENTIAL
RWH_DECLARED=YES
OSR_APPLICABLE=NO
IS APPROVED LAYOUT= YES
PREMIUM FSI REQUIRED=NO
BUILDING_NEAR_TO_RIVER=NO
BUILDING_NEAR_MONUMENT=NO
BUILDING_NEAR_GOVT_BLDG=NO
NOC_FOR_CONSTRUCTION_NEAR_MONUMENT=NO
PROVISION_FOR_GREEN_BUILDINGS_AND_SUSTAINABILITY=NO
FIRE_PROTECTION_AND_FIRE_SAFETY_REQUIREMENTS=YES
NOC_FIRE_DEPTH=YES
OSR_SURR_BUYBACK_RETAIN=RETAIN
IS_SWIMMING_POOL_EXISTS=NO
IF_HERITAGE_TOWN_LESS_THAN_1KM_RADIUS=NO
JURISDICTION_TYPE=RURAL PANCHAYAT

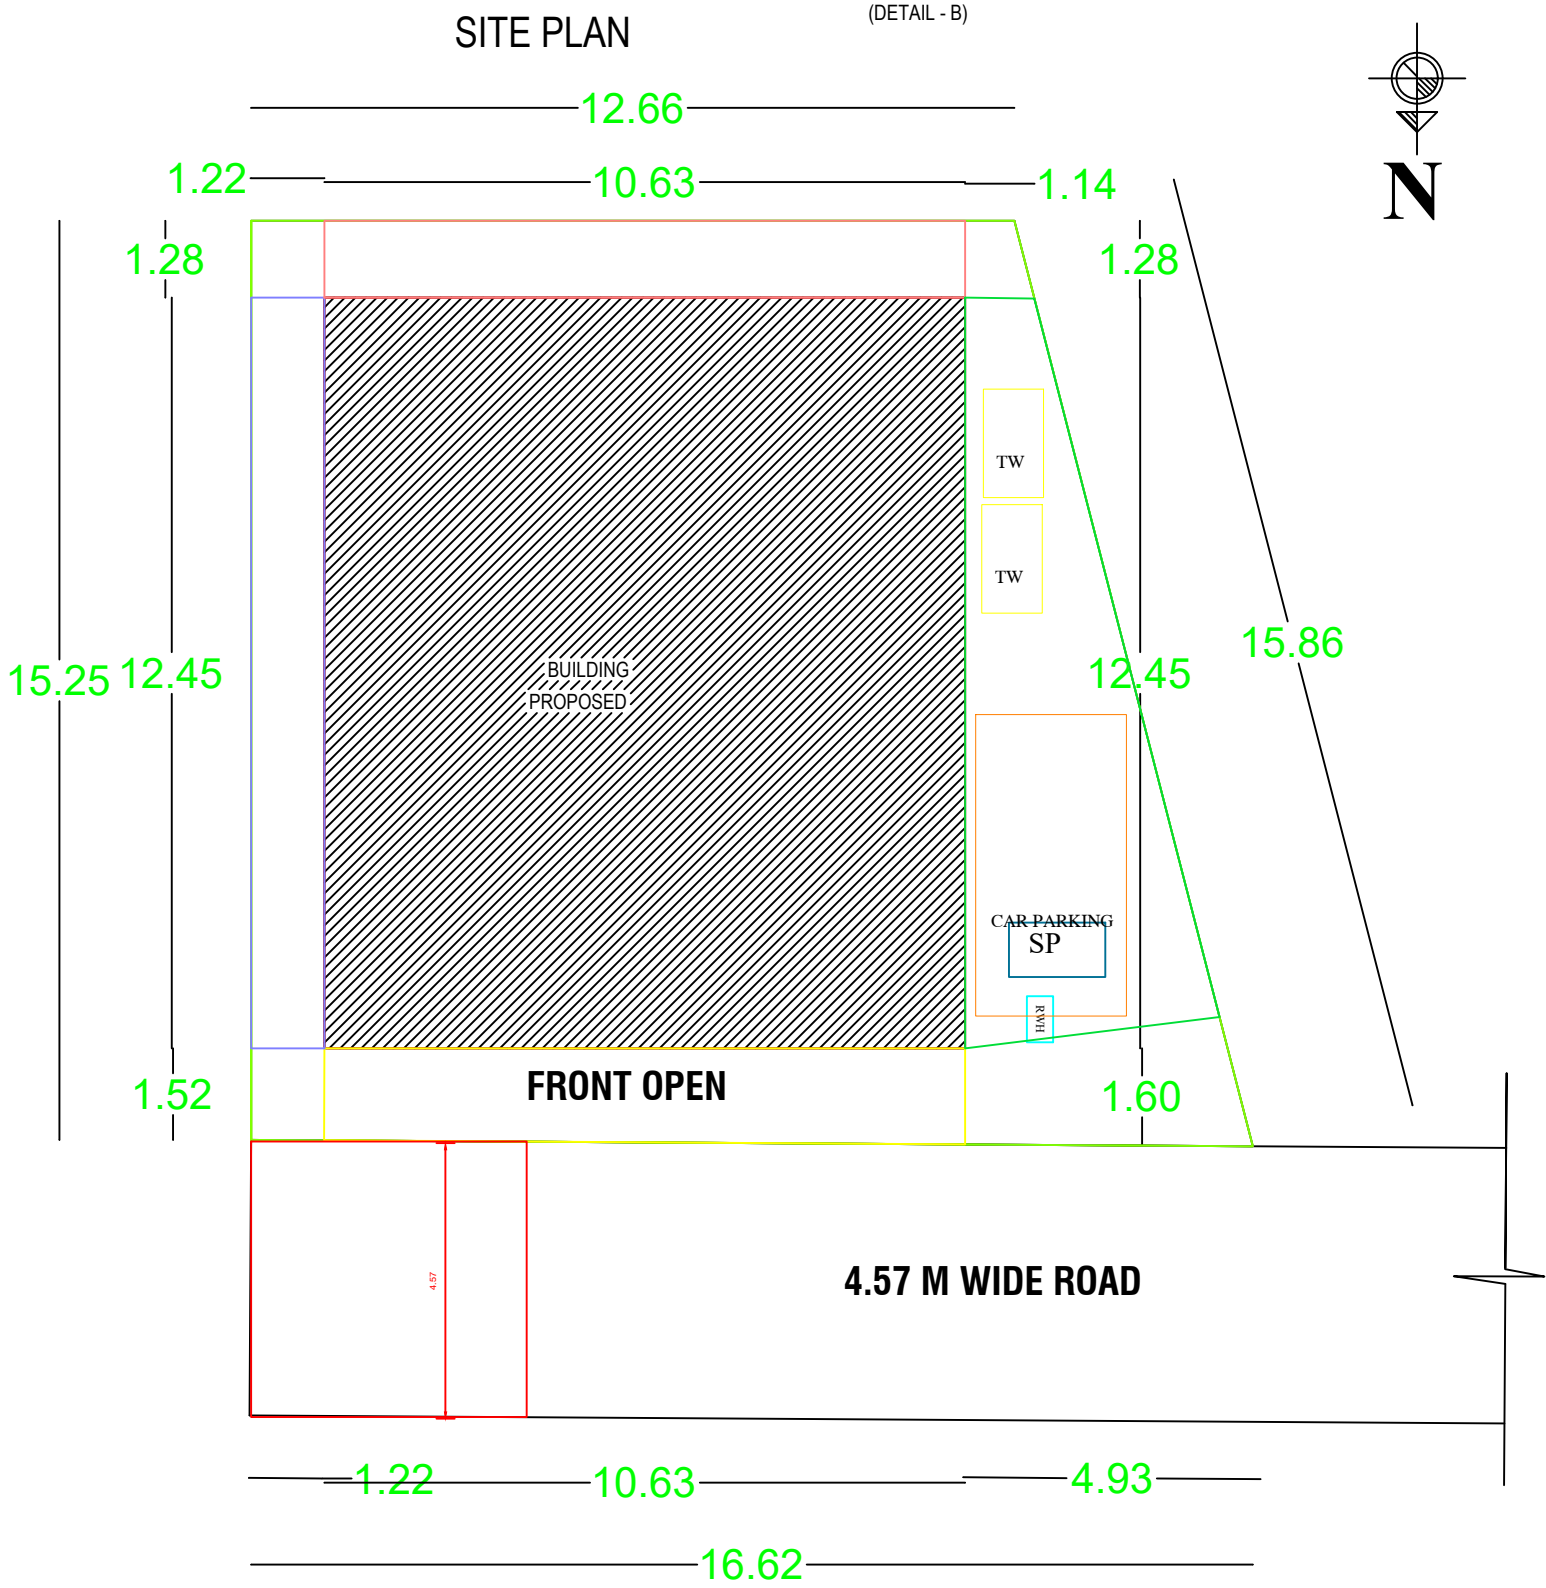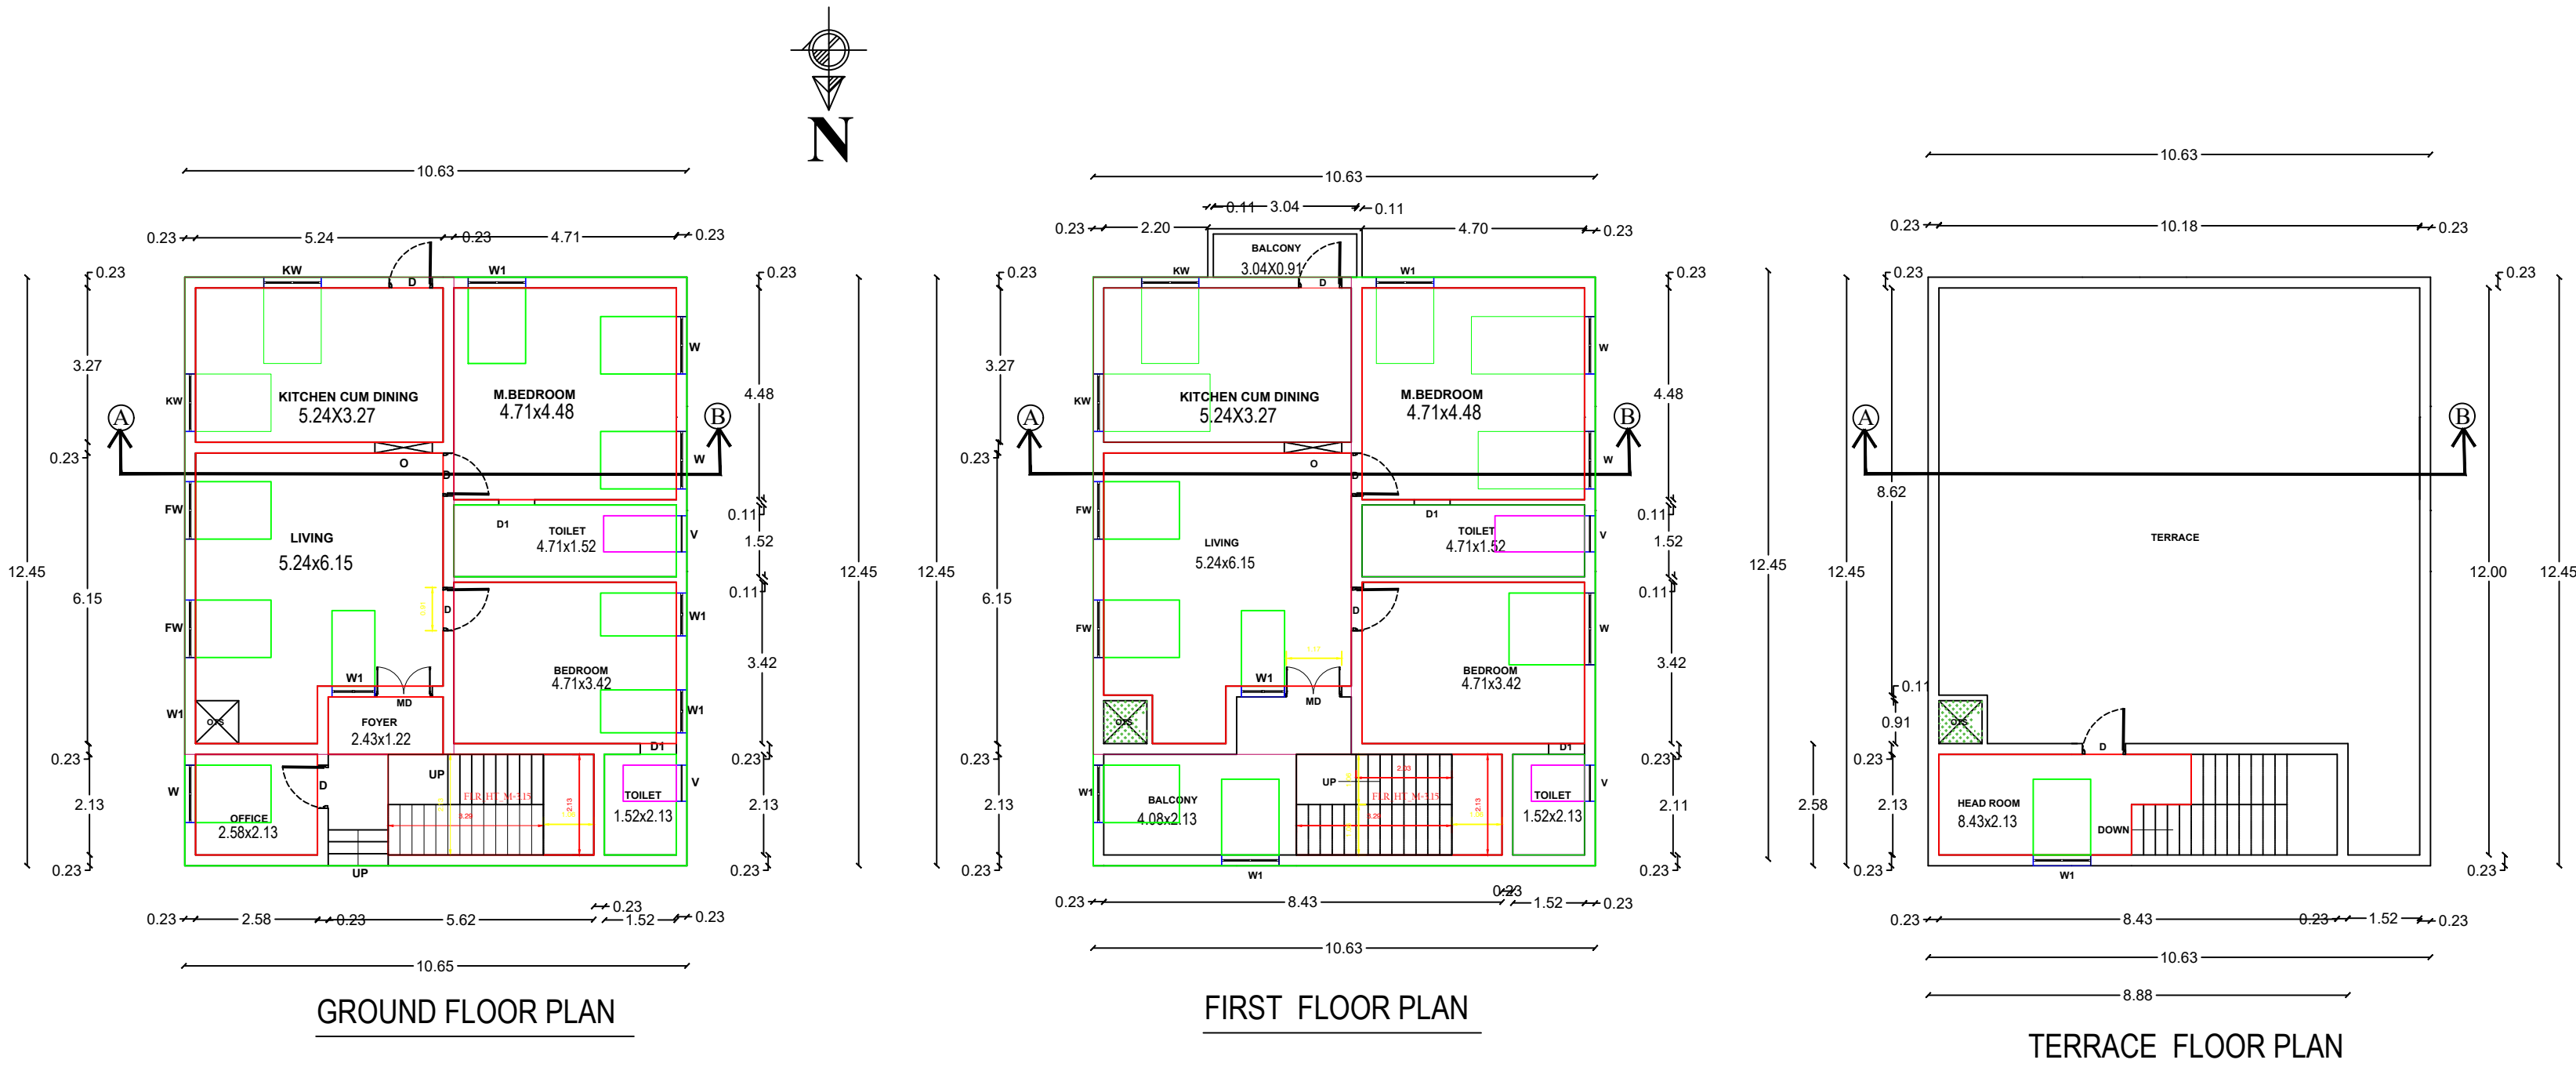

SCHEDULE OF DOORS,WINDOES,VENTILATORS,ROLLING SHUTTER

MD	DOOR	1.22 X 2.10
D	DOOR	0.91 X 2.10
D1	DOOR	0.76 X 2.10
W	WINDOW	1.22 X 1.40
W1	WINDOW	1.22 X 1.40
KW	WINDOW	1.22 X 1.07
FW	WINDOW	1.22 X 1.60
V	VENTILATOR	0.61 X 1.12
GD	GRILL DOOR	1.20 X 2.10
GD1	GRILL DOOR	0.99 X 2.10
GD2	GRILL DOOR	2.20 X 2.10

AREA	SQ.M	SQ.FT
AREA OF SITE	227.50	2448.00
AREA OF [PRO] GROUND FLOOR	132.34	1424.02
AREA OF [PRO] FIRST FLOOR	132.34	1424.02
AREA OF [PRO] TERRACE FLOOR	22.91	246.50
AREA OF OPEN	95.16	1023.98

- SITE BOUNDARY
- PROPOSED BOUNDARY
1. WASTE WATER WILL BE USED FOR FLUSING OUT OF W.C
 2. ALL SEWAGE LINE TO BE CONNECTED WITH ' U ' TRAP
 3. ALL OUTLET CONNECTION TO BE CONNECTED WITH UTRAP
 4. ALL MEASUREMENTS ARE IN METERS

OWNER.MRS.B. SANMUGA PRIYA

REGISTERED ENGINEER

M.SIVAKUMAR

REG-NO-134/LS/2020/00001

PARAMAKUDI-623707-RAMNAD DIST.

CELL NO-9443094311,7010641315