



PLAN SHOWING THE PROPOSED CONSTRUCTION OF GROUND FLOOR RESIDENTIAL BUILDING IN S.NO:68/2C
PERUNKULAM VILLAGE AND PANCHAYAT,MANDAPAM UNION & RAMNATHAPURAM DISTRICT.,


OWNER: Mrs.SHANTHI

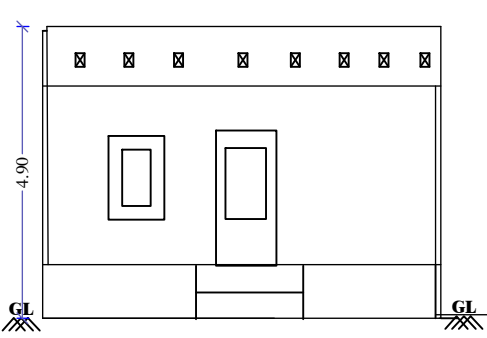






ELEVATION

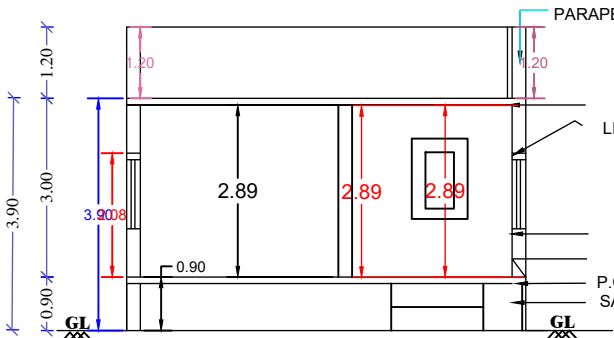

SECTION ON A-B

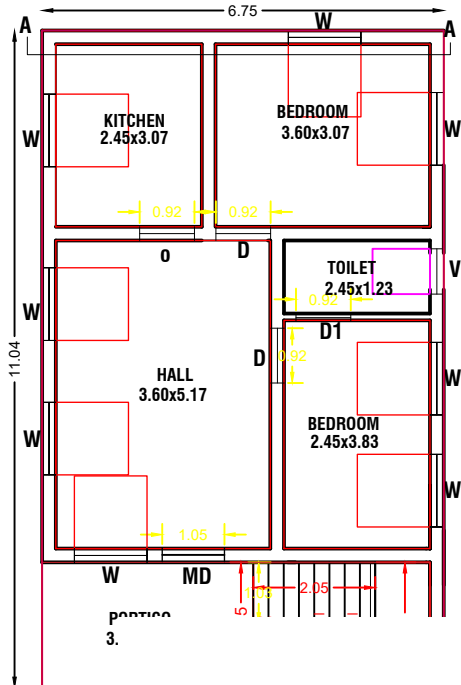

PRO.

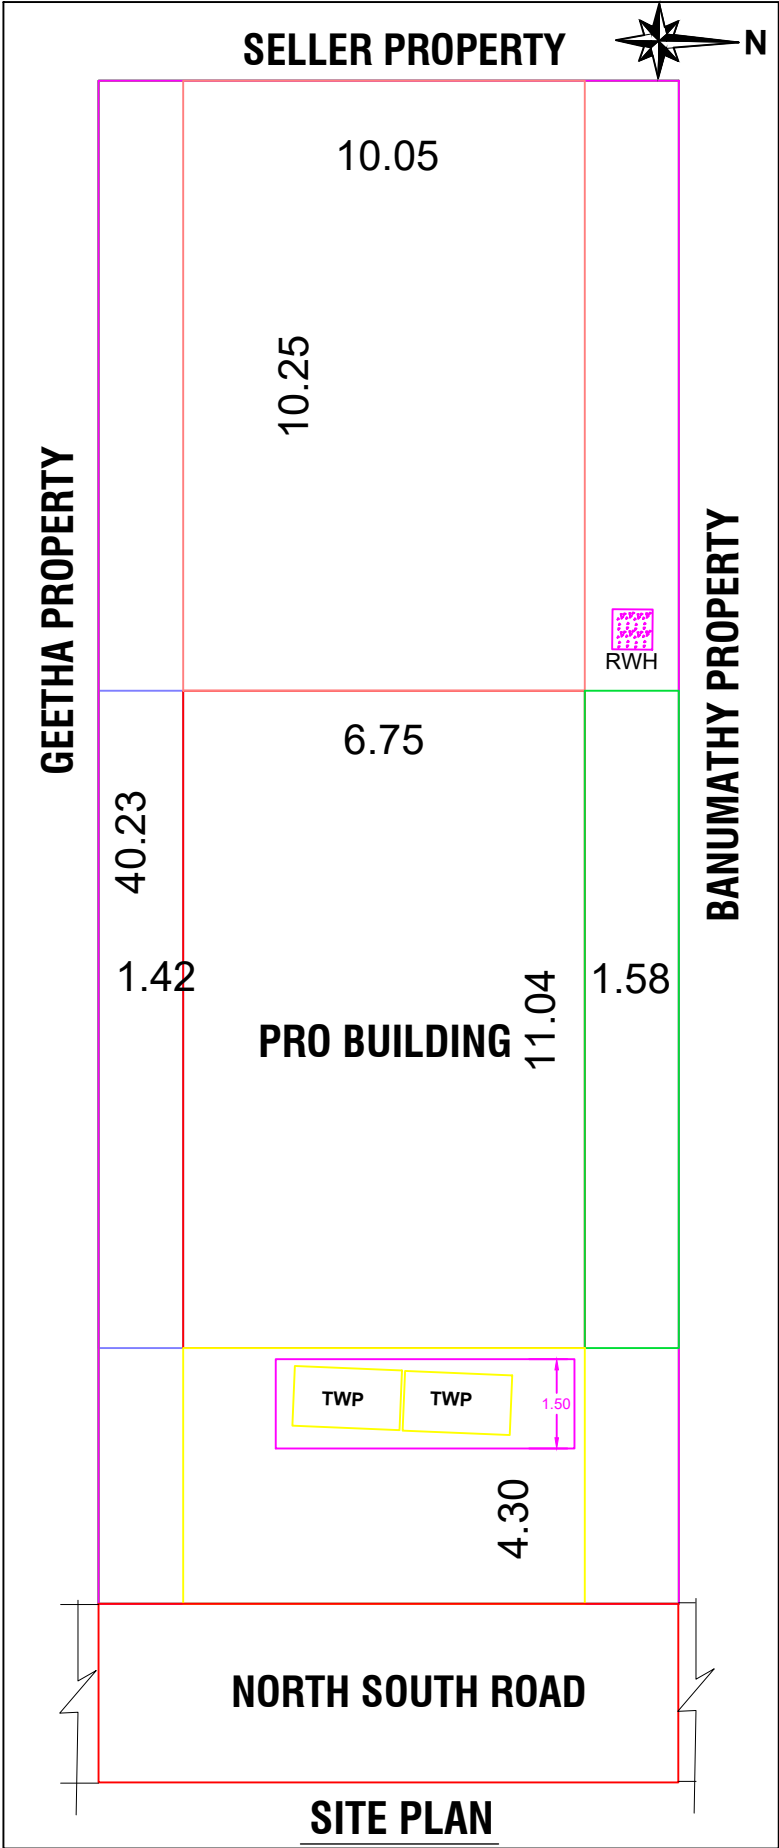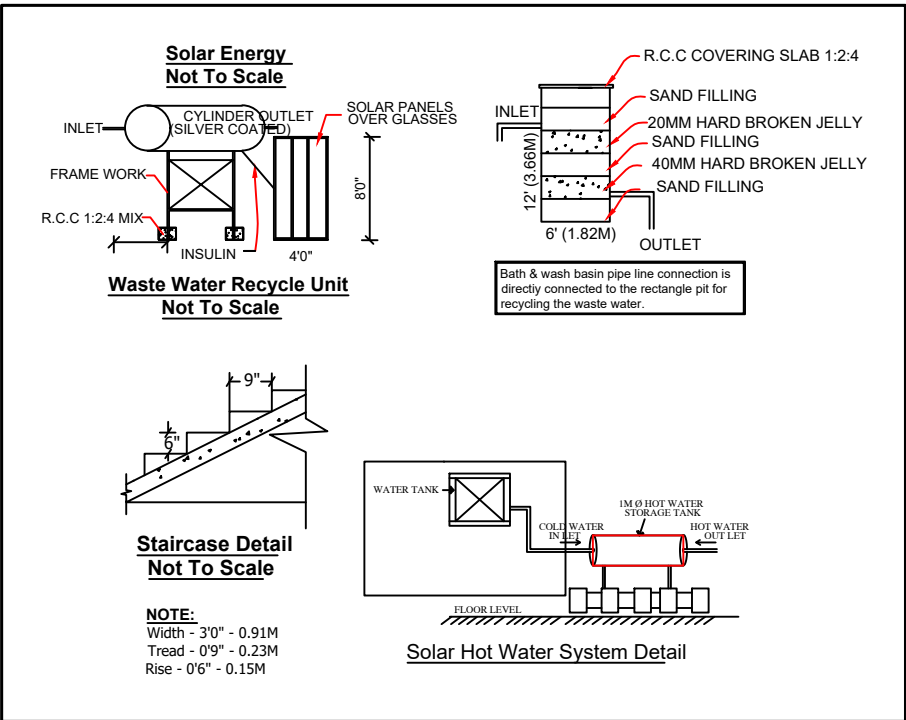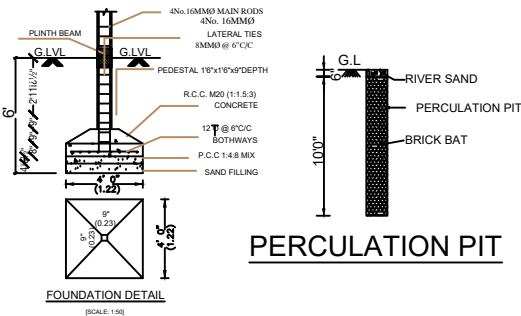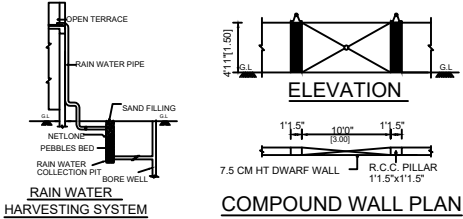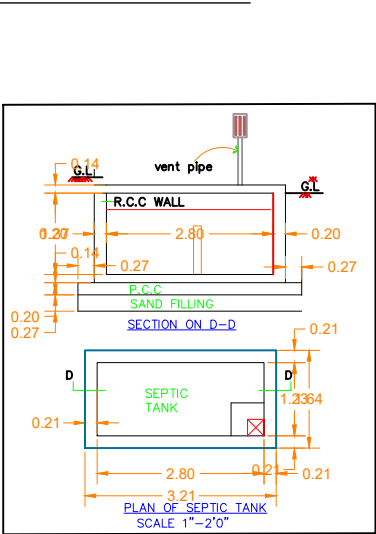

SCHEDULE OF JOINERY		
TYPE	DESCRIPTION	SIZE
D1	DOOR	2'-6" X 7'-0"
D2	DOOR	3'-0" X 7'-0"
W1	WINDOW	4'-0" X 4'-0"
W2	WINDOW	2'-0" X 4'-0"
W3	WINDOW	9'-0" X 4'-6"
V1	VENTILATOR	2'-0" X 2'-0"

AREA DETAILS:-

AREA STATEMENT	SQ.FT	SQ.M
TOTAL LAND AREA	4356.00	404.68
PRO.,RESIDENTIAL GROUND FLOOR AREA	801.69	74.48
VACANT LAND	3554.31	330.20

FSI CALCULATION

FSI = $\frac{\text{TOTAL BUILT UP AREA}}{\text{TOTAL PLOT EXTENT}}$

FSI = $\frac{74.48}{404.68} = 0.18\% < 2.0\%$

APPLICANT :

S. Shanthi

ENGINEER :

Er. C. PRASATH, B.E., (Cvill)
SP BUILDERS
PERUNGULAM, RAMANATHAPURAM
Cell: 9500205040, 9043440322.

OFFICE USE;