




PLAN SHOWING THE PROPOSED CONSTRUCTION OF EXE GROUND FLOOR , FIRST FLOOR RESIDENTIAL BUILDING SURVEY NO:349/23,373/57b

PATTA NO: 11118,11120 S KEERANDAI VILLAGE PANCHAYAT , S VAGAIKULAM GROUP , KADALADI TALUK ,RAMANATHAPURAM DISTRICT.


OWNERS : Mrs.M.MUTHU RATHINAM KRISHNAN.

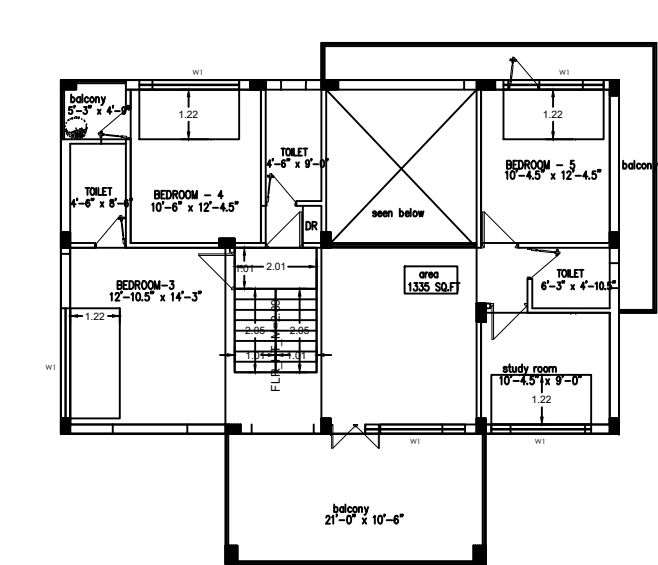




FIRST FLOOR PLAN

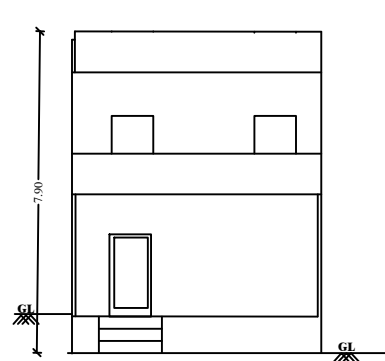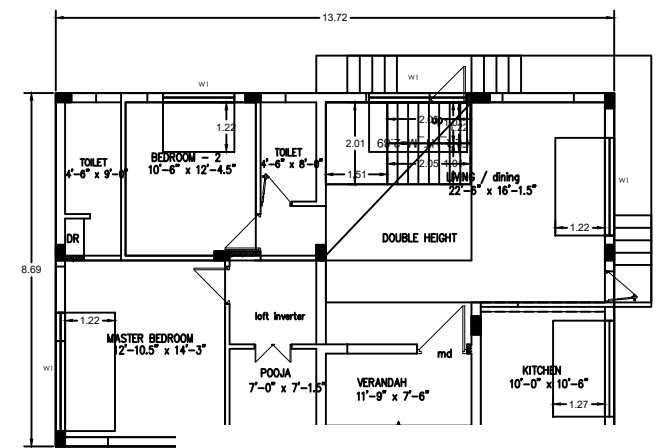


ELEVATION

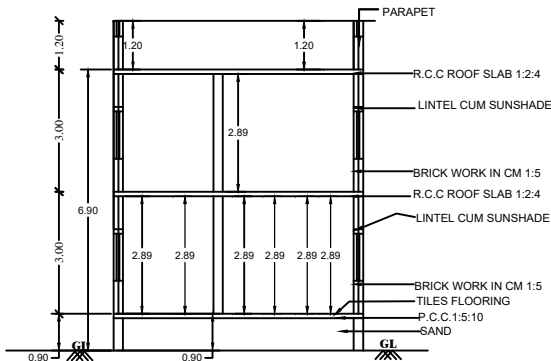

SECTION ON A-B

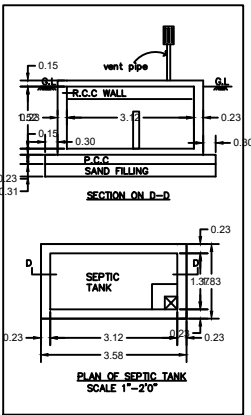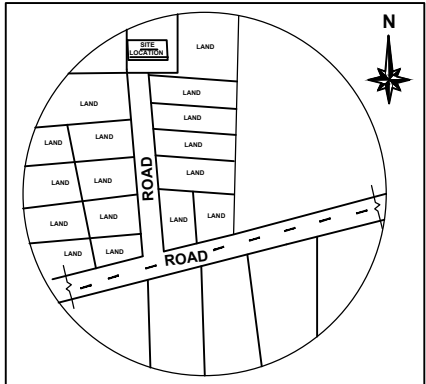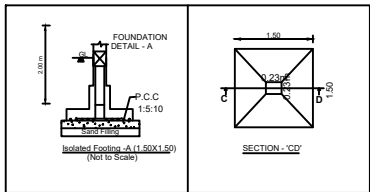

PLAN OF SEPTIC TANK

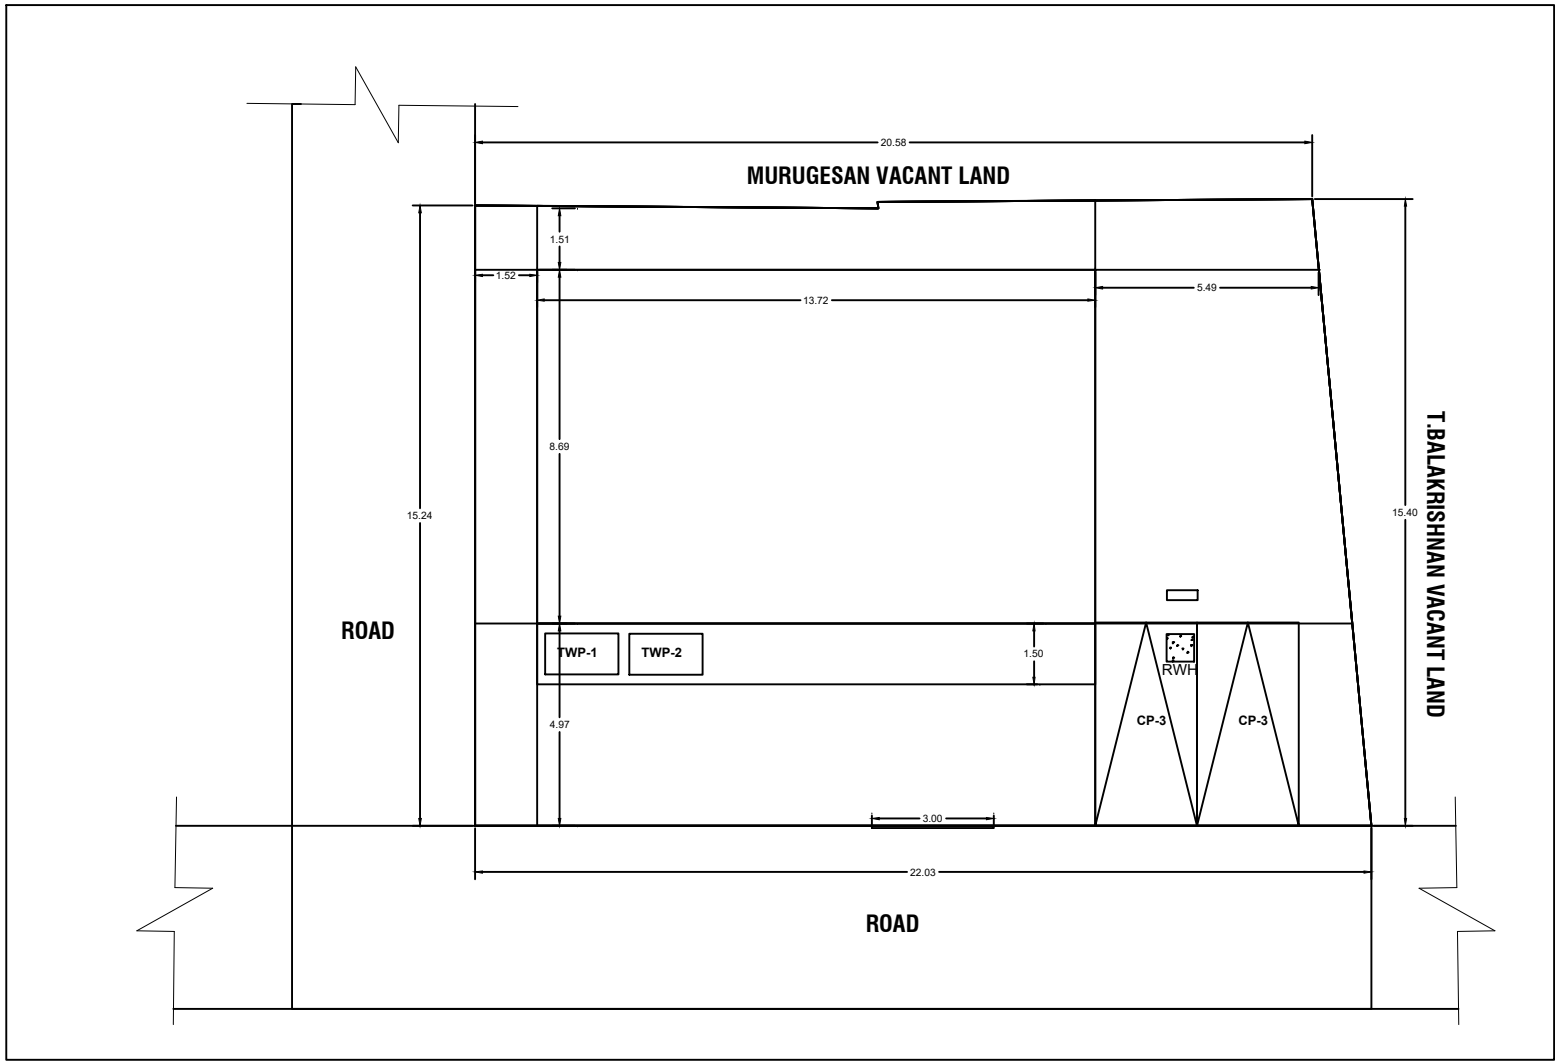

SITE PLAN

SCHEDULE OF JOINERY		
TYPE	DESCRIPTION	SIZE
D1	DOOR	2'-6" X 7'-0"
D2	DOOR	3'-0" X 7'-0"
W1	WINDOW	4'-0" X 4'-0"
W2	WINDOW	2'-0" X 4'-0"
W3	WINDOW	9'-0" X 4'-6"
V1	VENTILATOR	2'-0" X 2'-0"

AREA DETAILS:-

AREA STATEMENT	SQ.M	SQ.FT
TOTAL LAND AREA	325.16	3500.00
PRO., GROUND FLOOR AREA	119.22	1283.27
PRO., FIRST FLOOR AREA	119.22	1283.27
TOTAL AREA	238.44	2566.54
VACANT LAND	205.94	2216.73

FSI CALCULATION

$$FSI = \frac{\text{TOTAL BUILT UP AREA}}{\text{TOTAL PLOT EXTENT}}$$

$$FSI = \frac{238.44}{325.16} = 0.73\% < 2.0 \%$$

APPLICANT :

ENGINEER :

OFFICE USE:

