

PLAN SHOWING THE PROPOSED CONSTRUCTION OF GROUND FLOOR COMMERCIAL BUILDING IN S.NO:349/4B1B AT S KEERANDAI VILLAGE,VAKAIKULAM GROUP, S KEERANDAI VILLAGE PANCHAYAT,KADALADI TALUK, RAMANATHAPURAM DISTRICT.

SCHEDULE OF JOINERY		
TYPE	DESCRIPTION	SIZE
D1	DOOR	2'-6" X 7'-0"
D2	DOOR	3'-0" X 7'-0"
W1	WINDOW	4'-0" X 4'-0"
W2	WINDOW	2'-0" X 4'-0"
W3	WINDOW	9'-0" X 4'-6"
V1	VENTILATOR	2'-0" X 2'-0"

AREA DETAILS:-

AREA STATEMENT	SQ.FT	SQ.M
TOTAL LAND AREA	4962.00	460.98
PRO., GROUND FLOOR AREA	1997.45	185.57
VACANT LAND	2964.55	275.41

FSI CALCULATION

FSI = $\frac{\text{TOTAL BUILT UP AREA}}{\text{TOTAL PLOT EXTENT}}$









FSI = $\frac{185.57}{460.98} = 0.40\% < 2.0 \%$

APPLICANT :

ENGINEER :

OFFICE USE;

OWNERS : Mr.R.MURUKESAN S/O PALANI CHETTIYAR

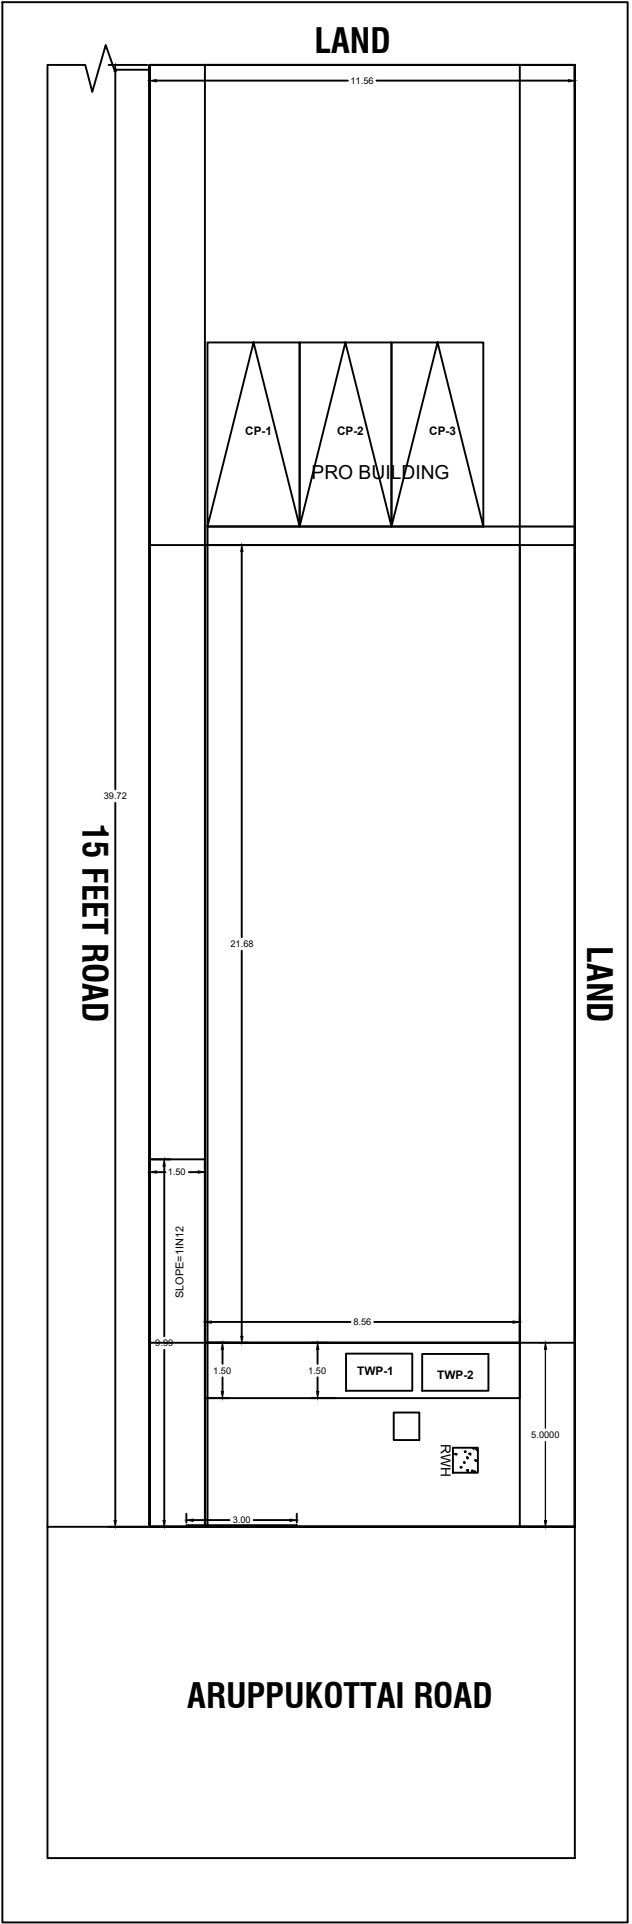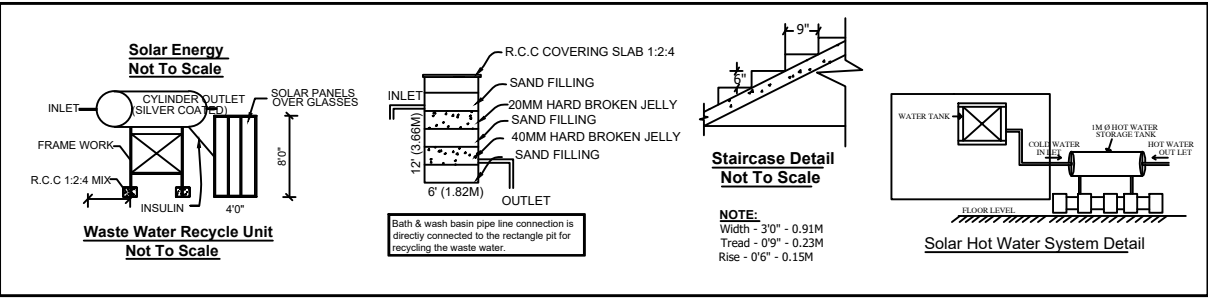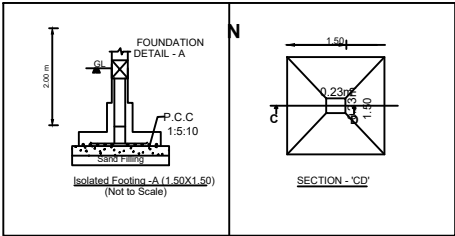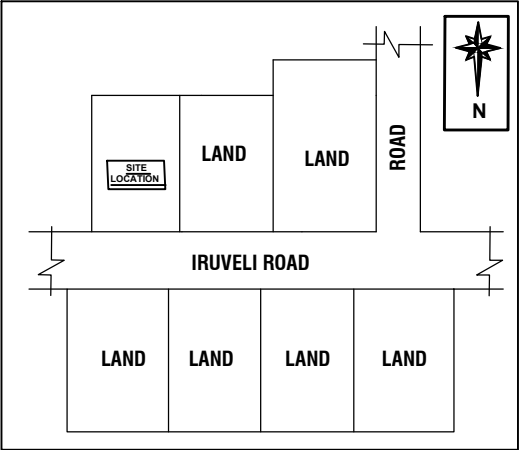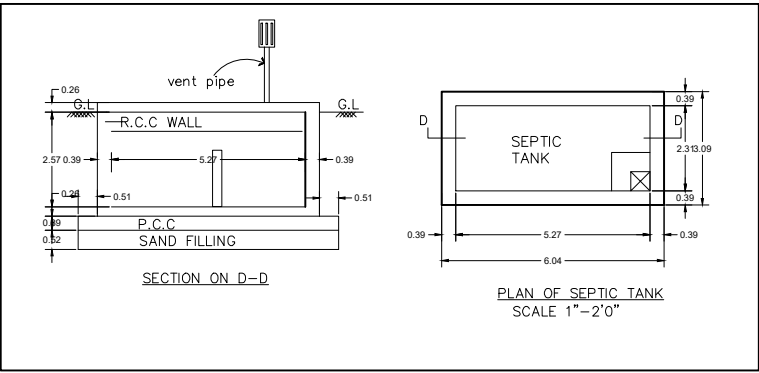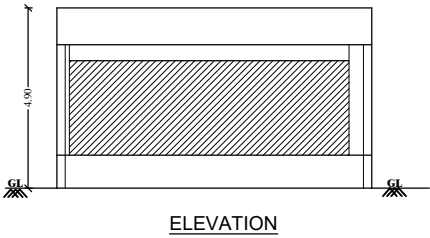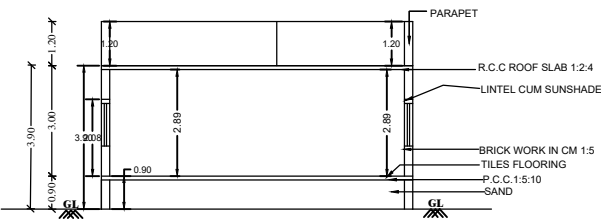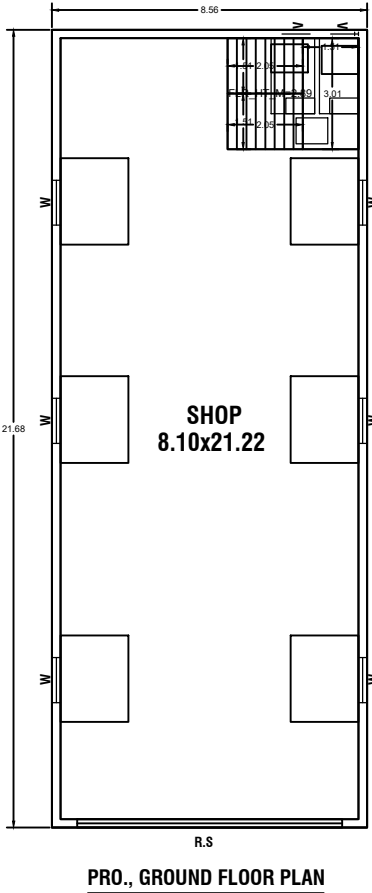

SITE PLAN