



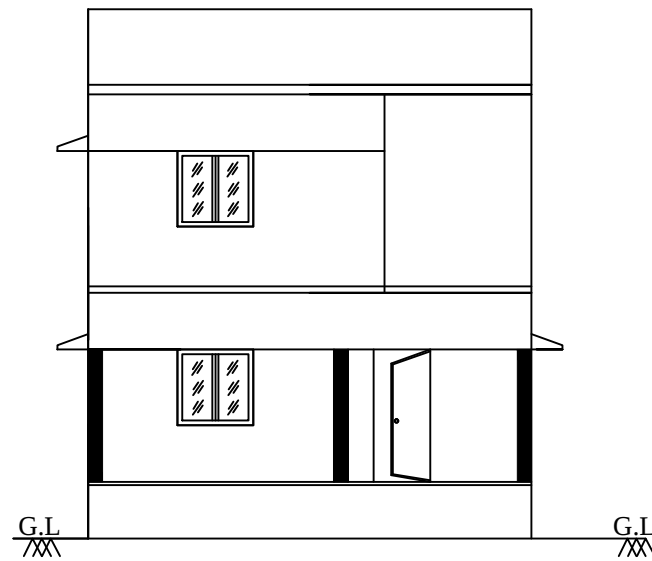


FRONT ELEVATION

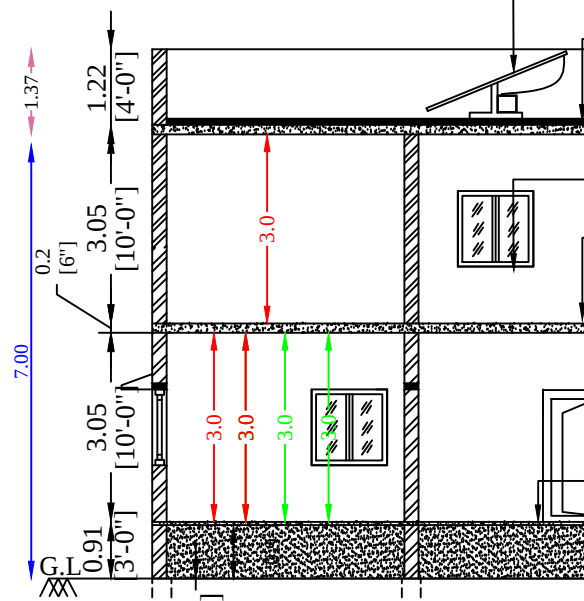

SECTION ON "AB"

Solar water heating of 150.00 litre capacity is to be provided
Providing Weathering Course With Surki & Lime Mortar
Brickwork in CM 1:5 for Parapet Wall
RCC 1:2:4 mix For Roof Slab Concrete 0.15m thick
Solar water heating of 150.00 litre capacity is to be provided
Providing Weathering Course With Surki & Lime Mortar
Brickwork in CM 1:5 for Parapet Wall
RCC 1:2:4 mix For Roof Slab Concrete 0.15m thick
RCC 1:2:4 for Lintel Concrete 0.10m thick
Brickwork in CM 1:5 for Superstructure
PCC flooring concrete 0.10m thick
Earth filling in basement 0.81m thick
RCC Column size 1'x 9"
RCC Column footing
R.C.C. 1:5:10 For Bed concrete

PLAN INFO
PLOT_AREA_M2= 265.00
AS_PER_DOCUMENT = 265.00
SINGLE_FAMILY_BLDG=YES
CRZ=NO
SECURITY_ZONE=NO
WHETHER_GOVT_OR_AIDED_SCHOOL=NO
DISTRICT=RAMANATHAPURAM
TALUK=THIRUVADANAI
JURISDICTION_TYPE=PANCHAYAT
SURVEY_NO= 110/9C
PATTA_NO= 1605
PLOT_NO= NIL
ACCESS_WIDTH_M=9.14
ROAD_WIDTH=5.00
ROAD_LENGTH=12.00
AVG_PLOT_WIDTH= 9.14
AVG_PLOT_DEPTH= 28.96
LAND_USE_ZONE =INDIVIDUAL RESIDENCE
RWL_DECLARED=YES
BUILDING_NEAR_TO_RIVER=NO
AREA_TYPE=OTHERS
BUILDING_NEAR_MONUMENT=NO
BUILDING_NEAR_GOVT_BLDG=NO
NOC_FOR_CONSTRUCTION_NEAR_MONUMENT=NO
NOC_FIRE_DEPT=NO
OSR_APPLICABLE=NO
OSR_SURRENDER=NO
OSR_SURRE_BUYBACK_RETAIN=BUYBACK
PREMIUM_FSI_REQUIRED=NO
IS_APPROVED_LAYOUT=NO
IS_SWIMMING_POOL_EXISTS=NO
IF_HERITAGE_TOWN_LESS_THAN_1KM_RADIUS=NO
FMB_OR_PLR = 265.00
AS_AT_SITE = 264.91

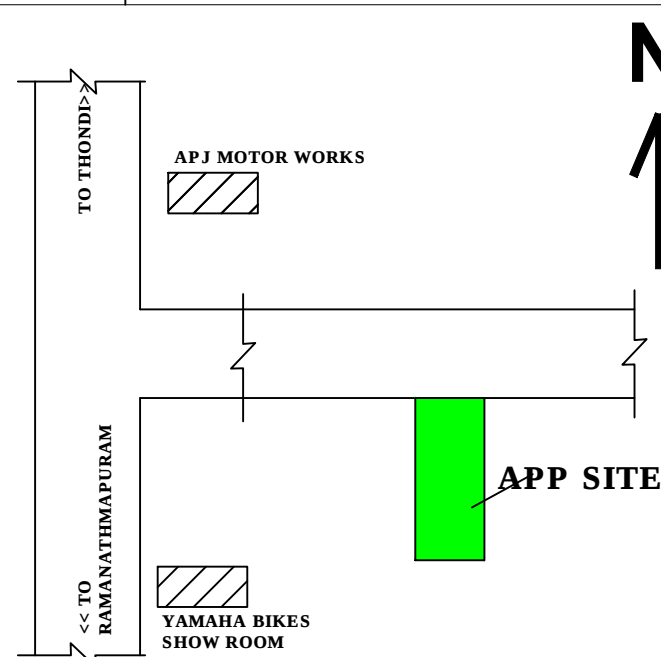

KEY PLAN

PLAN SHOWING THE PROPOSED CONSTRUCTION OF RCC ROOF RESIDENTIAL BUILDING AT GROUND & FIRST FLOOR, IN G.R MANAI S.F.NO:110/9C, (OLD S.F.NO:110/9) NAMBUTHALAI VILLAGE & PANCHAYAT, THIRUVADANAI TALUK, RAMANATHAPURAM DISTRICT.

APPLICANT:

Mr.M.MOHAMED THASLIM S/o.Mr.MOHAMED ZAFARULLAKHAN.

S.No	DESCRIPTION	Sq.M	Sq.Ft
1	AREA OF THE SITE	265.00	2850.00
2	PLINTH AREA OF THE PROPOSED RCC BUILDING IN GROUND FLOOR	104.10	1120.52
3	PLINTH AREA OF THE PROPOSED RCC BUILDING IN FIRST FLOOR	104.10	1120.52
4	AREA OF THE OPEN SPACE	160.67	1729.48
5	TOTAL PLINTH AREA OF THE PROPOSED RCC BUILDING IN GROUND & FIRST FLOOR	208.20	2241.04
6	CARPET AREA OF THE PROPOSED RCC BUILDING IN GROUND & FIRST FLOOR	166.56	1792.83

JOINERIES:

DOOR	MD	- 1.22 X 2.13
DOOR	D	- 0.91 X 2.13
DOOR	D1	- 0.76 X 2.13
WINDOW	W1	- 1.22 X 1.22
WINDOW	W2	- 0.91 X 1.22
OPENING	O	- 0.91 X 2.13
VENTILATOR	V	- 0.91 X 0.76

மற்றும் வளர்ப்போம் மழை பெறுவோம்...!



SCALE :- 1 : 100
ALL DIMENSIONS ARE IN METRE & FEET
ALL ROOMS ARE HAVING SUFFICIENT VENTILATION

INDEX:

1. APPLICANT SITE BOUNDARY SHOWN IN - [Green Line]
2. PROPOSED RCC BUILDING SHOWN IN - [Red Line]
3. EXISTING ROAD SHOWN IN - [Yellow Line]
4. RAINWATER HARVESTING SYSTEM - [Blue Line]

APPLICANT



REGISTERED ENGINEER

A. John Prabhakaran
Er. A. JOHN PRABHAKARAN,
B.E(Civil),C.C.E.I.,A.M.I.E.,RE-II,
CHARTERED CIVIL ENGINEER,
DTCP REGISTERED ENGINEER,
DTCP Reg. No. RE/Gr.II/02/2023.
G.F-1, C.K.Mangalam, Matha Complex,
Ramanathapuram-623402. 9962898074


KA.MI.KU.SAKULHAMID
9.15
[30'-0"]

RABIKA BEEVI

VATUDABEEVI

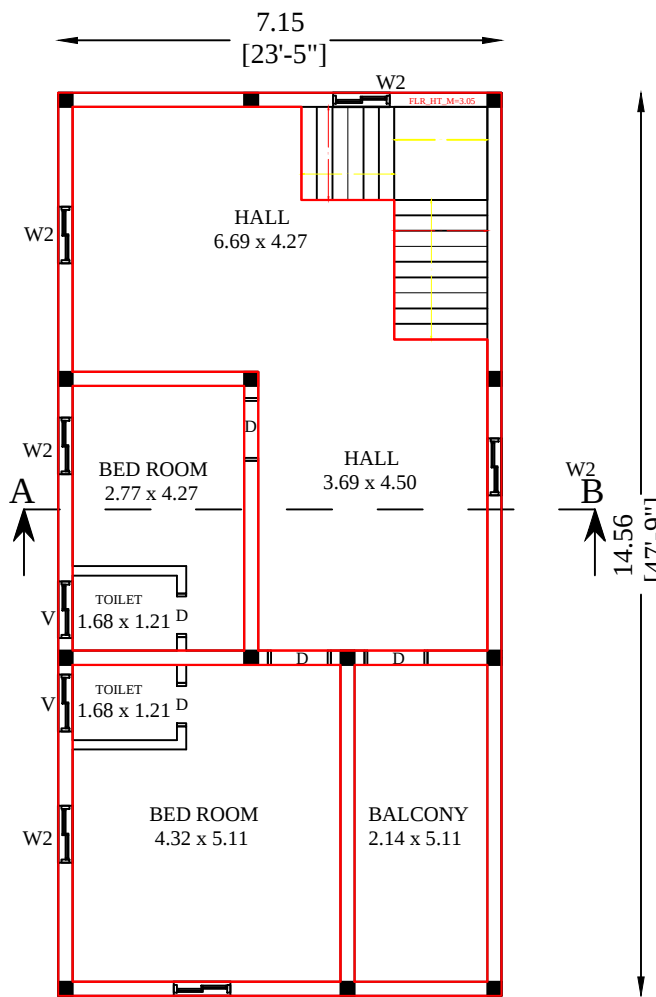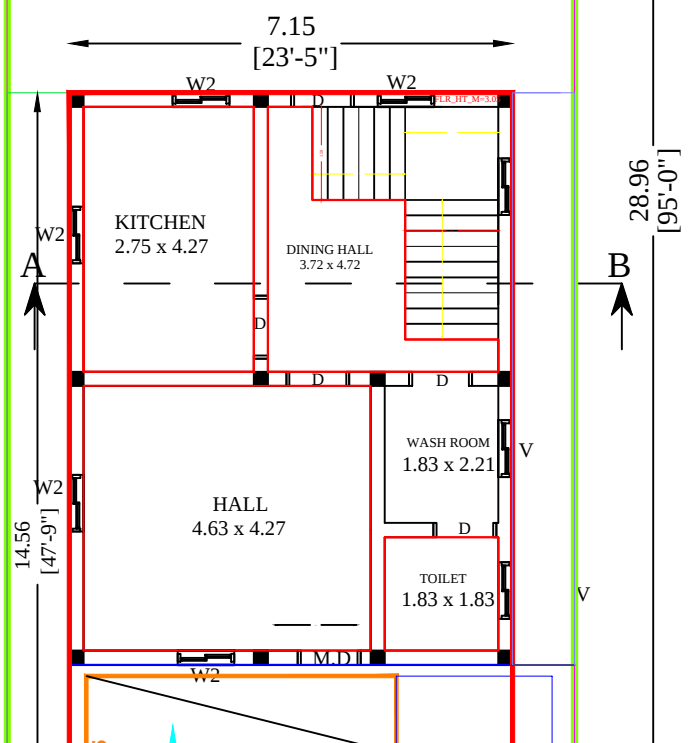

FIRST FLOOR

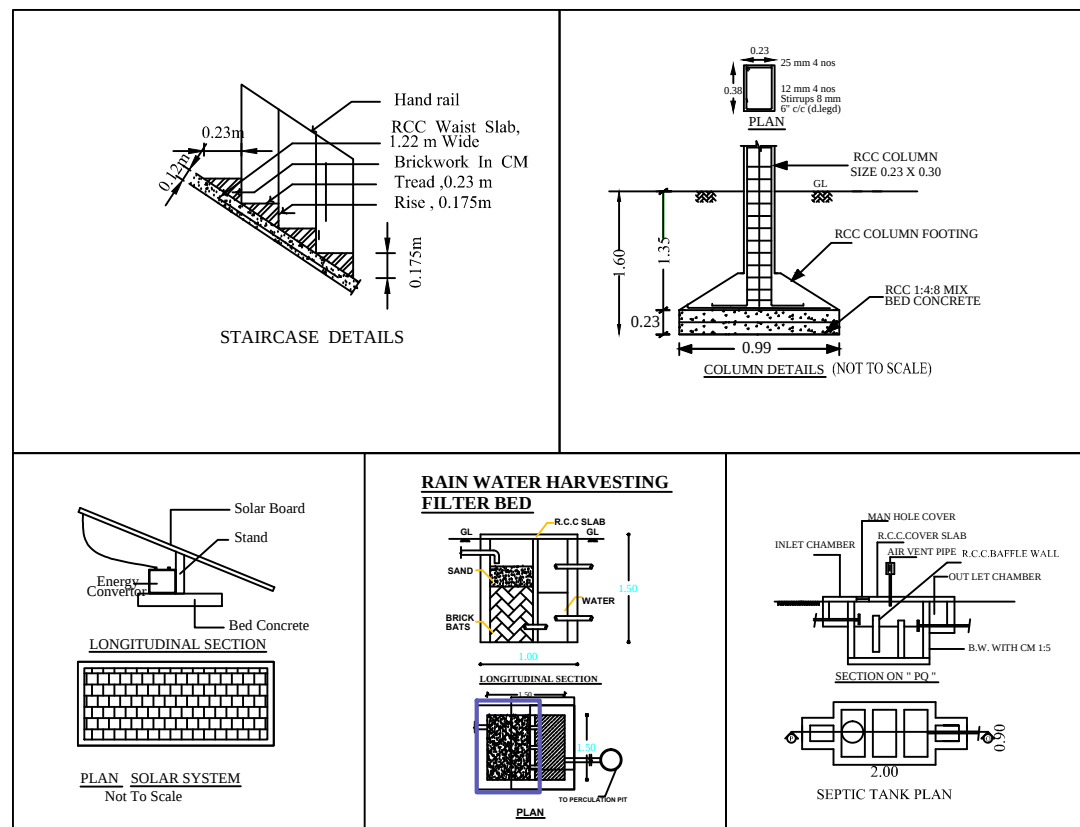

ATH WAY

SITE PLAN & GROUND FLOOR PLAN
(SCALE 1:100)