
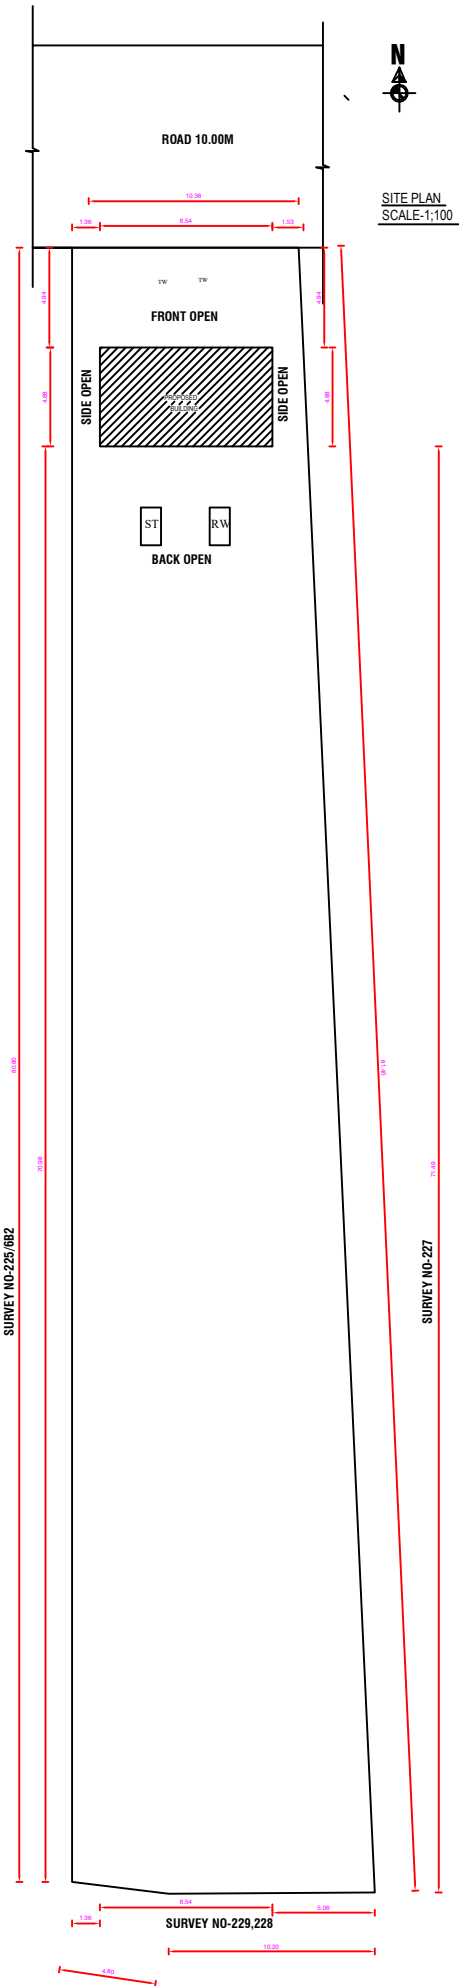
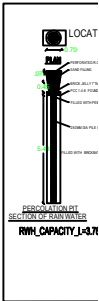
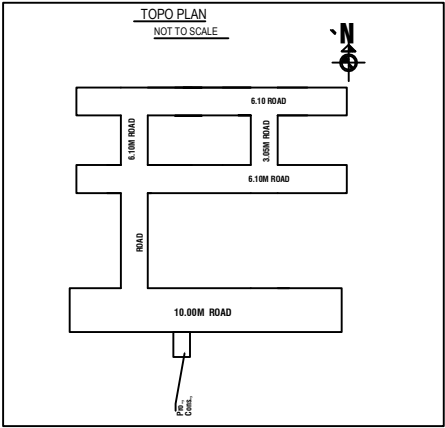
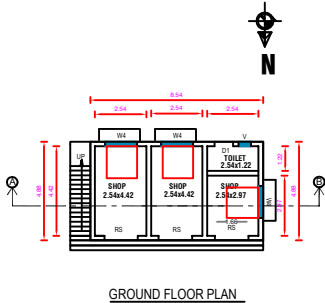


PLAN SHOWING THE PROPOSED CONSTRUCTION OF SHOPS BUILDING FOR GROUND FLOOR, IN SURVEY NO-225/6B1,PATTA NO-2709,VENTHONI VILLAGE & PANCHAYAT, PARAMAKUDI UNION,RAMANATHAPURAM DISTIRCT, OWNER.MR.P.MURUGESAN S/O-POOTHAN

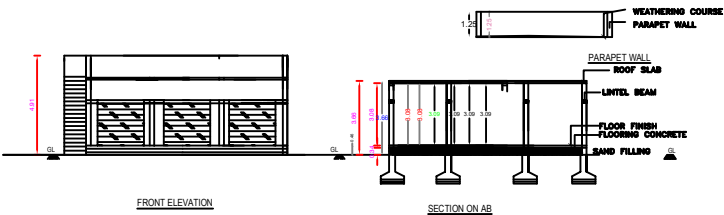

SPECIFICATIONS:-

ALL DETAILS ARE AS SHOWN IN SECTION ON ---- "K-A"

JOINERIES :-

RS----	ROLLING SHUTTER	4'0" X 7'0"	1.66 X 2.13
D ----	DOOR	3'3" X 7'0"	0.99 X 2.13
D1 ---	DOOR	2'6" X 7'0"	0.76 X 2.13
W ----	WINDOW	5'0" X 4'6"	1.52 X 1.37
V ----	VENTILATOR	3'0" X 2'0"	0.91 X 0.60
GW ----	GLASS WINDOW	3'3" X 10'0"	1.00 X 3.05
G.D ----	GRILL DOOR	4'0" X 7'0"	1.22 X 2.13
G.D1 --	GRILL DOOR	3'3" X 7'0"	0.99 X 2.13

AREA DETAILS :-

	Sq.ft.	Sq.mt.
PLOT AREA (AS PER DOC)	11437.88	1063.00
PLOT AREA (AS PER FMB/SITE)	11437.88	1063.00
PROPOSED GROUND FLOOR	448.37	41.67
OPEN SPACE AREA	10989.51	1021.33

FLOOR SPACE INDEX =TOTAL FLOOR AREA / SITE AREA

= 41.67 / 1063.00 = 0.039

PLOT COVERAGE = GROUND FLOOR / SITE AREA

=41.67/ 1063.00 x100 = 3.92 %

TWO WHEELER PARKING REQUIRED - 2 NO

EXISTING DEMOILSHING AREA - NIL Sq.m NIL Sq.ft

LEGEND :-

OWNER'S BOUNDARY SHOWN IN GREEN----

PROPOSED CONSTRUCTION SHOWN IN RED:-----

EXISTING ROAD SHOWN IN YELLOW:-----

APPLICANT :-

OWNER.MR.P.MURUGESAN S/O-POOTHAN

REGISTERED ENGINEER :-

Signature of M. SIVAKUMAR, Eng Grade - III REG. No. 19482/2020(MH001) SRI SUNDAR CONSTRUCTIONS 3/508-C, Sreenidhya Complex 1st Floor, Paramakudi - 623703 Cell : 94430 94311, 70106 41315

M.SIVAKUMAR REG-NO-134/LS/2020/00001 PARAMAKUDI-623707-RAMNAD DIST. CELL NO-9443094311,7010641315