

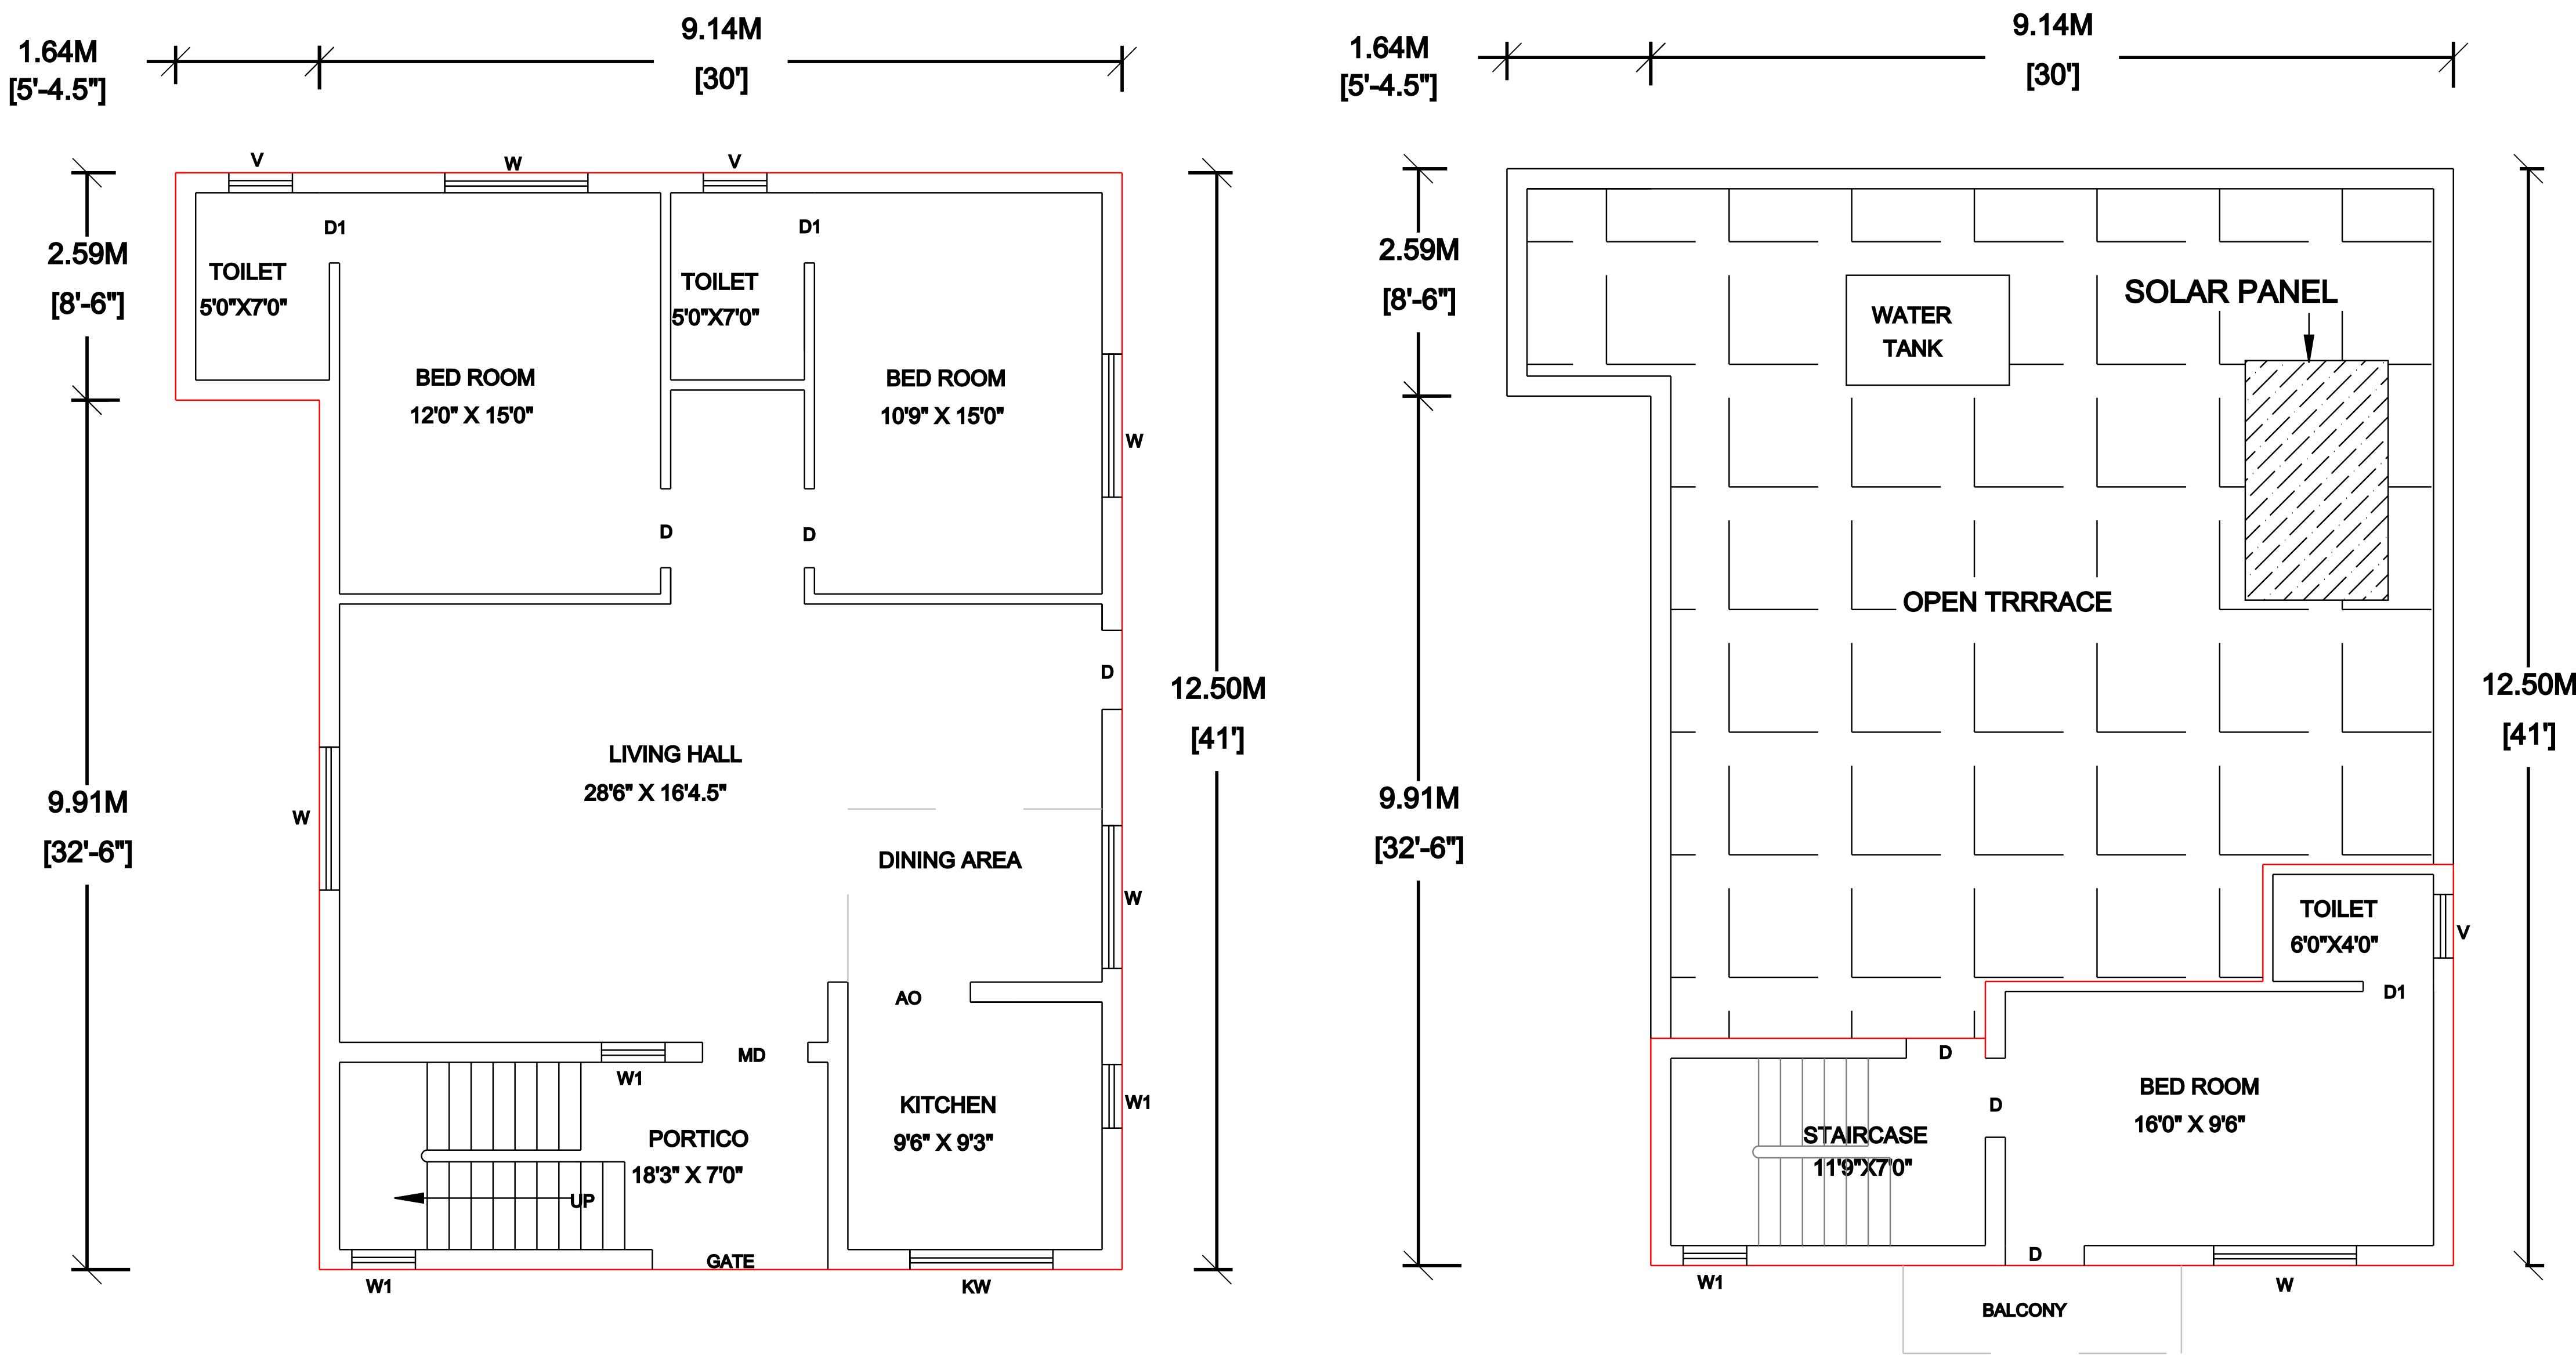
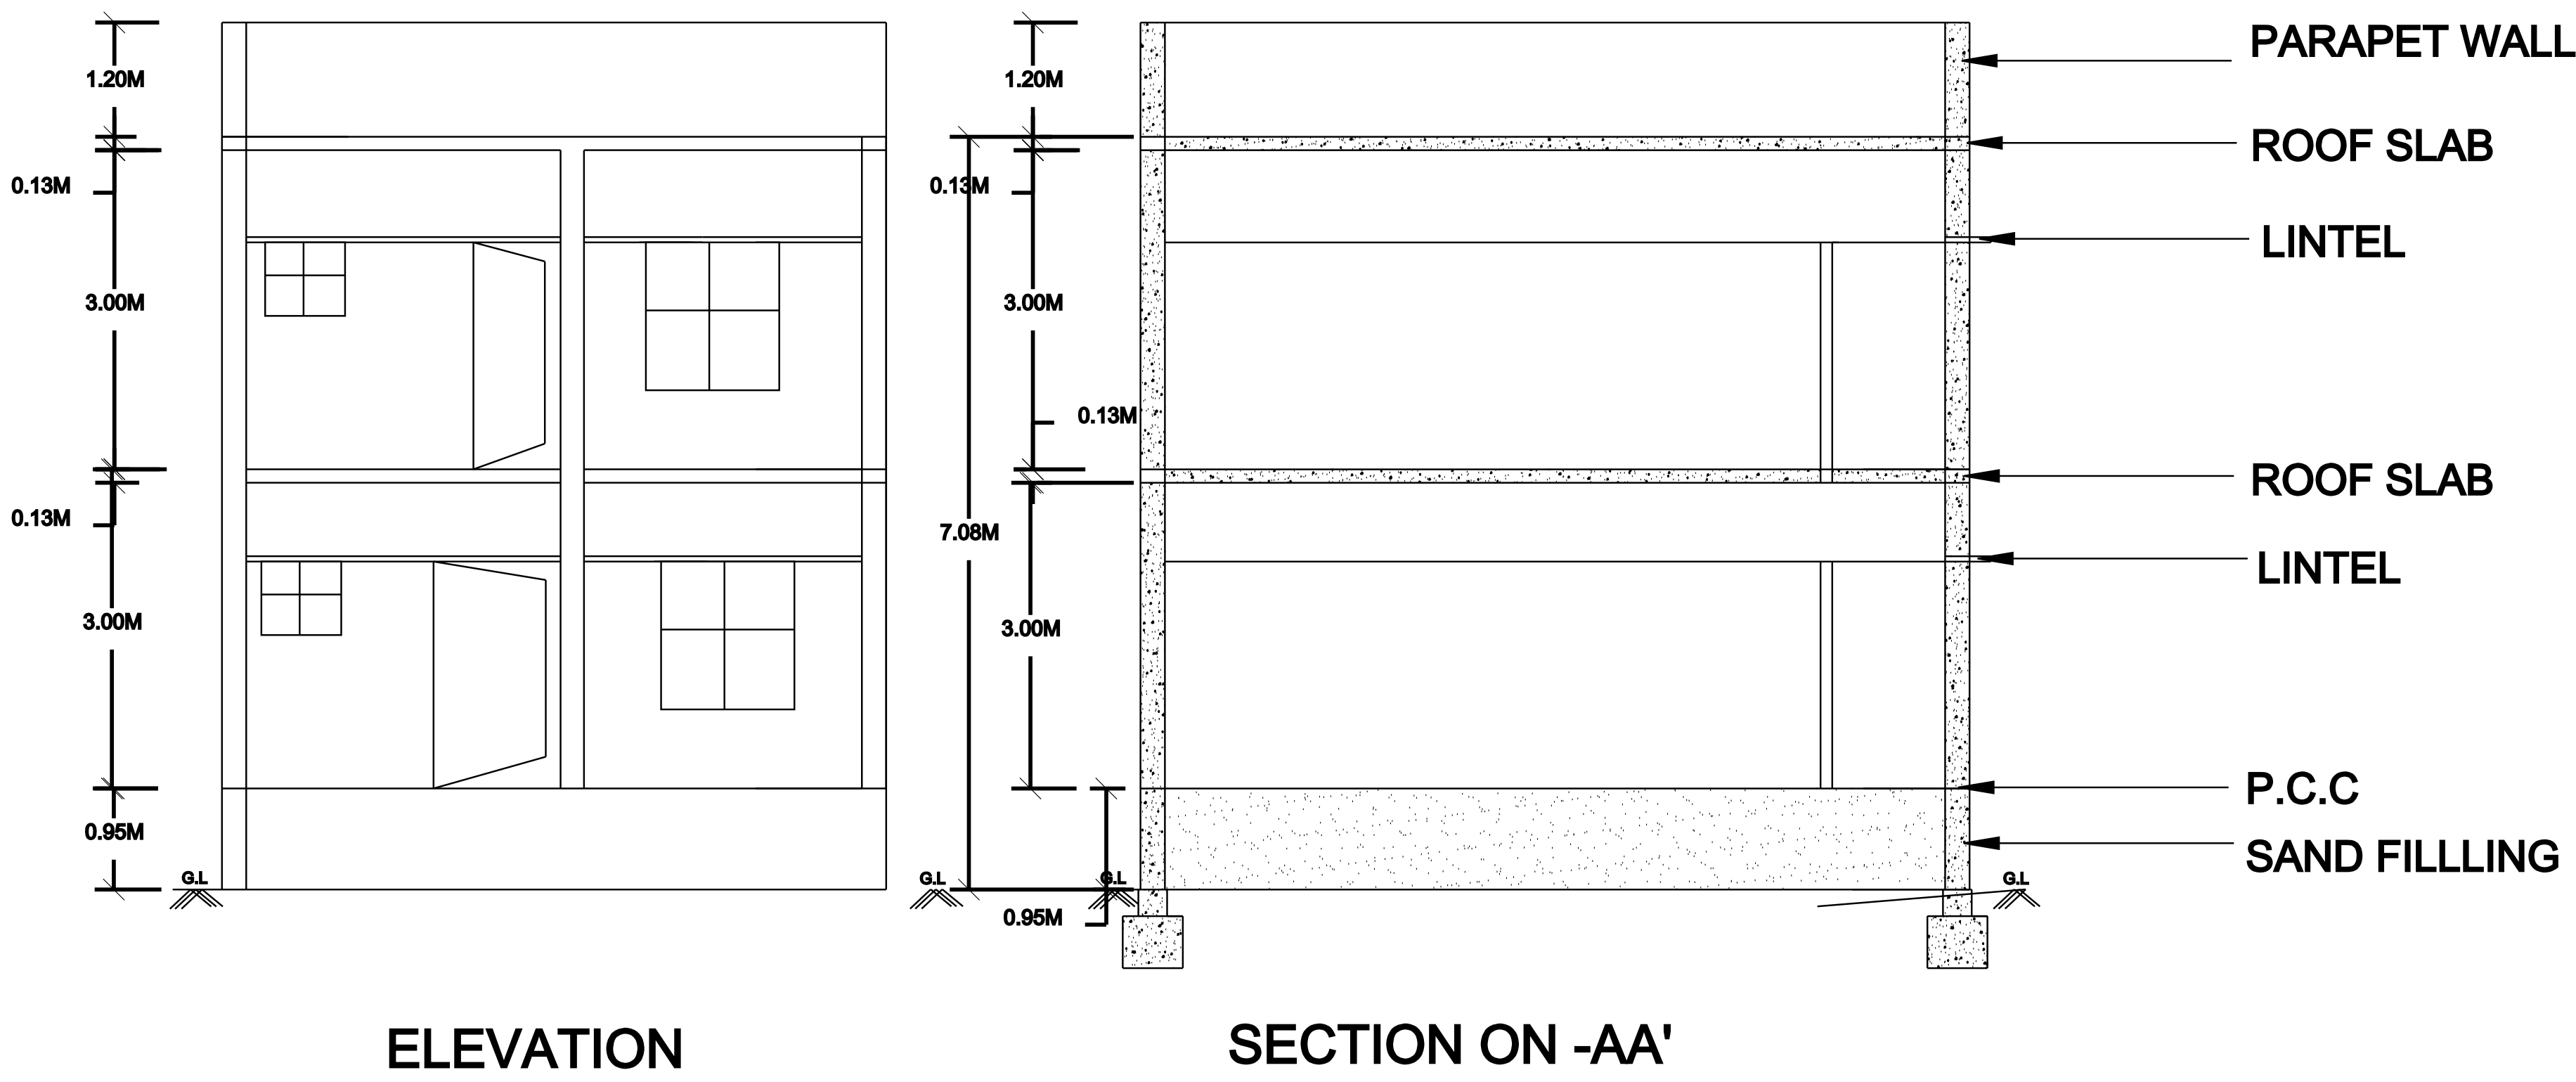


PLAN SHOWING THE PROPOSED CONSTRUCTION OF RESIDENTIAL BUILDING AT OLD G.R.SURVEY NO : 110/746C, 110/746C3
NEW G.R.SURVEY NO: 110/746C3B, PATTA NO : 1857, THIRUVADANAI PANCHAYAT UNION,NAMBUTHALAI GROUP,
NAMBUTHALAI VILLAGE, NAMBUTHALAI RURAL PANCHAYAT, THIRUVADANAI TALUK- RAMANATHAPURAM DISTRICT.


APPLICANT / OWNER NAME : Mrs. KAVITHA W/O RAGURAJAN

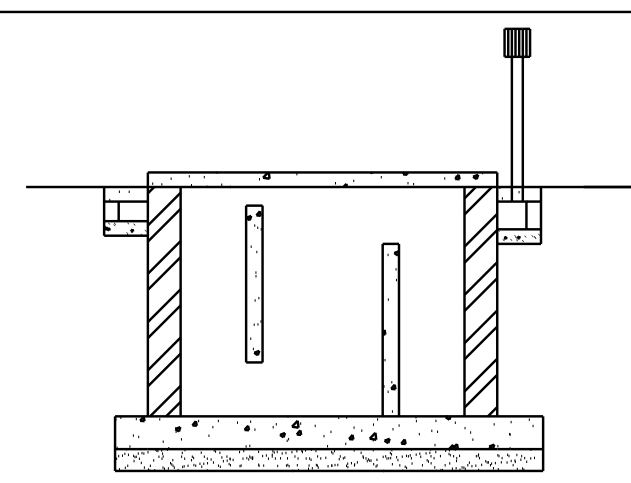


SITE PLAN
(NOT TO SCALE)

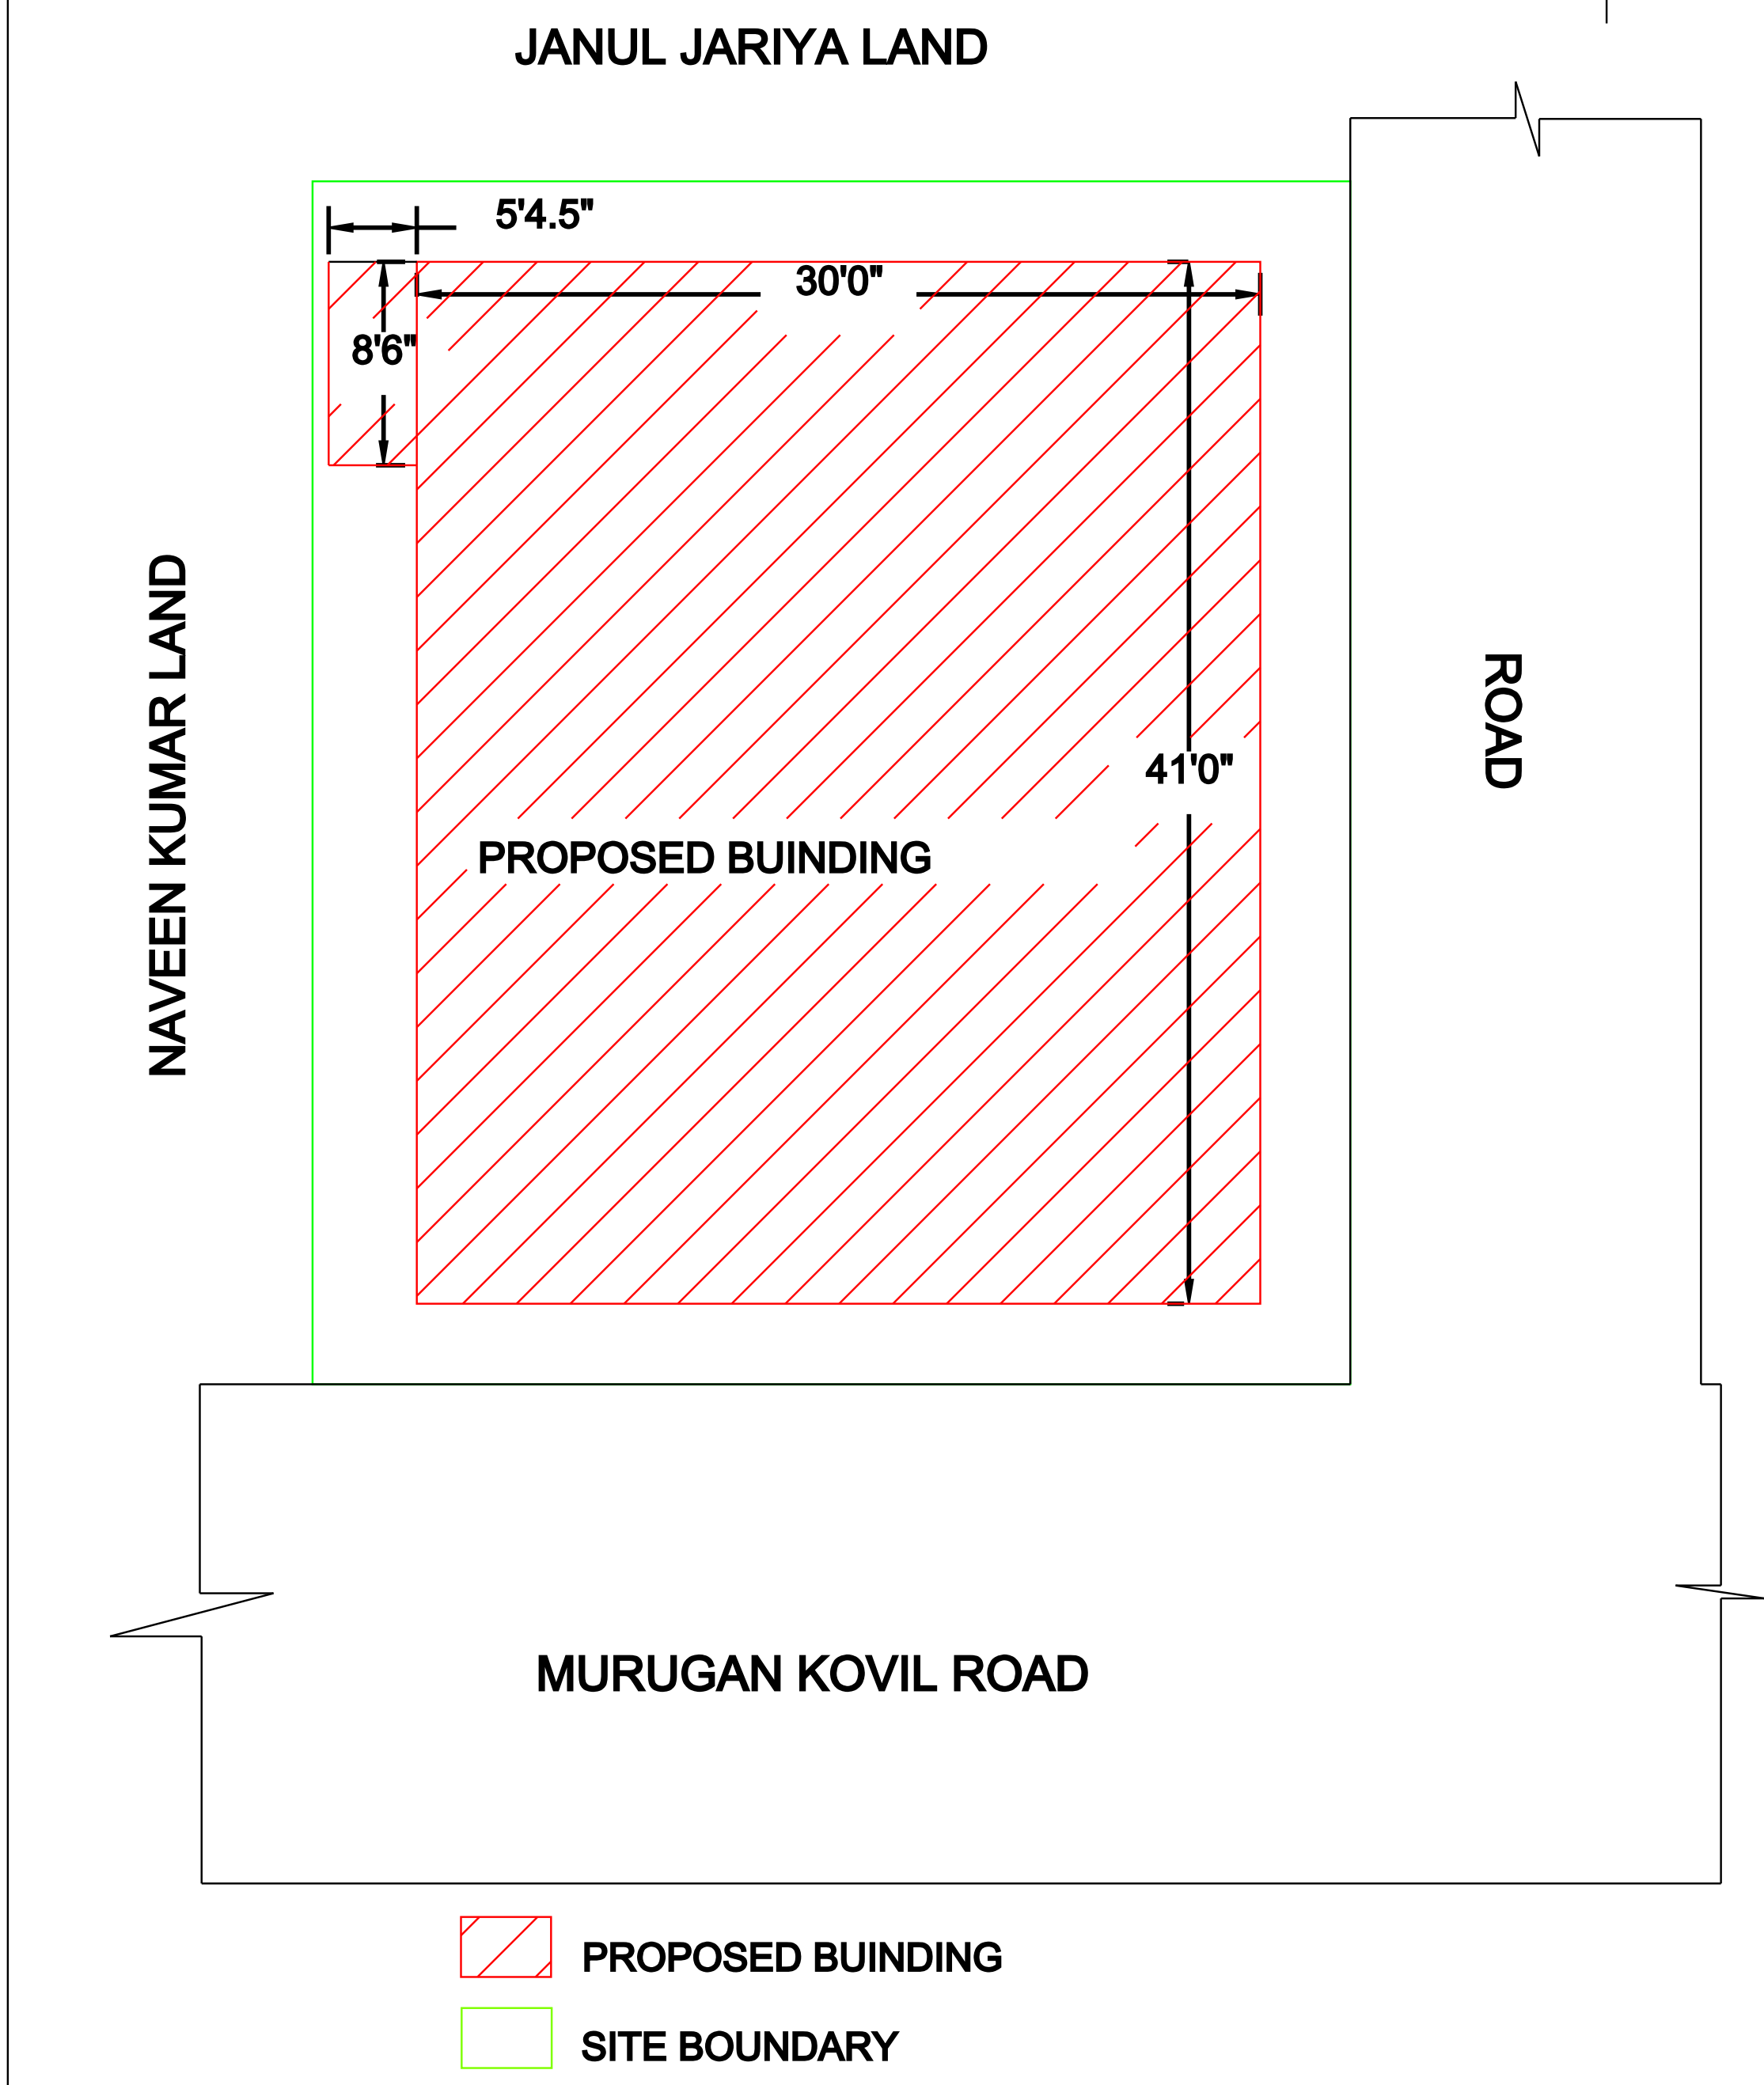


SEPTIC TANK DETAILS

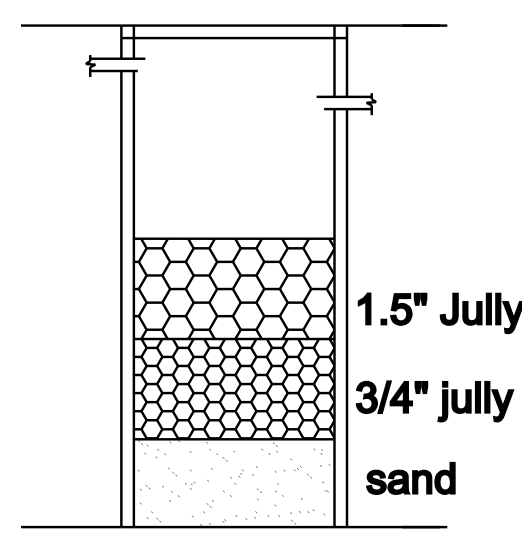

RAIN WATER
HARVESTING TANK

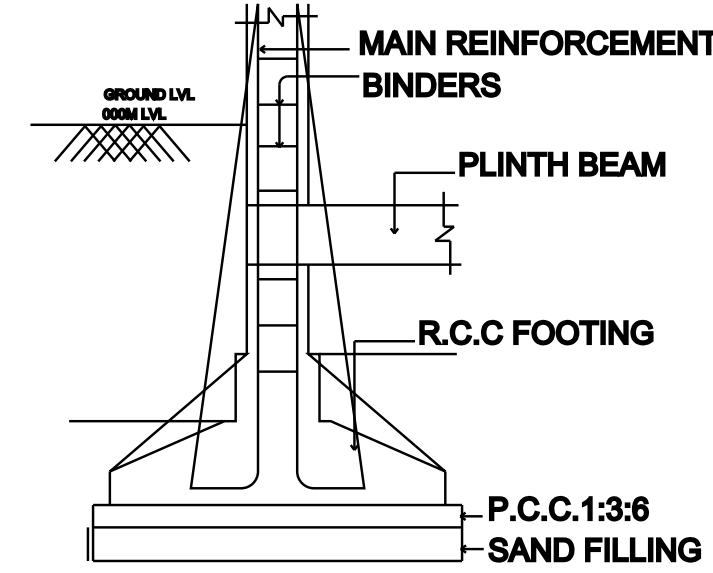

TYPICAL SECTION OF
FOOTING

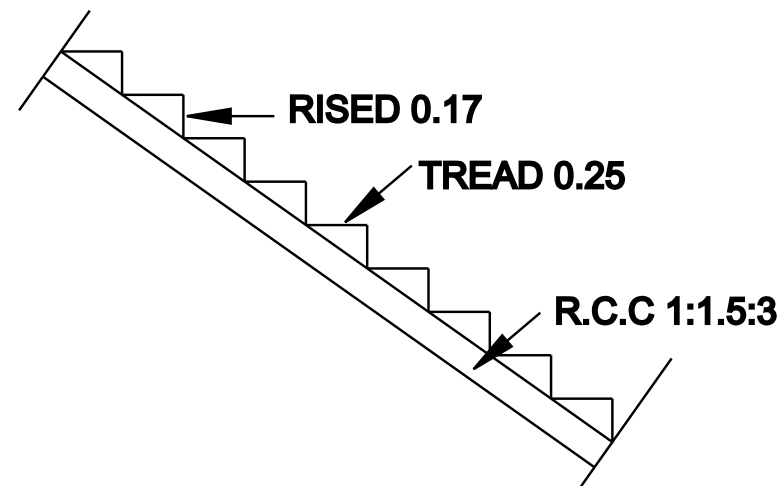

STAIRCASE DETAILS

AREA STATEMENT

DESCRIPTION	SQ.FT	SQ.M
SITE EXTENT	1753.12	162.87
PRO.GROUND FLOOR	1275.64	118.51
PRO.FIRST FLOOR	323.24	30.03
PRO.SECOND FLOOR	-----	-----
OPEN SPACE	477.48	44.35

TOTAL FSI AREA : 148.54 SQ.M

SCHEDULE OF JOINERIES

TYPE	DESCRIPTION	SIZE
MD	MAIN DOOR	1.00X2.13
D1	DOOR	0.91X2.13
D2	DOOR	0.76X2.13
W	WINDOW	1.52X1.52
KW	KITCHEN WINDOW	1.52X0.91
V	VENTILATOR	0.91X0.61

APPLICANT / OWNER SIGNATURE

KAVITHA

REGISTERED ENGINEER


Er. T. MUTHU KUMAR
B.E., (Civil), M.E., (Structural),
Licensed Engineer
Regn No : 660/2017-18
Thendi, Ramanathapuram L.
Call : 9750246040, 7708012512