



PLAN SHOWING THE PROPOSED CONSTRUCTION OF GROUND FLOOR,COMMERCIAL BUILDING AT S.NO:170/3C2A & 170/9A1A1,PLOT NO:79,80,ALAGANKULAM VILLAGE AND PANCHAYAT,MANDAPAM UNION,RAMANATHAPURAM DISTRICT.,


OWNER NAME : Mrs.KALAIMATHI

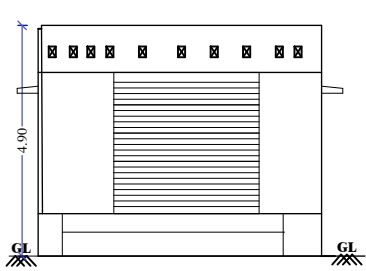





ELEVATION

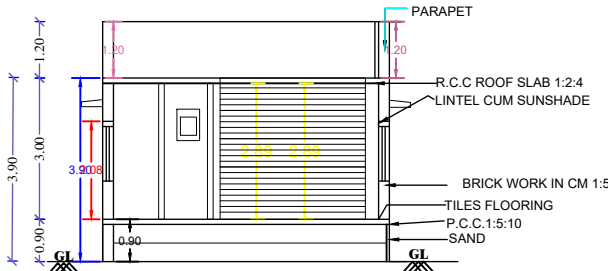

SECTION ON A-B

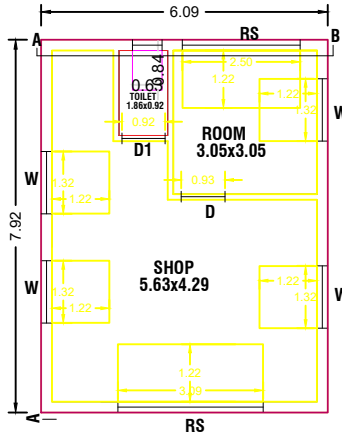

GROUND FLOOR PLAN

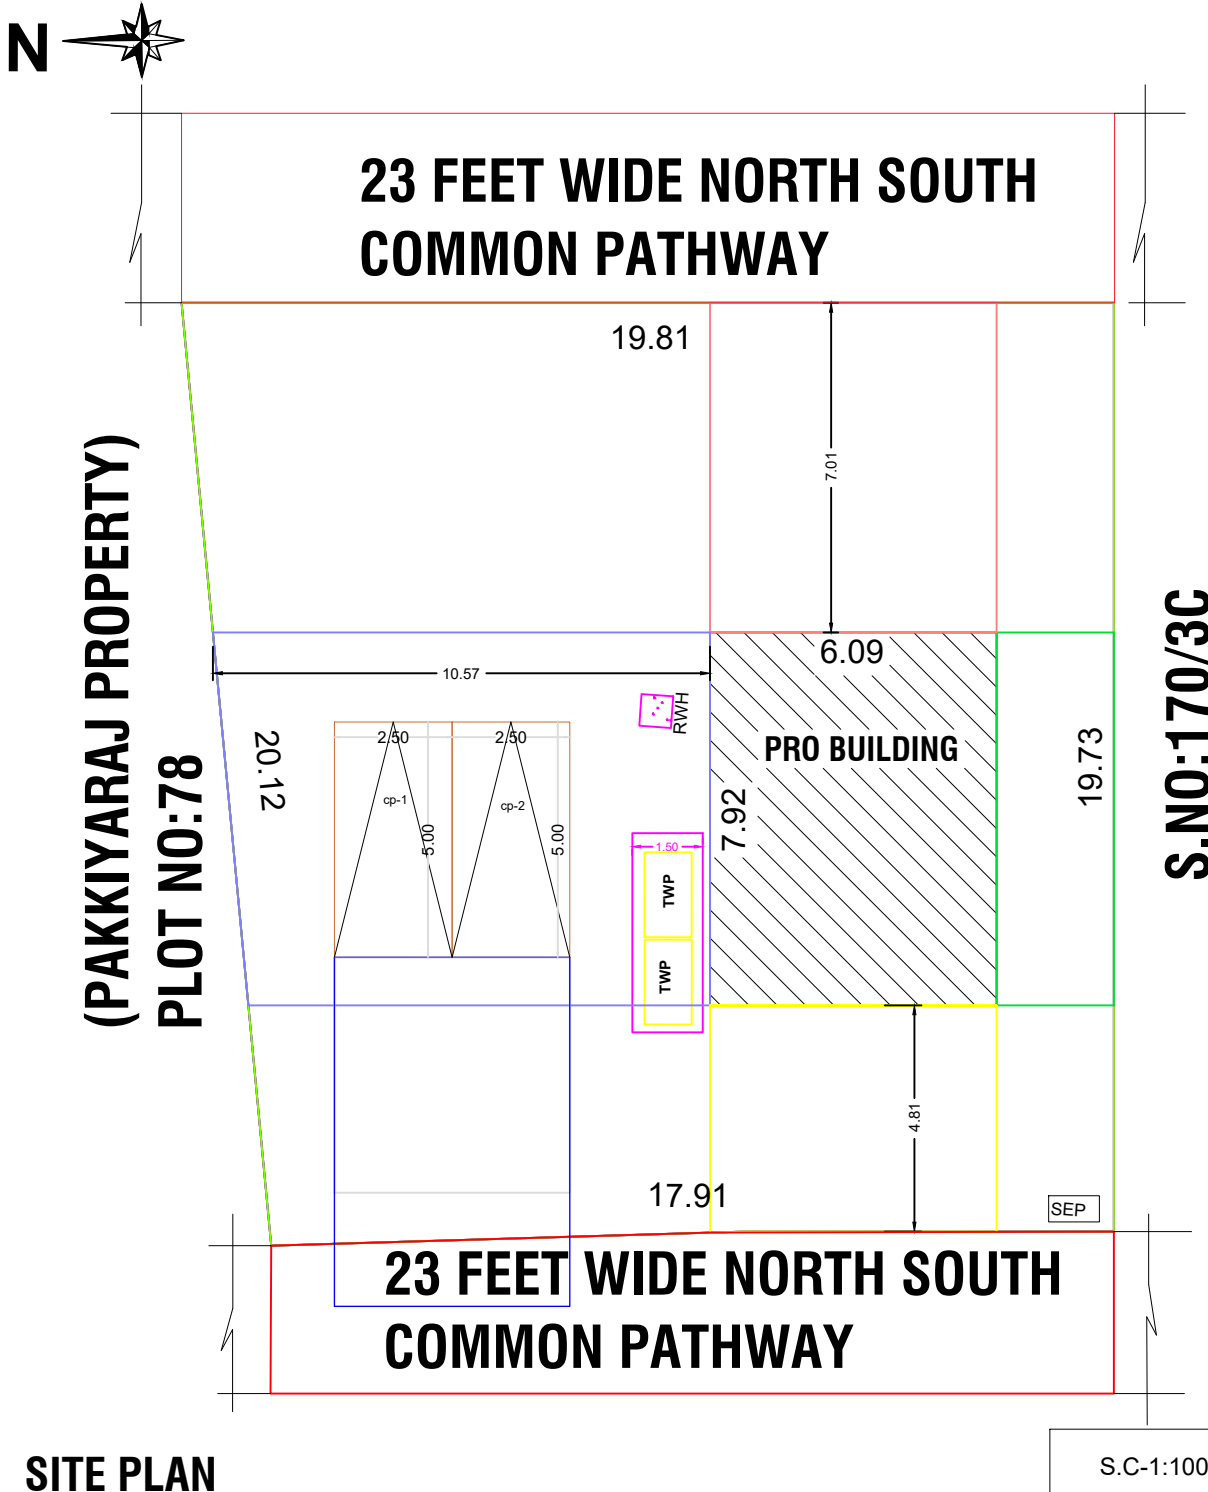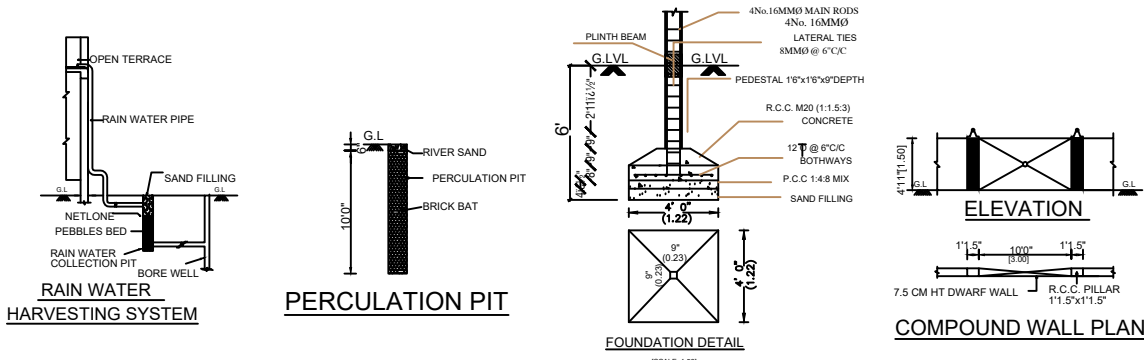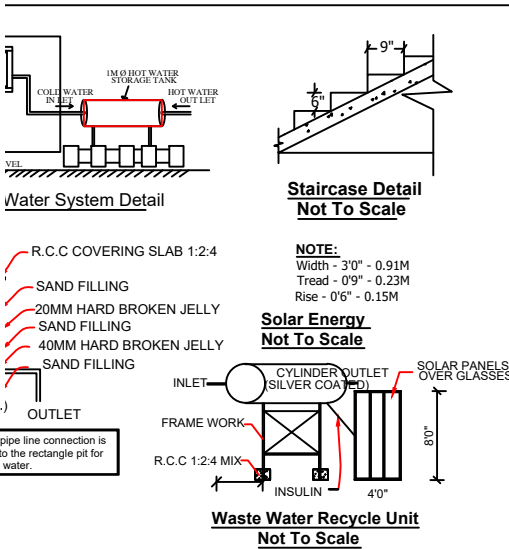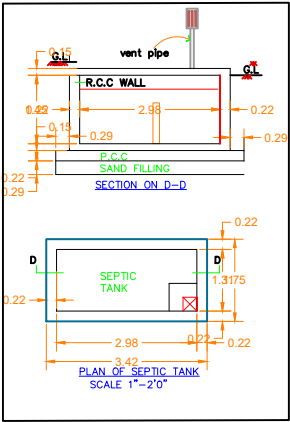

SCHEDULE OF JOINERY		
TYPE	DESCRIPTION	SIZE
V	VENTILATION	0.60M X 0.90M
RS	ROLLING SHUTTER	1.82M X 2.10M
w	WINDOW	1.22M X 1.37M

AREA DETAILS:-

AREA STATEMENT	SQ.FT	SQ.M
SITE AREA:		
AS PER DOCUMENT	4050.23	376.28
AS PER SITE	4050.23	376.28
AS PER PATTA	-	-
COMMERCIAL GROUND FLOOR AREA	519.14	48.23
VACANT LAND	3531.09	328.05

FSI CALCULATION

FSI = $\frac{\text{TOTAL BUILT UP AREA}}{\text{TOTAL PLOT EXTENT}}$

FSI = $\frac{48.23}{376.28} = 0.13\% < 2.0\%$


PARKING PROVIDED:

NO OF TWO WHEELER PARKING:2 NOS
NO OF CAR PARKING:2 NOS

APPLICANT :



ENGINEER :

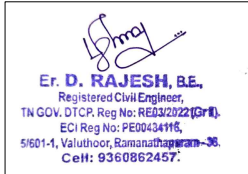

OFFICE USE;