



PLAN SHOWING THE PROPOSED CONSTRUCTION OF R.C.C TERRACED RESIDENTIAL BUILDING IN GROUND FLOOR,
AT OLD S.F NO: 576/1A, NEW S.F NO: 576/1A9A1A1, PLOT NO: 18, ANANDALAI VILLAGE PANCHAYAT,
WALAJA TALUK, RANIPET DISTRICT. SCALE : 1INCH = 8FEET (OR) 1CM=1M

FILE-8-434

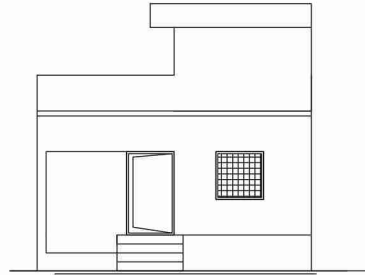


ELEVATION

OWNER NAME: Mr.K.VINOTHRAJ

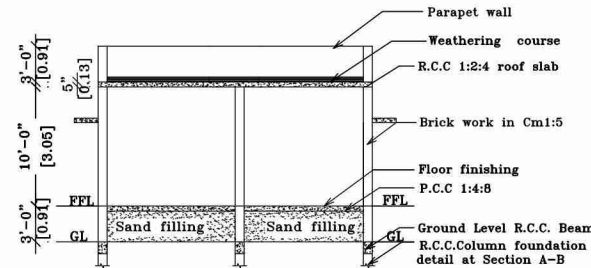


SECTION ON 'SS'

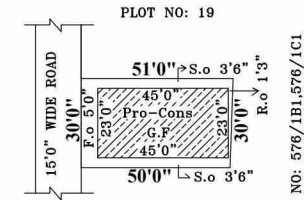


PLOT NO: 17

SITE PLAN


SCALE: 1INCH=33FEET

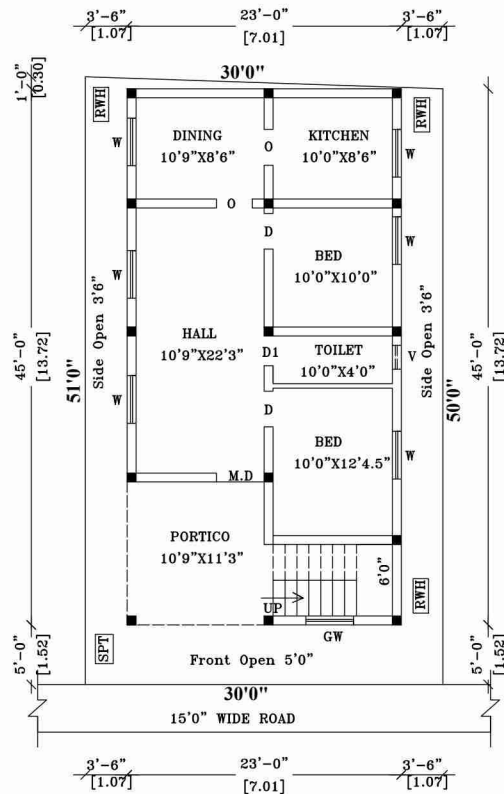


GROUND FLOOR PLAN

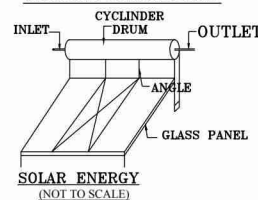

COLUMN DETAILS


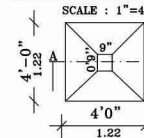


PLAN

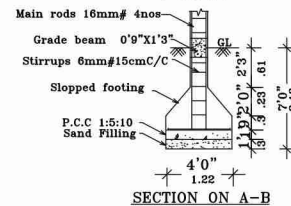


SECTION ON A-B

SEPTIC TANK DETAILS

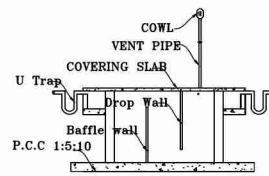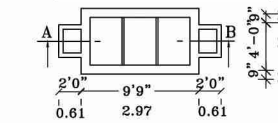

Using 'U'typetrap 2 Nos in inlet, outlet
Vent pipe will be covered with
Mosquito proof covering net in

STAIRCASE	FT	M
STAIRWIDTH	3'0"	0.91m
TREAD	0'10"	0.25m
RISE	0'7"	0.17m

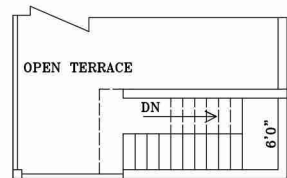

OPEN TERRACE

HEAD ROOM PLAN

RAIN WATER HARVEST UNIT



5NOS OF RWH UNIT WITH SIZE
4'0" x 4'0" x 8'0" USING 150MM DIA
PVC PIPE WITH NECESSARY FITTINGS.

AREA DETAILS	SQ.FT.	SQ.MT.
TOTAL AREA OF THE SITE	1515.00	140.74
PROPOSED BUILDING IN G.F	1035.00	96.15
HEAD ROOM	86.25	8.01
OPEN SPACE	480.00	44.59

JOINERIES	FT	M
M.D DOOR	3'6" X 7'0"	1.06 X 2.13
D DOOR	3'3" X 7'0"	1.00 X 2.13
D1 DOOR	2'6" X 7'0"	0.76 X 2.13
W WINDOW	4'0" X 4'6"	1.21 X 1.38
V VENTILATOR	3'0" X 2'0"	0.91 X 0.61
GW GRILLWINDOW	4'0" X 4'6"	1.21 X 1.38

LEGEND

OWNER'S BOUNDARY SHOWN IN GREEN	☐
PROPOSED CONSTRUCTION SHOWN IN RED	☐
EXISTING ROAD SHOWN IN YELLOW	☐

APPLICANT'S SIGNATURE

S. SETHAR, D.C.E.
REGISTERED ENGINEER G-III
Regd. No. RE/032/019/VCMC
'ANNAI ARUL COMPLEX'
27/10, 6th West Cross Road,
Gandhi Nagar, VELLURE - 632 006.
Cell : 93606 21174

OFFICE USE

ENGINEER