

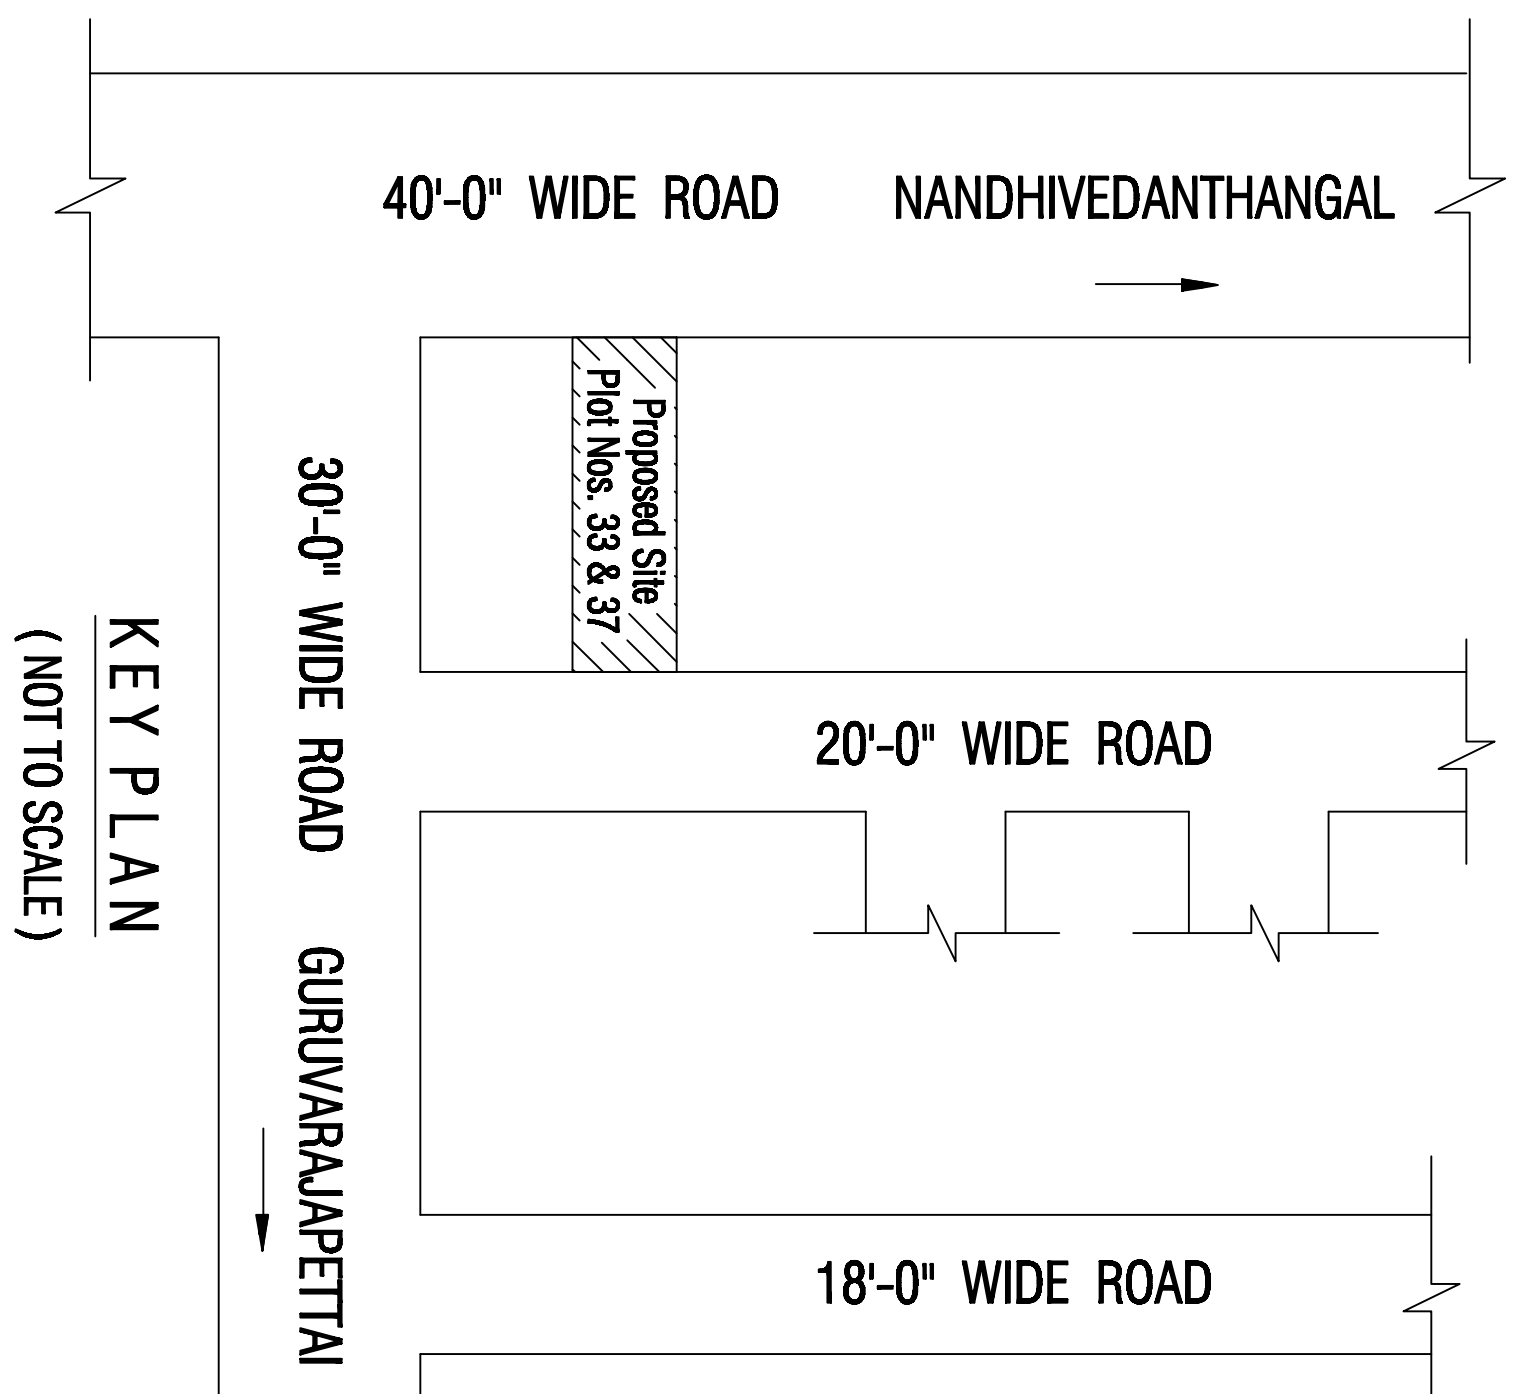
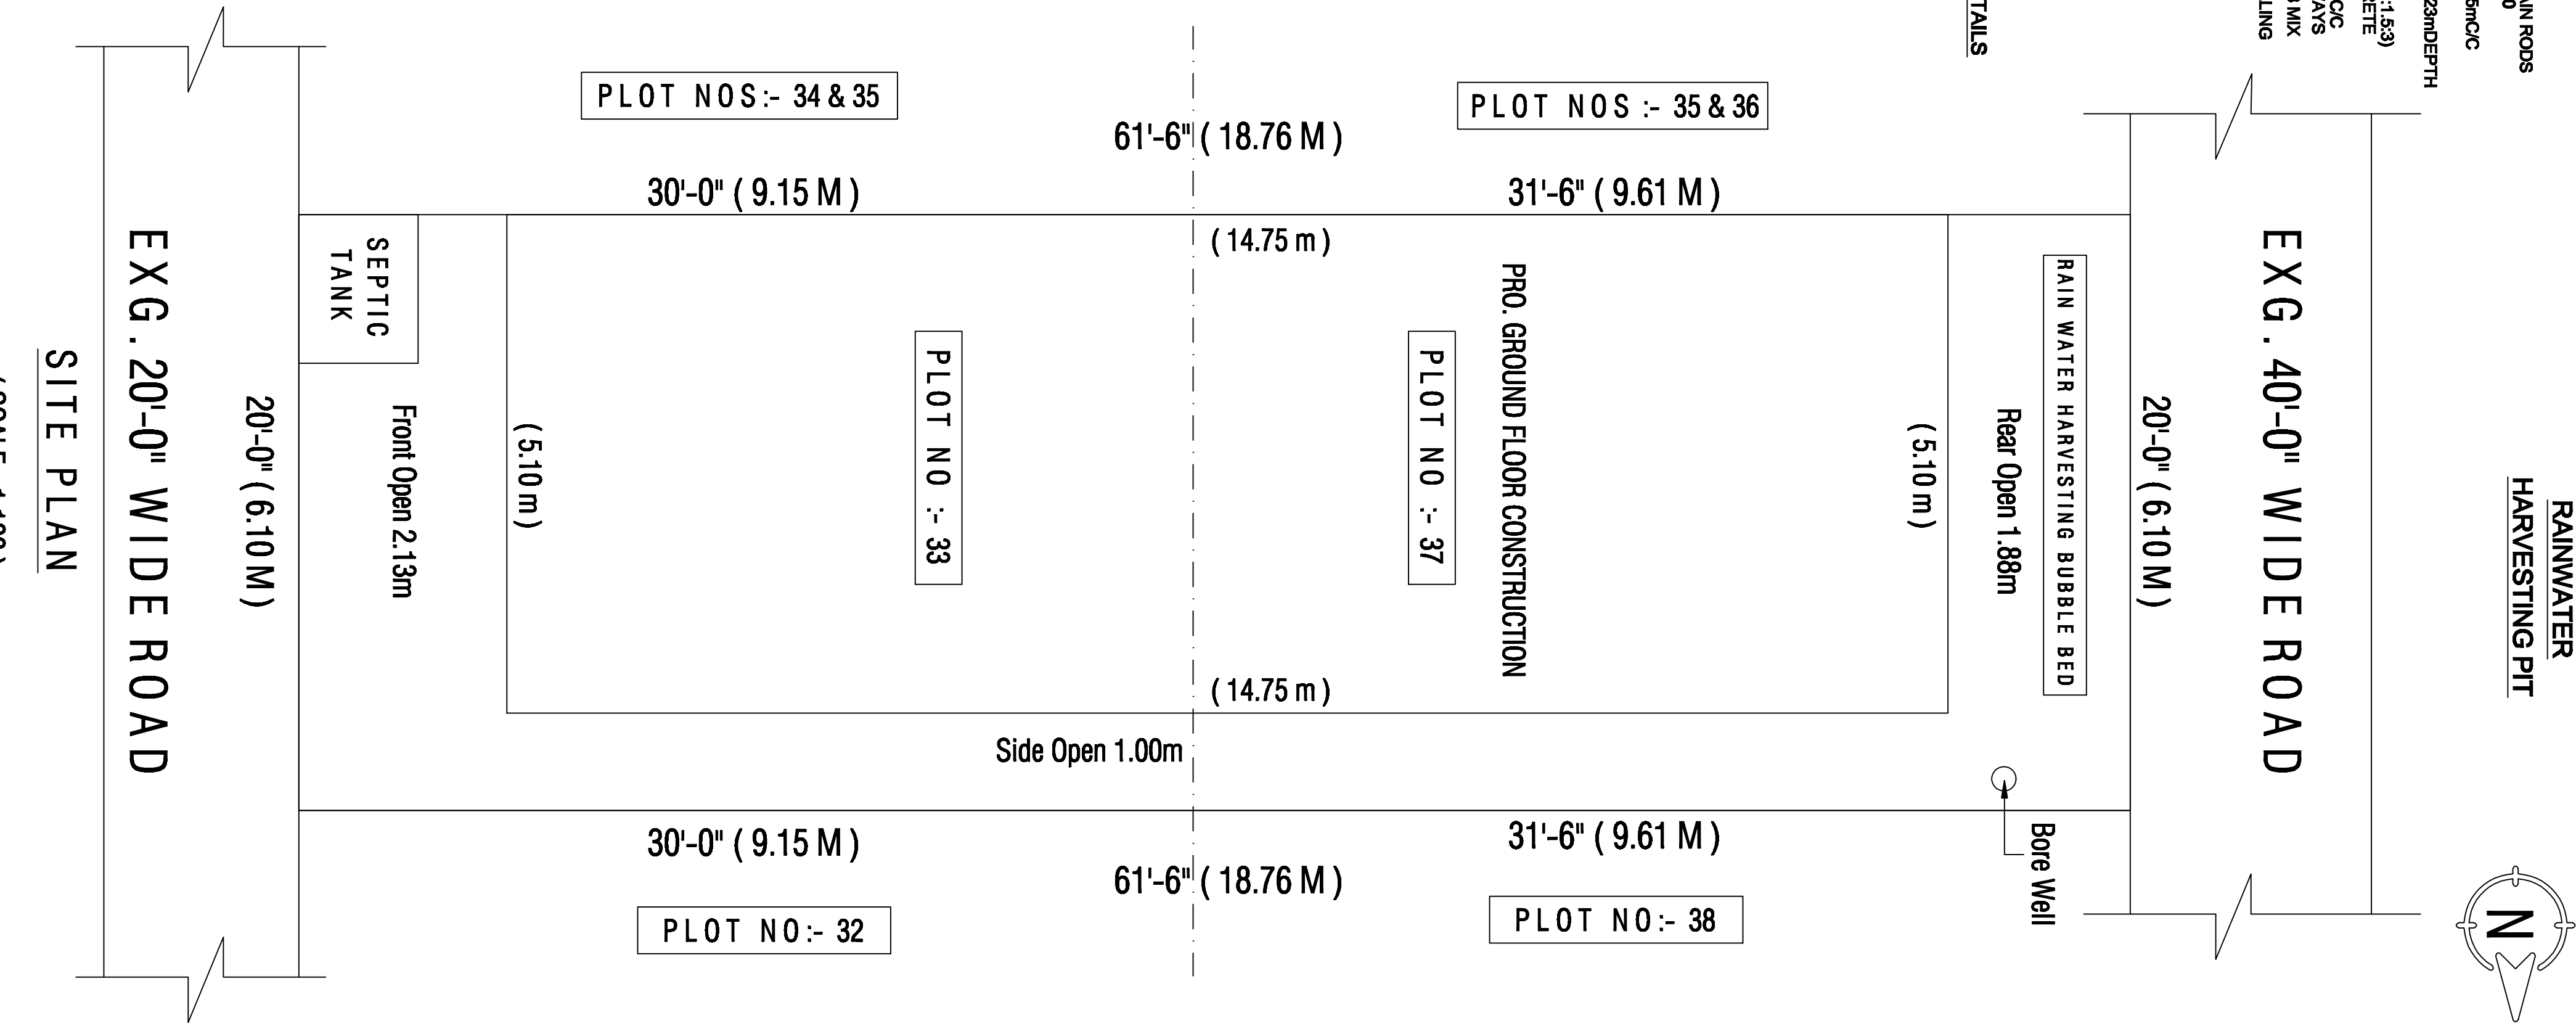
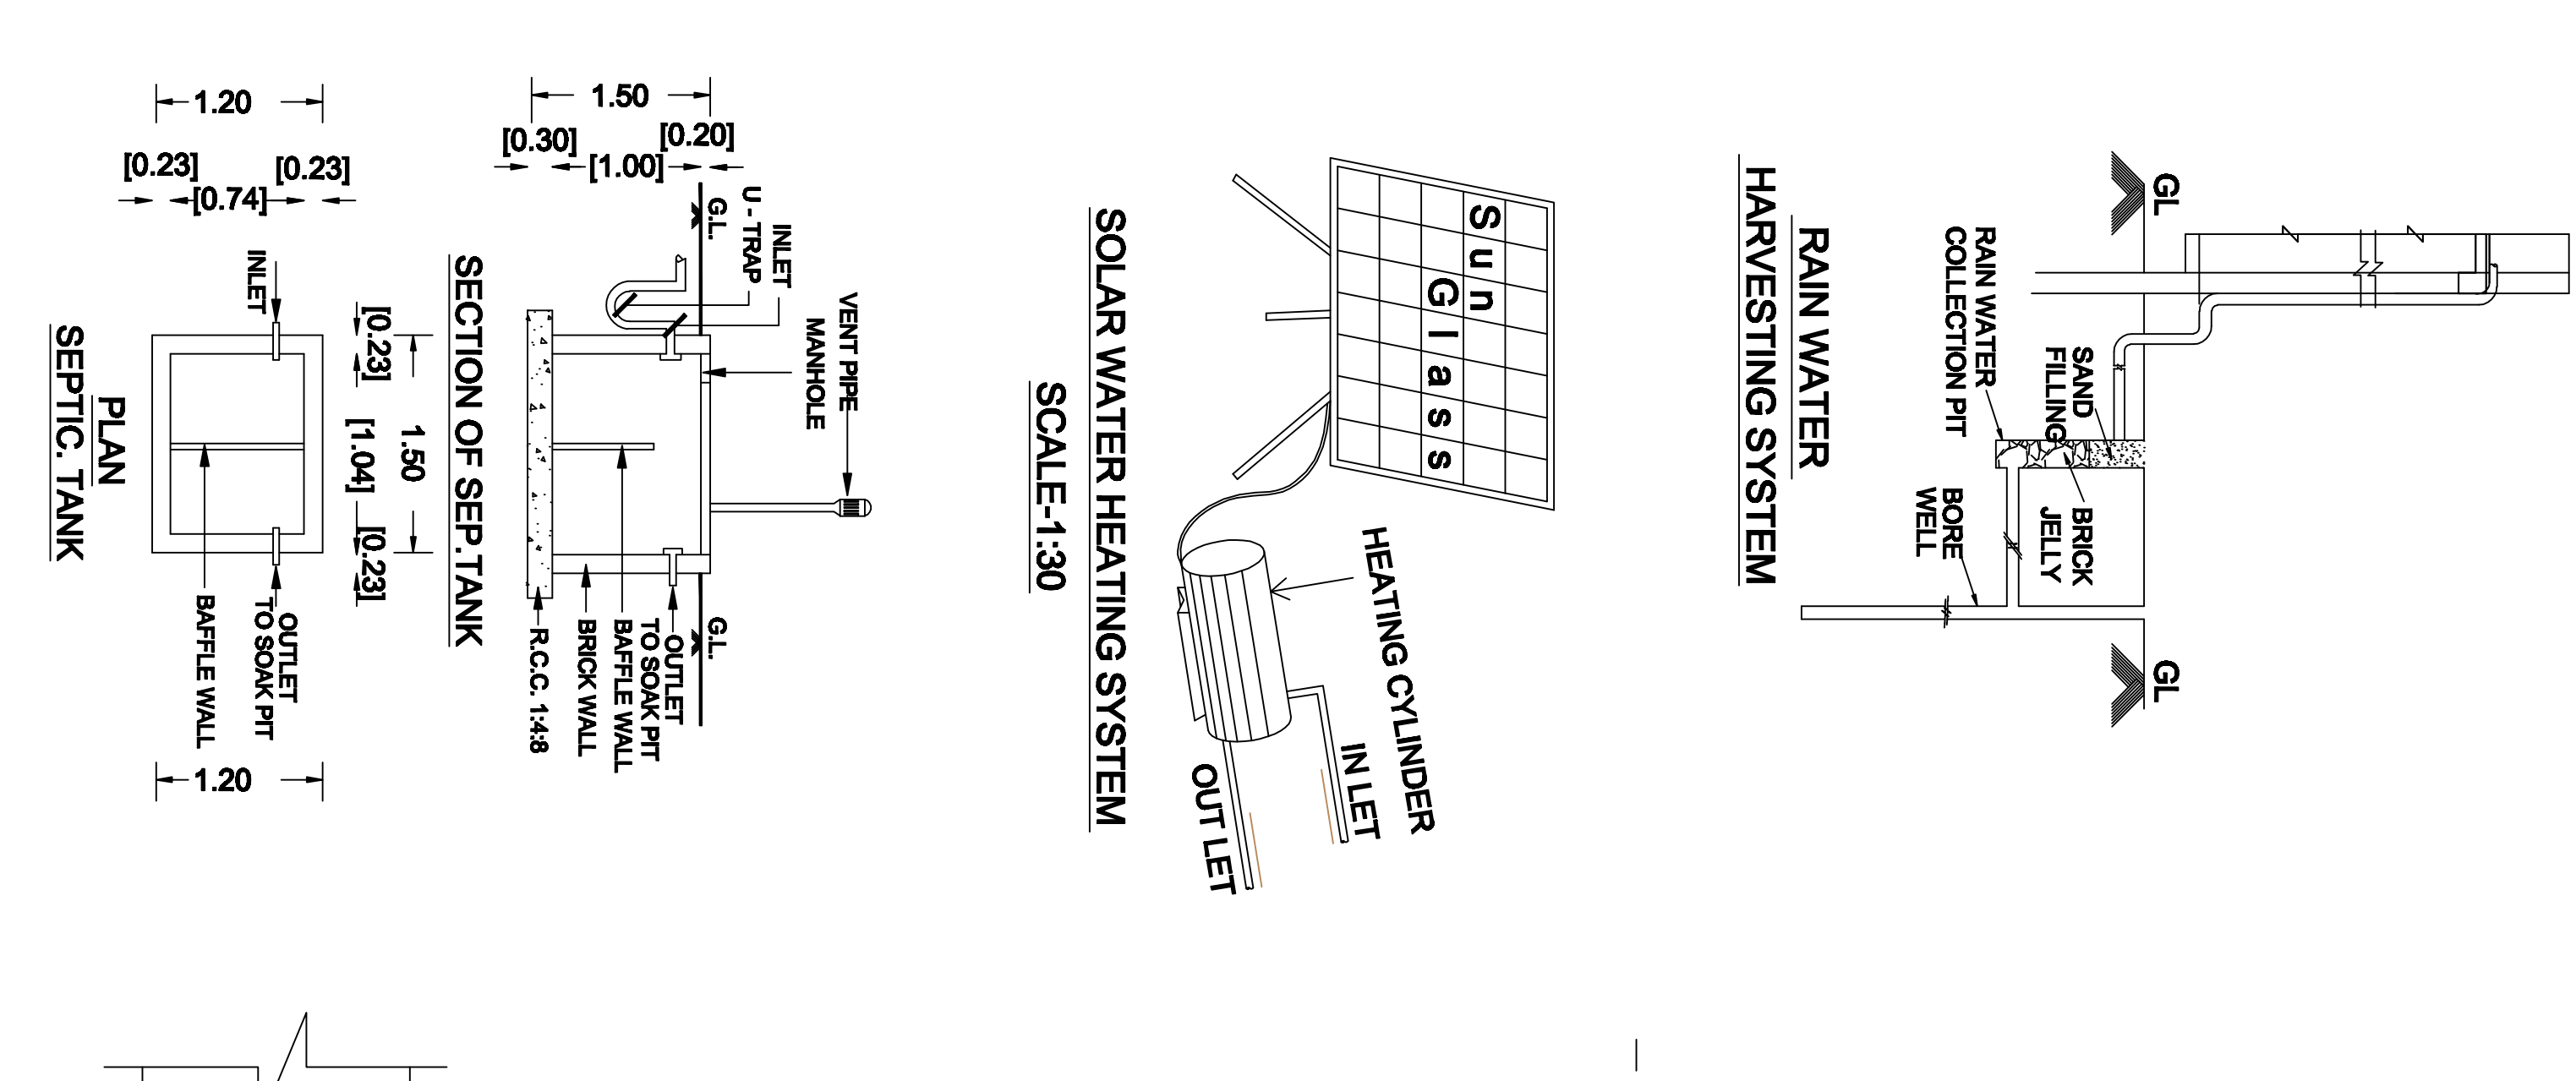


PLAN SHOWING THE PROPOSED GROUND FLOOR CONSTRUCTION OF THE RESIDENTIAL BUILDING AT PLOT NOS :- 33 & 37,
" SRI RAJA RAJESWARI NAGAR " IN OLD S.NO:- 19/4, NEW S.NO:- 19/4A, ONLINE S.NO:- 19/4A1A, PATTAN NEW S.NO:- 19/9,
PATTAN NO:- 5788, PARANCHI VILLAGE, ARAKKONAM TALUK, RANIPETTAI DISTRICT.,

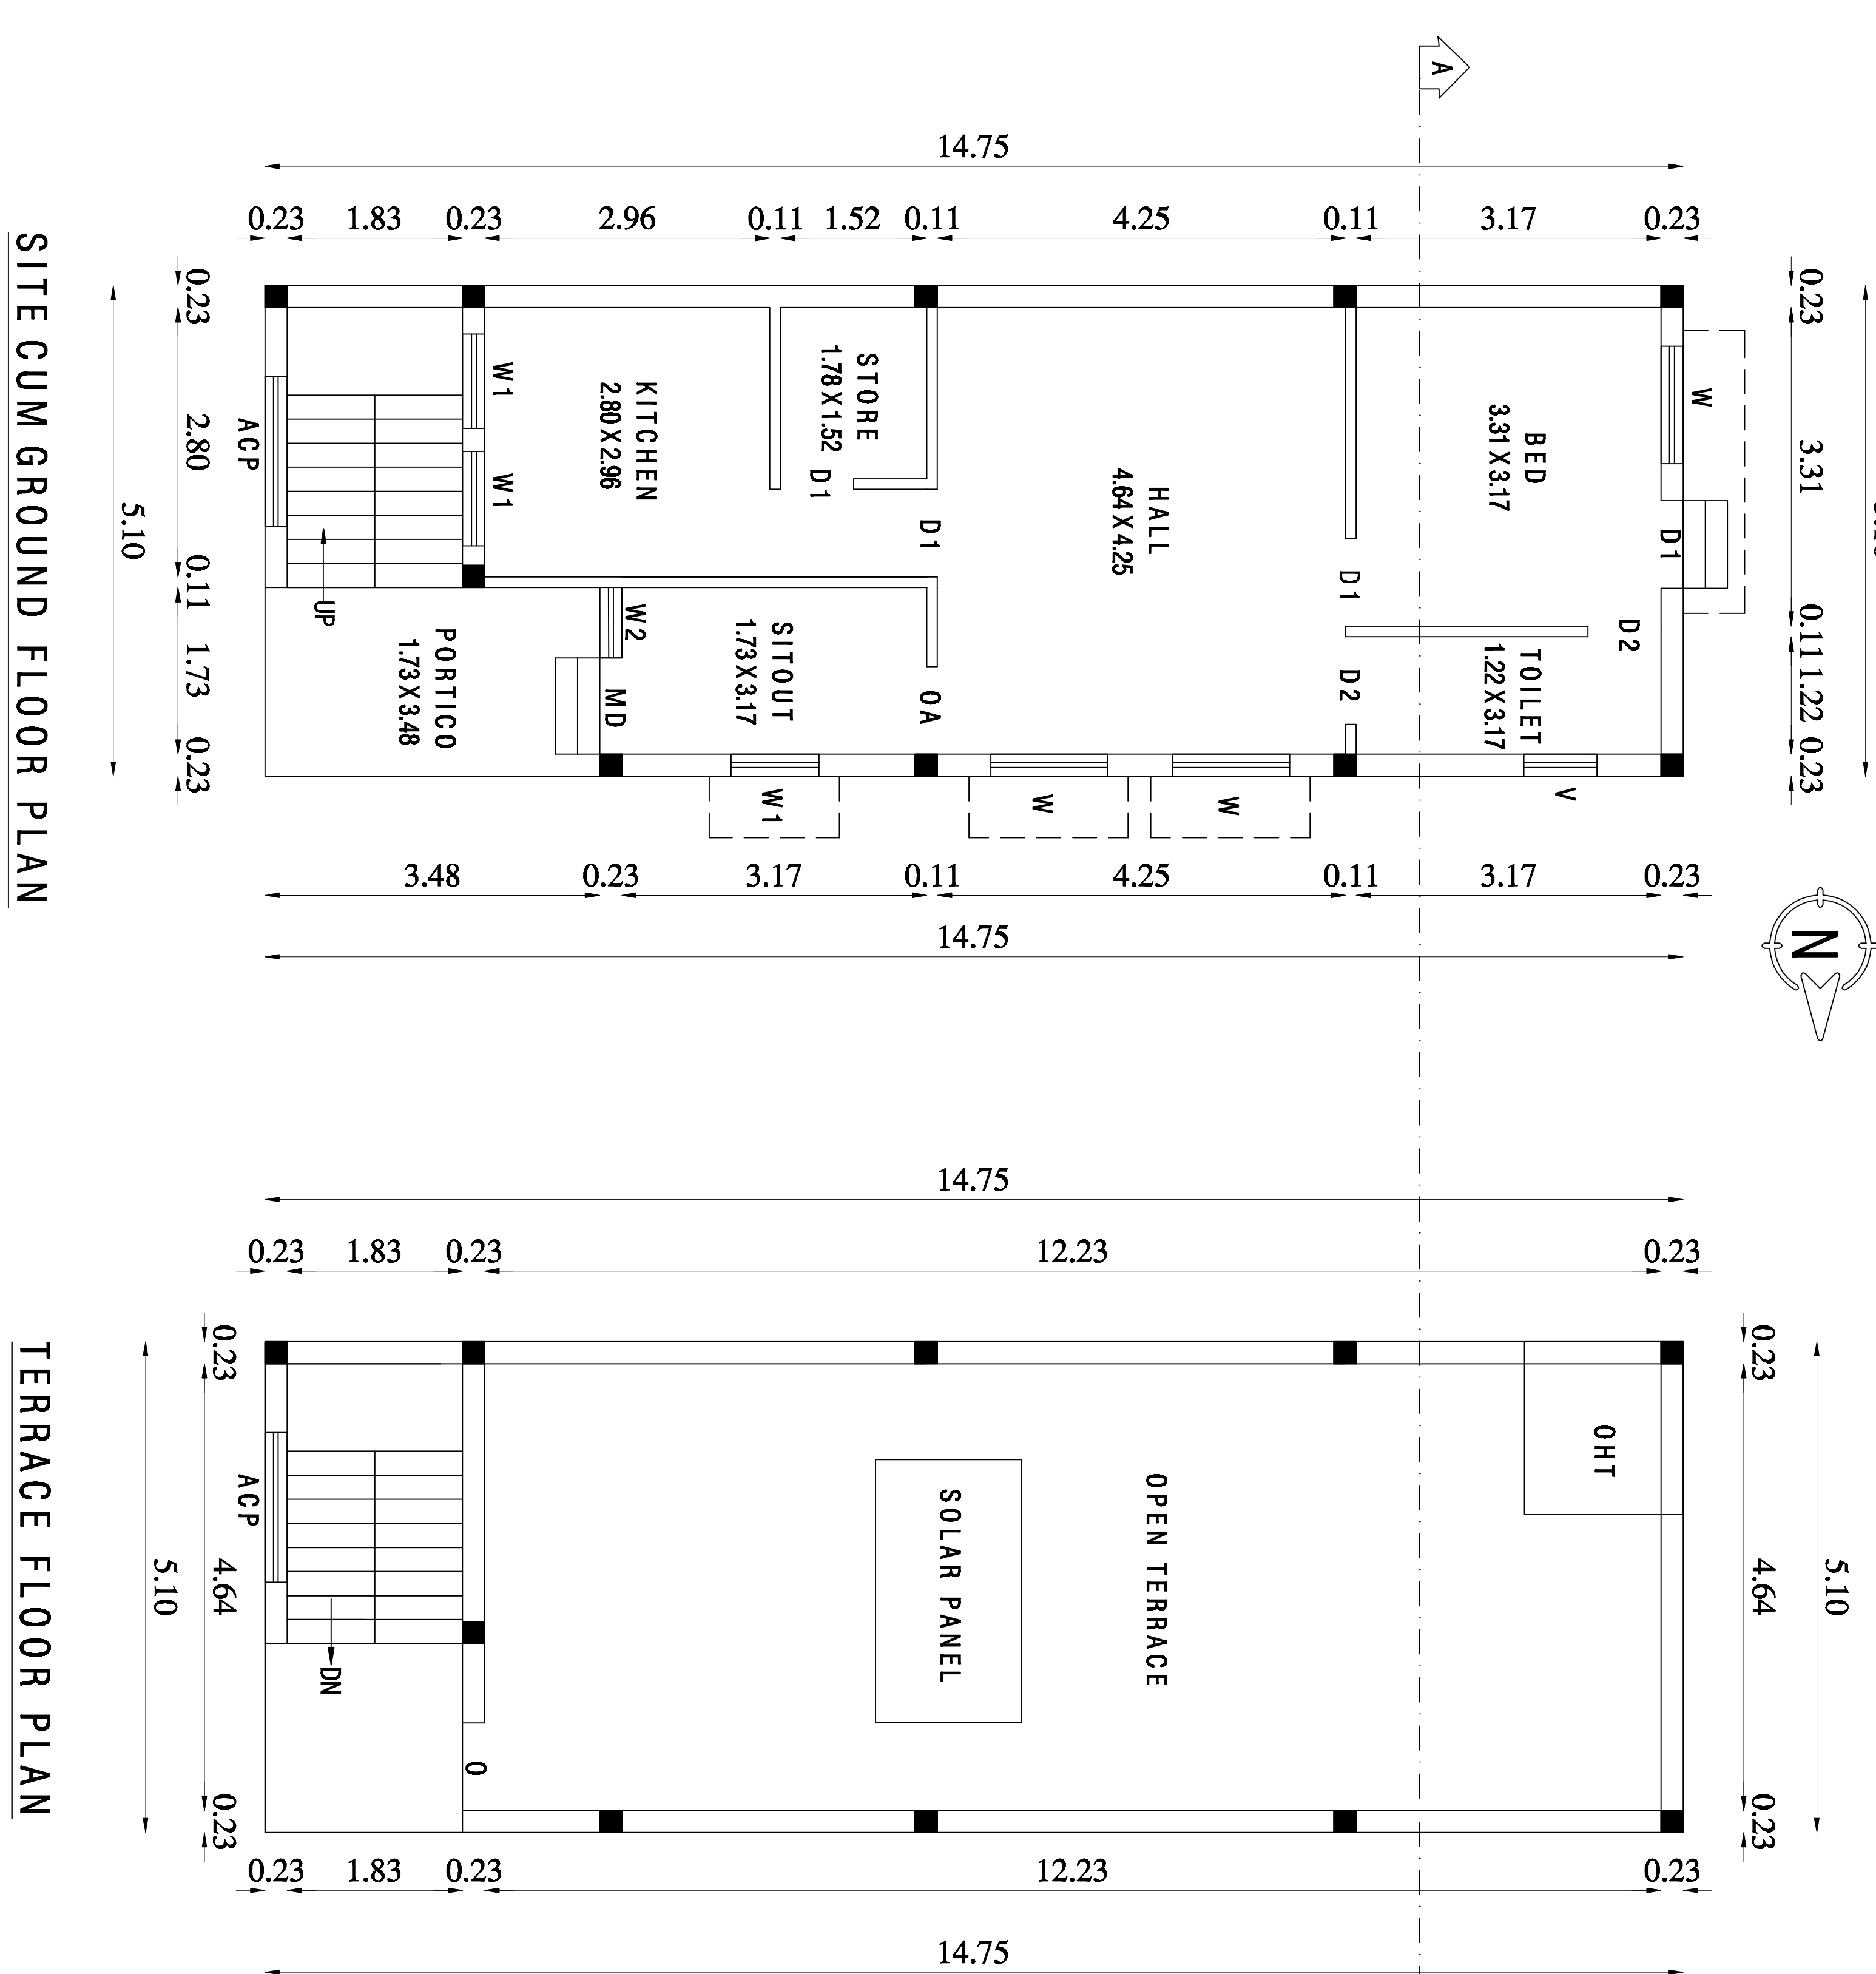

MAIN DOOR	MD	1.00 X 2.13
DOOR	D1	0.91 X 2.13
DOOR	D2	0.75 X 2.13
WINDOW	W	1.22 X 1.22
KITCHEN WINDOW	KW	0.91 X 0.91
VENTILATOR	V	0.60 X 0.60

COLOUR INDEX

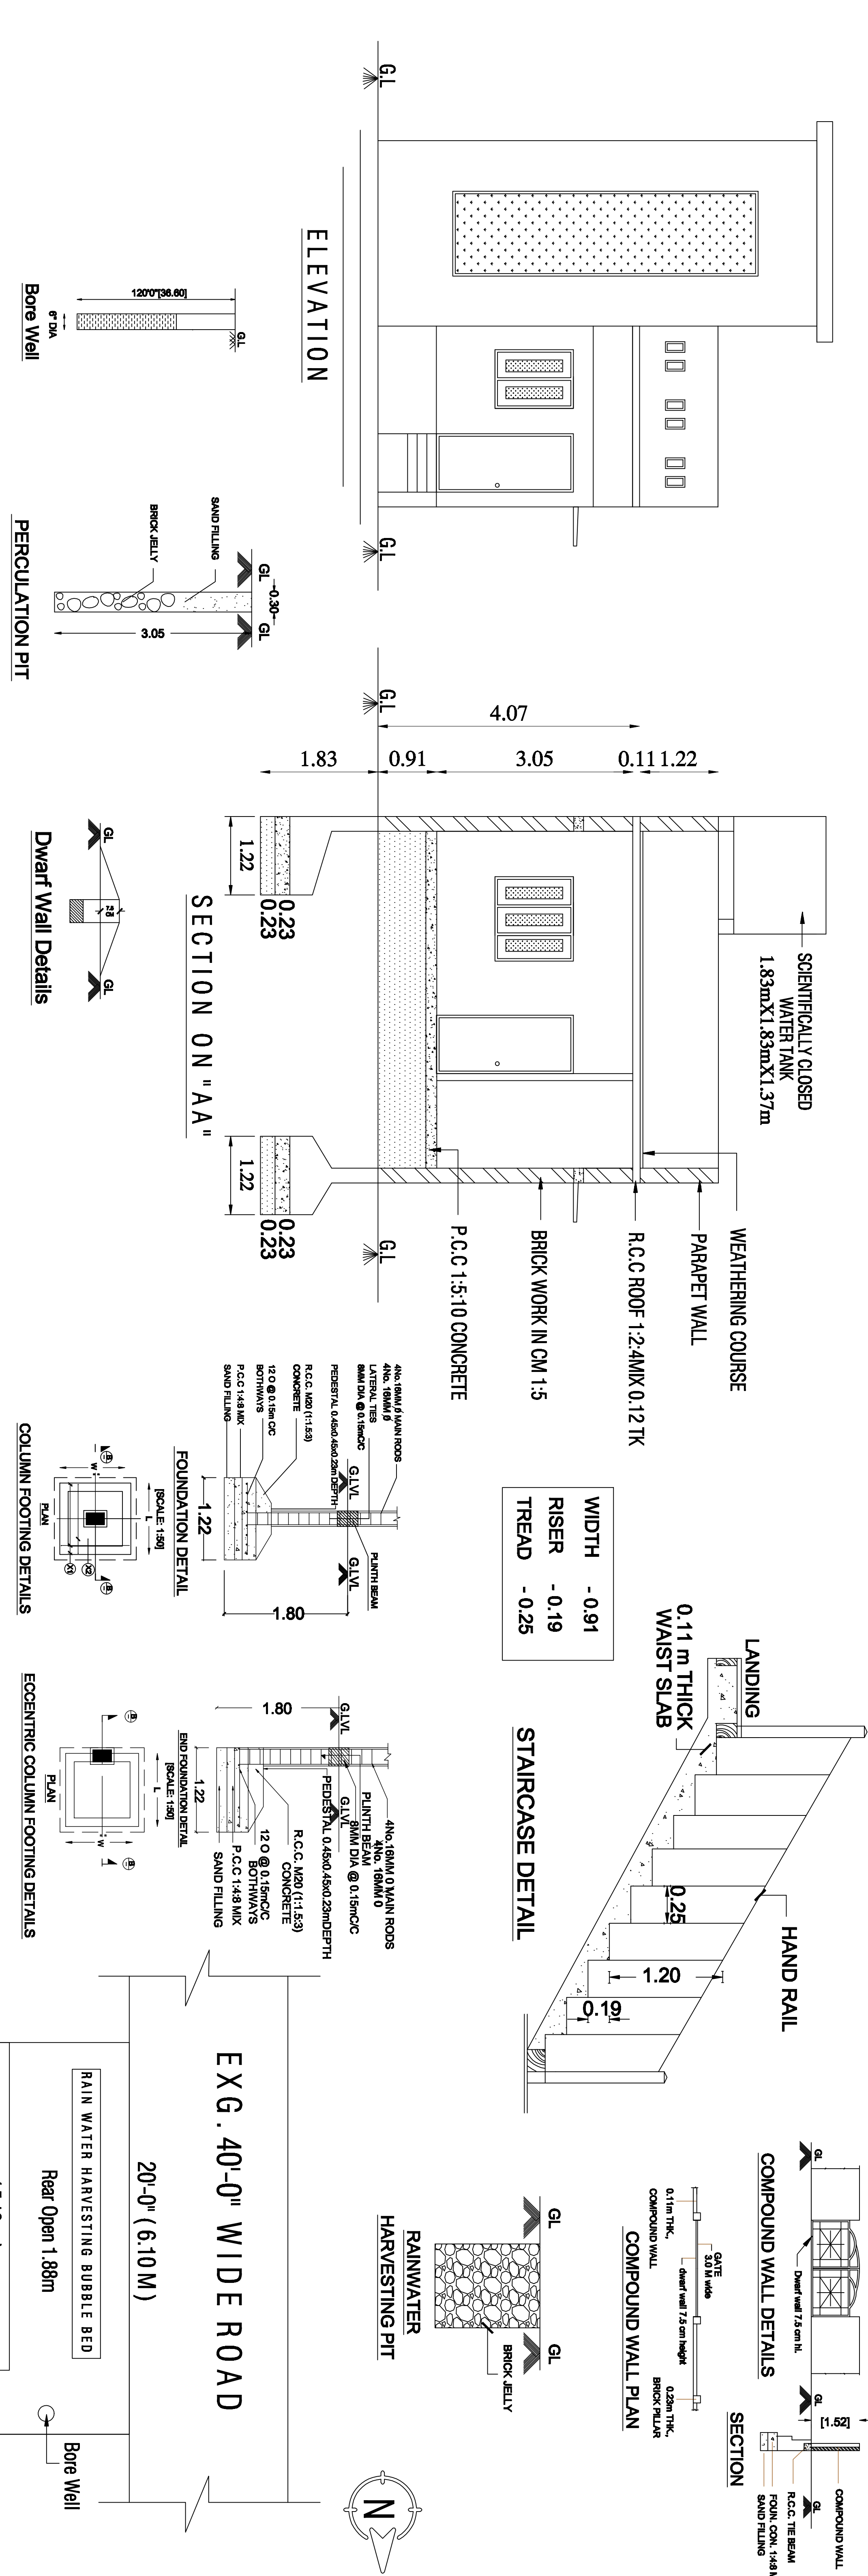

ALL DIMENSION ARE IN Feet & Metre

EXTENT	IN	SQ.FTS	SQ.MTS
PLOT AREA (33 & 37) (AS PER DOCUMENT)		1230.00	114.27
PLOT AREA (AS PER PATTAN)		1230.00	114.27
SUPER IMPOSED AREA		1230.00	114.27
PLINTH AREA OF GROUND FLOOR		809.78	75.23
AREA OF OPEN		420.22	39.04
COVERAGE		65.84 %	
F.S.I		0.65	
HEAD ROOM	NON-FSI	125.51	11.66

R Sundaram

Vr.C.JAYA KUMAR,B.E,M.E,F.I.V.

Approved Sarthasi Valuer

J.K. ENGINEERS

21/17, 62

Stuartpet, Arai

Cell:-344

email: jk.valuer



OWNER :

REGISTER ENGINEER: