


PLAN SHOWING THE PROPOSED CONSTRUCTION OF R.C.C TERRACED COMMERCIAL BUILDING IN GROUND FLOOR


& FIRST FLOOR AT OLD S.F NO: 335, 347, NEW S.F NO: 335/1A3B, PLOT NO: 247, BALAJI GARDEN EXTENSION,

PATTA NO: 3631, KILMINNAL MADURA,POOTHUTHAKKU VILLAGE, WALAJA TALUK, RANIPET DISTRICT.


SCALE : 1INCH = 8FEET (OR) 1CM=1M OWNER NAME: Mr.K.DINESH

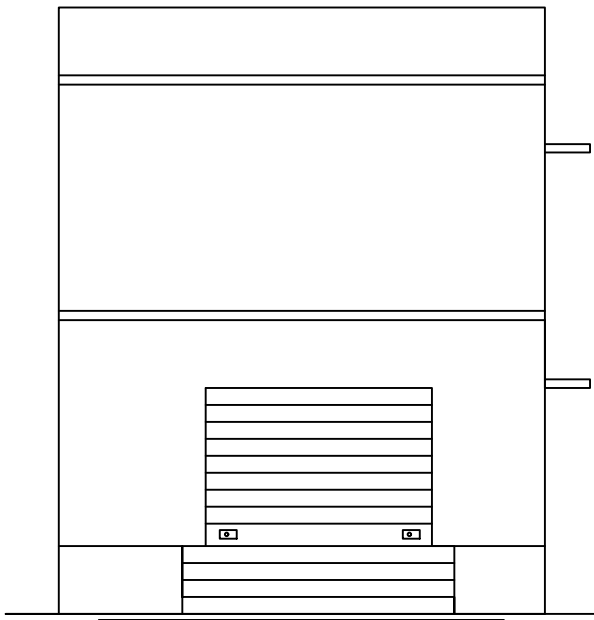


ELEVATION

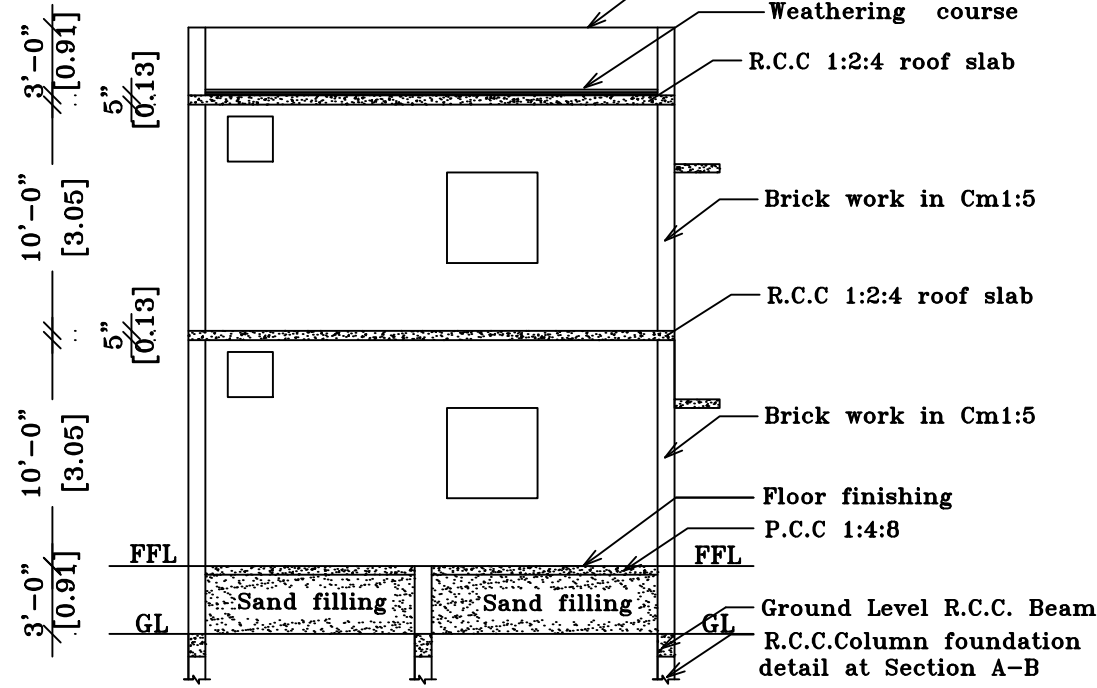


SECTION ON 'SS'

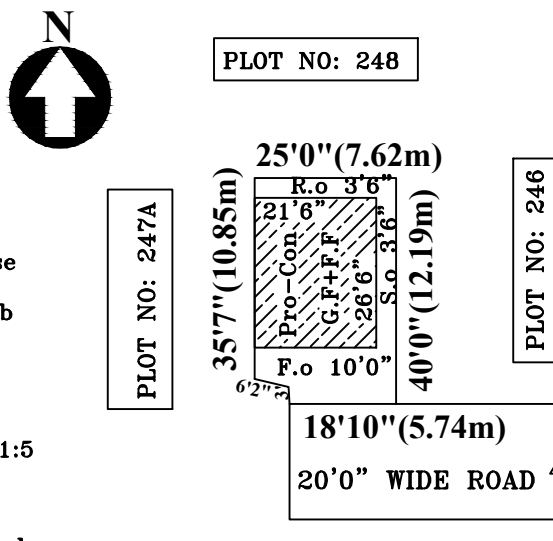

SITE PLAN
SCALE: 1INCH=33FEET


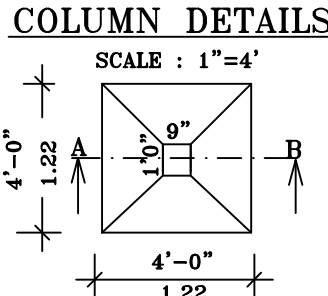


COLUMN DETAILS
SCALE : 1"=4'

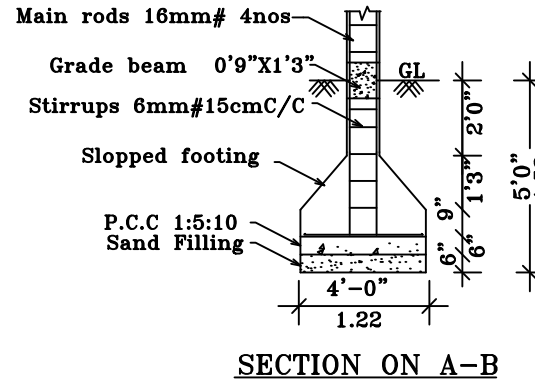


SECTION ON A-B


SEPTIC TANK DETAILS

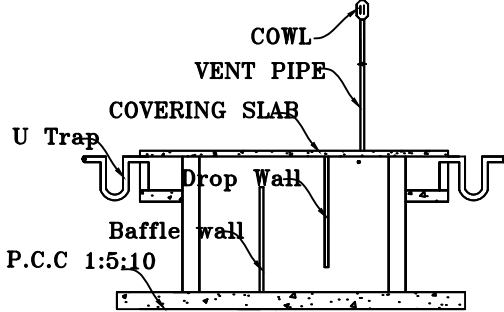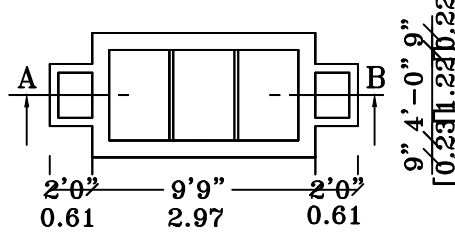


RAIN WATER HARVEST UNIT

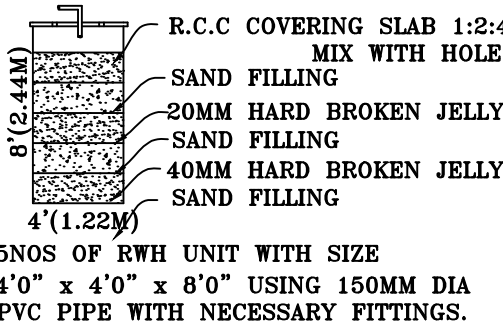

VASTE WATER RECYCLE UNIT

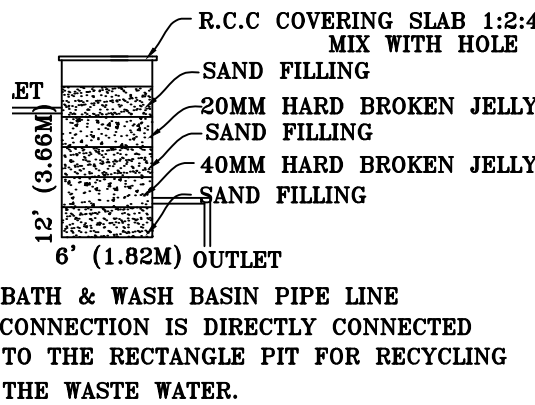

STAIRCASE	FT	M
STAIRWIDTH	3'0"	0.91m
TREAD	0'10"	0.25m
RISE	0'7"	0.17m

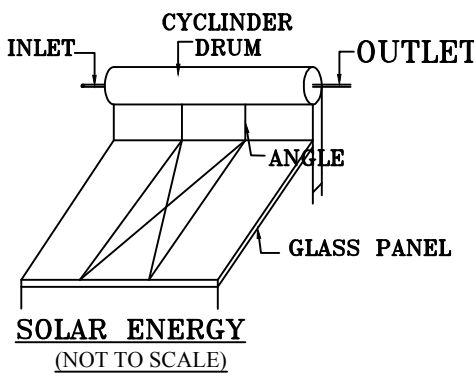

SOLAR ENERGY
(NOT TO SCALE)

OFFICE USE

AREA DETAILS	SQ.FT.	SQ.MT.
TOTAL AREA OF THE SITE	978.00	90.89
PROPOSED BUILDING IN G.F	569.75	52.92
OPEN SPACE	408.25	37.97
PROPOSED BUILDING IN F.F	569.75	52.92

JOINERIES	FT	M
R/S ROLLINGSHUTTER	8'0" X 7'0"	2.44 X 2.13
D DOOR	3'3" X 7'0"	1.00 X 2.13
D1 DOOR	2'6" X 7'0"	0.76 X 2.13
W WINDOW	4'0" X 4'6"	1.21 X 1.38
V VENTILATOR	3'0" X 2'0"	0.91 X 0.61
GW GRILLWINDOW	4'0" X 4'6"	1.21 X 1.38

LEGEND	
OWNER'S BOUNDARY SHOWN IN GREEN	☐
PROPOSED CONSTRUCTION SHOWN IN RED	☐
EXISTING ROAD SHOWN IN YELLOW	☐

K. Dinesh

APPLICANT'S SIGNATURE

S. SENAR, D.C.E.,
REGISTERED ENGINEER Gr-III
Regd. No. RE/032/2019/VCMC
"ANNAI ARUL COMPLEX"
27/10, 6th West Cross Road,
Gandhi Nagar, VELLORE - 632 003.
Cell : 93806 21174

ENGINEER